




NORTH ELEVATION.

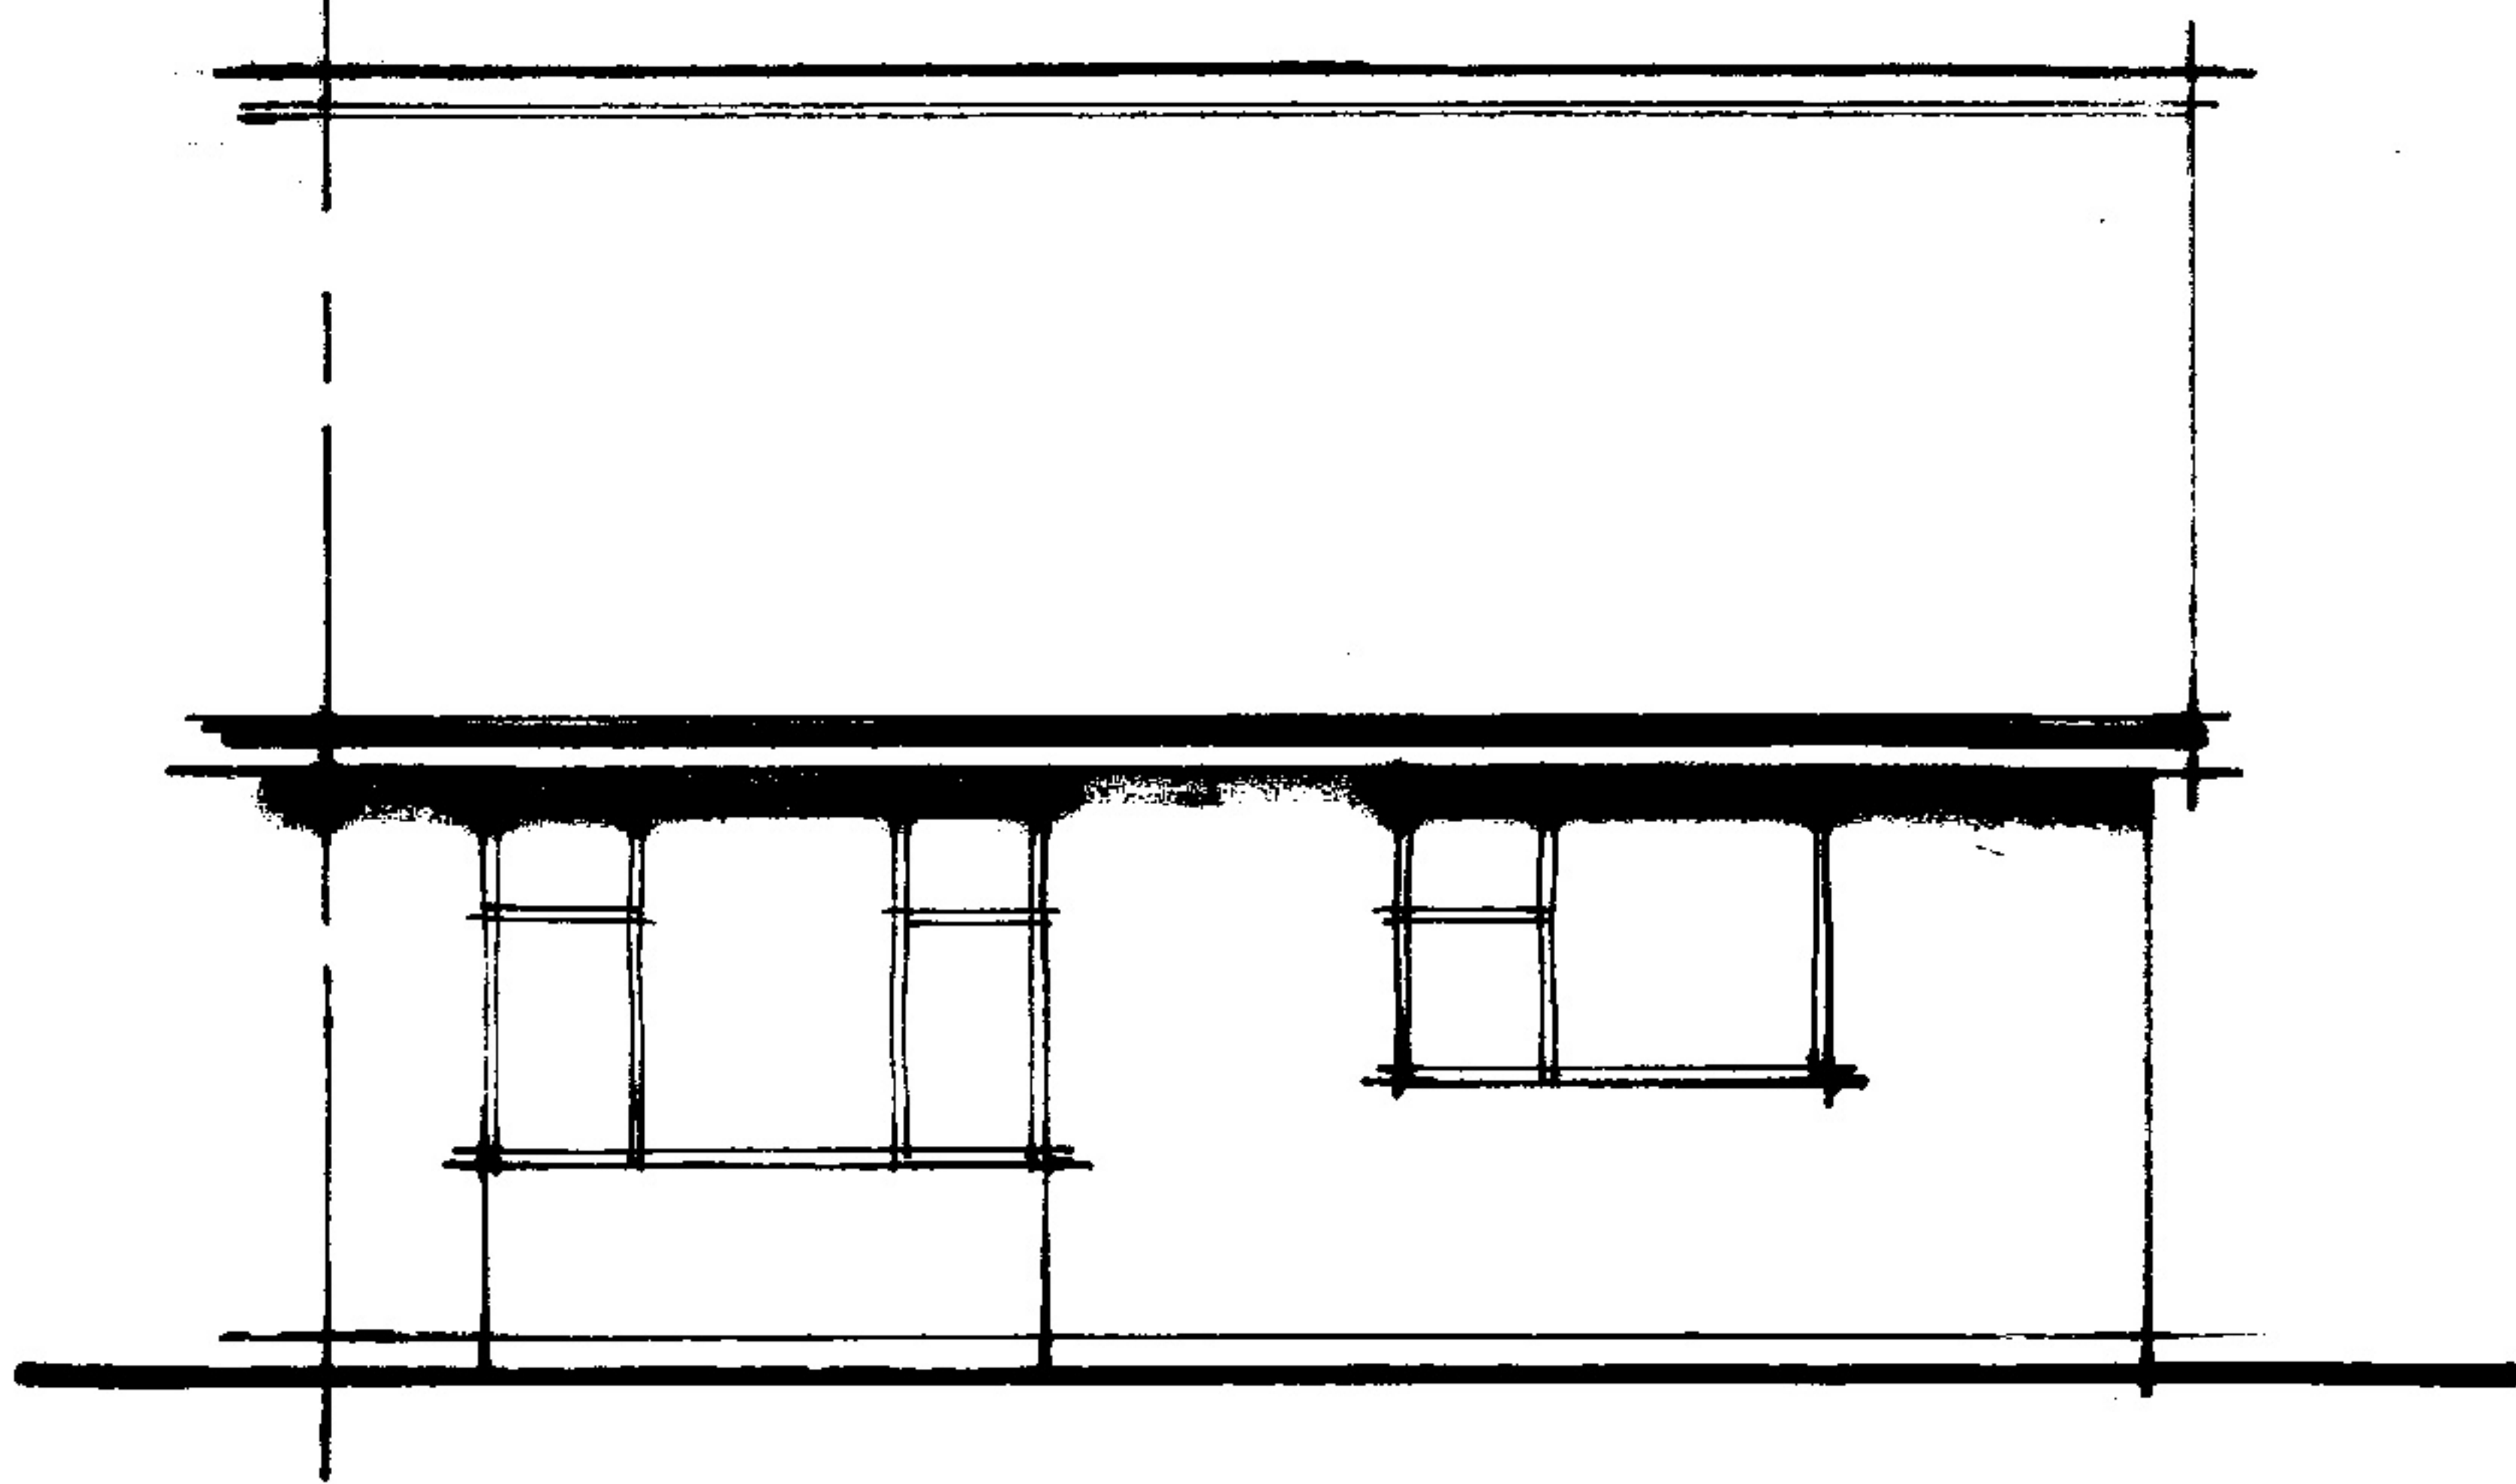

SOUTH ELEVATION

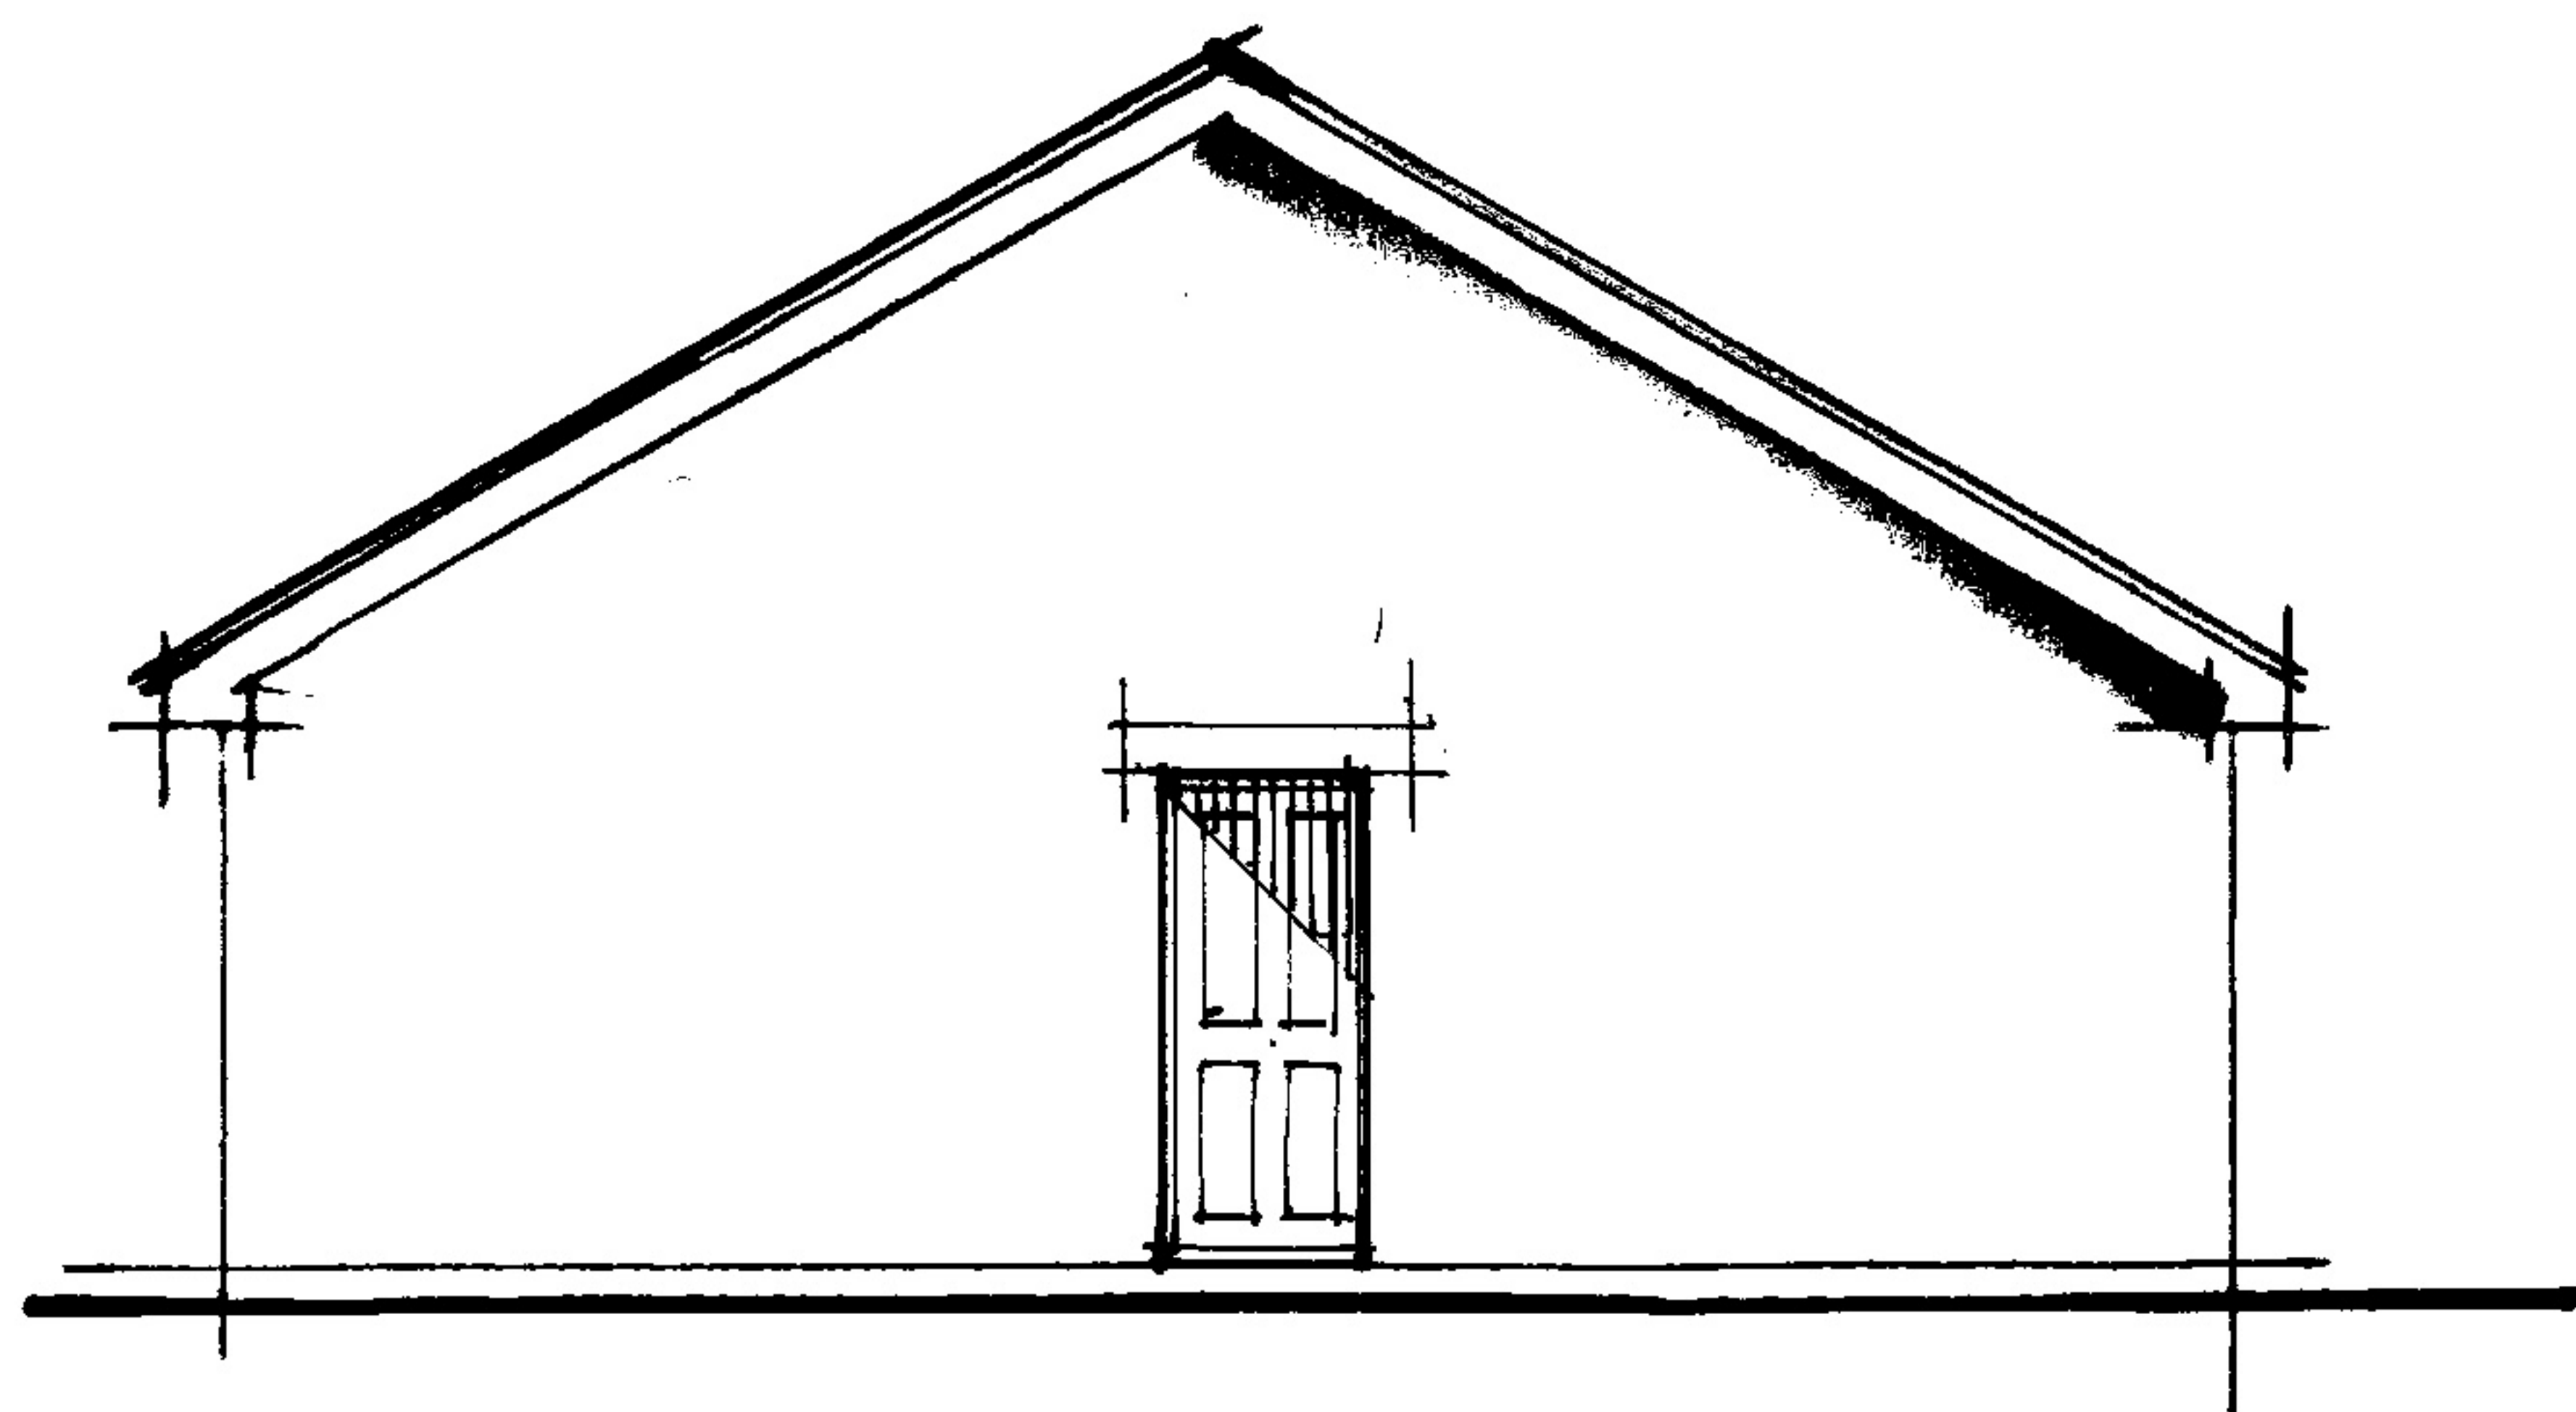

EAST ELEVATION.

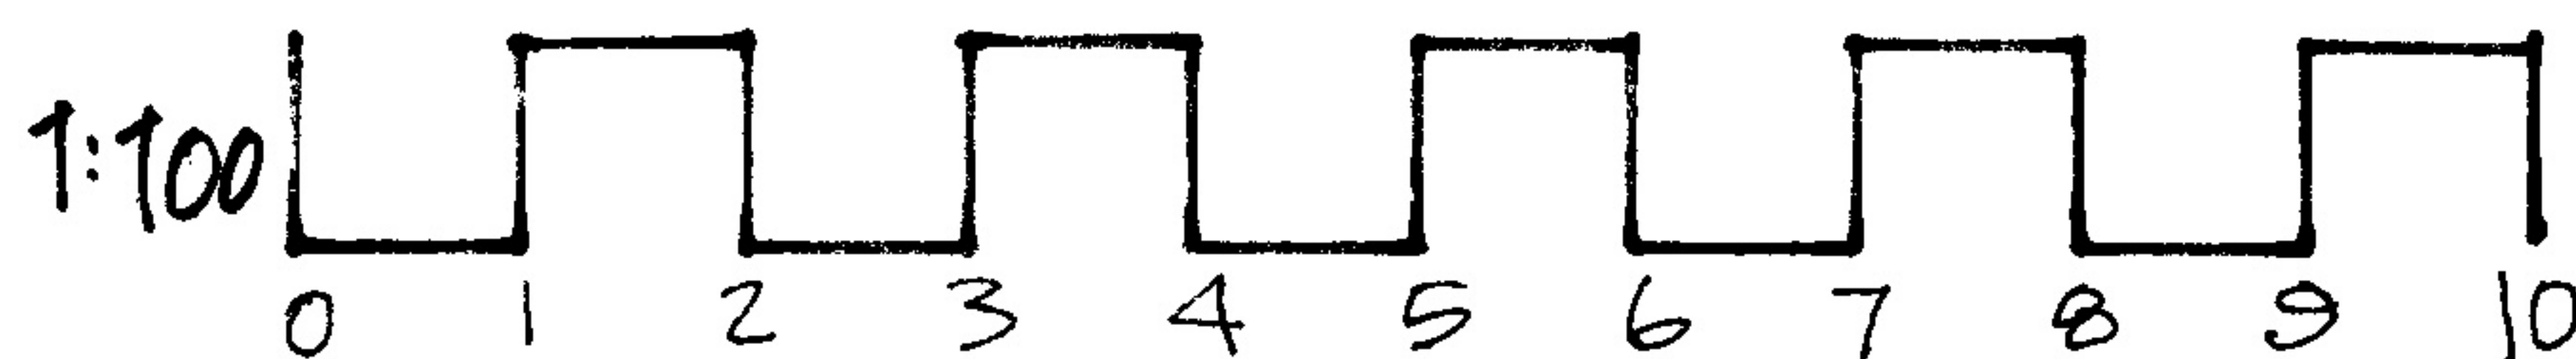

CLIENT MR & MRS. P. DARKE		DRAWING 5.MR.KES/12/2023/02	DATE DECEMBER 2023	SCALE 1:100	REV
SITE. 5, MONTANA ROAD KESGRAVE IPSWICH IPS 1ET		PROPOSAL: SURVEY ELEVATIONS.		KESGRAVE DESIGN CO. LTD 16, CEDAR AVENUE KESGRAVE IPSWICH IPS 1EZ 07840 655251.	