


Front Elevation

Scale 1:100

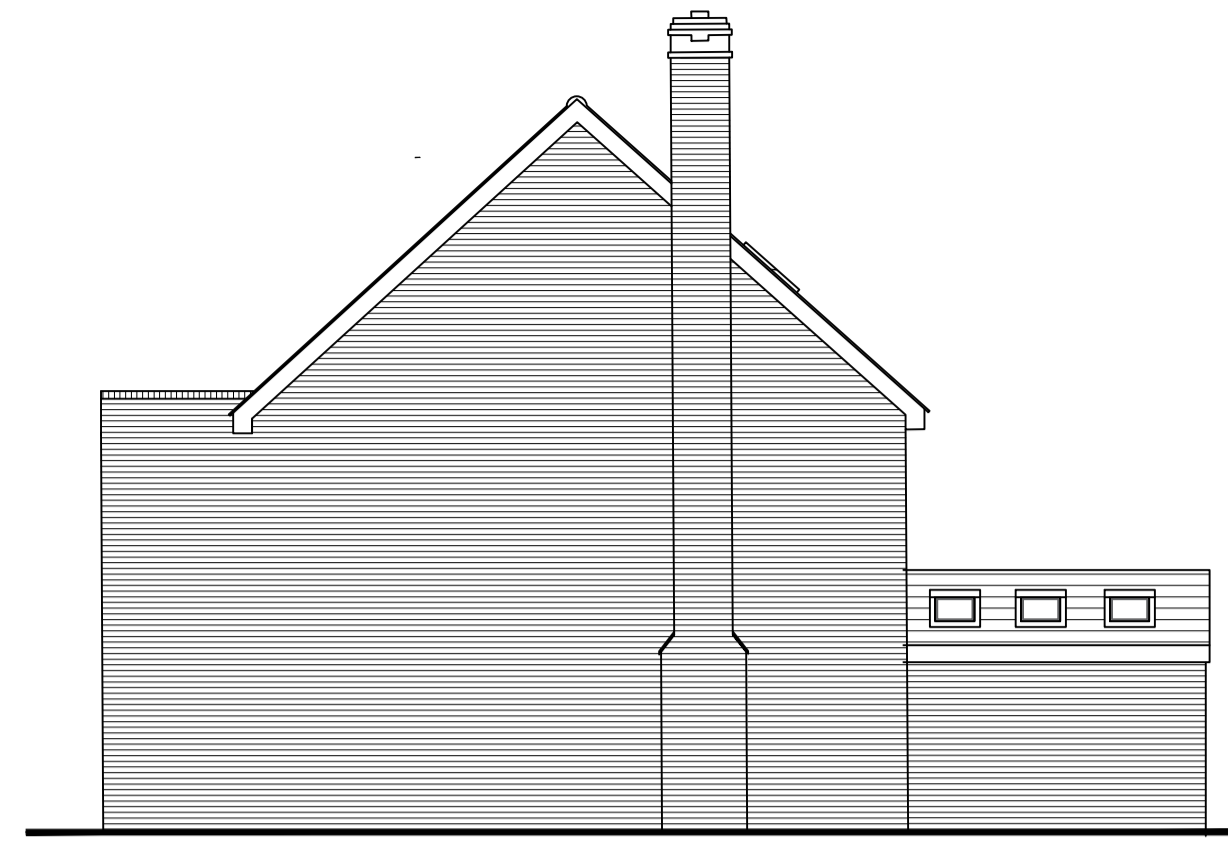


Side Elevation

Scale 1:100





Rear Elevation

Scale 1:100

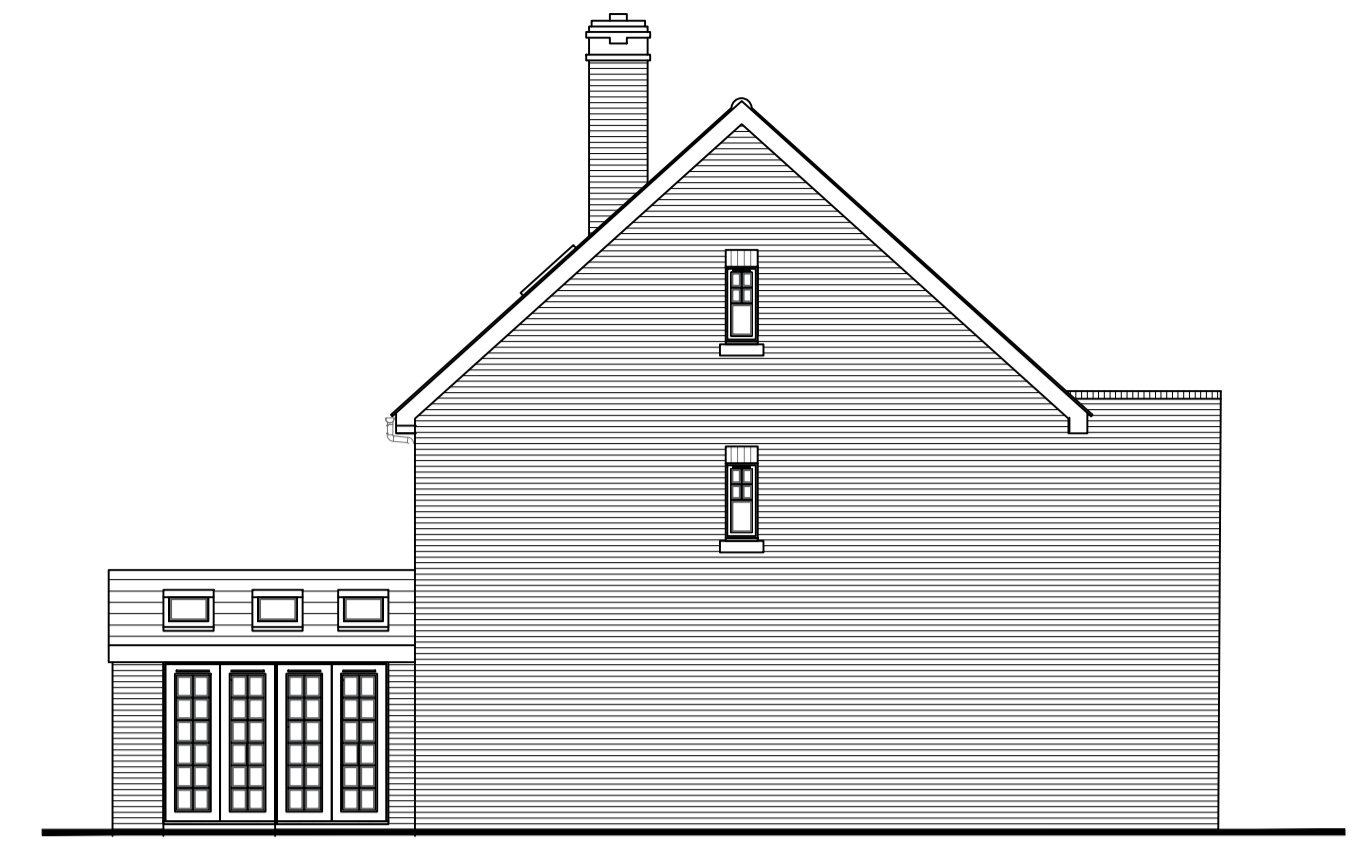



Side Elevation

Scale 1:100

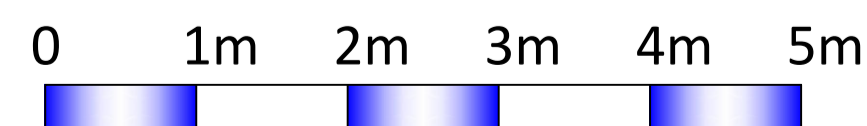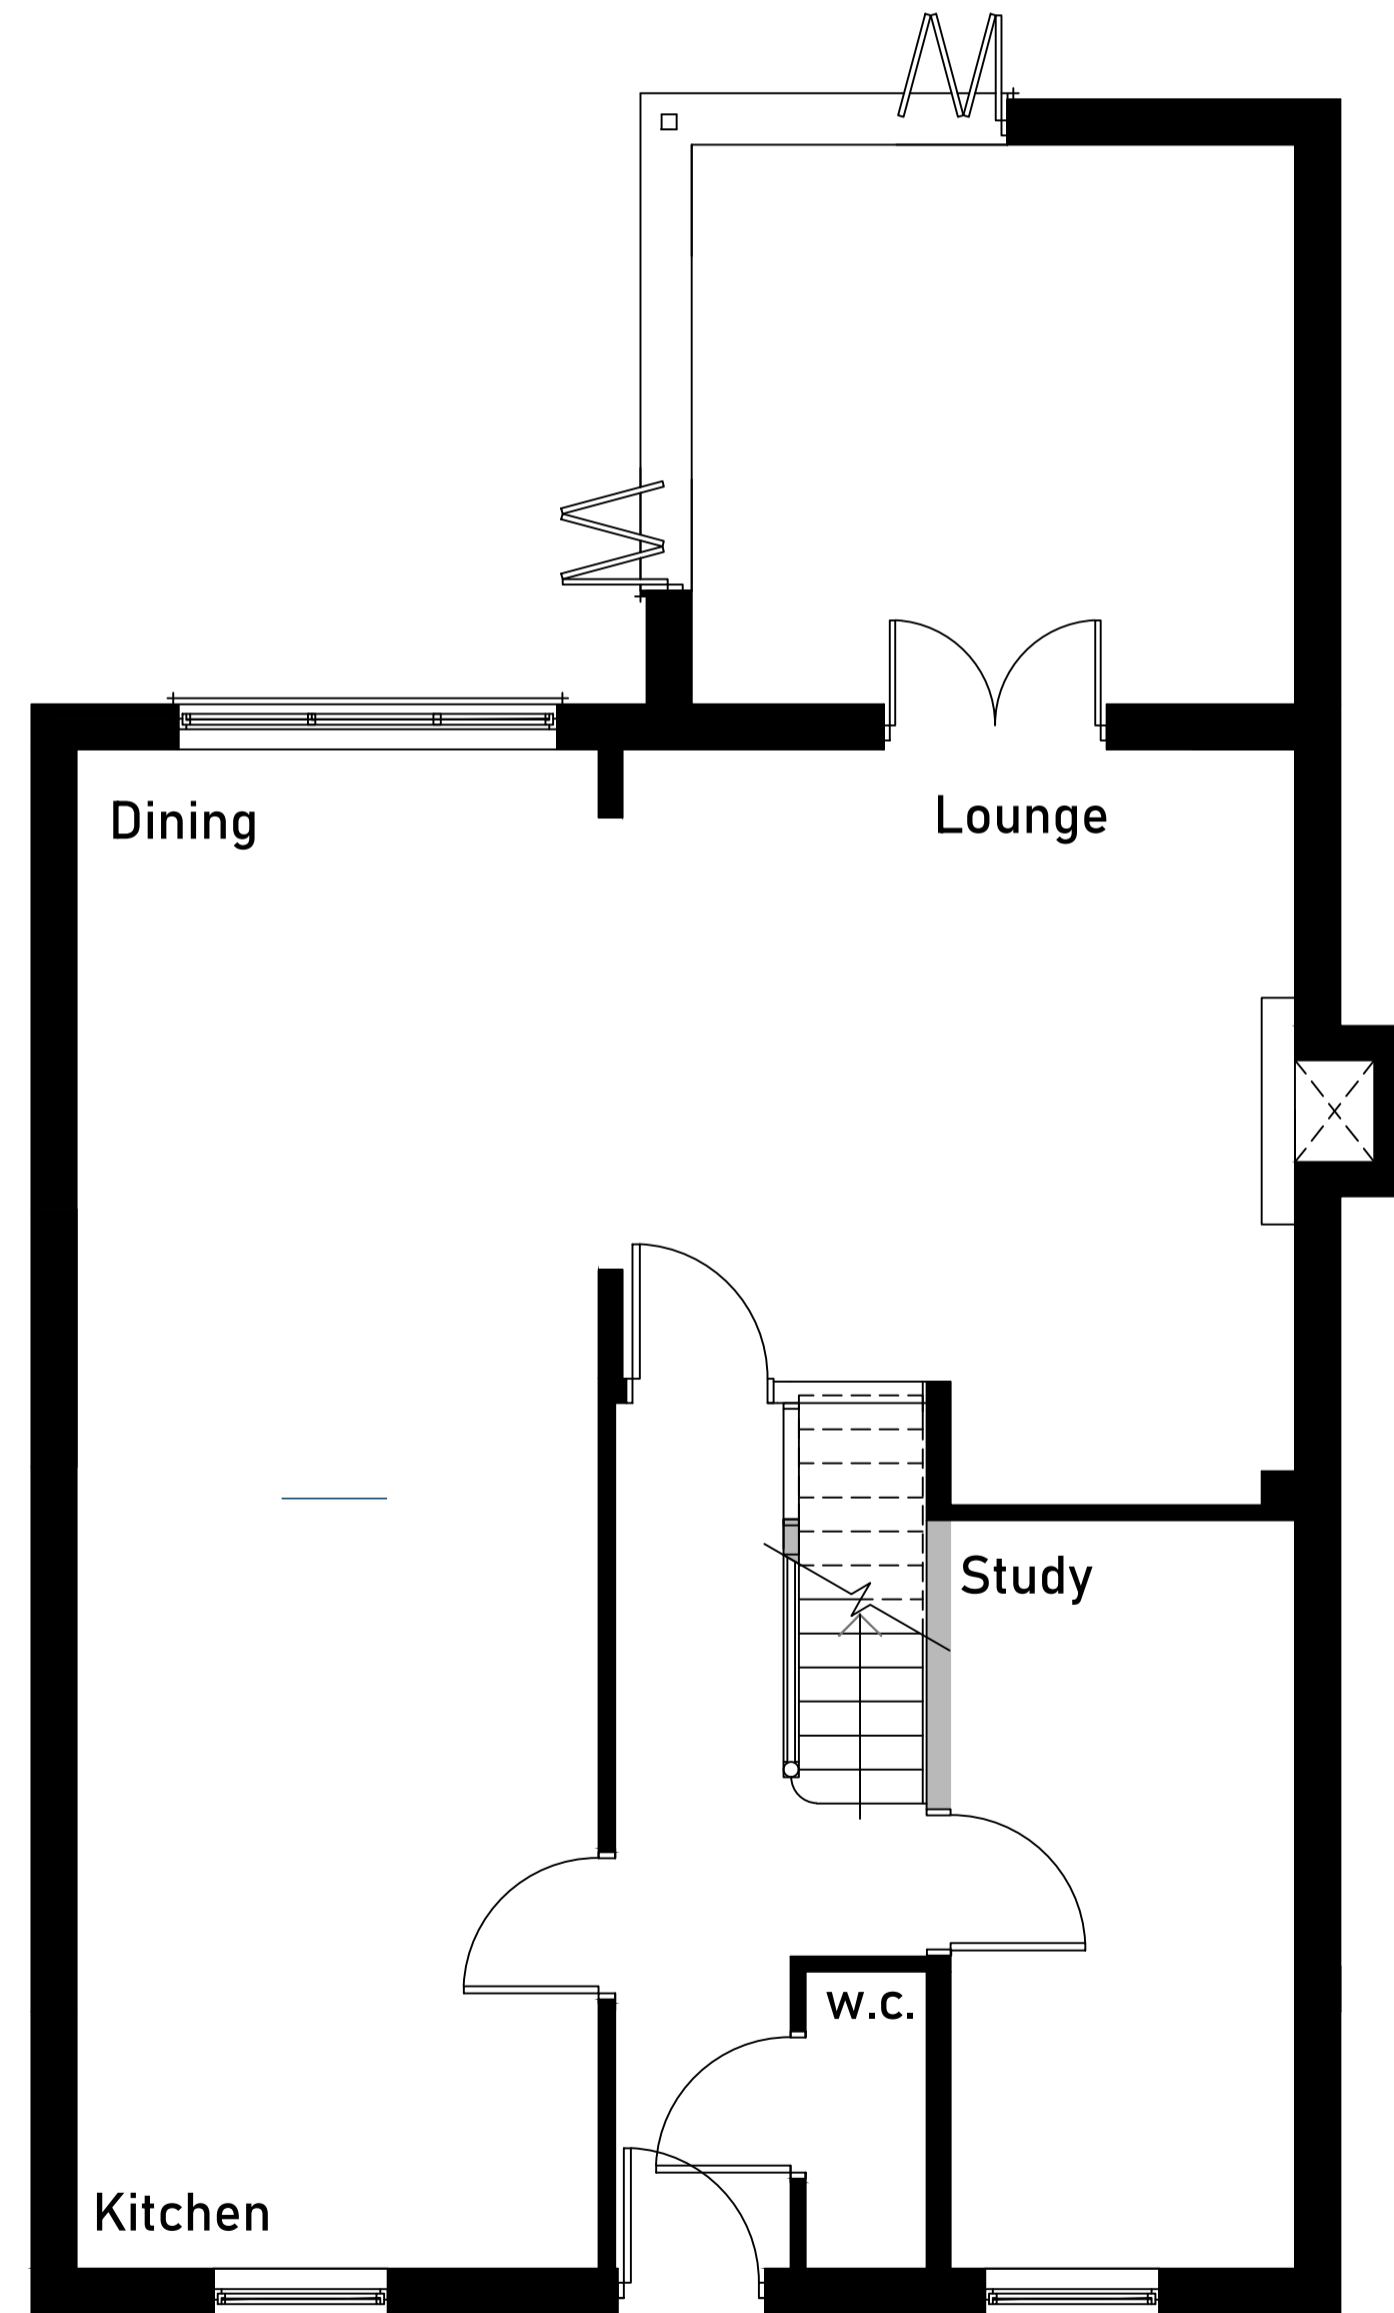



Ground Floor Plan

Scale 1:50

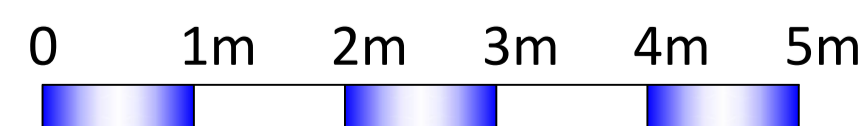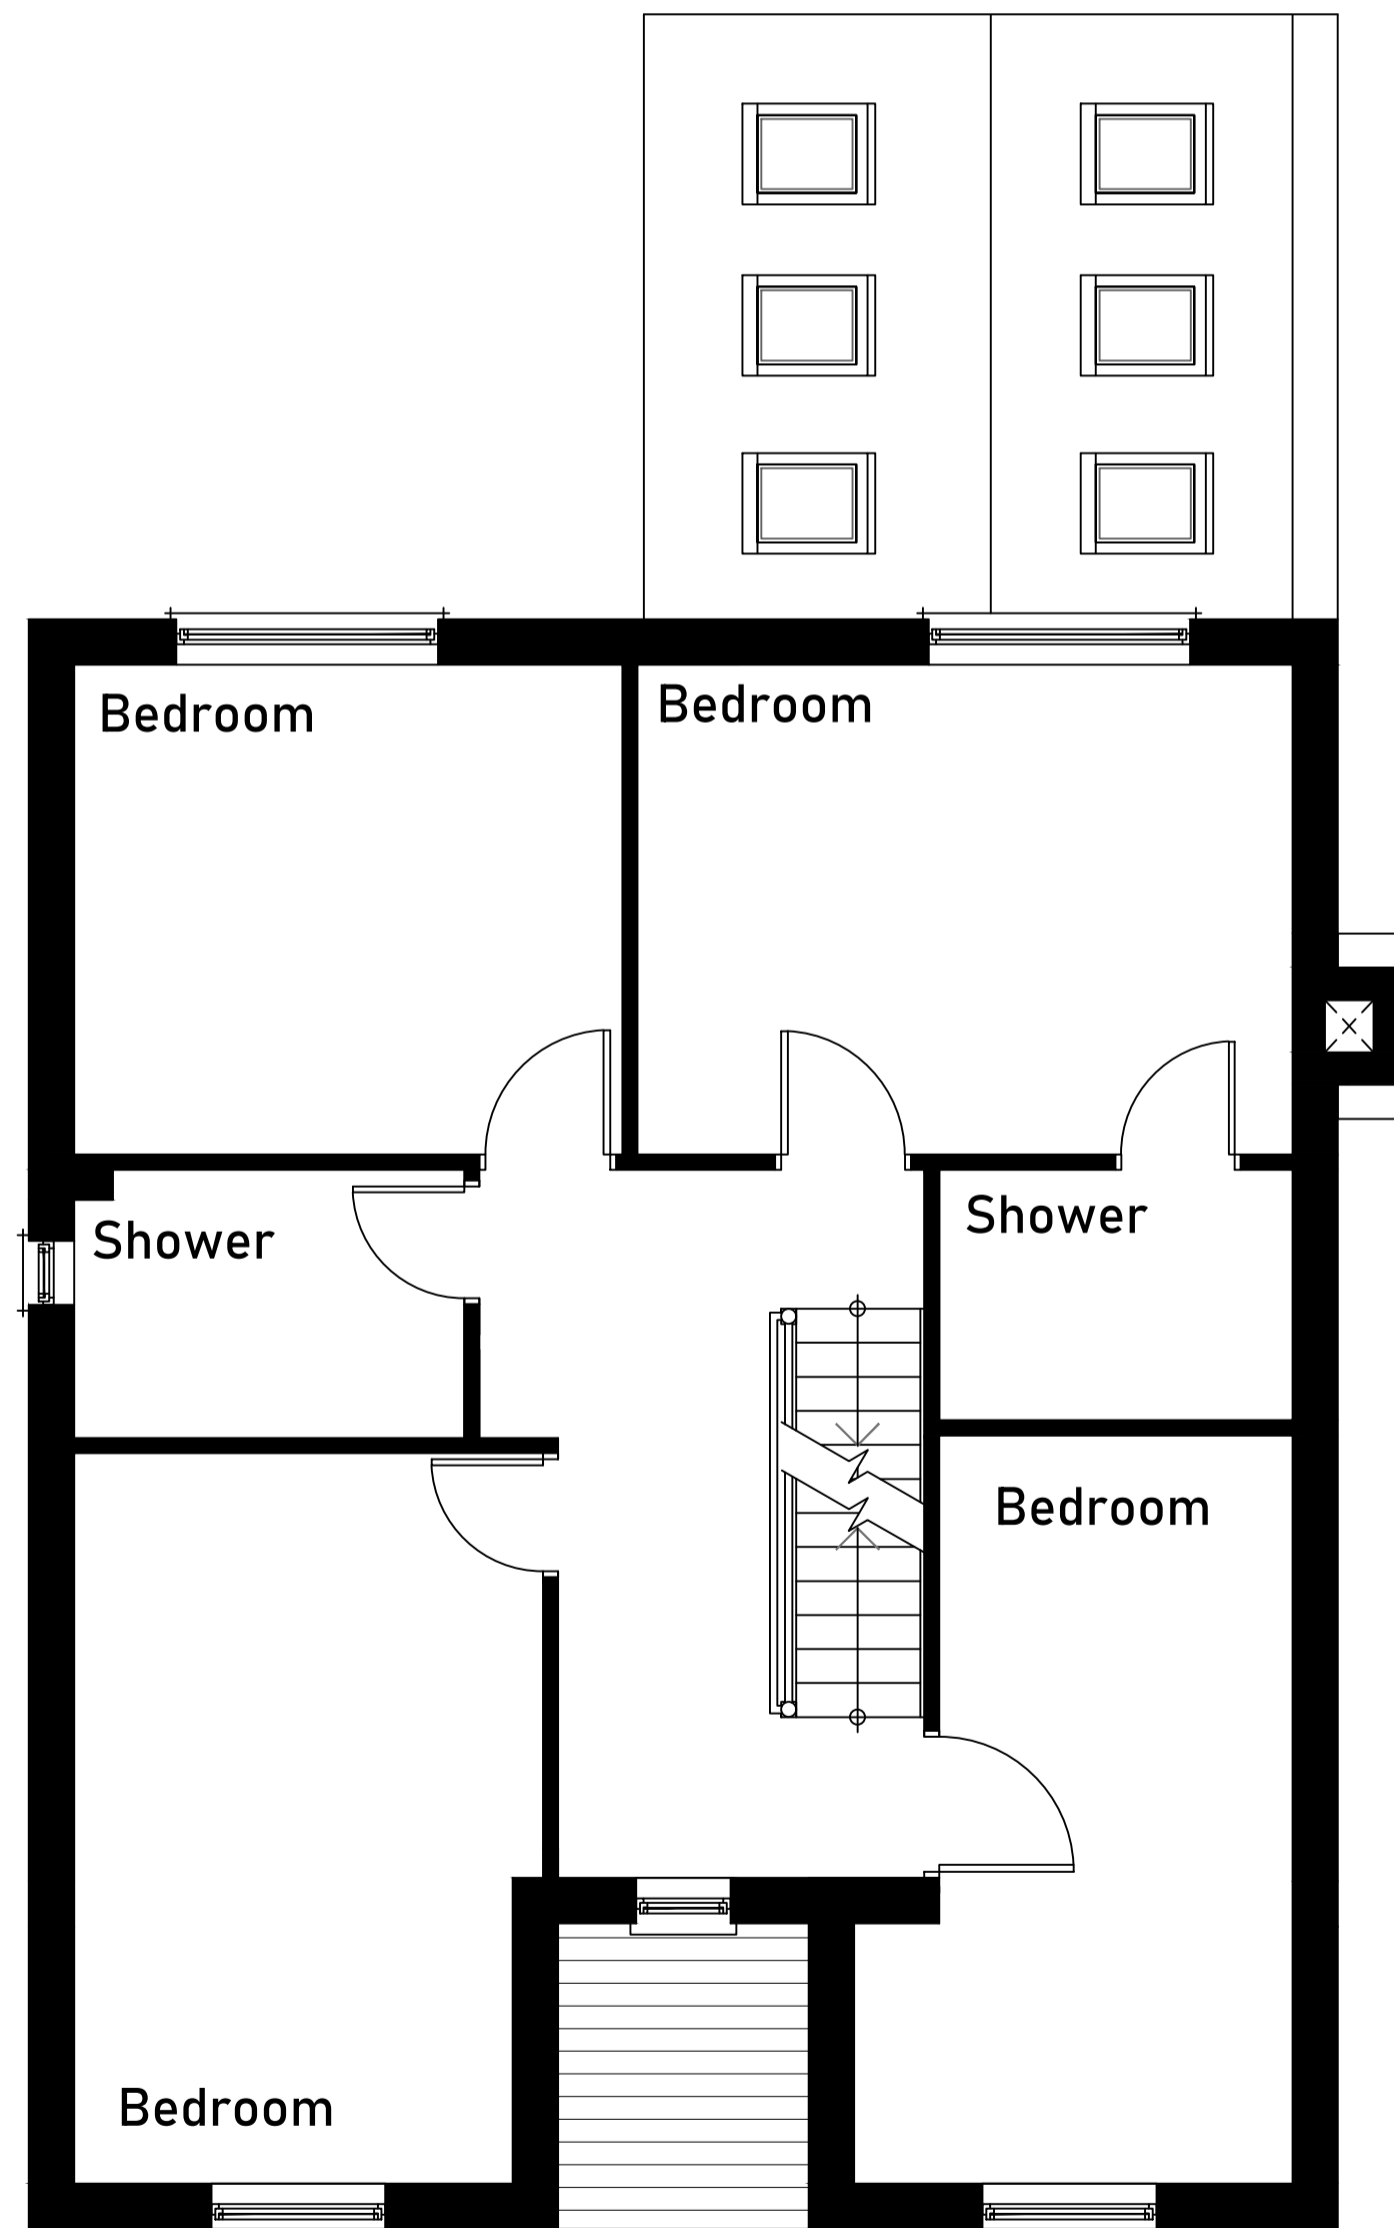


First Floor Plan

Scale 1:50

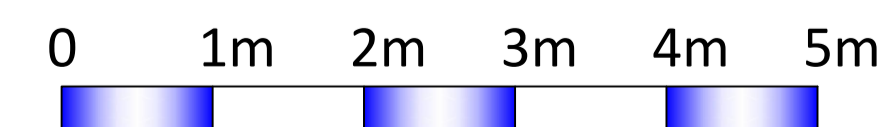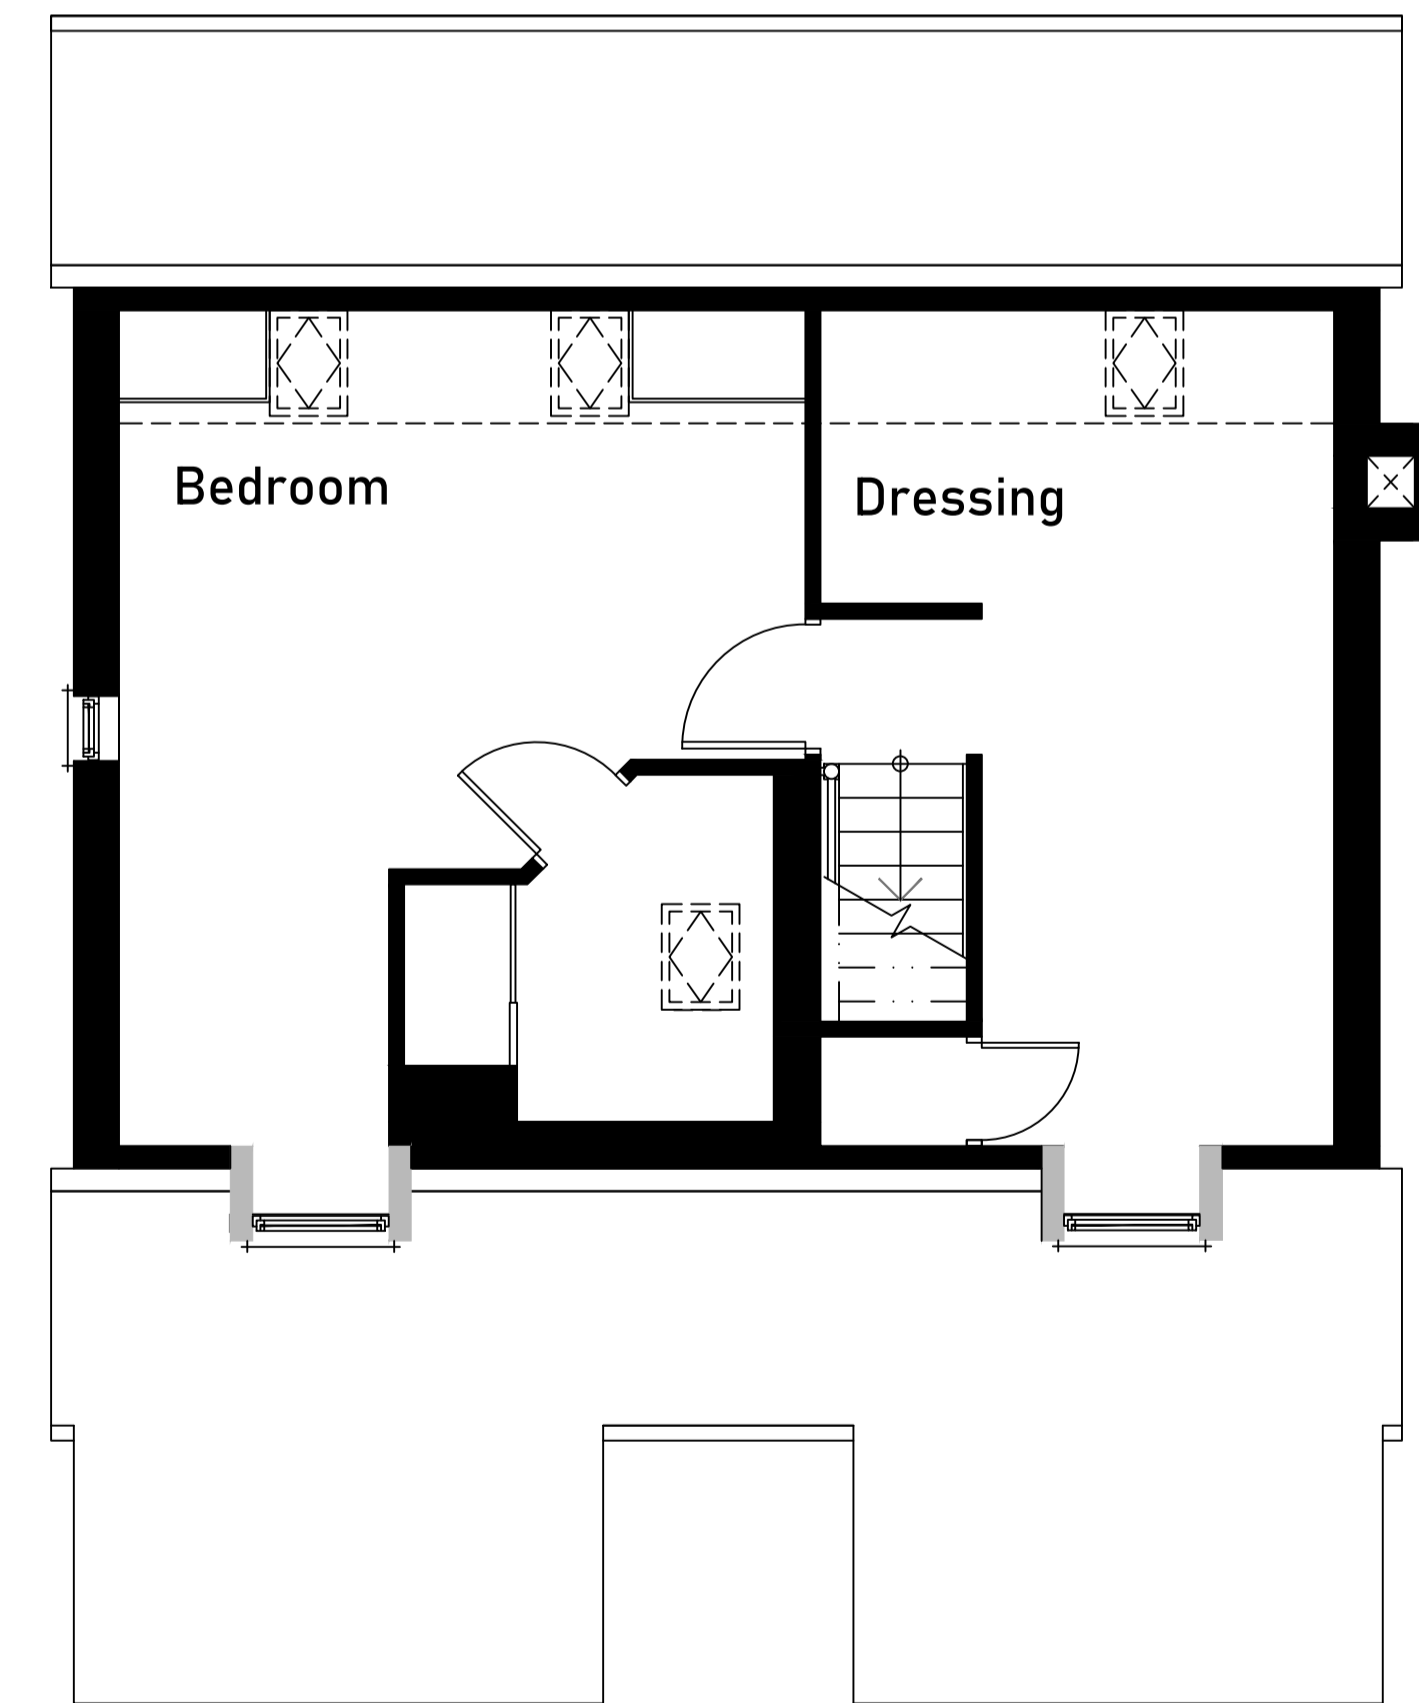

Second Floor Plan

Scale 1:50

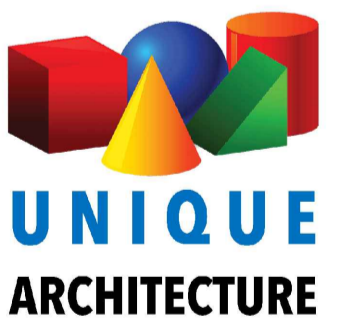

project
Proposed Extension
at
25 Wintney Street
Fleet

drawing title
Proposed Plans

Scale
As Noted

drawn by U.A. checked by date 11/23

drawing number
2018-04-002