




0 1m 2m 3m 4m 5m

Front Elevation

Scale 1:100

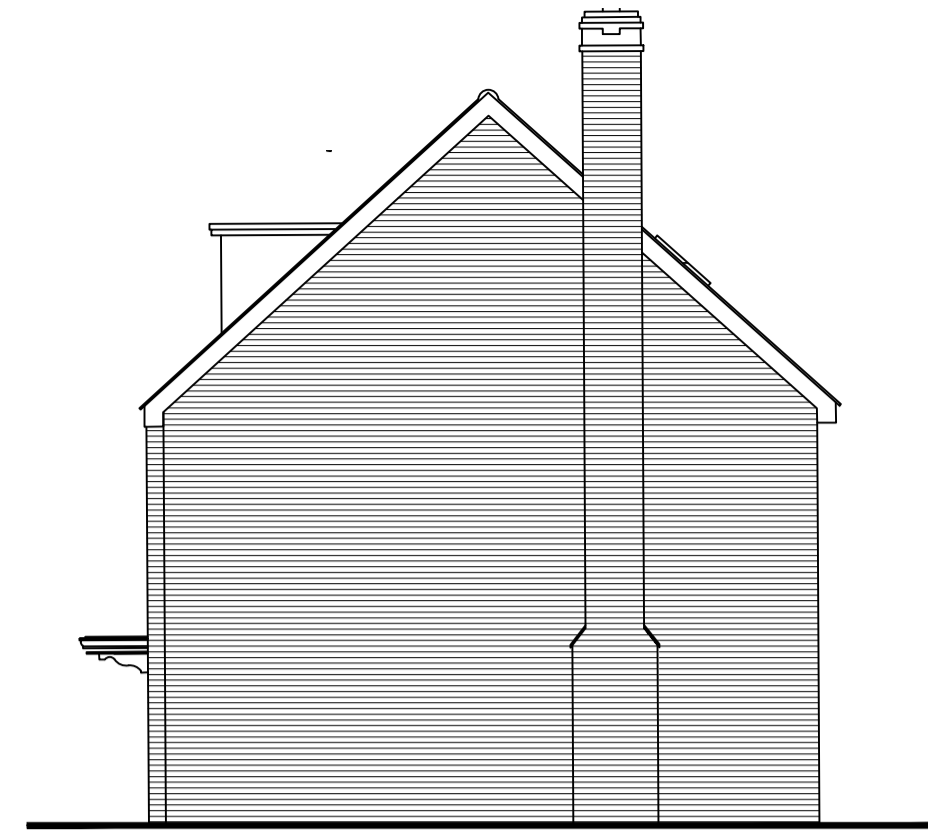


Side Elevation

Scale 1:100




Rear Elevation

Scale 1:100

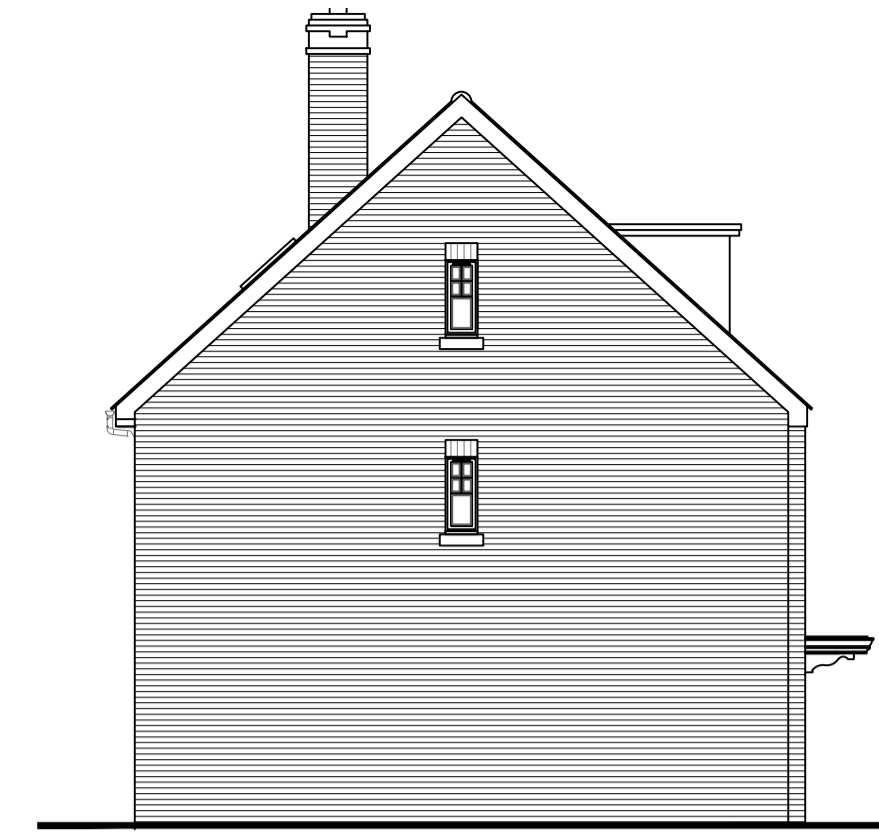

Side Elevation


Scale 1:100

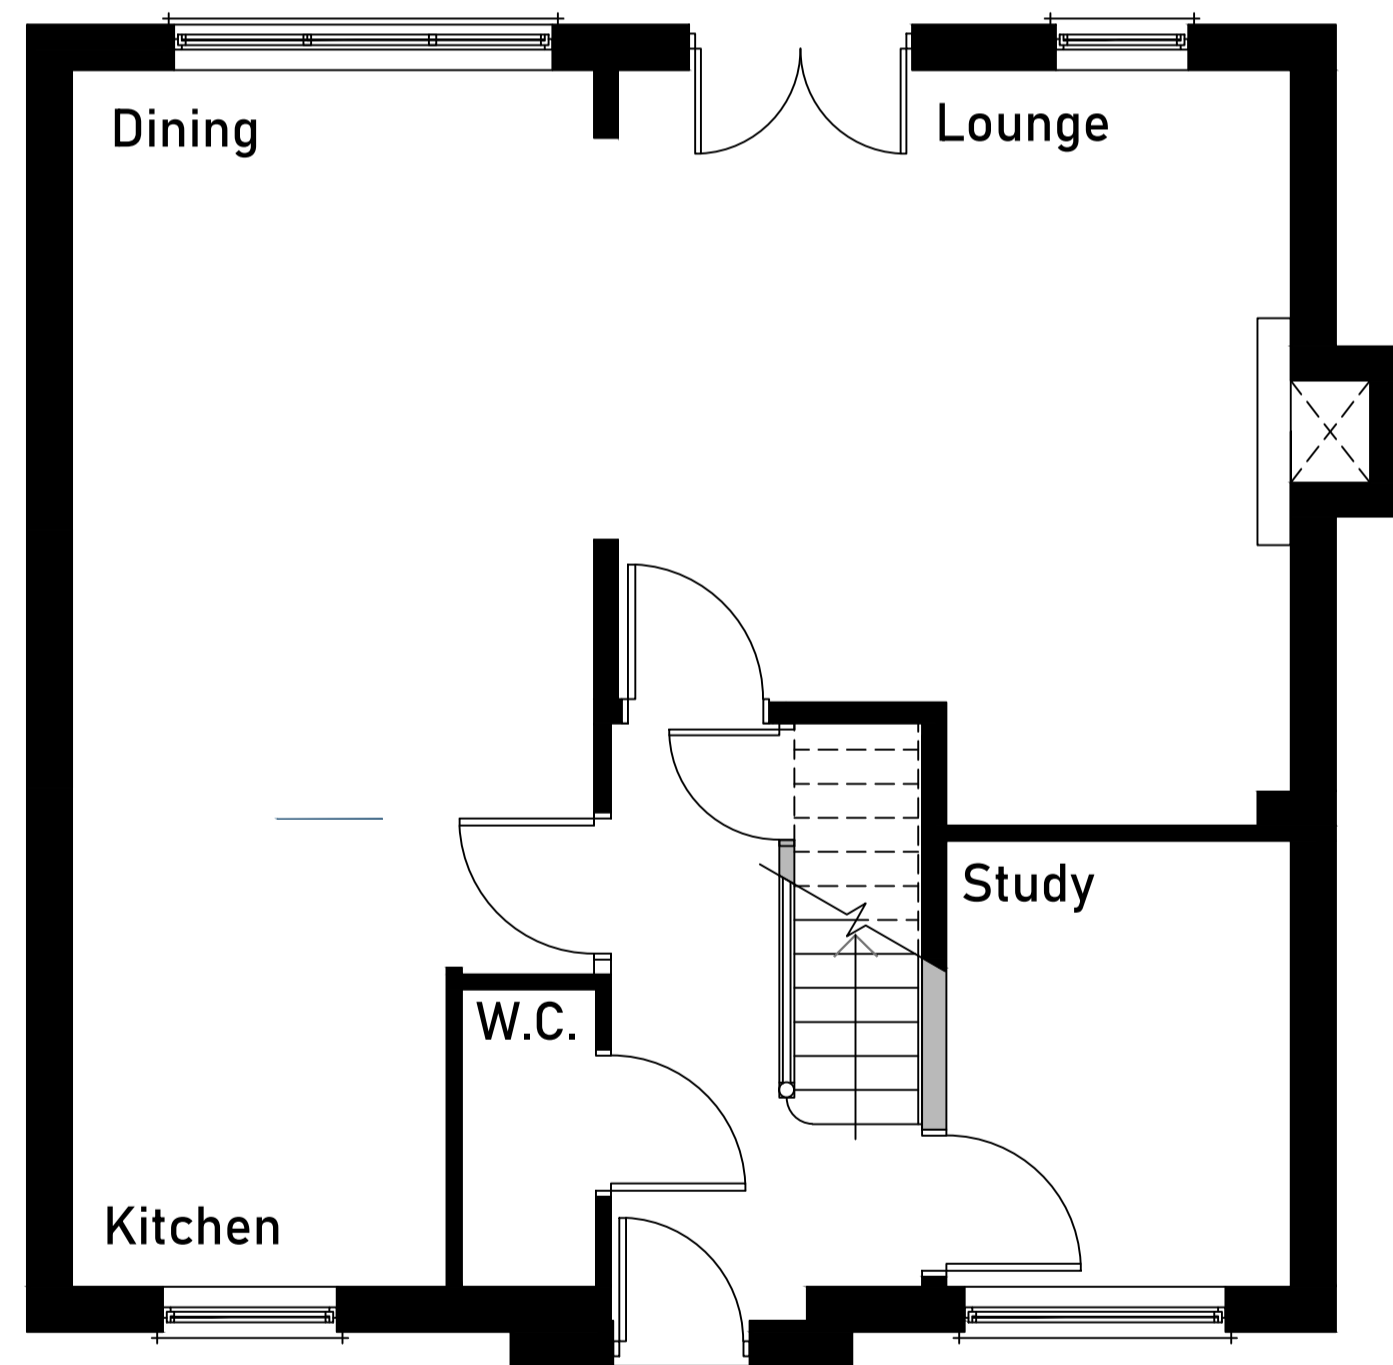

0 1m 2m 3m 4m 5m

Ground Floor Plan


Scale 1:50

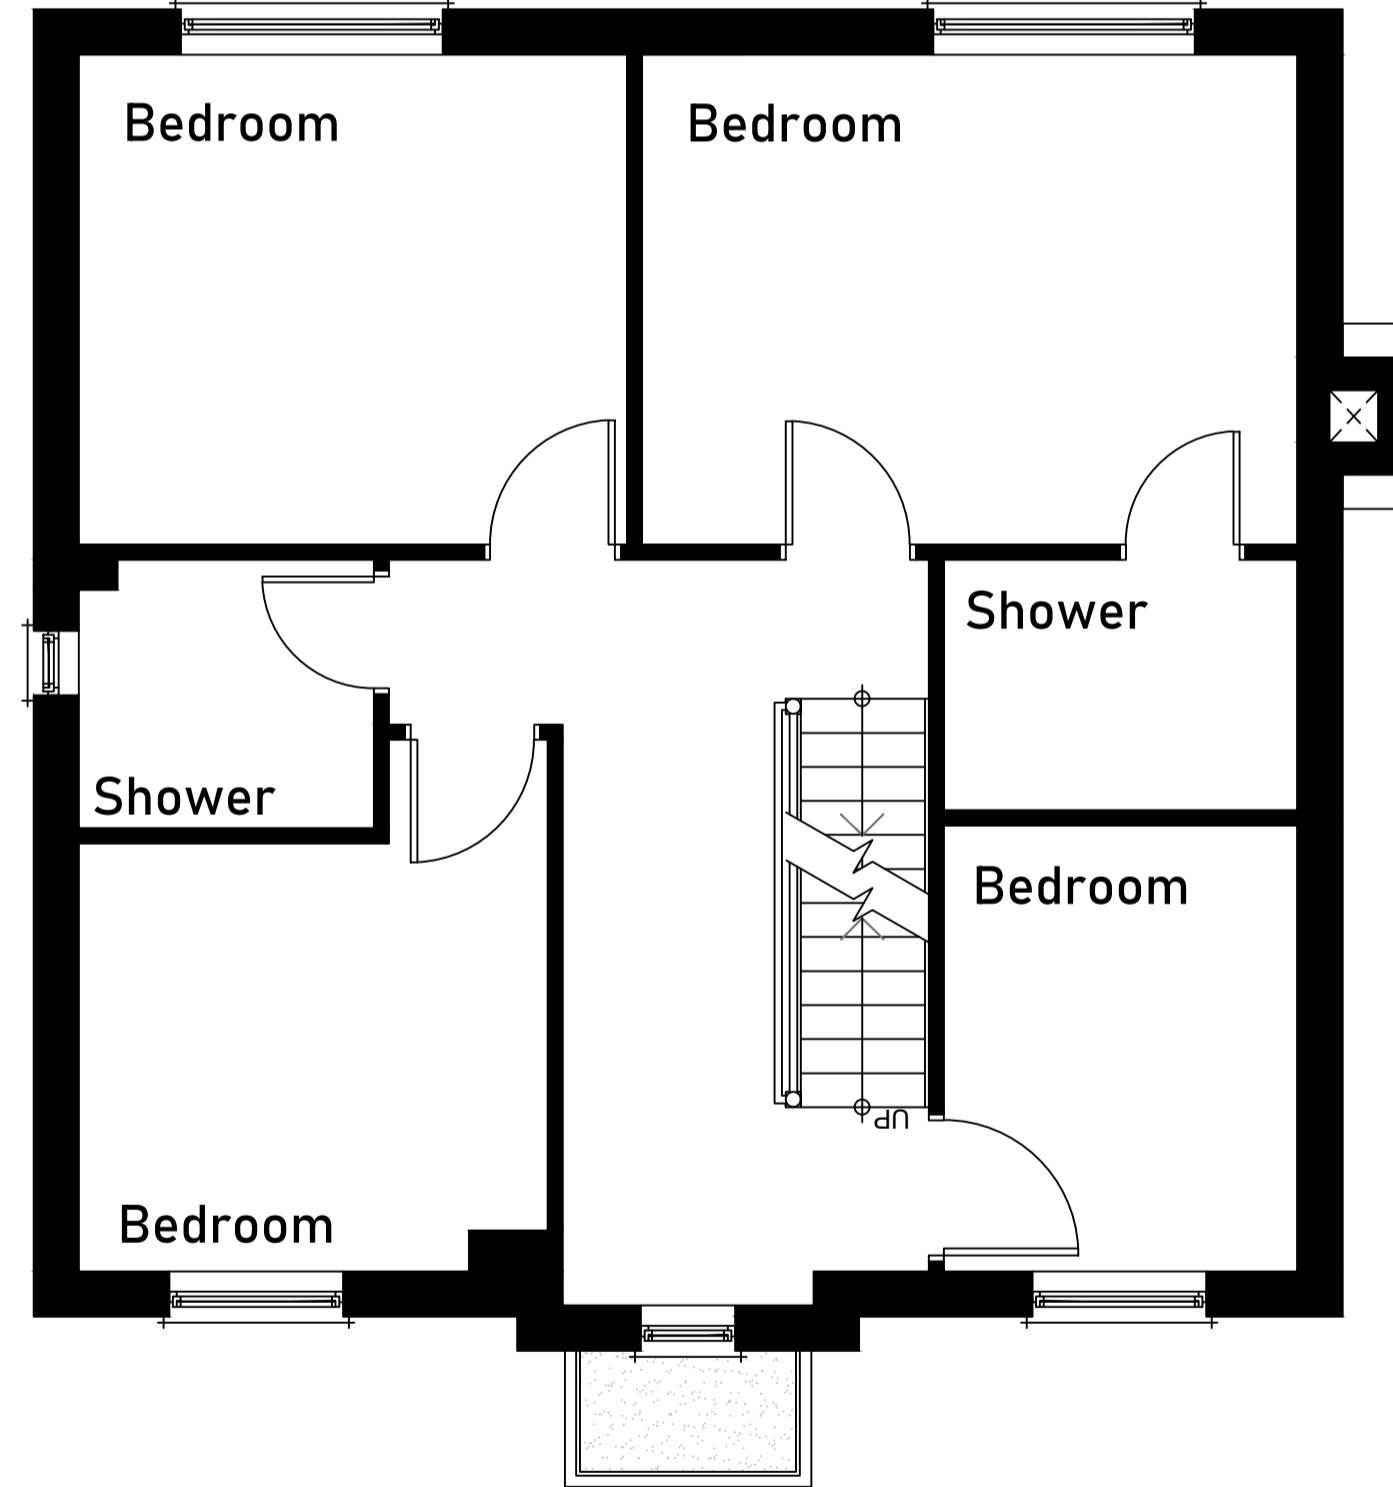

0 1m 2m 3m 4m 5m

First Floor Plan


Scale 1:50

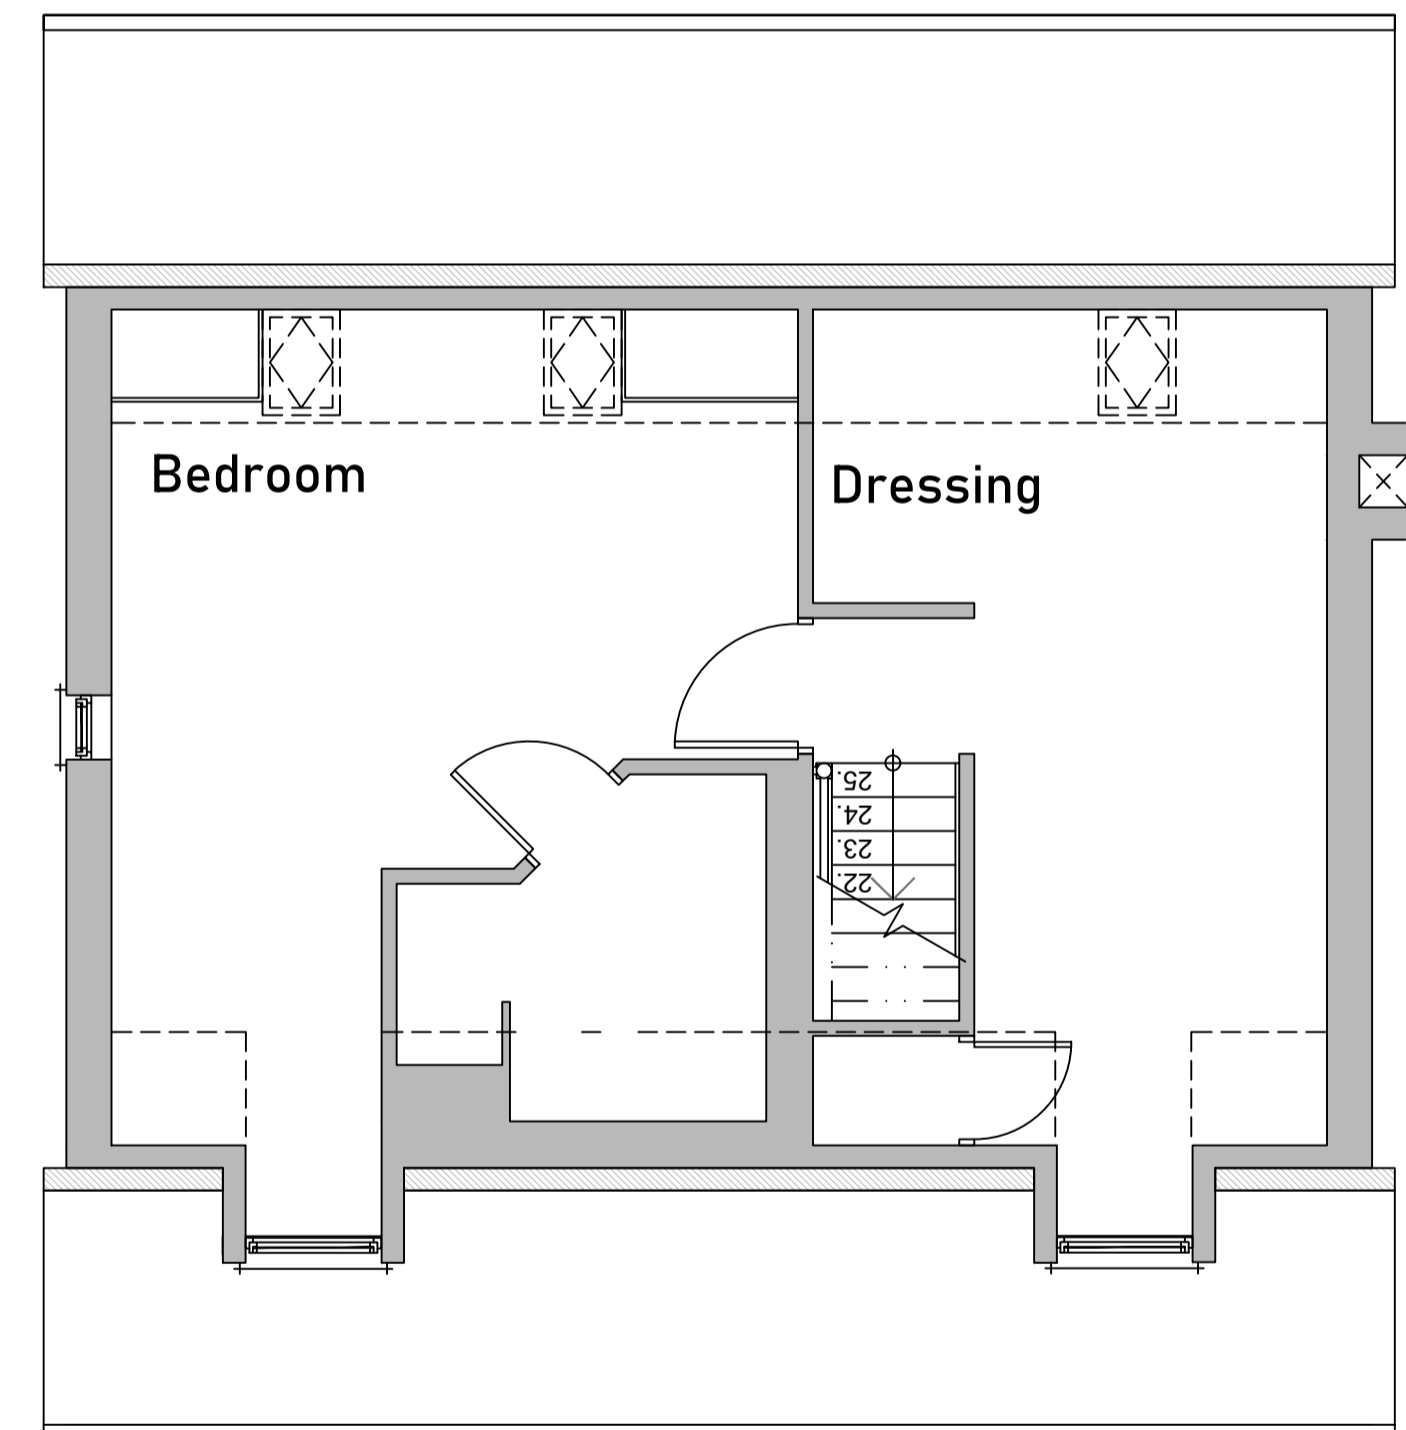

0 1m 2m 3m 4m 5m

Second Floor Plan

Scale 1:50

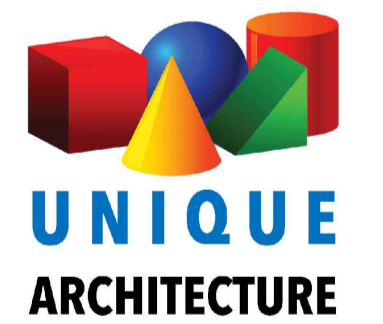

project
Proposed Extension
at
25 Wintney Street
Fleet

drawing title

Existing Plans

scale

As Noted

drawn by

U.A.

checked by

date 11/23

drawing number

2018-04-001