
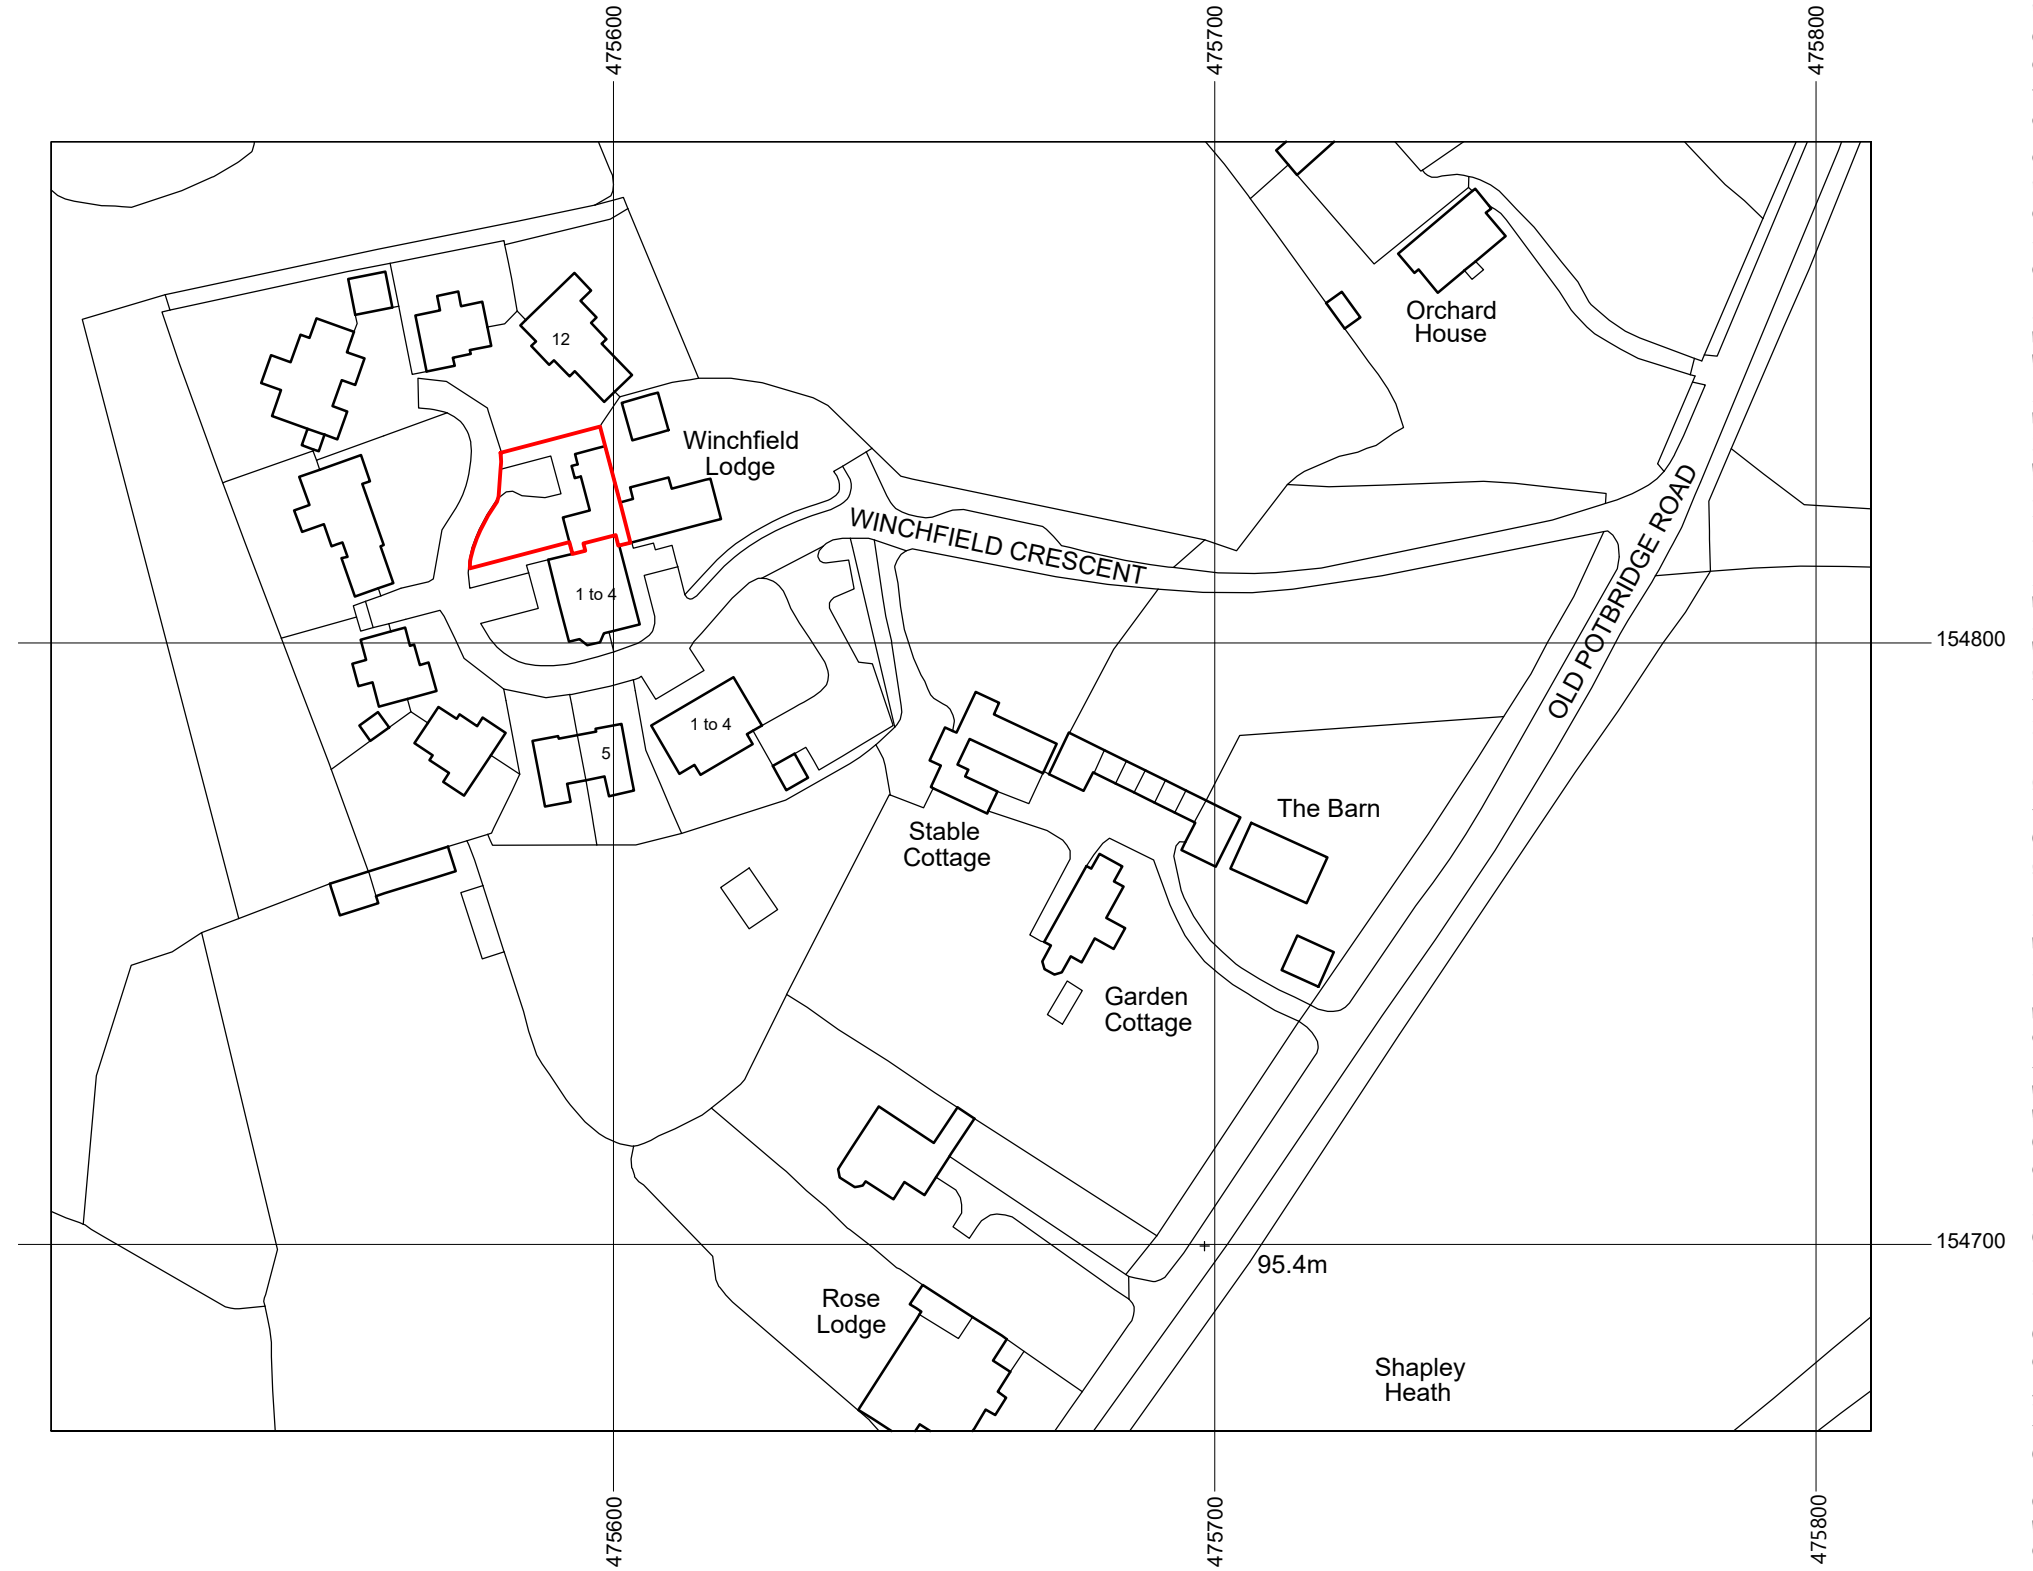
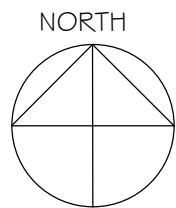


PROPOSED SITE PLAN



SCALE 1:500@A3

 

© Crown copyright 2024 Ordnance Survey 100053143

LOCATION PLAN

SCALE 1:1250@A3

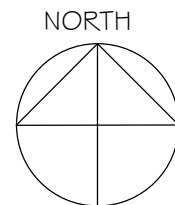 

4 WINCHFIELD LODGE  
HARTLEY WINTNEY

DATE: December 2023

DRAWING NO. P.01 REV. -