




EXISTING SIDE ELEVATION

SCALE 1:100 @A1  
 0 1 2 3 4m



EXISTING FRONT ELEVATION

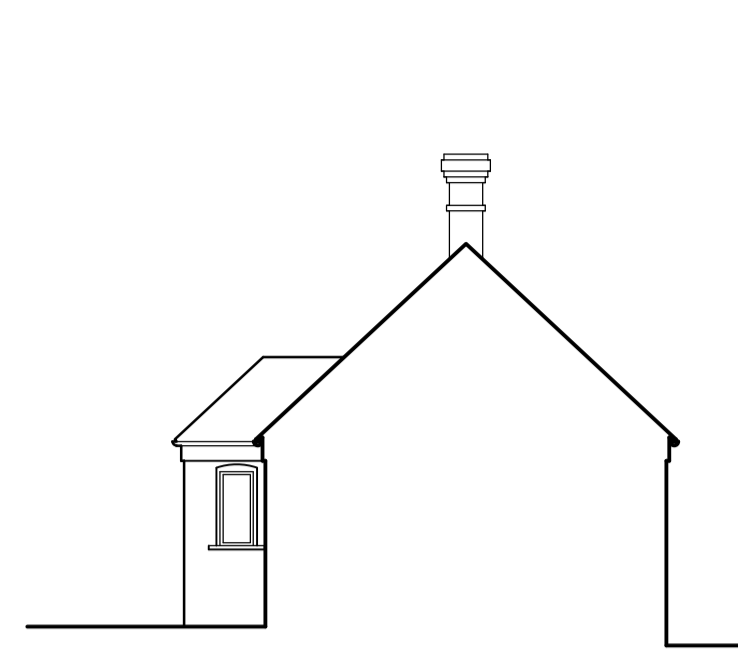


EXISTING SIDE ELEVATION




PROPOSED SIDE ELEVATION

SCALE 1:50 @A1  
 0 1 2 3 4m

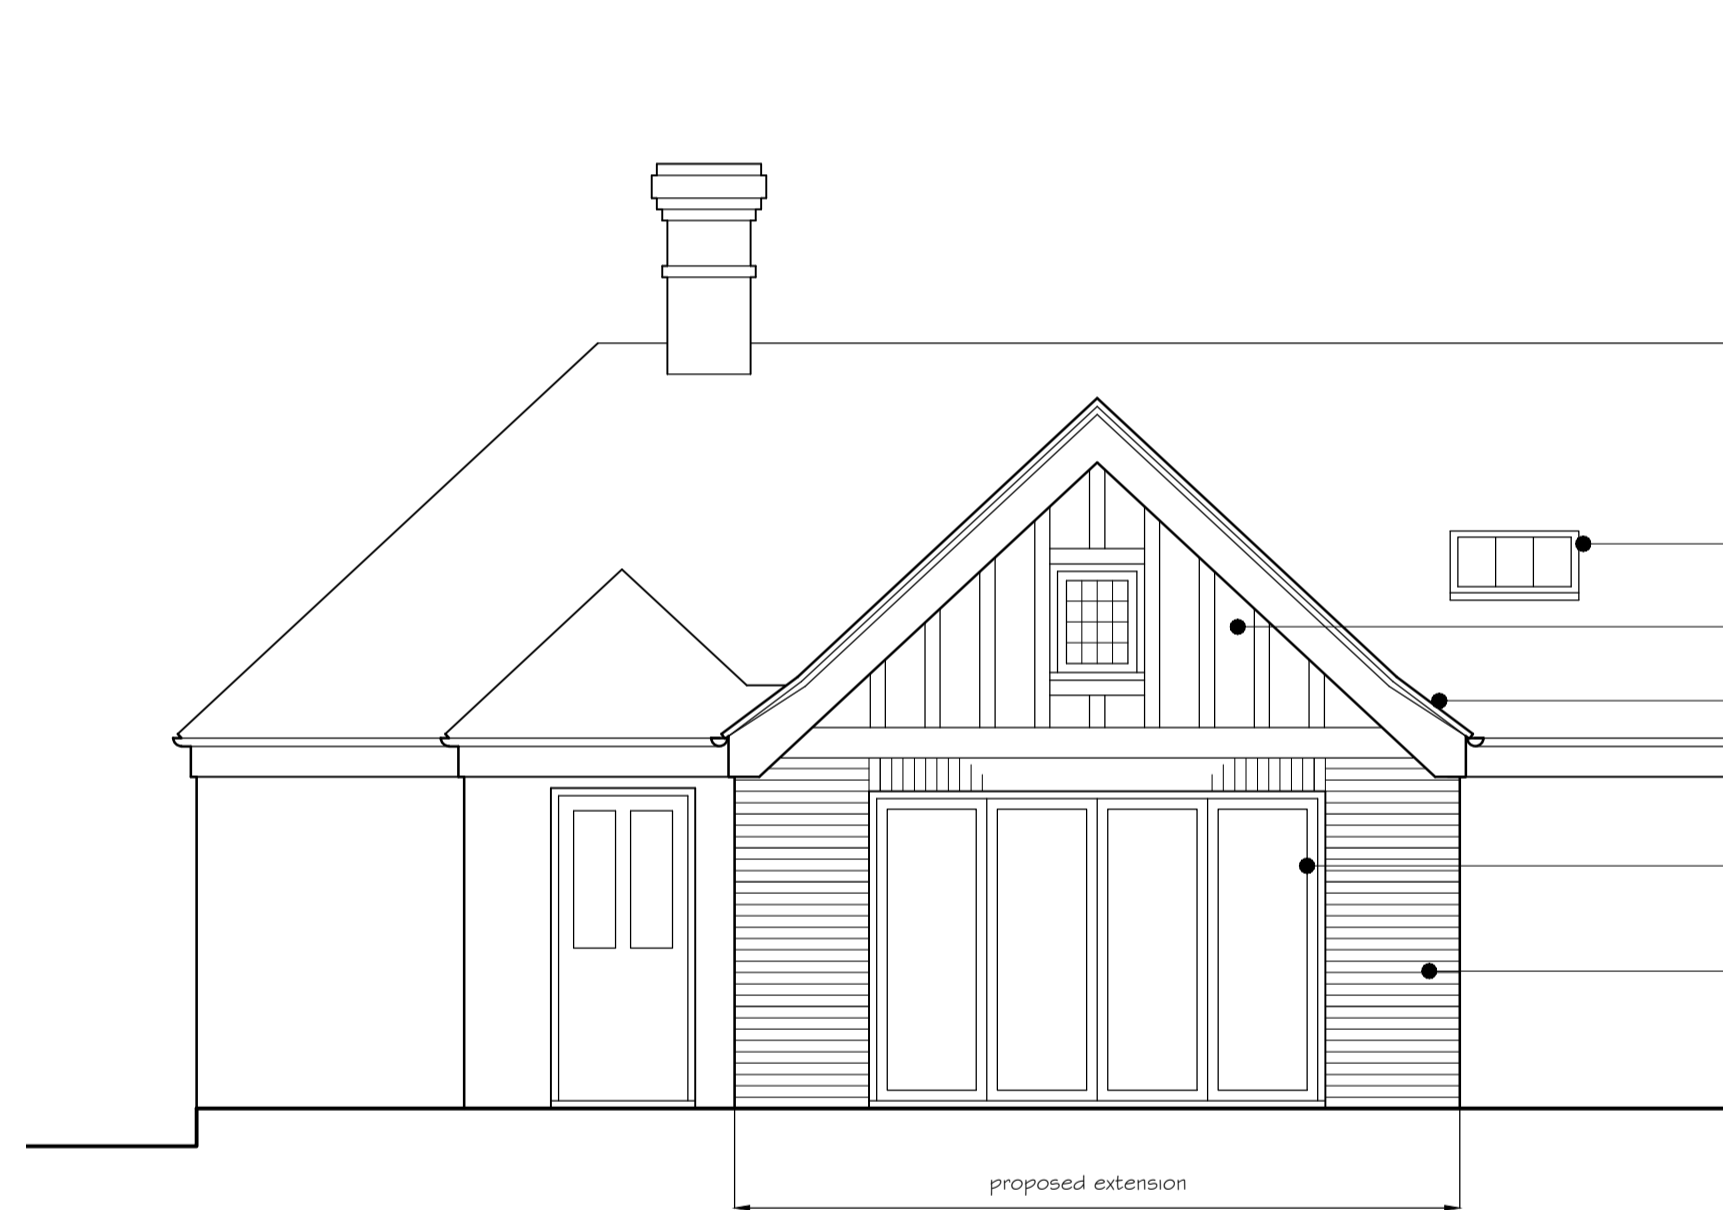

PROPOSED FRONT ELEVATION

- metal framed conservation style rooflight
- Timber boarding painted black with rendered panels painted white to match
- Clay tiles to match
- aluminium framed doors in Anthracite grey
- red brick to match

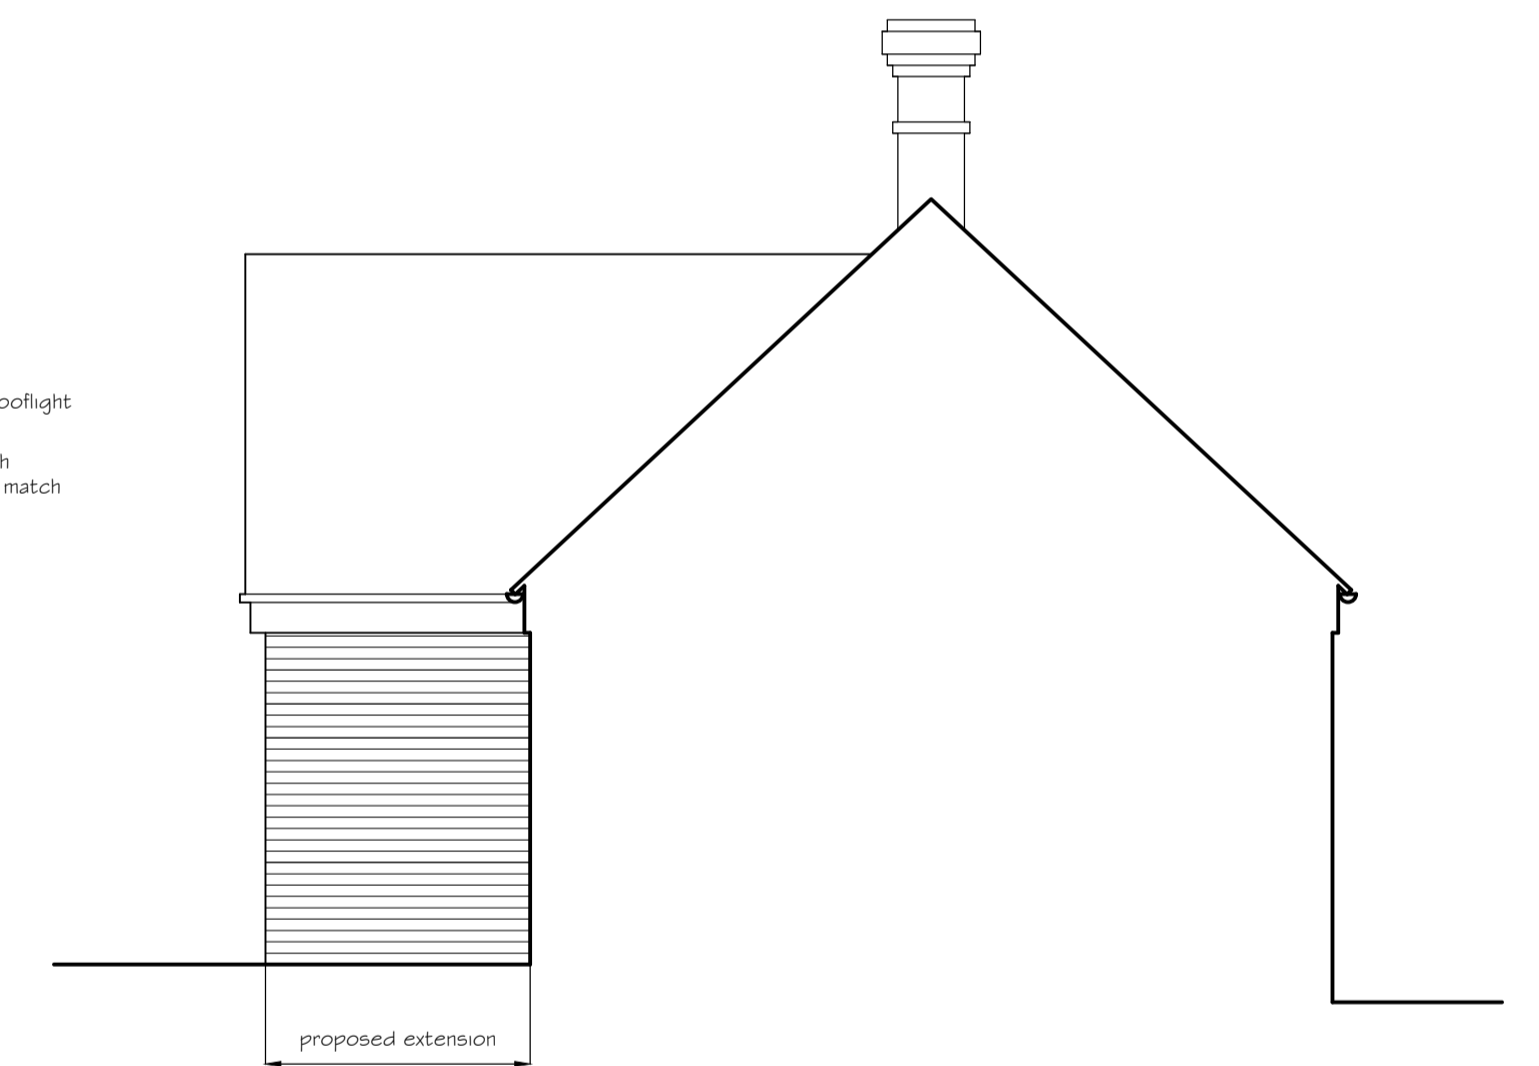

PROPOSED SIDE ELEVATION