



NOTES:  
 ALL DIMENSIONS, LEVELS AND CLEARANCES TO BE CHECKED  
 ON SITE PRIOR TO WORKS COMMENCING  
 THIS DRAWING SHOULD BE READ IN CONJUNCTION WITH ALL  
 OTHER PROJECT RELATED DRAWINGS, SPECIFICATIONS AND  
 DOCUMENTS.  
 THIS DRAWING IS COPYRIGHT OF GEBHARD AND GOODWIN

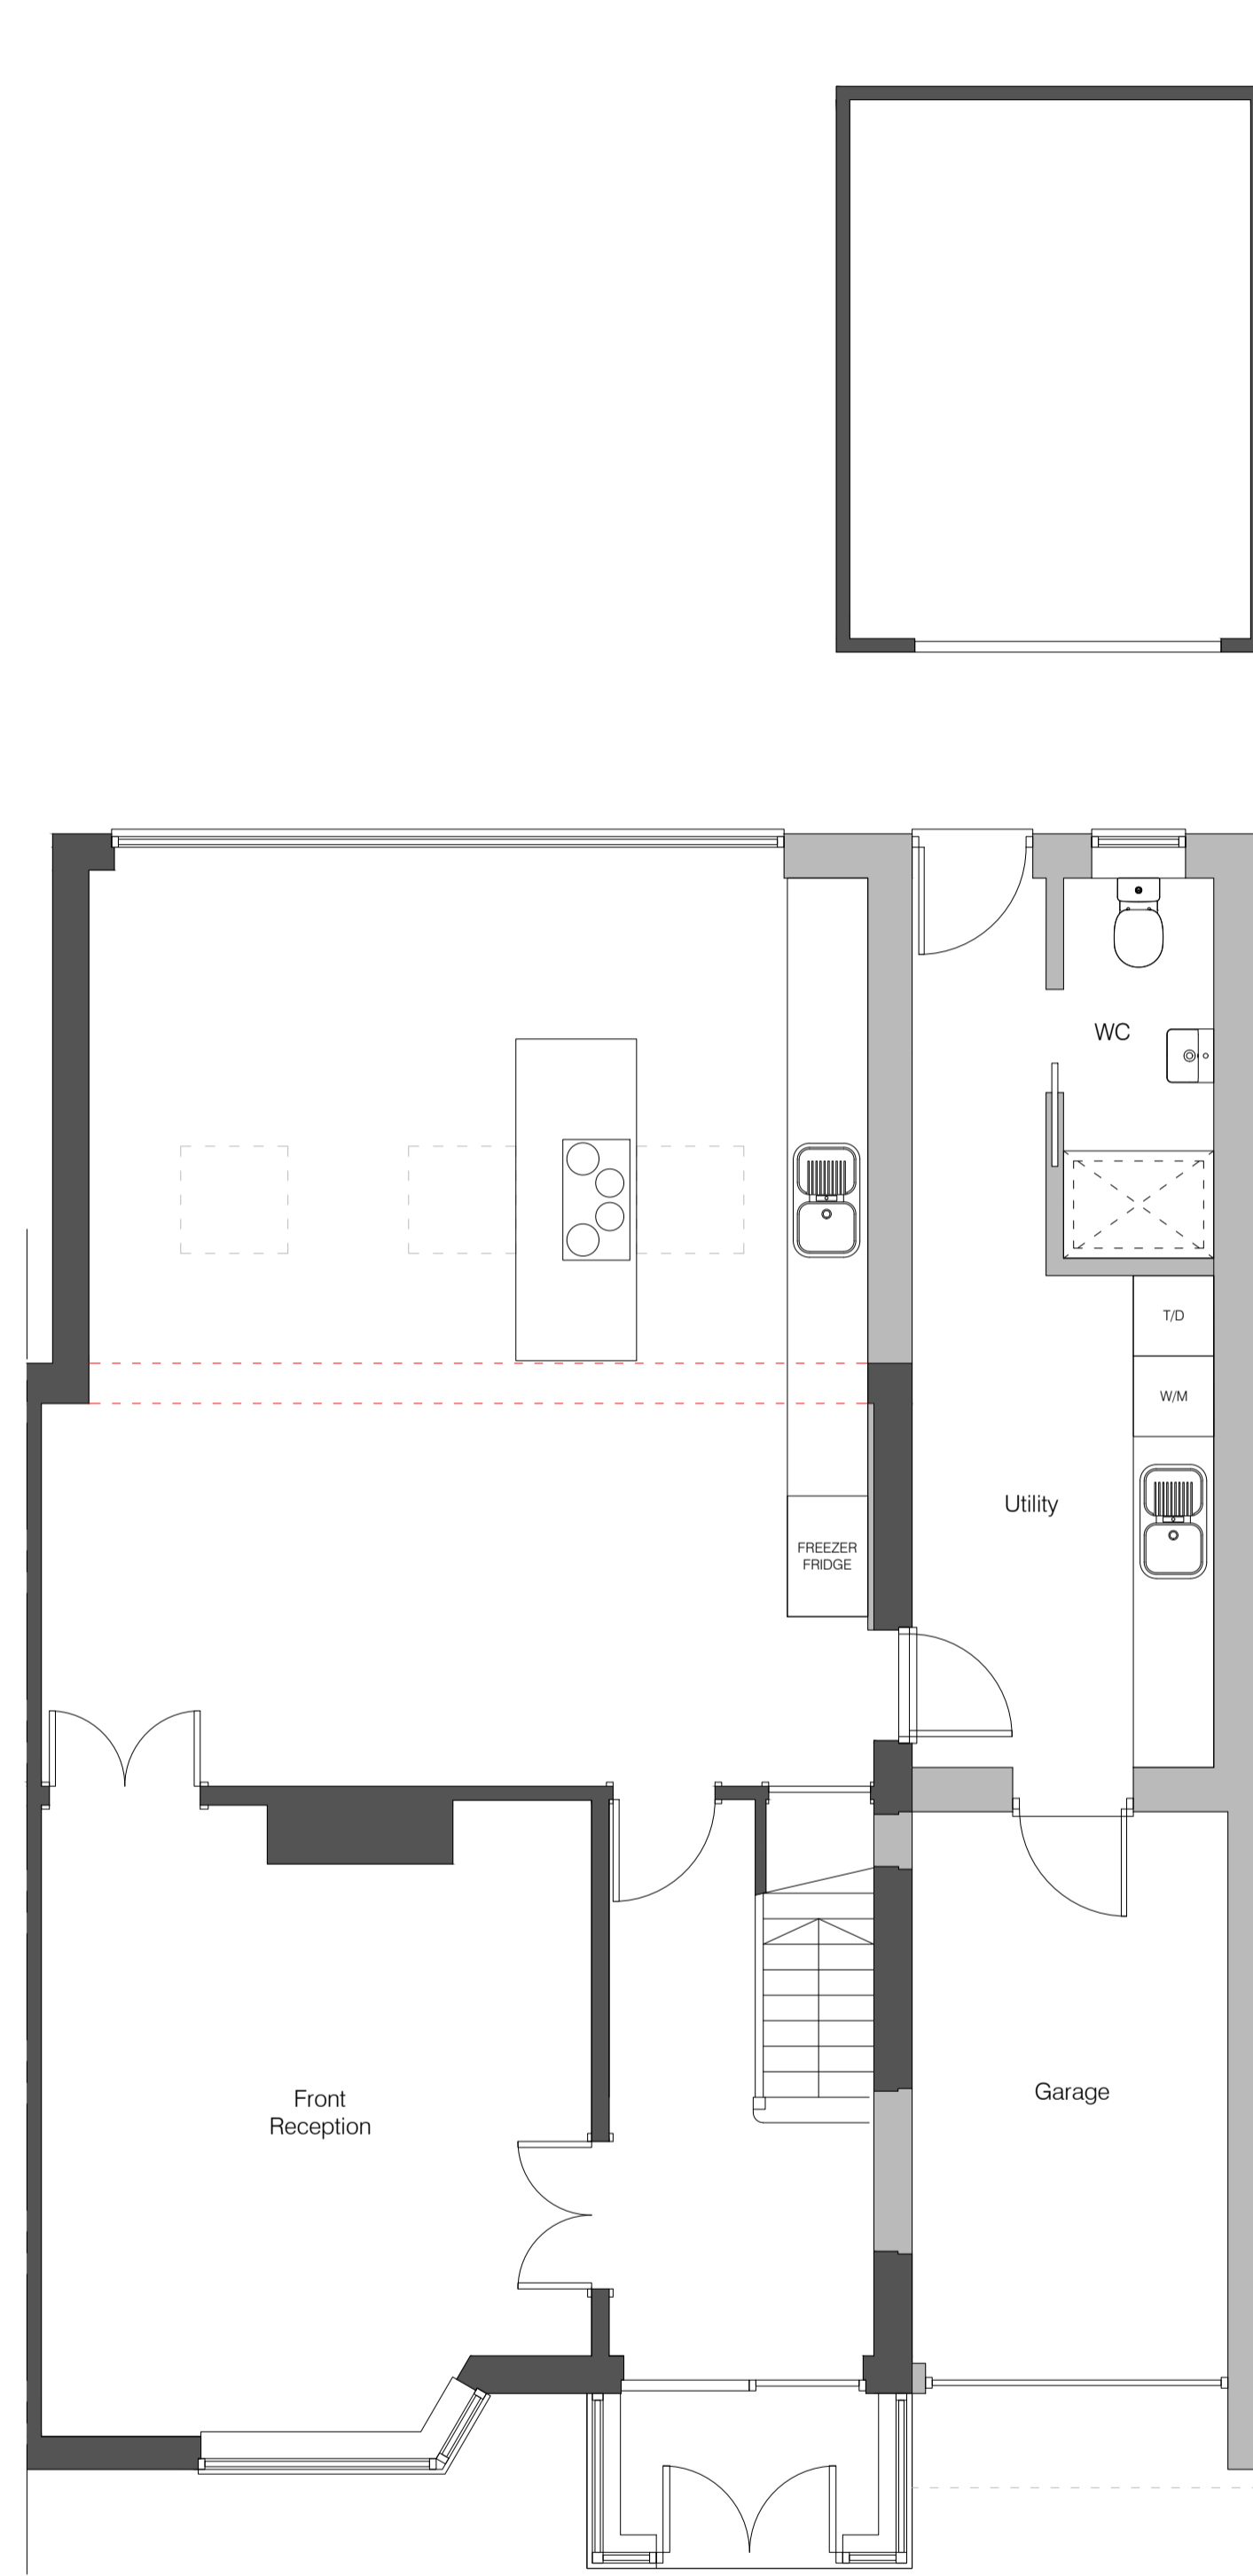

GROUND FLOOR PLAN

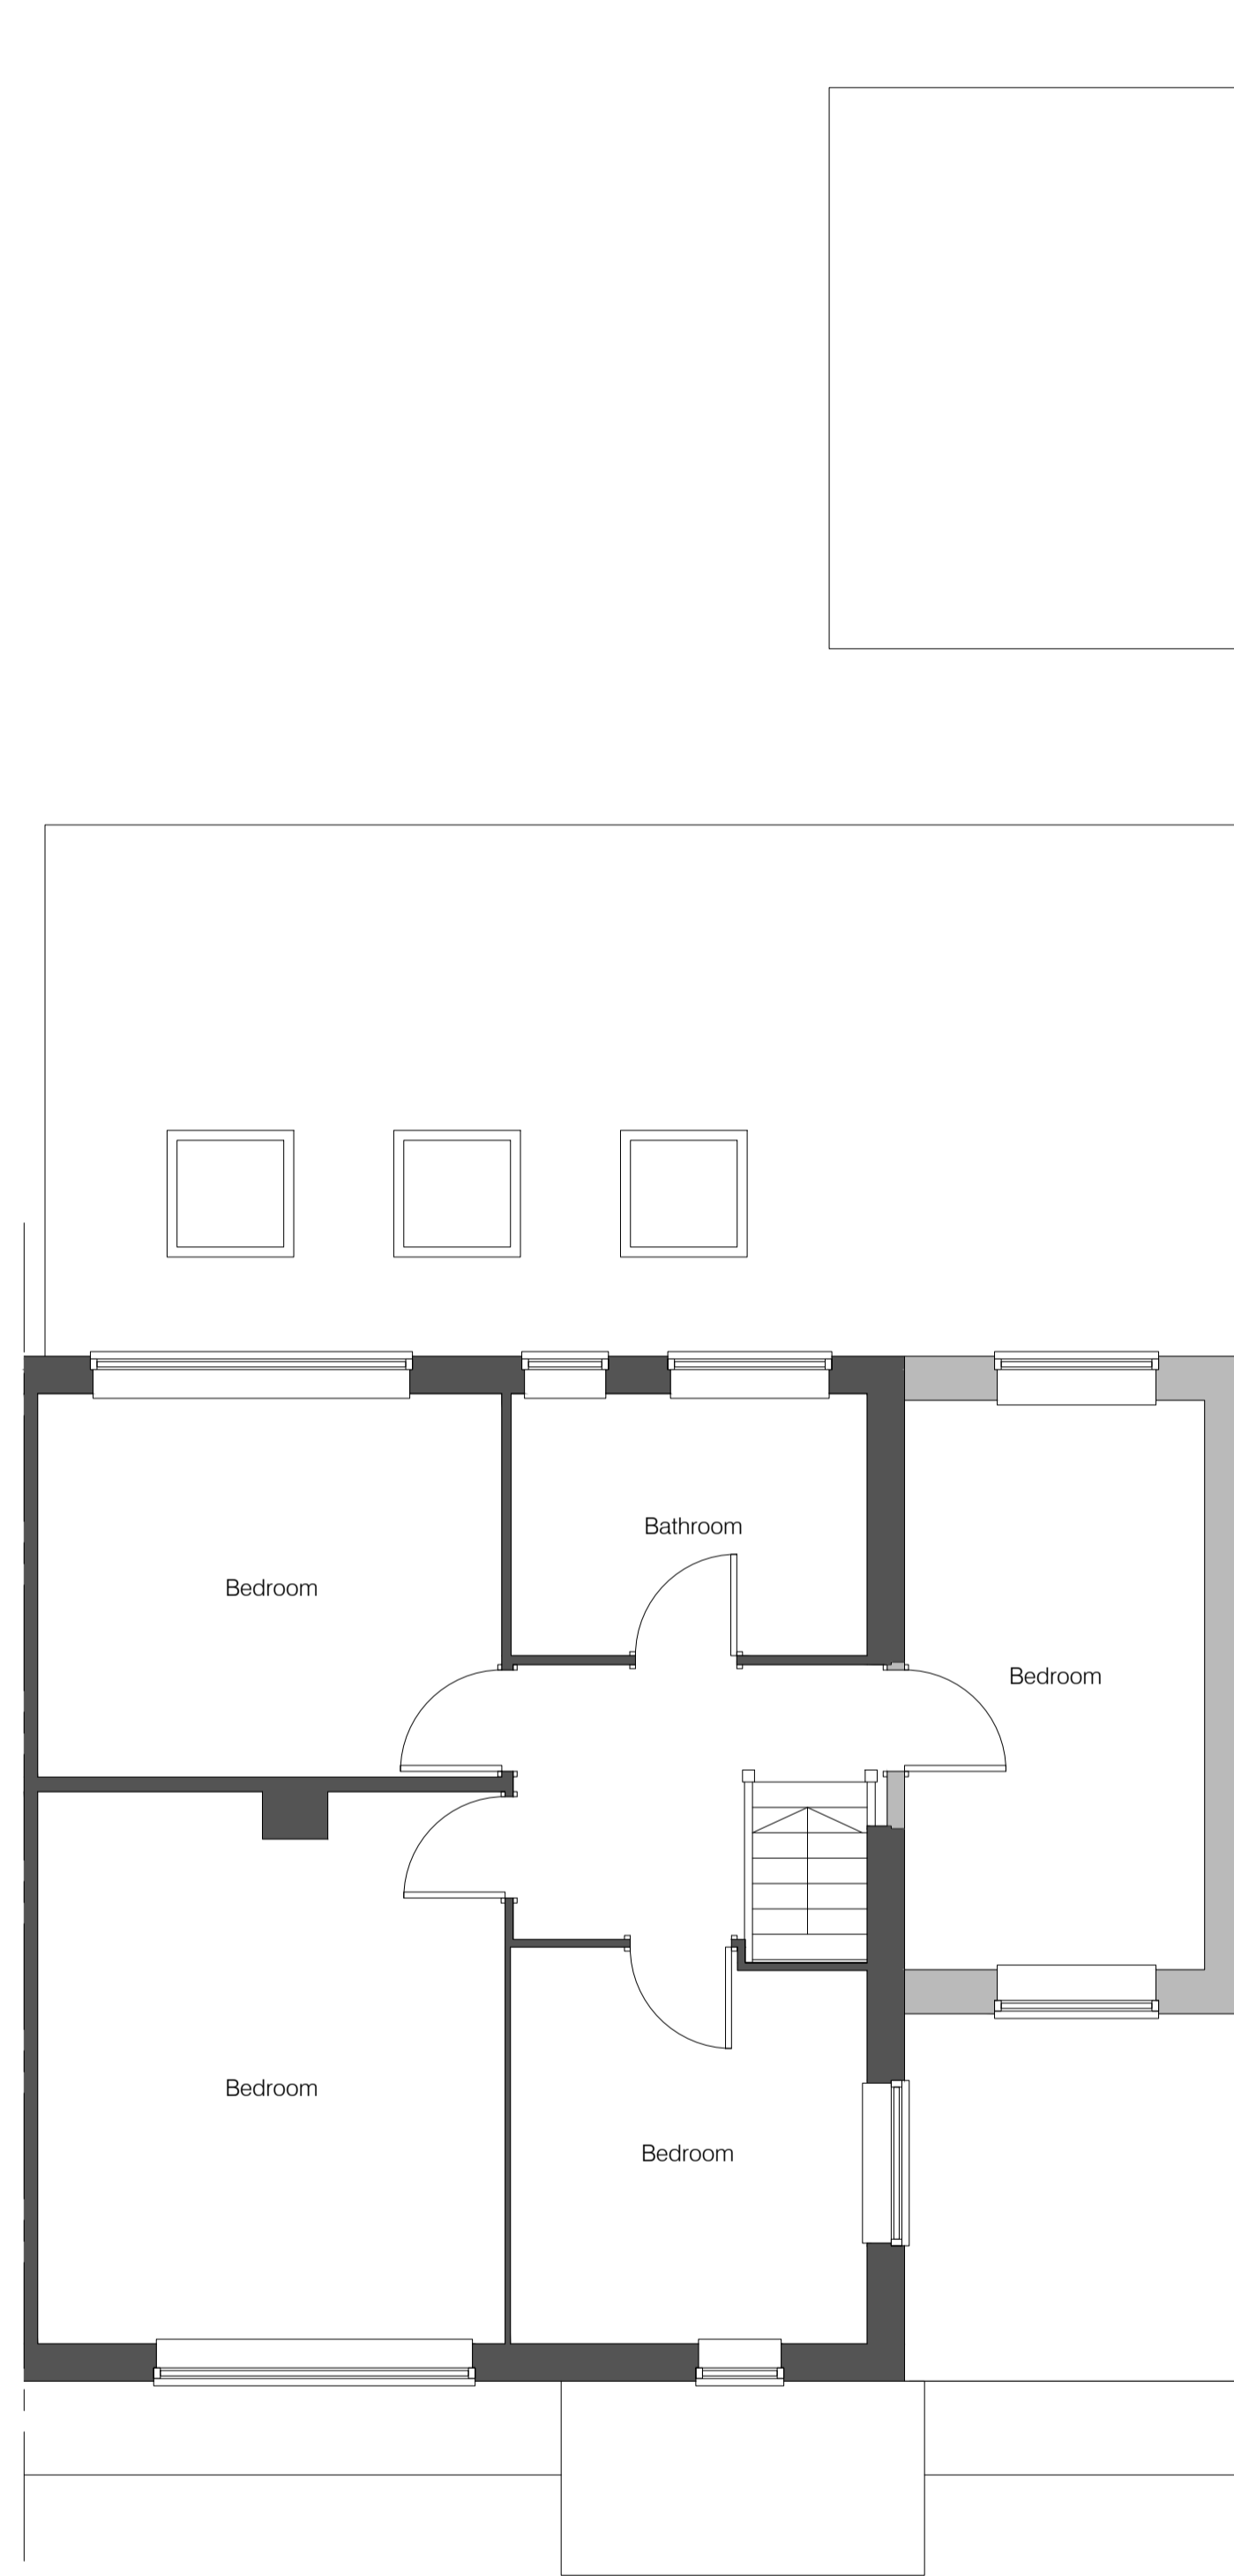

FIRST FLOOR PLAN

Rev.	Date	Notes
E	17.01.24	Planning Issue

**PLANNING**

PROJECT  
 MAX AND SARA  
 SITE ADDRESS  
 22 CAROL AVENUE  
 BROMSGROVE  
 B61 8RN


DRAWING TITLE:  
 PROPOSED PLANS

DRAWING NO:  
 1070-111

BY:	CHK:	DATE:	SCALE:
GG	GG	14.12.21	1:50



**PROPOSED PLANS**

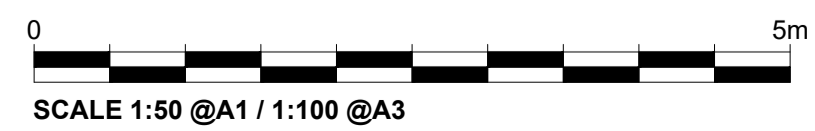

SCALE 1:50 @A1 / 1:100 @A3