
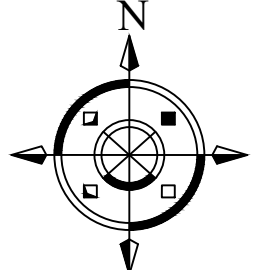


NOTES:  
 ALL DIMENSIONS, LEVELS AND CLEARANCES TO BE CHECKED  
 ON SITE PRIOR TO WORKS COMMENCING  
 THIS DRAWING SHOULD BE READ IN CONJUNCTION WITH ALL  
 OTHER PROJECT RELATED DRAWINGS, SPECIFICATIONS AND  
 DOCUMENTS.  
 THIS DRAWING IS COPYRIGHT OF GEBHARD AND GOODWIN

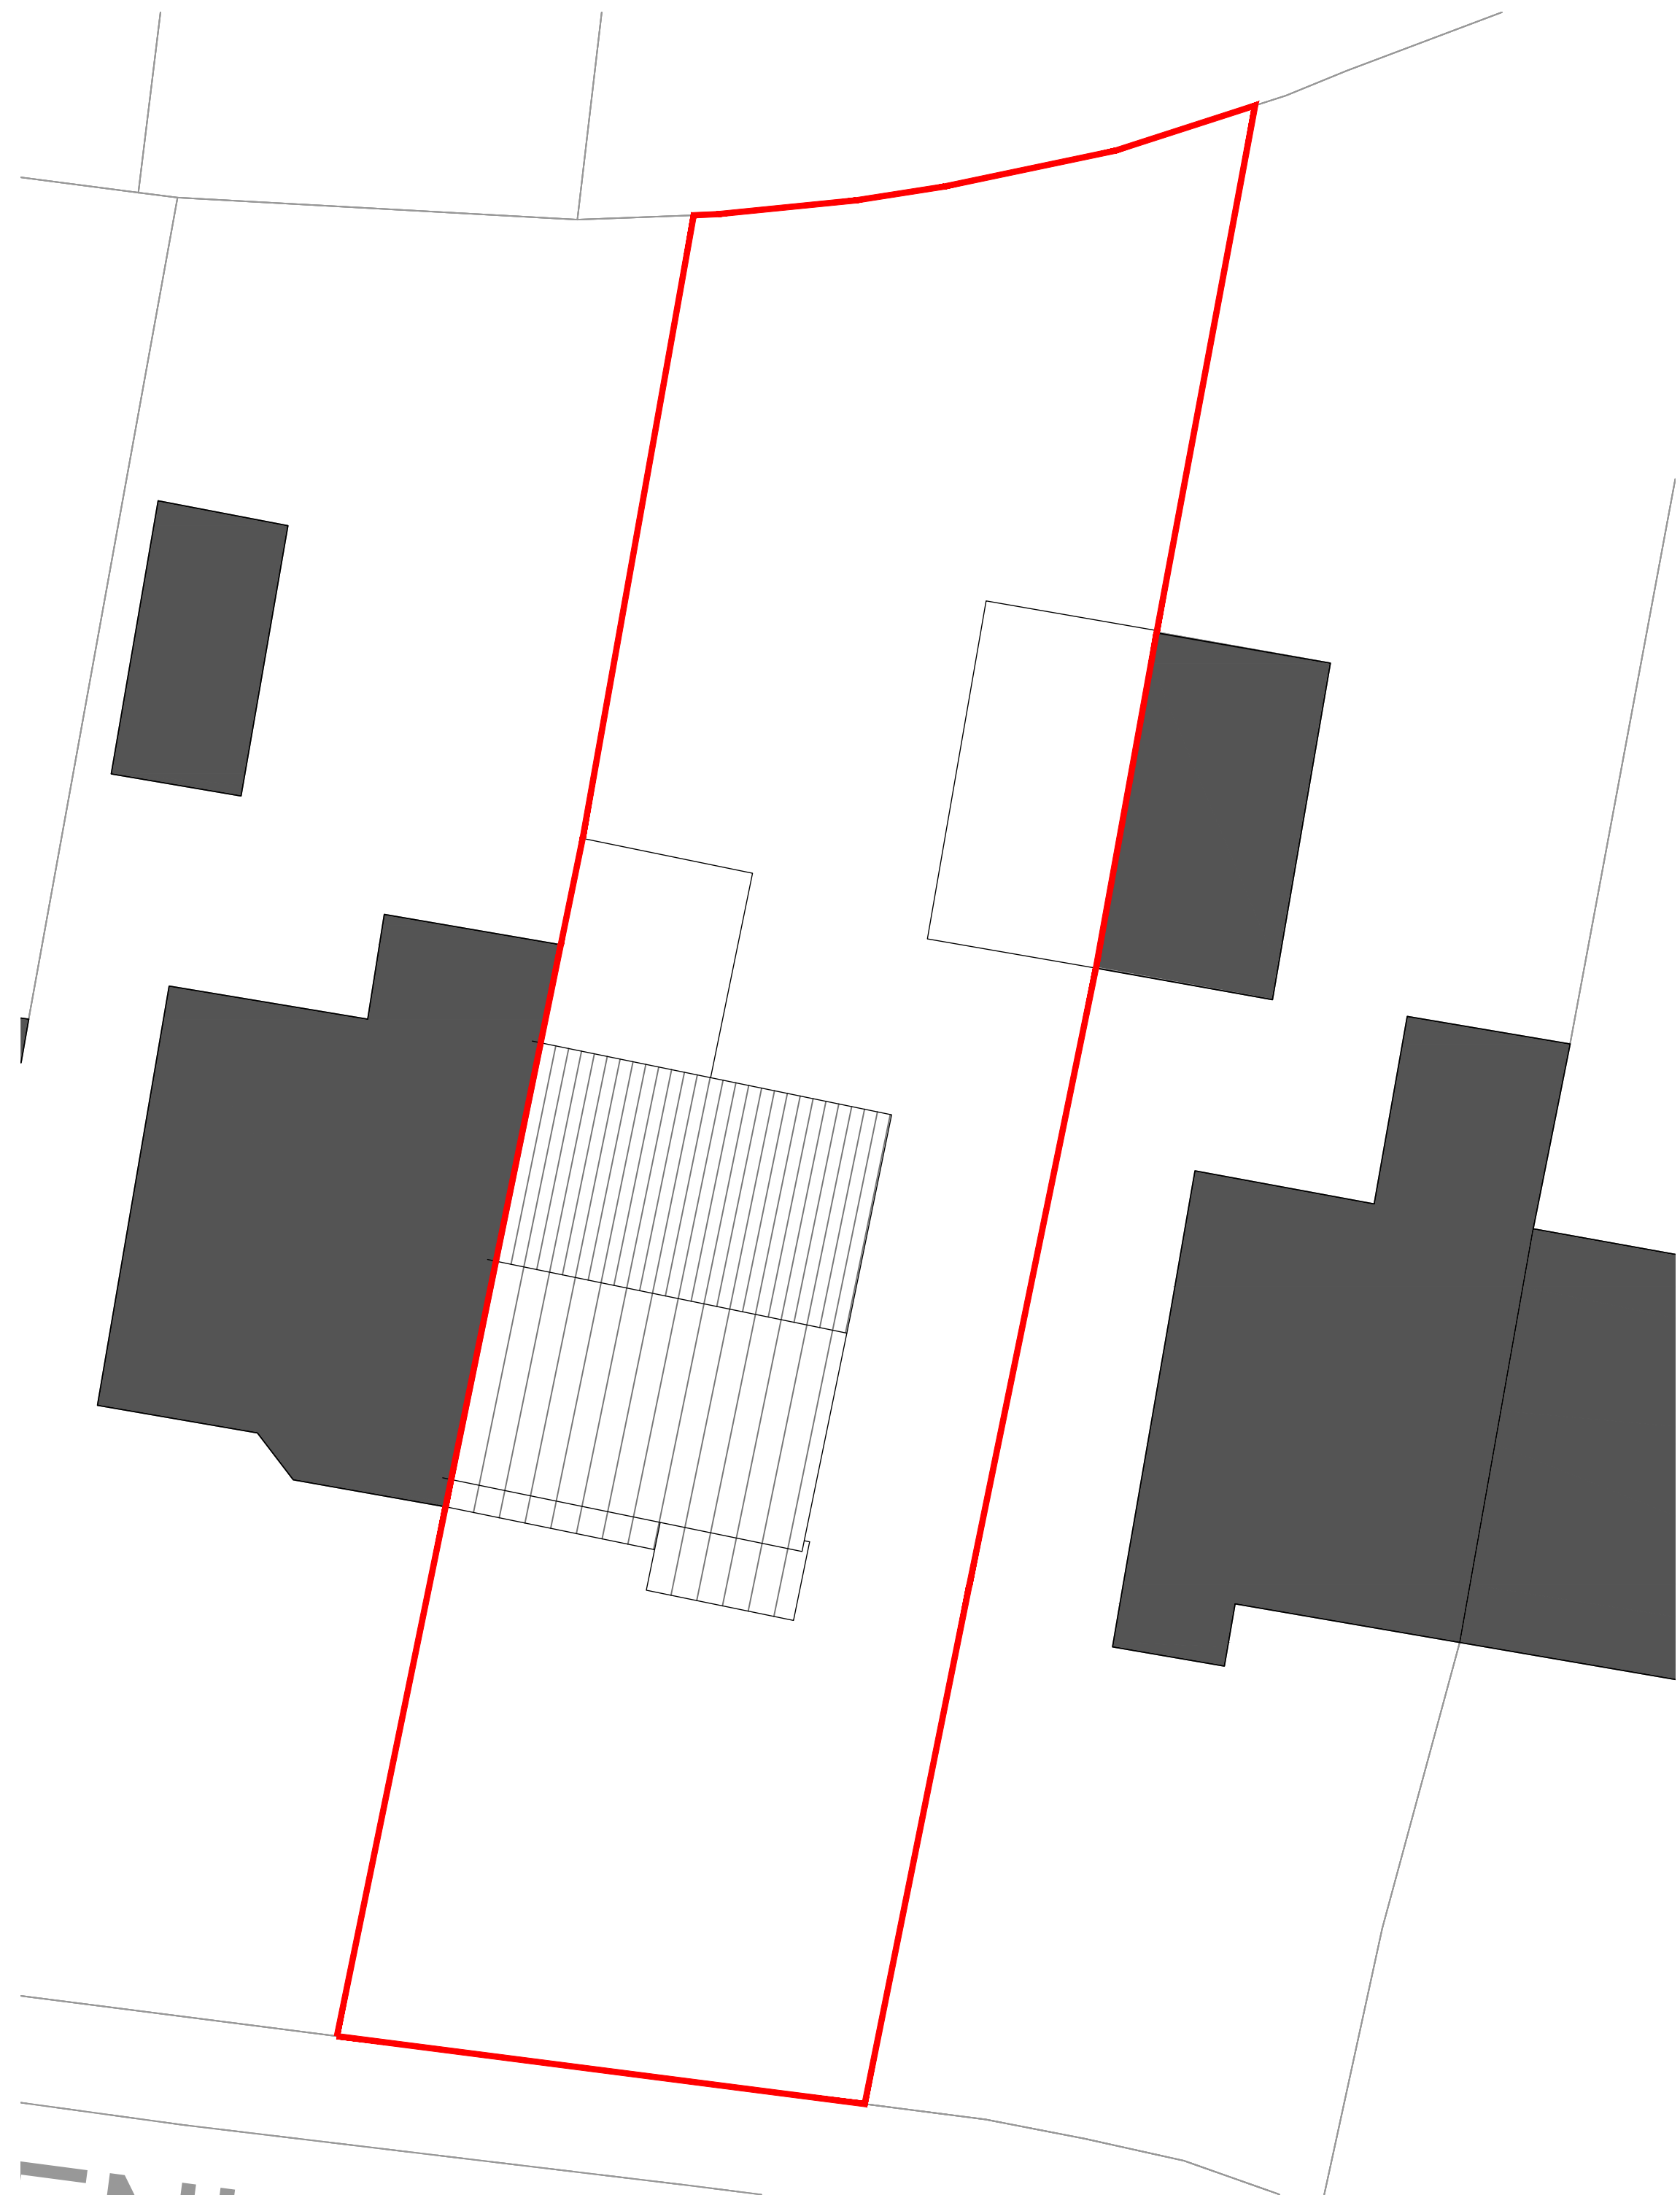

**EXISTING SITE ROOF PLAN**  
 0 10m  
 SCALE 1:100 @A1 / 1:200 @A3

C 13.06.22 Planning Issue

Rev.	Date	Notes

**PLANNING**

PROJECT  
 MAX AND SARA

SITE ADDRESS  
 22 CAROL AVENUE  
 BROMSGROVE  
 B61 8RN

DRAWING TITLE:  
 EXISTING SITE ROOF PLAN

DRAWING NO:  
 1070-100

BY:	CHK:	DATE:	SCALE @A1
GG	GG	13.06.22	1:100

