


NOTES:
 ALL DIMENSIONS, LEVELS AND CLEARANCES TO BE CHECKED
 ON SITE PRIOR TO WORKS COMMENCING
 THIS DRAWING SHOULD BE READ IN CONJUNCTION WITH ALL
 OTHER PROJECT RELATED DRAWINGS, SPECIFICATIONS AND
 DOCUMENTS.
 THIS DRAWING IS COPYRIGHT OF GEBHARD AND GOODWIN



FRONT ELEVATION

REAR ELEVATION

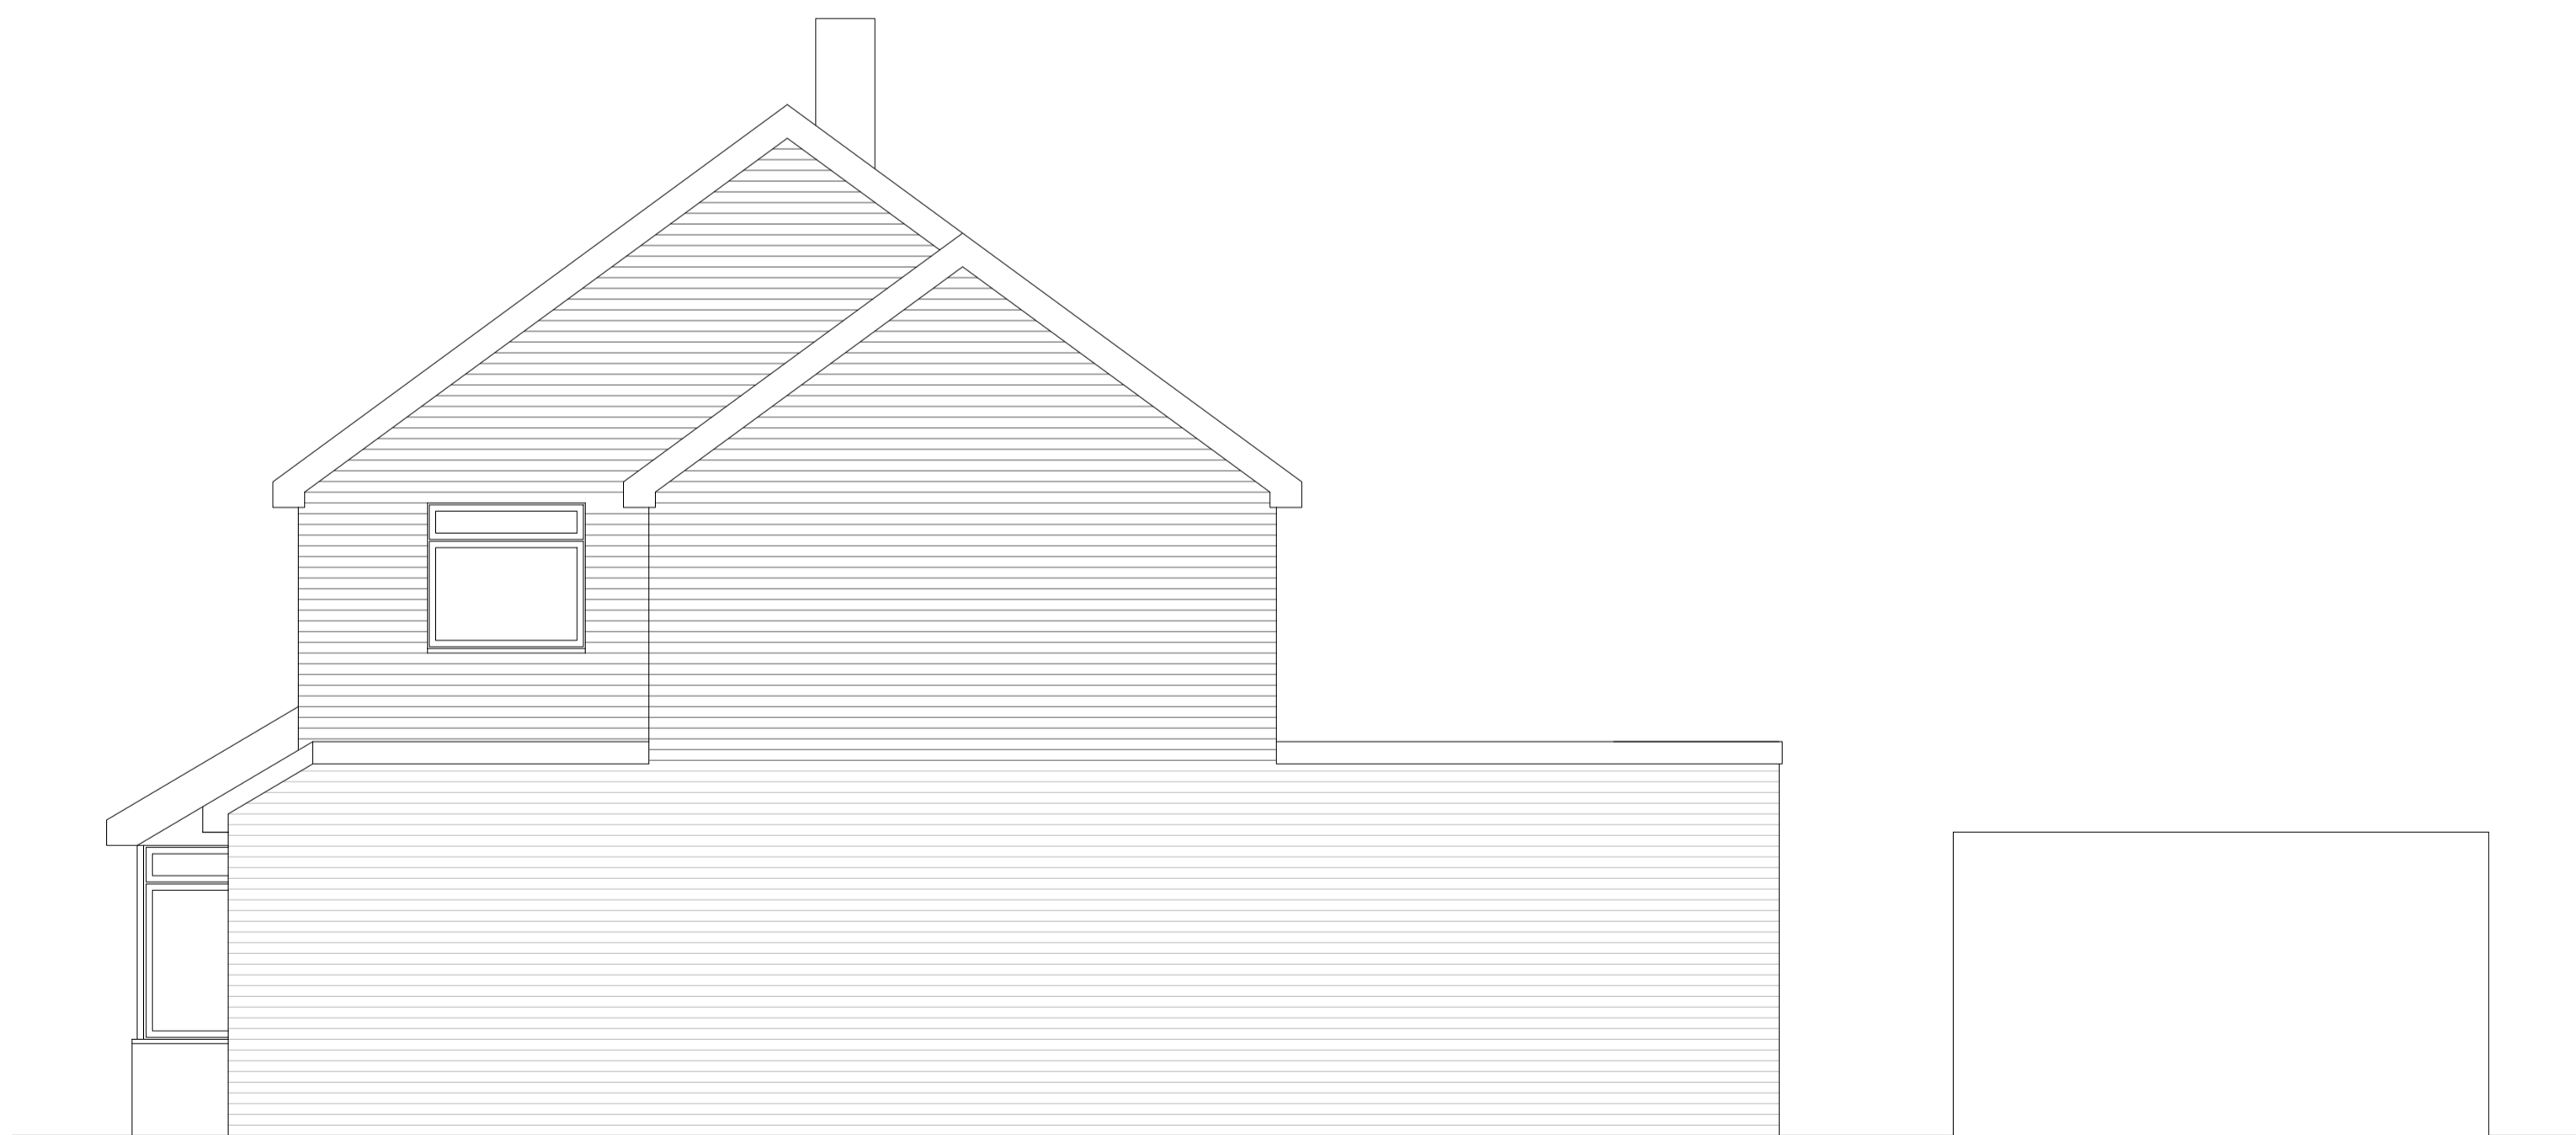

SIDE ELEVATION

E 17.01.24 Planning Issue

Rev.	Date	Notes
		PLANNING

PROJECT
 MAX AND SARA

SITE ADDRESS
 22 CAROL AVENUE
 BROMSGROVE
 B61 8RN

DRAWING TITLE:
 PROPOSED ELEVATIONS

DRAWING NO.:
 1070-211

BY: G G **CHK:** G G **DATE:** 14.12.21 **SCALE @A1** 1:50



PROPOSED ELEVATIONS



SCALE 1:50 @A1 / 1:100 @A3