

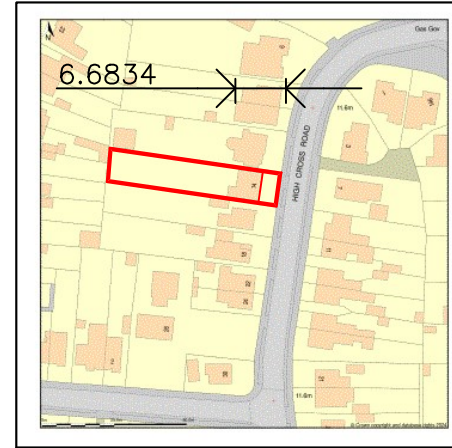


GENERAL NOTES:
THIS DRAWING IS COPYRIGHT. The copyright of this drawing is held by Arch Design and no reproduction is allowed without prior permission. This drawing is to be read in conjunction with all other relevant drawings and specification. All dimensions are in millimeters unless stated. All levels are in meters unless stated. Dimensions should not be scaled off this drawing.

 

Supplied by www.buyaplan.co.uk a licensed Ordnance Survey partner (100053143).
Unique plan reference: #00873023-0175FF
Scale 1:1250

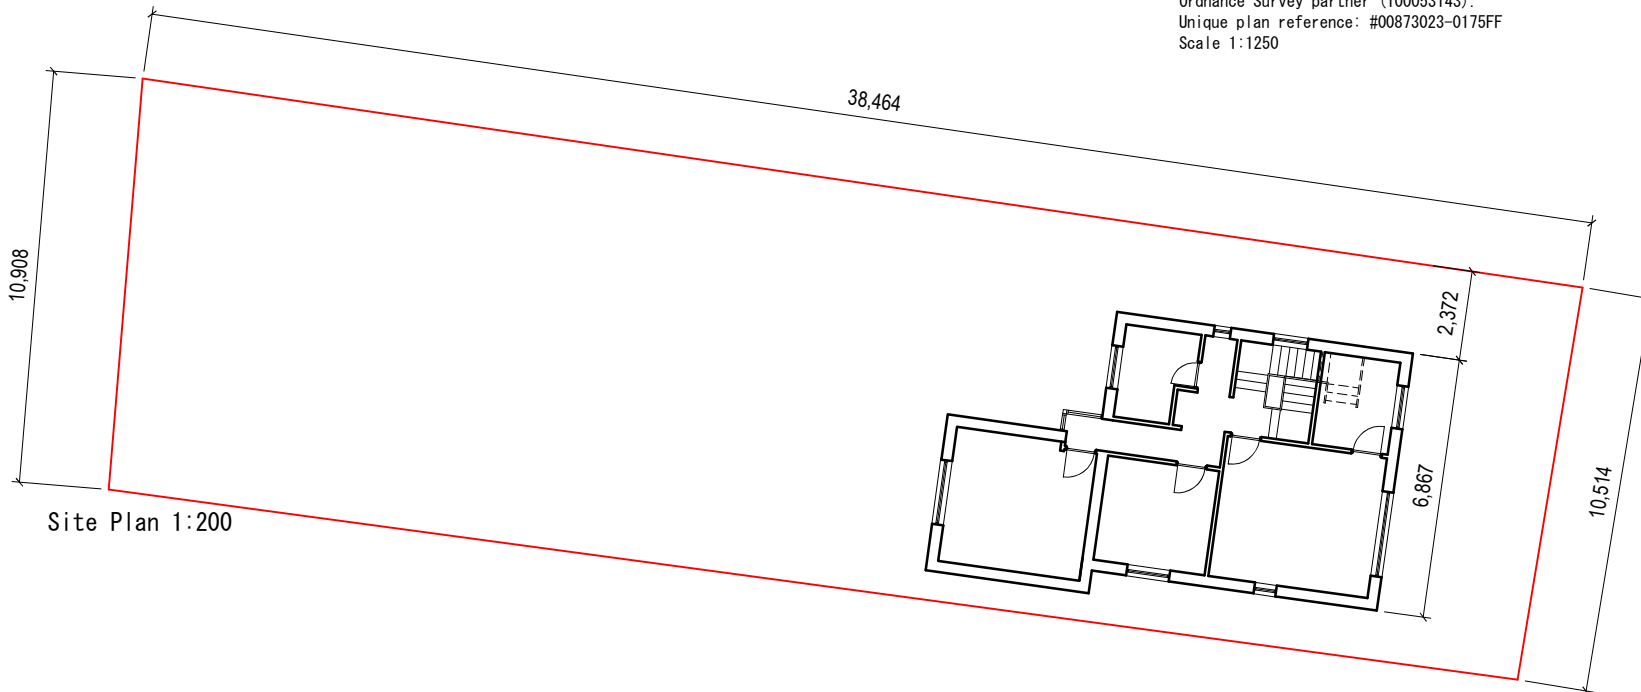

arch

arch design
14 tarnway avenue, little thorton,
thornton cleveleys, fy5 5ba.
tel: 07931 719051.
e-mail: archdesign9@yahoo.com

DRAWING
Location & Site Plans.

16 Highcross Road.
Poulton le Fylde. FY6 8BA.

CLIENT
Mr Andrew Gadsden.

DRAWING 23-329-P-01 **REV**

SCALE AS **DATE** Jan-2024