

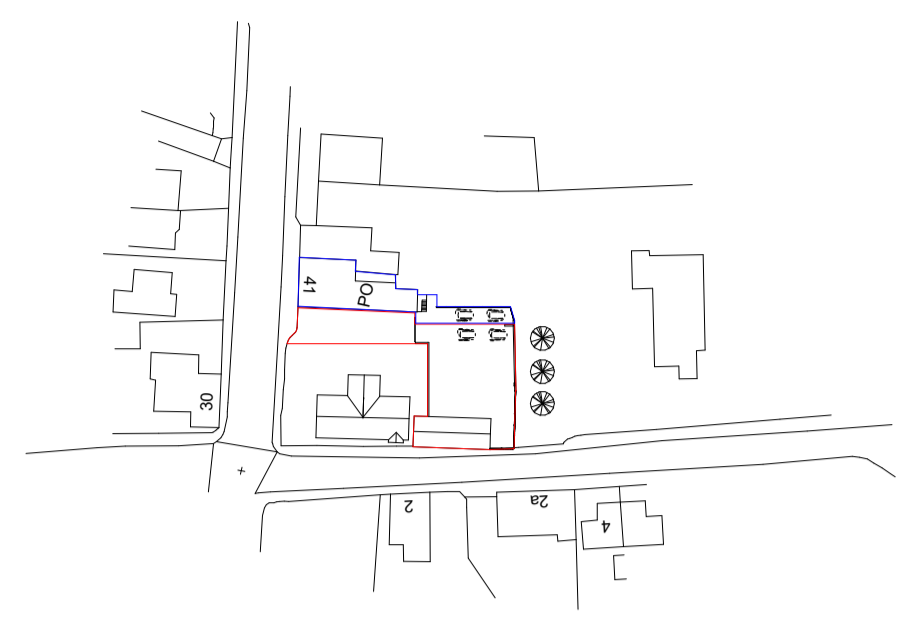


- This drawing is not to be scaled.
- Contractors must check all dimensions on site, Architect to be notified of any discrepancies in figured dimensions.
- This drawing is copyright.

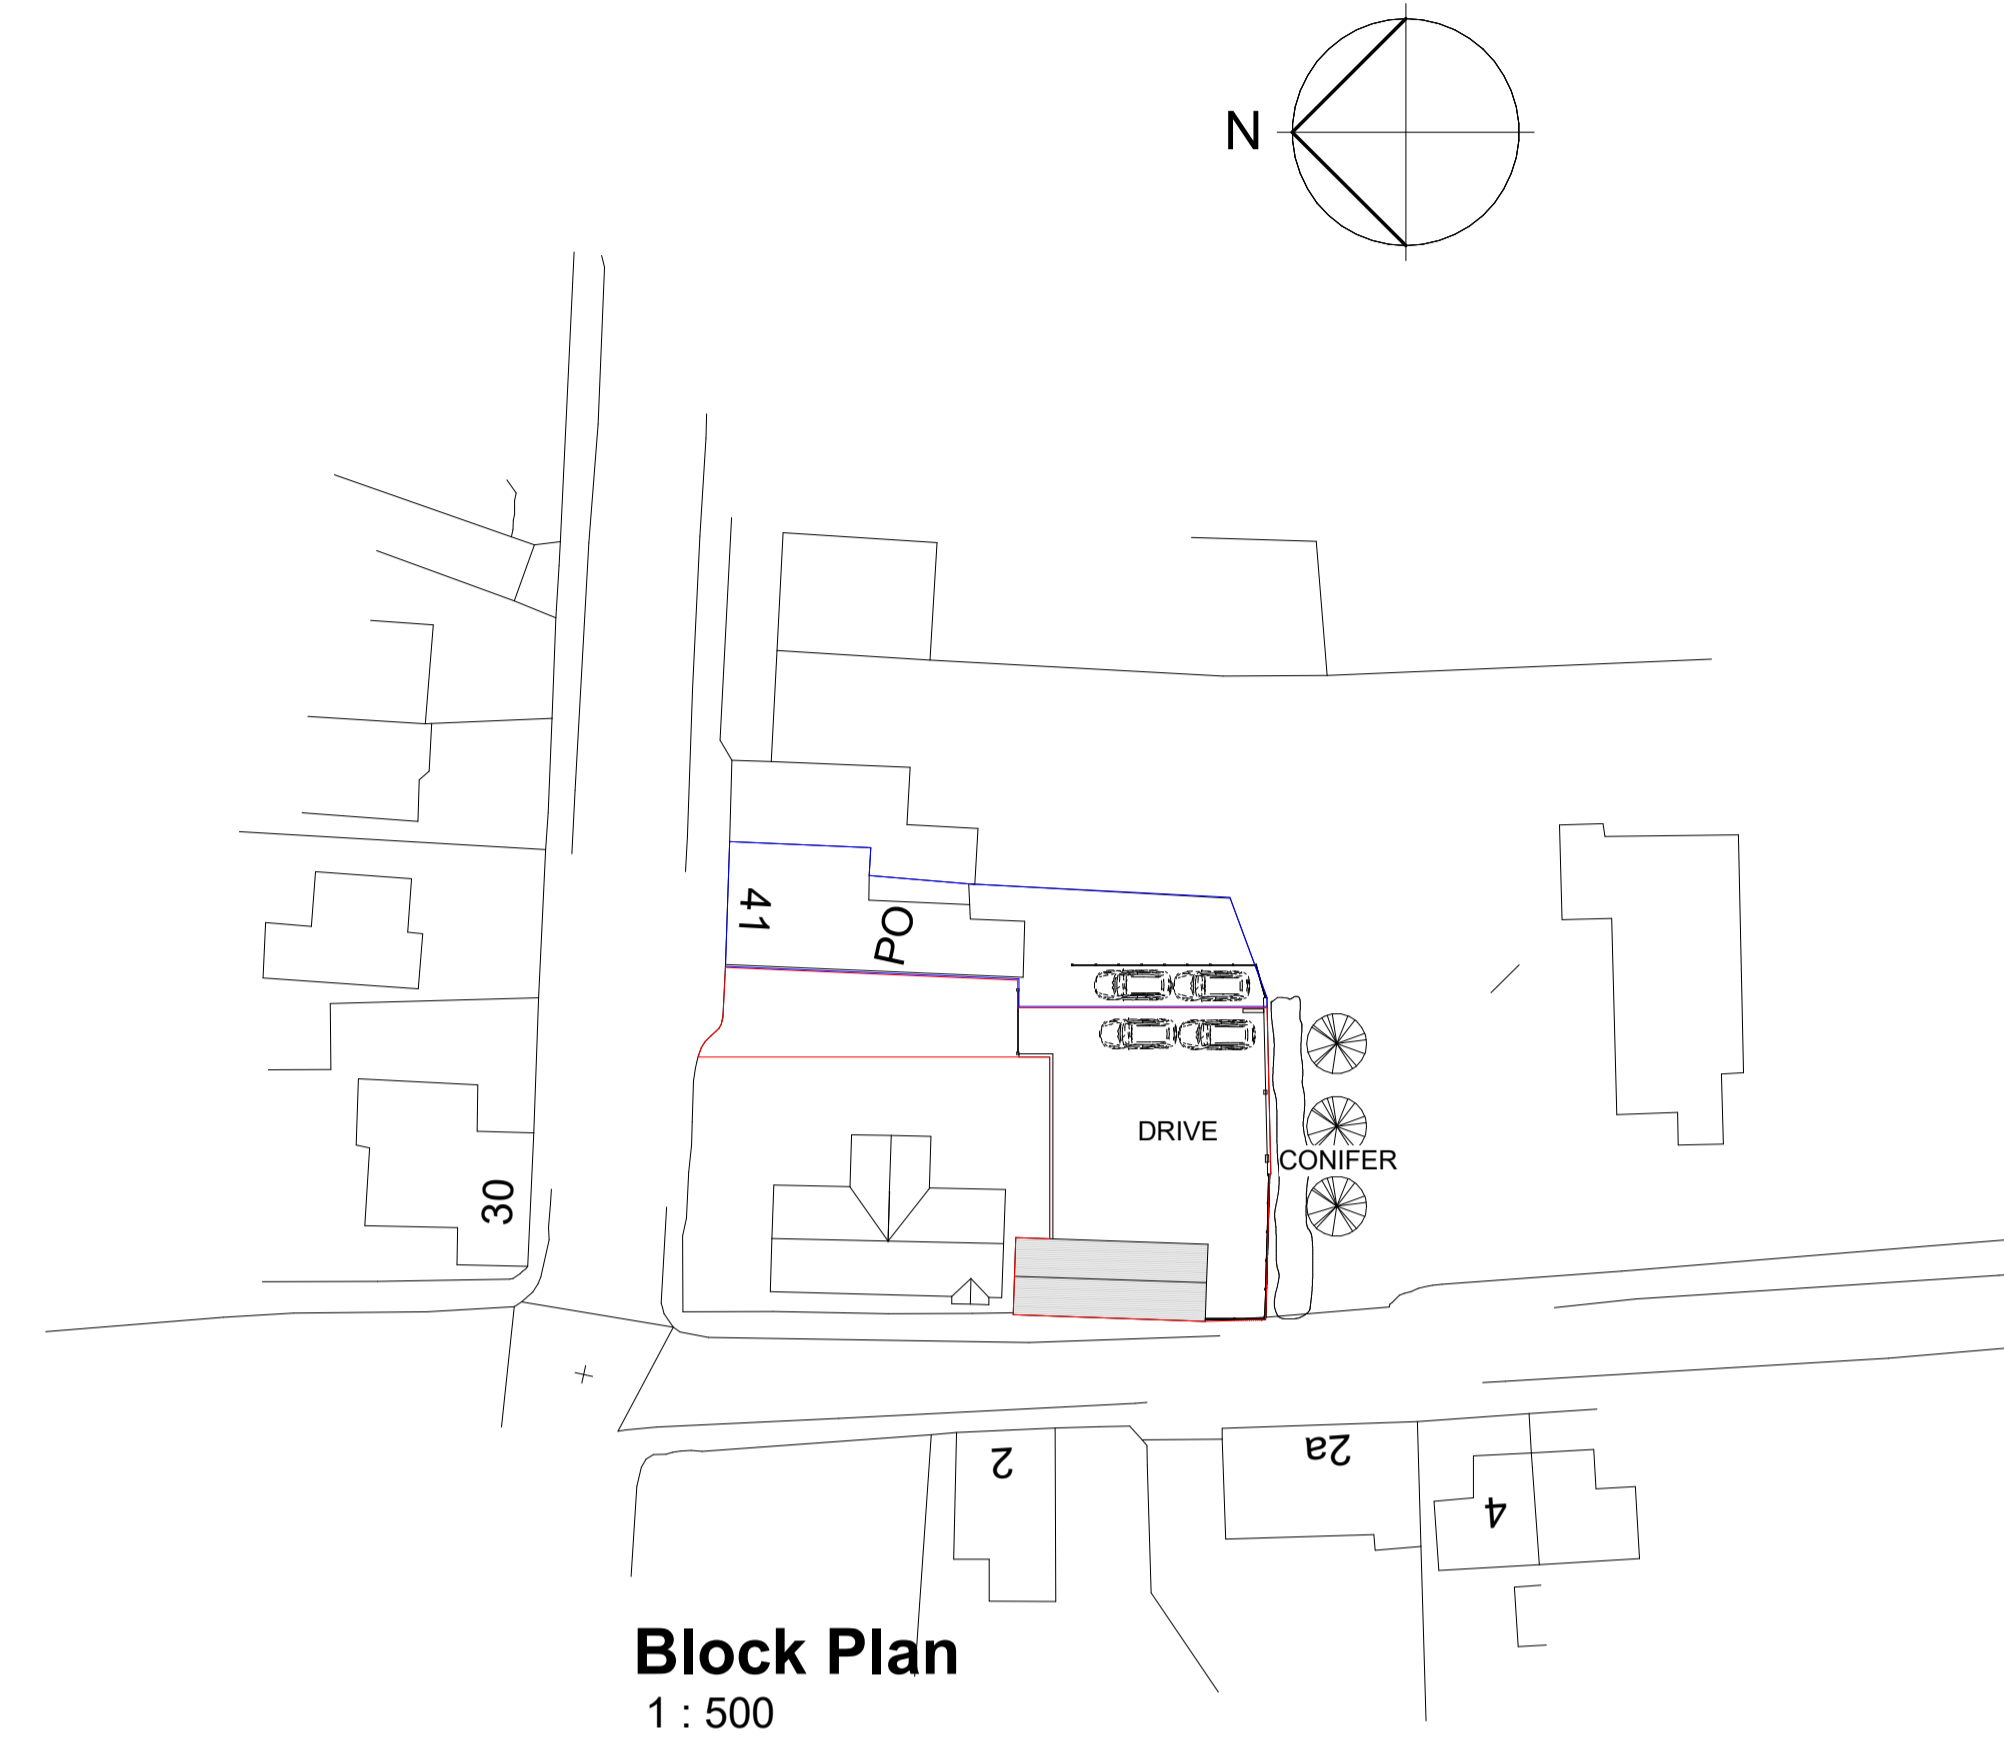


Location Plan
1 : 1250

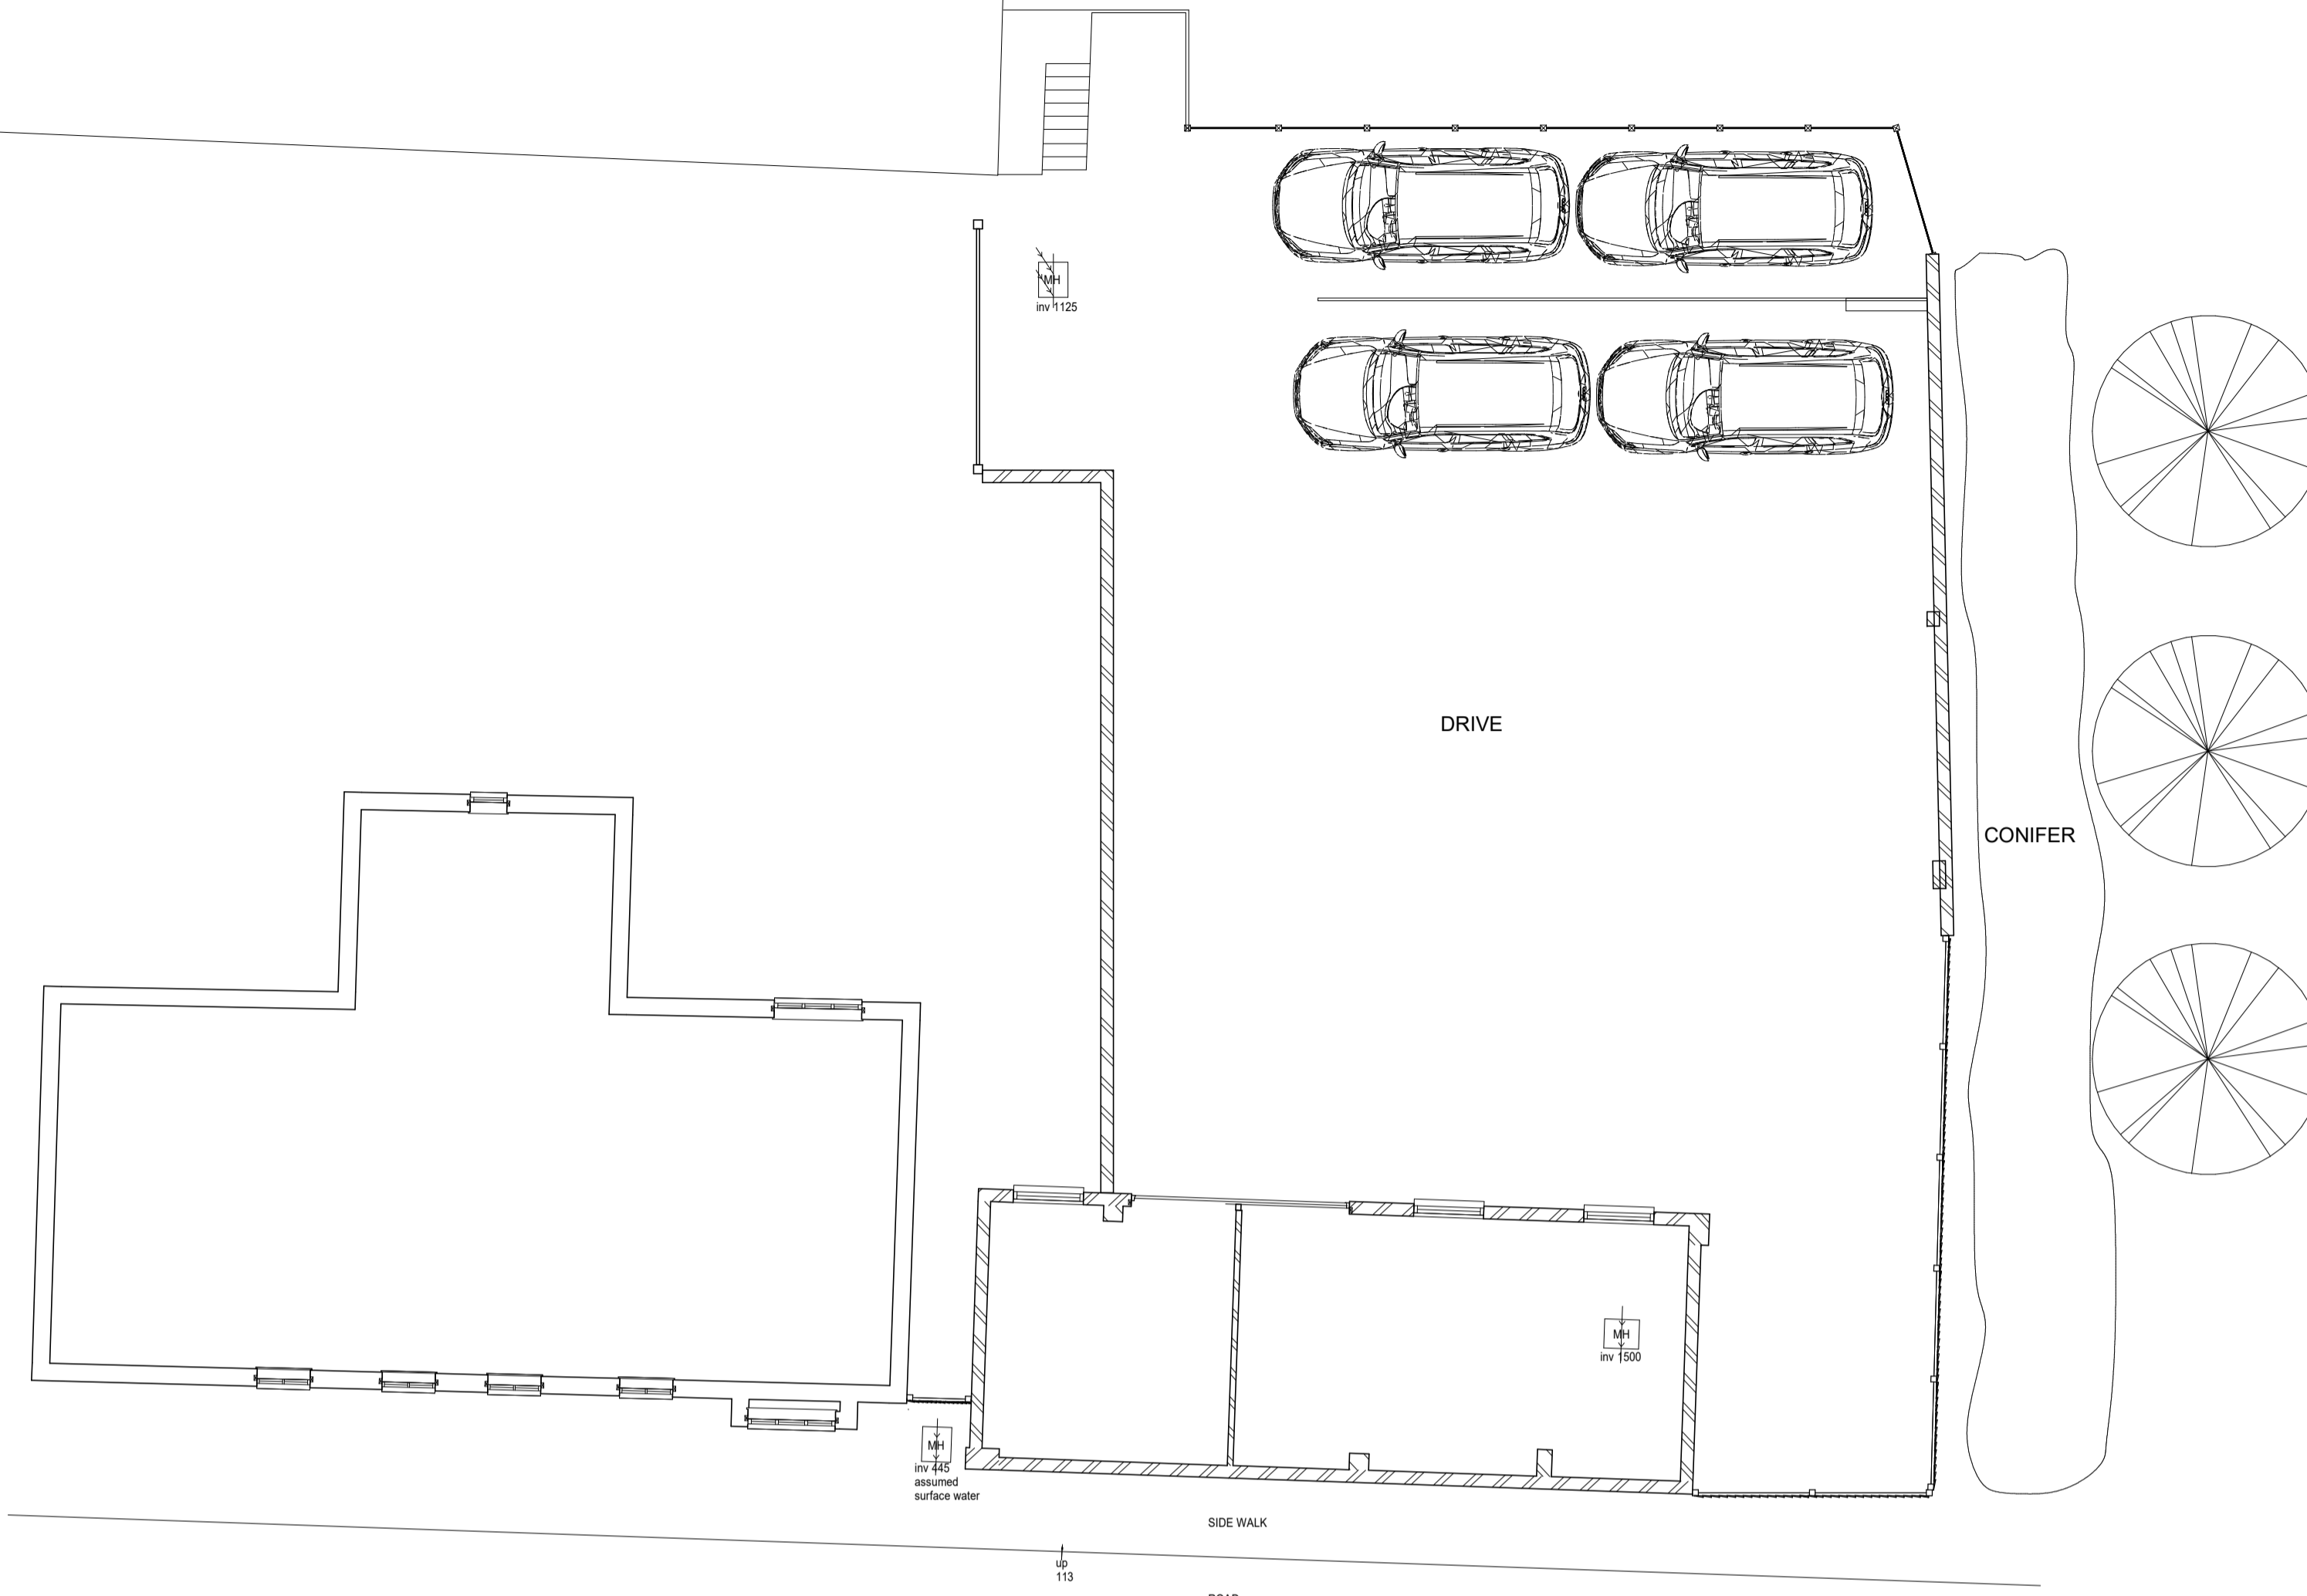


Ground Level
1 : 100




Front Elevation
1 : 100

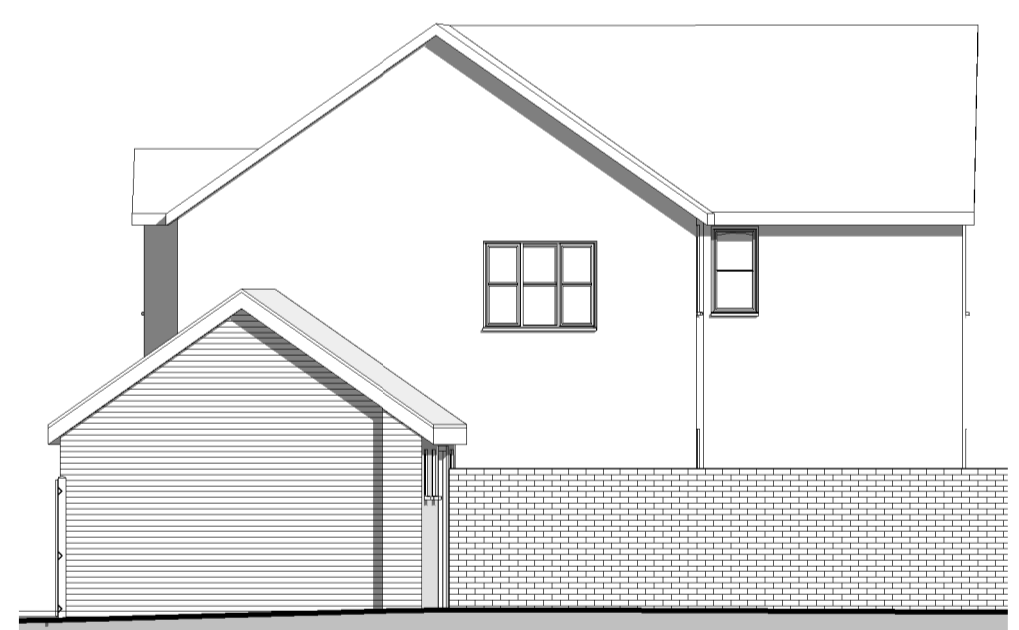


Side Elevation 1
1 : 100

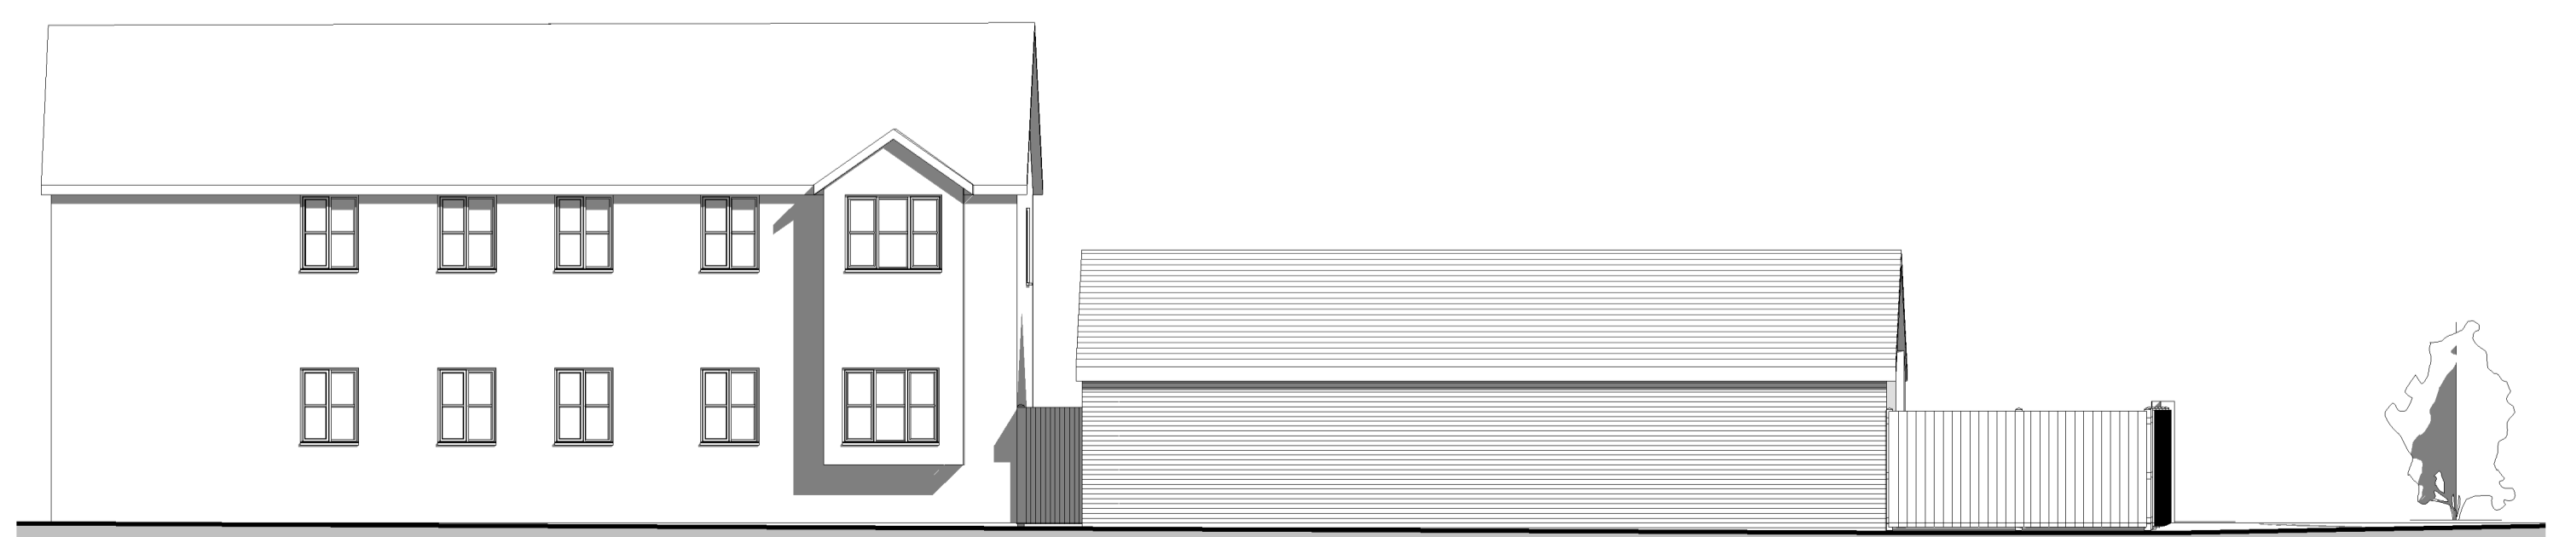

Rear Elevation
1 : 100

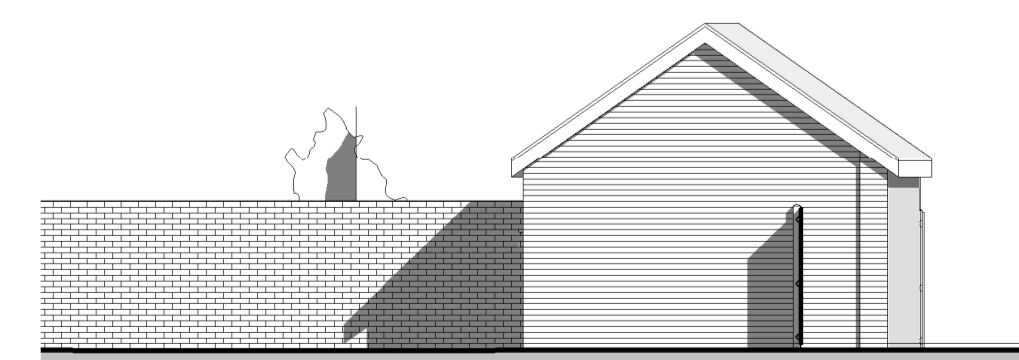

Side Elevation 2
1 : 100

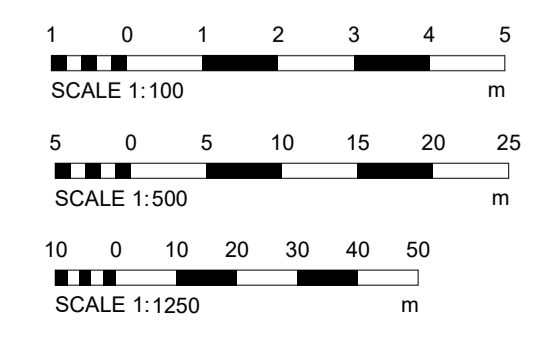

A	NH	Parking layout added	01/11/2021
Rev.	Drawn	Description	Date

MP ARCHITECTS LLP
CHARTERED ARCHITECTS
Great Basons, Basons Lane, Ongar, Essex, CM5 9AR
T: 01277 364979 E: info@mparchitectsllp.co.uk
W: www.mparchitectsllp.co.uk

Status	FOR PLANNING		
Project	Land to rear of 41 High Road, Orsett Essex RM16 3ER		
Drawing	Existing Drawings		
Scale	As indicated	Date	August 2019
Sheet Size	A1	Project no.	2212
Drawn by	NH	Drawing no.	01
Checked by	MP	Revision	A