


**UNAUTHORIZED COPY**  
**DRAFT COPY**

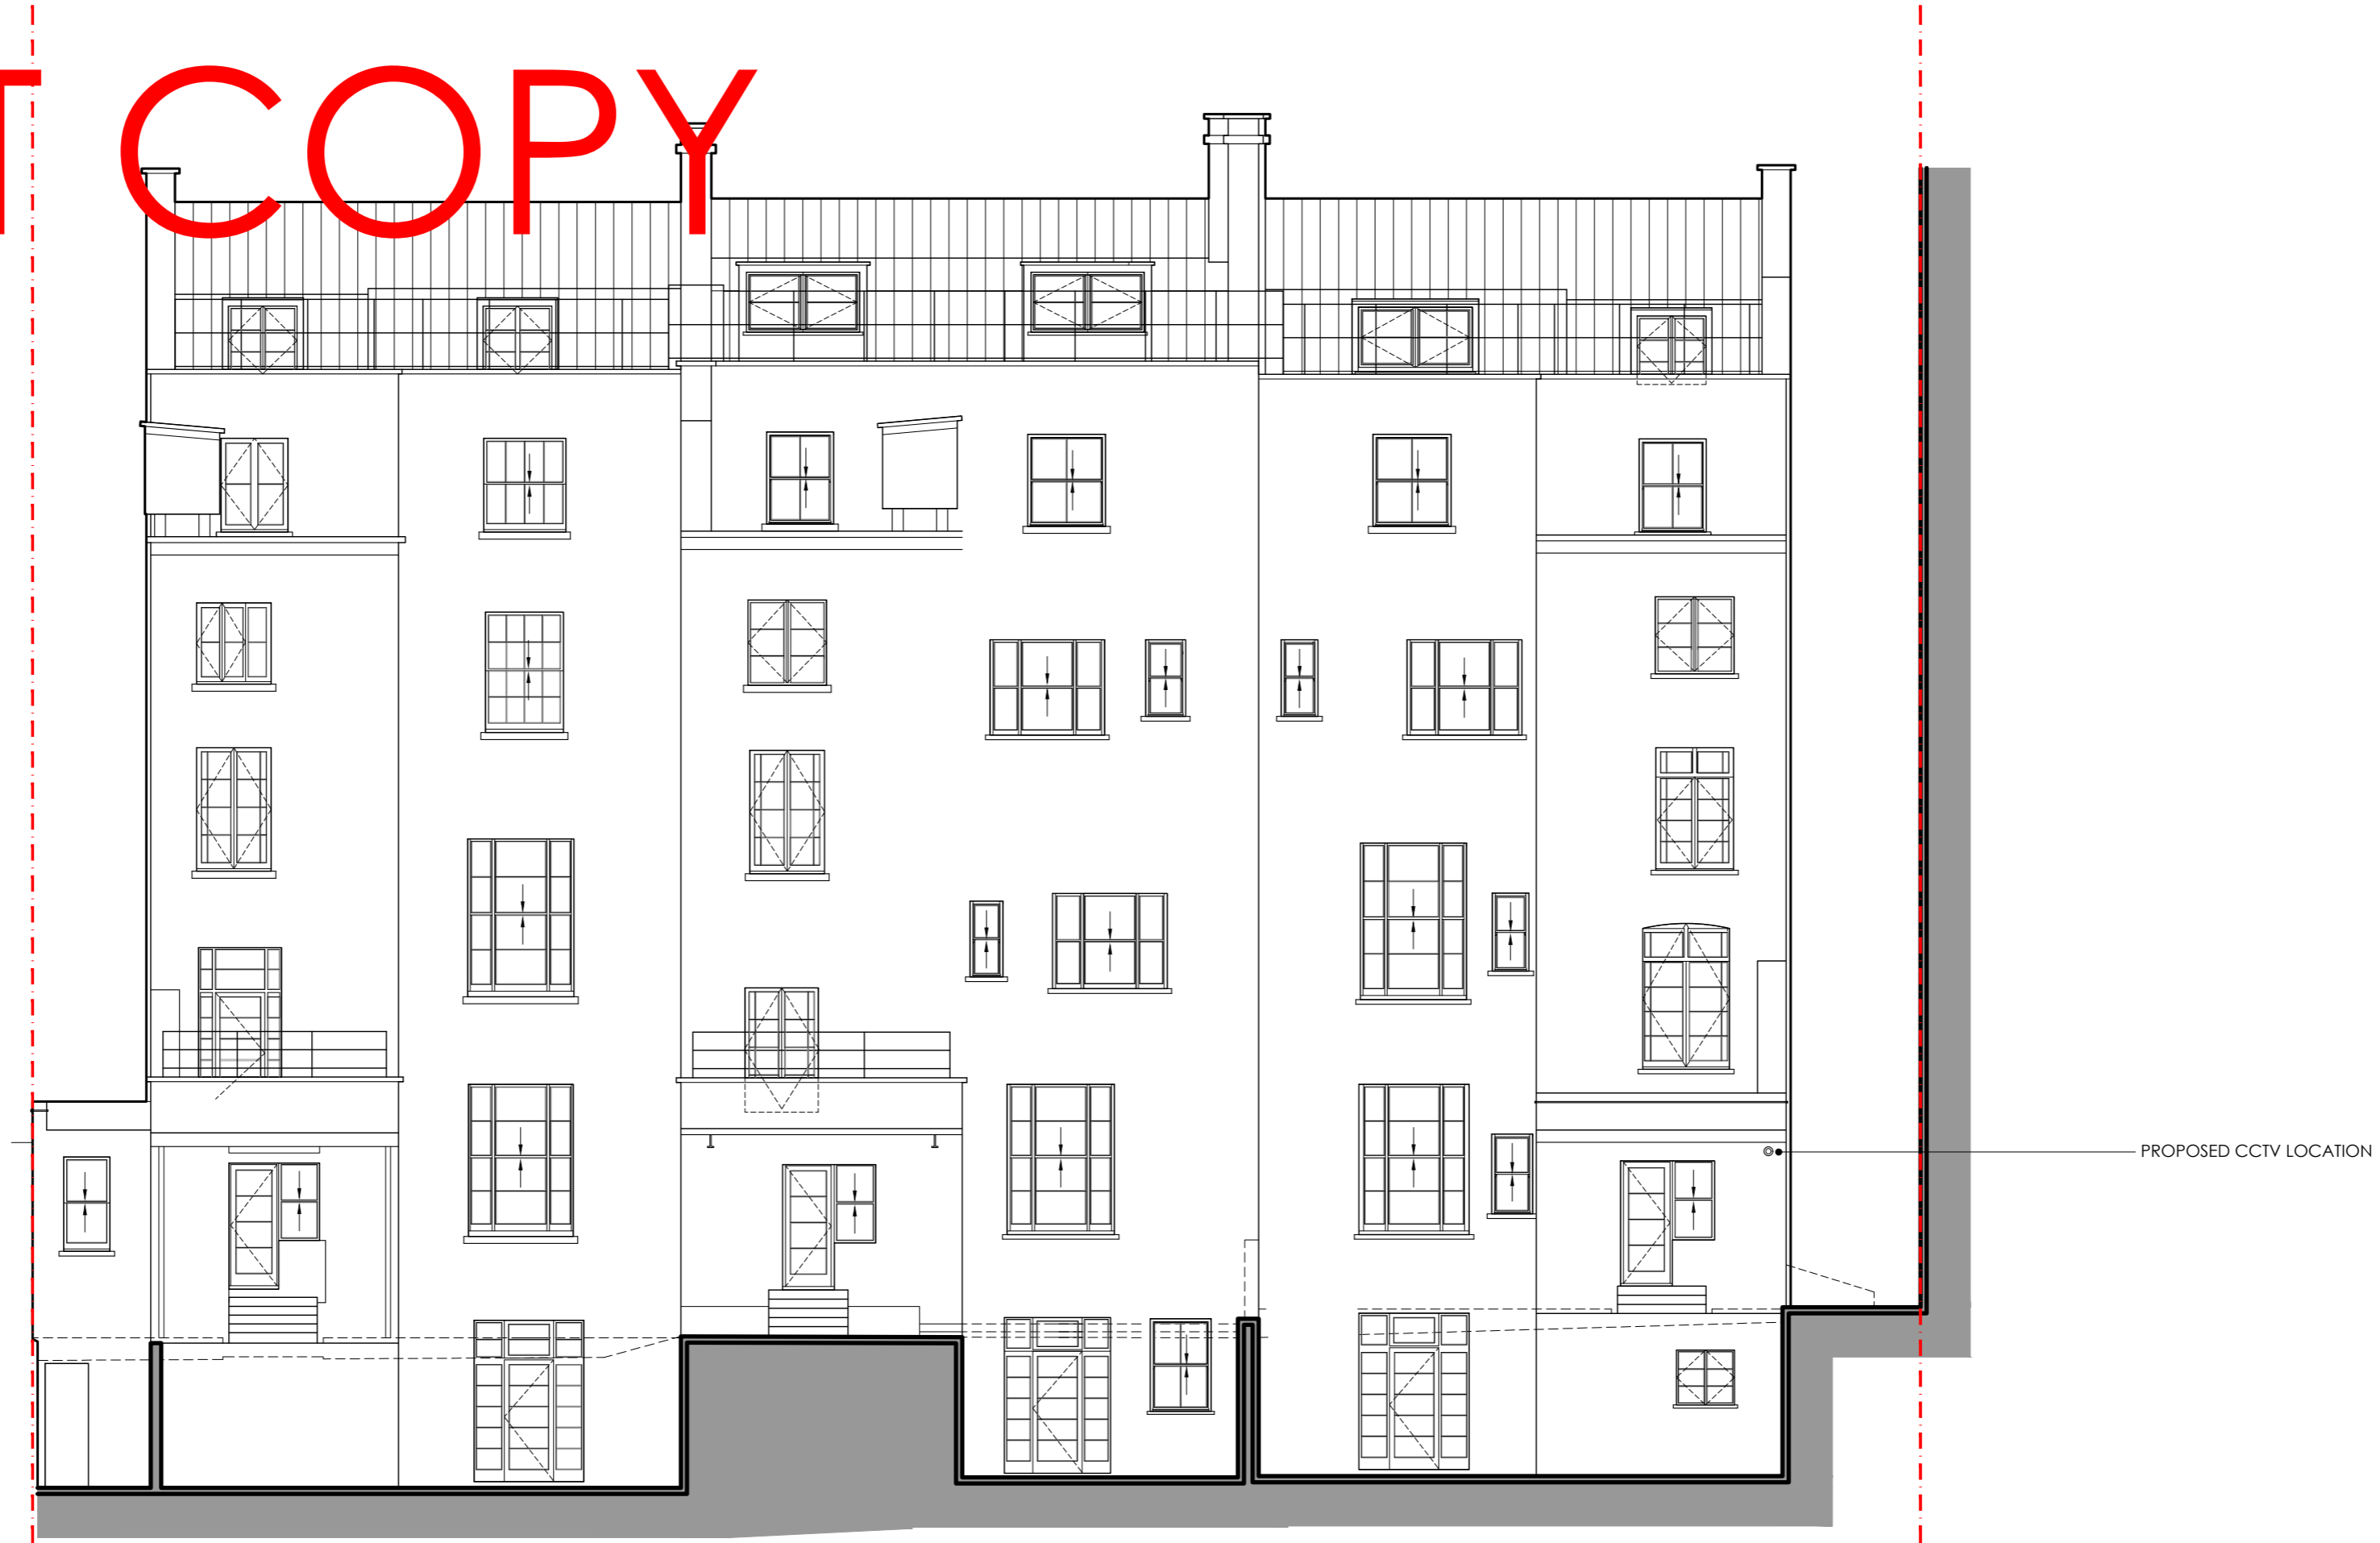

PROPOSED REAR ELEVATION

REV	DATE	IN/L	DESCRIPTION	CHK	REV	DATE	IN/L	DESCRIPTION	CHK	REV	DATE	IN/L	DESCRIPTION	CHK	REV	DATE	IN/L	DESCRIPTION	CHK	
00	23/11/03	AZ																		

LEAD CONSULTANT: SHAPE OF ARCHITECTURE	DRAWING STATUS: PRELIMINARY	REVISION: 00
PROJECT: 18-22 Craven Hill W2 3DS	SCALE: 1:100 @ A2	PAPER SIZE: A2
CLIENT: CHG Properties Ltd C/O Winkworth	DRAWING NOTE: REAR ELEVATION CCTV LOCATIONS	
JOB NO.:	DRAW. NO.:	DRAWING TITLE:
189 - D.04 - REAR ELEVATION CCTV LOCATIONS		