

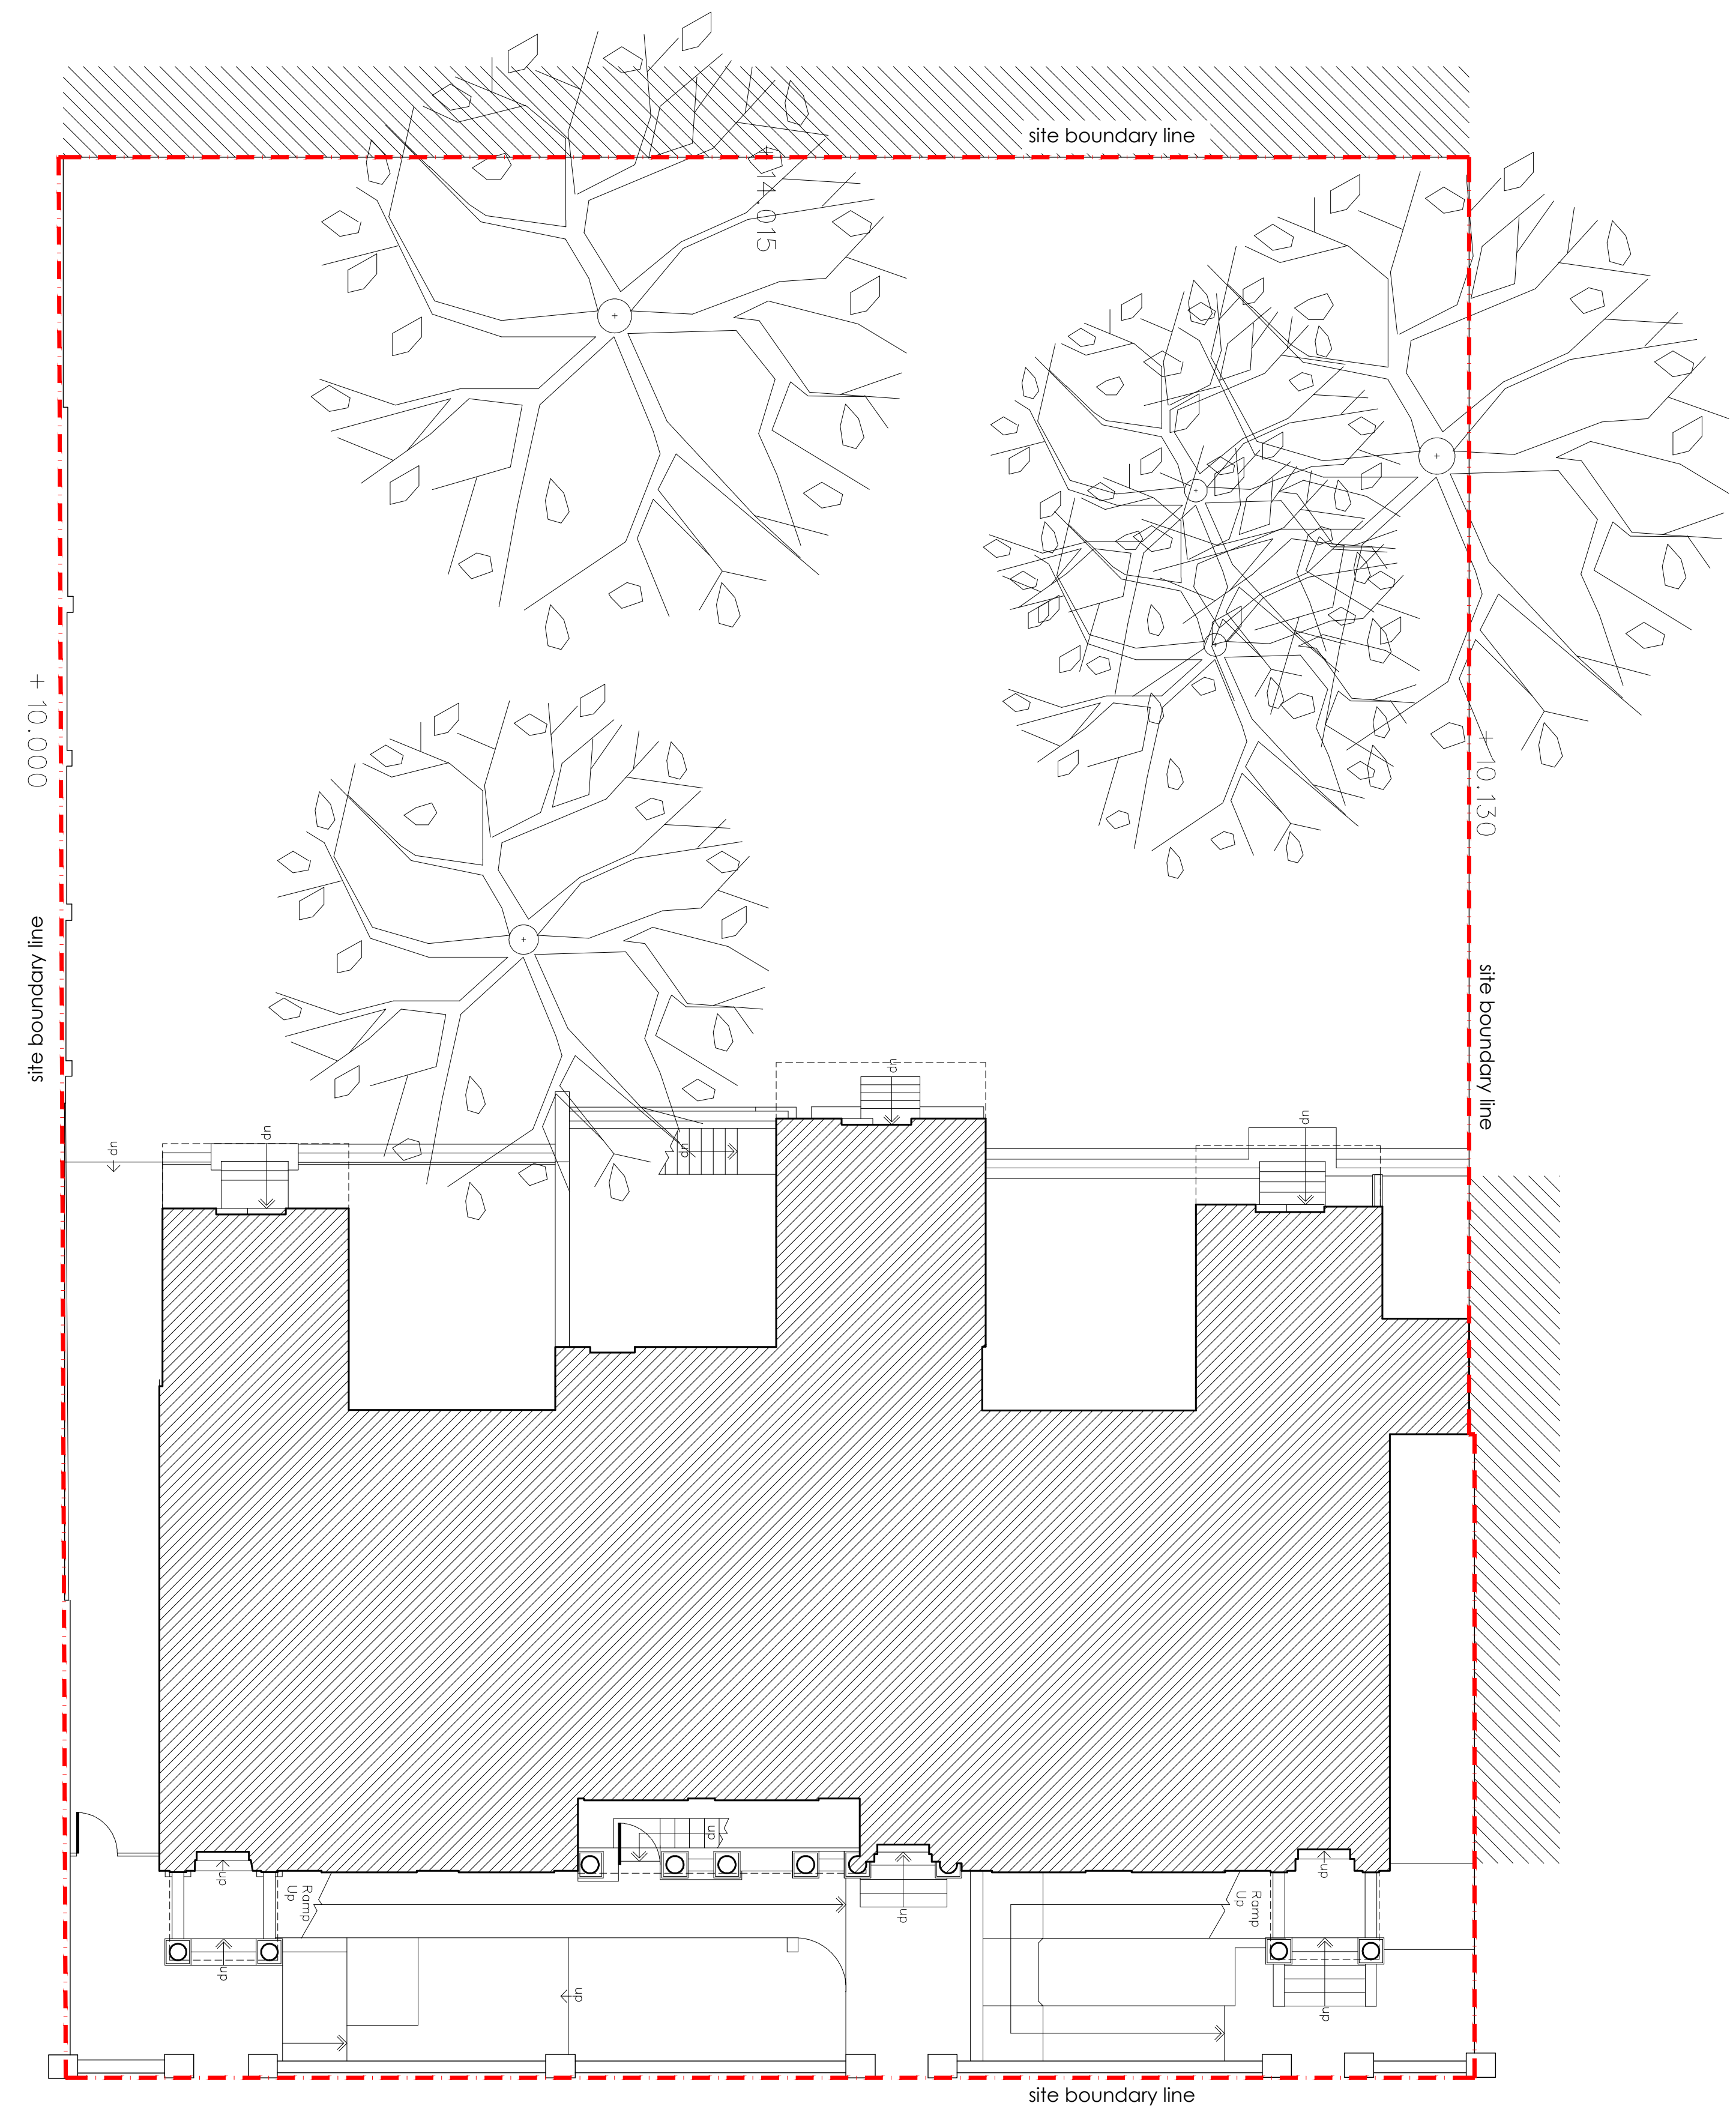



NOTE:
 THE DRAWING MUST NOT BE SCALED. THE CONTRACTOR IS TO CHECK ALL DIMENSIONS ON SITE.
 UNIVERSITY OF ARCHITECTURE - PROJECT 2018 - 12/01/18 - 12/01/18 - 12/01/18 - 12/01/18 - 12/01/18

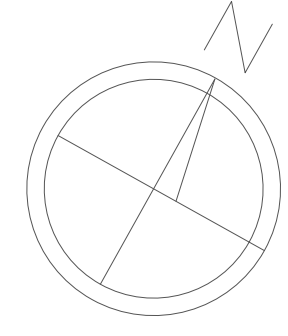

EXISTING SITE PLAN
 scale 1:100

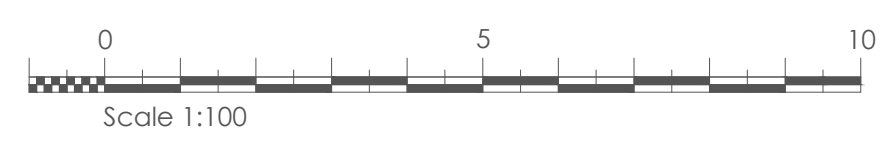

SITE LOCATION PLAN
 scale 1:100

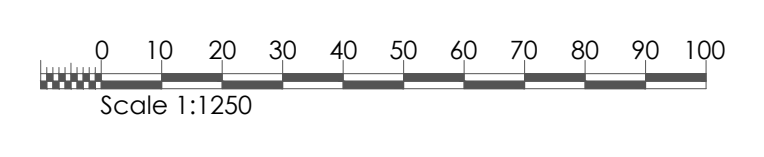

THE SITE:
 18-22 CRAVEN HILL
 W2 3DS, LONDON

REV	DATE	INTL	DESCRIPTION	CHK	REV	DATE	INTL	DESCRIPTION	CHK	REV	DATE	INTL	DESCRIPTION	CHK	REV	DATE	INTL	DESCRIPTION	CHK	
01	24/01/17	AZ																		
02	23/11/09	AZ																		

PROJECT NAME SHAPE OF ARCHITECTURE 18-22 CRAVEN HILL W2 3DS CLIENT CHG Properties Ltd C/O Winkworth DRAWING TITLE EXISTING SITE PLAN AND SITE LOCATION PLAN	DRAWING TYPE PLANNING SCALE 1:100 @ A1 JOB NO. 189 - D.01 - EXISTING SITE PLAN AND SITE LOCATION PLAN	DRAWING NO. 01
---	--	-------------------