

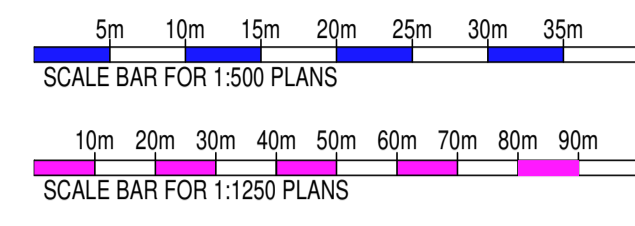


Roof / Block Plan (1:500)

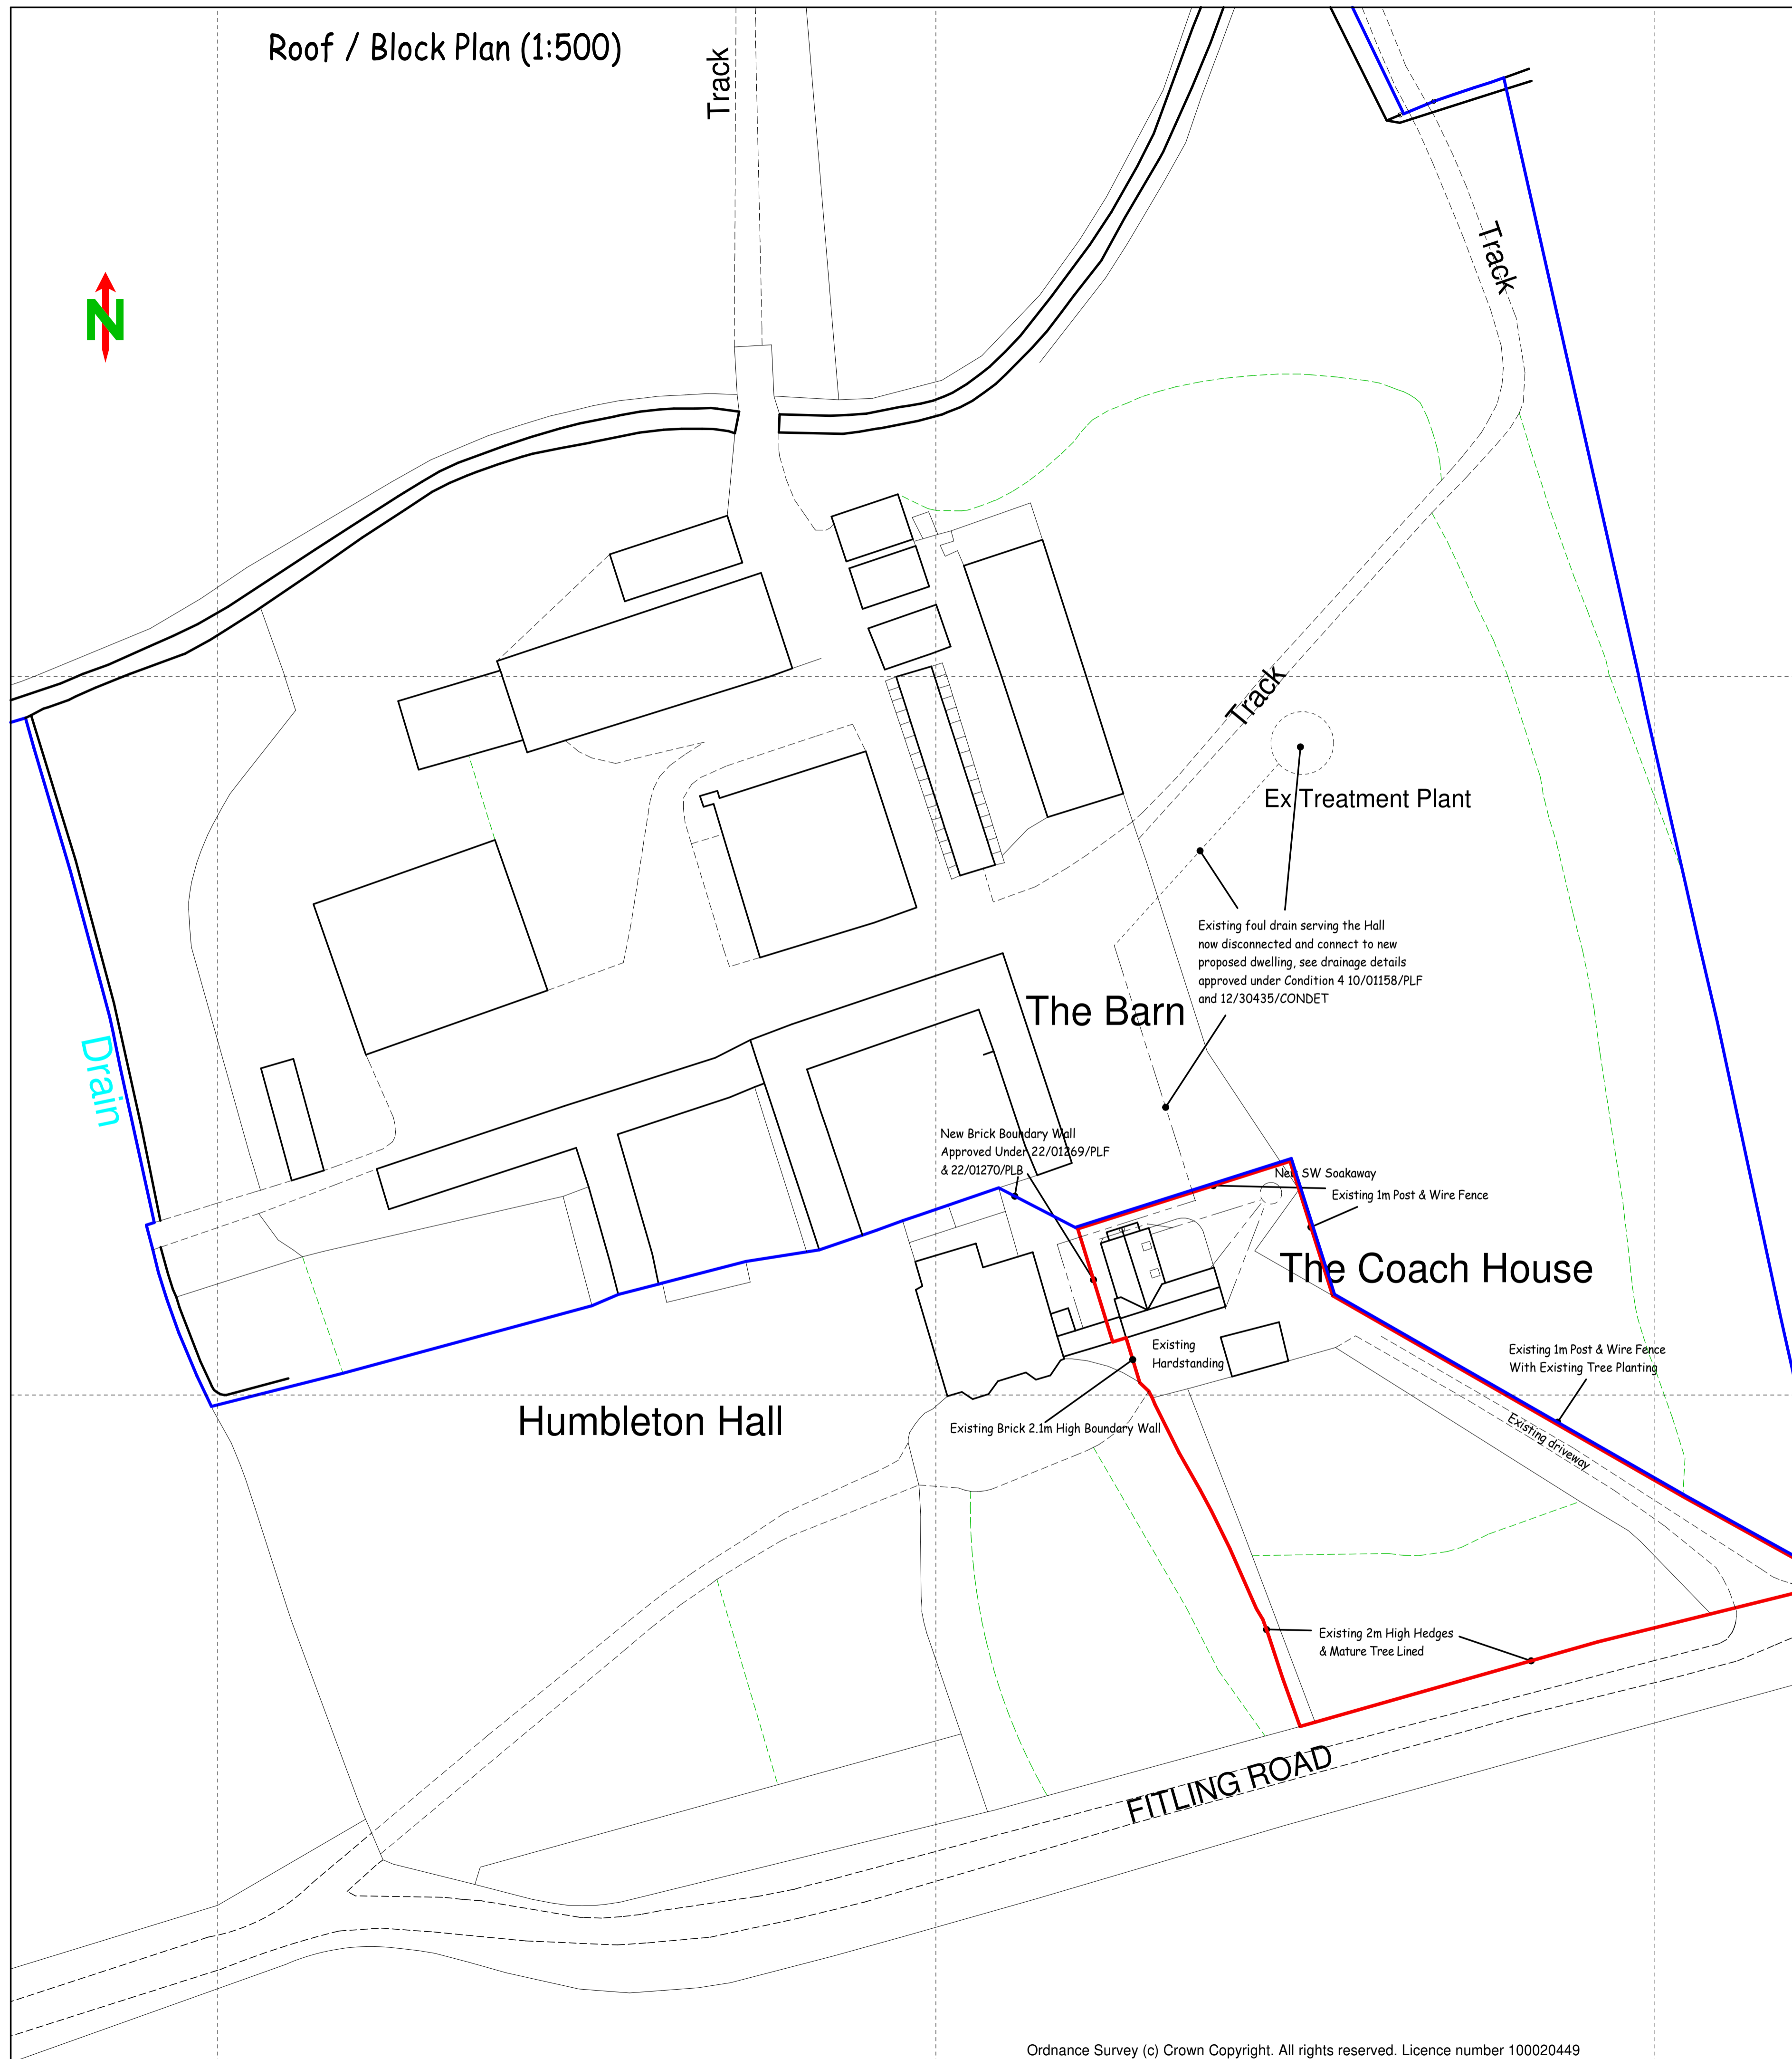

Site Location Plan (1:1250)

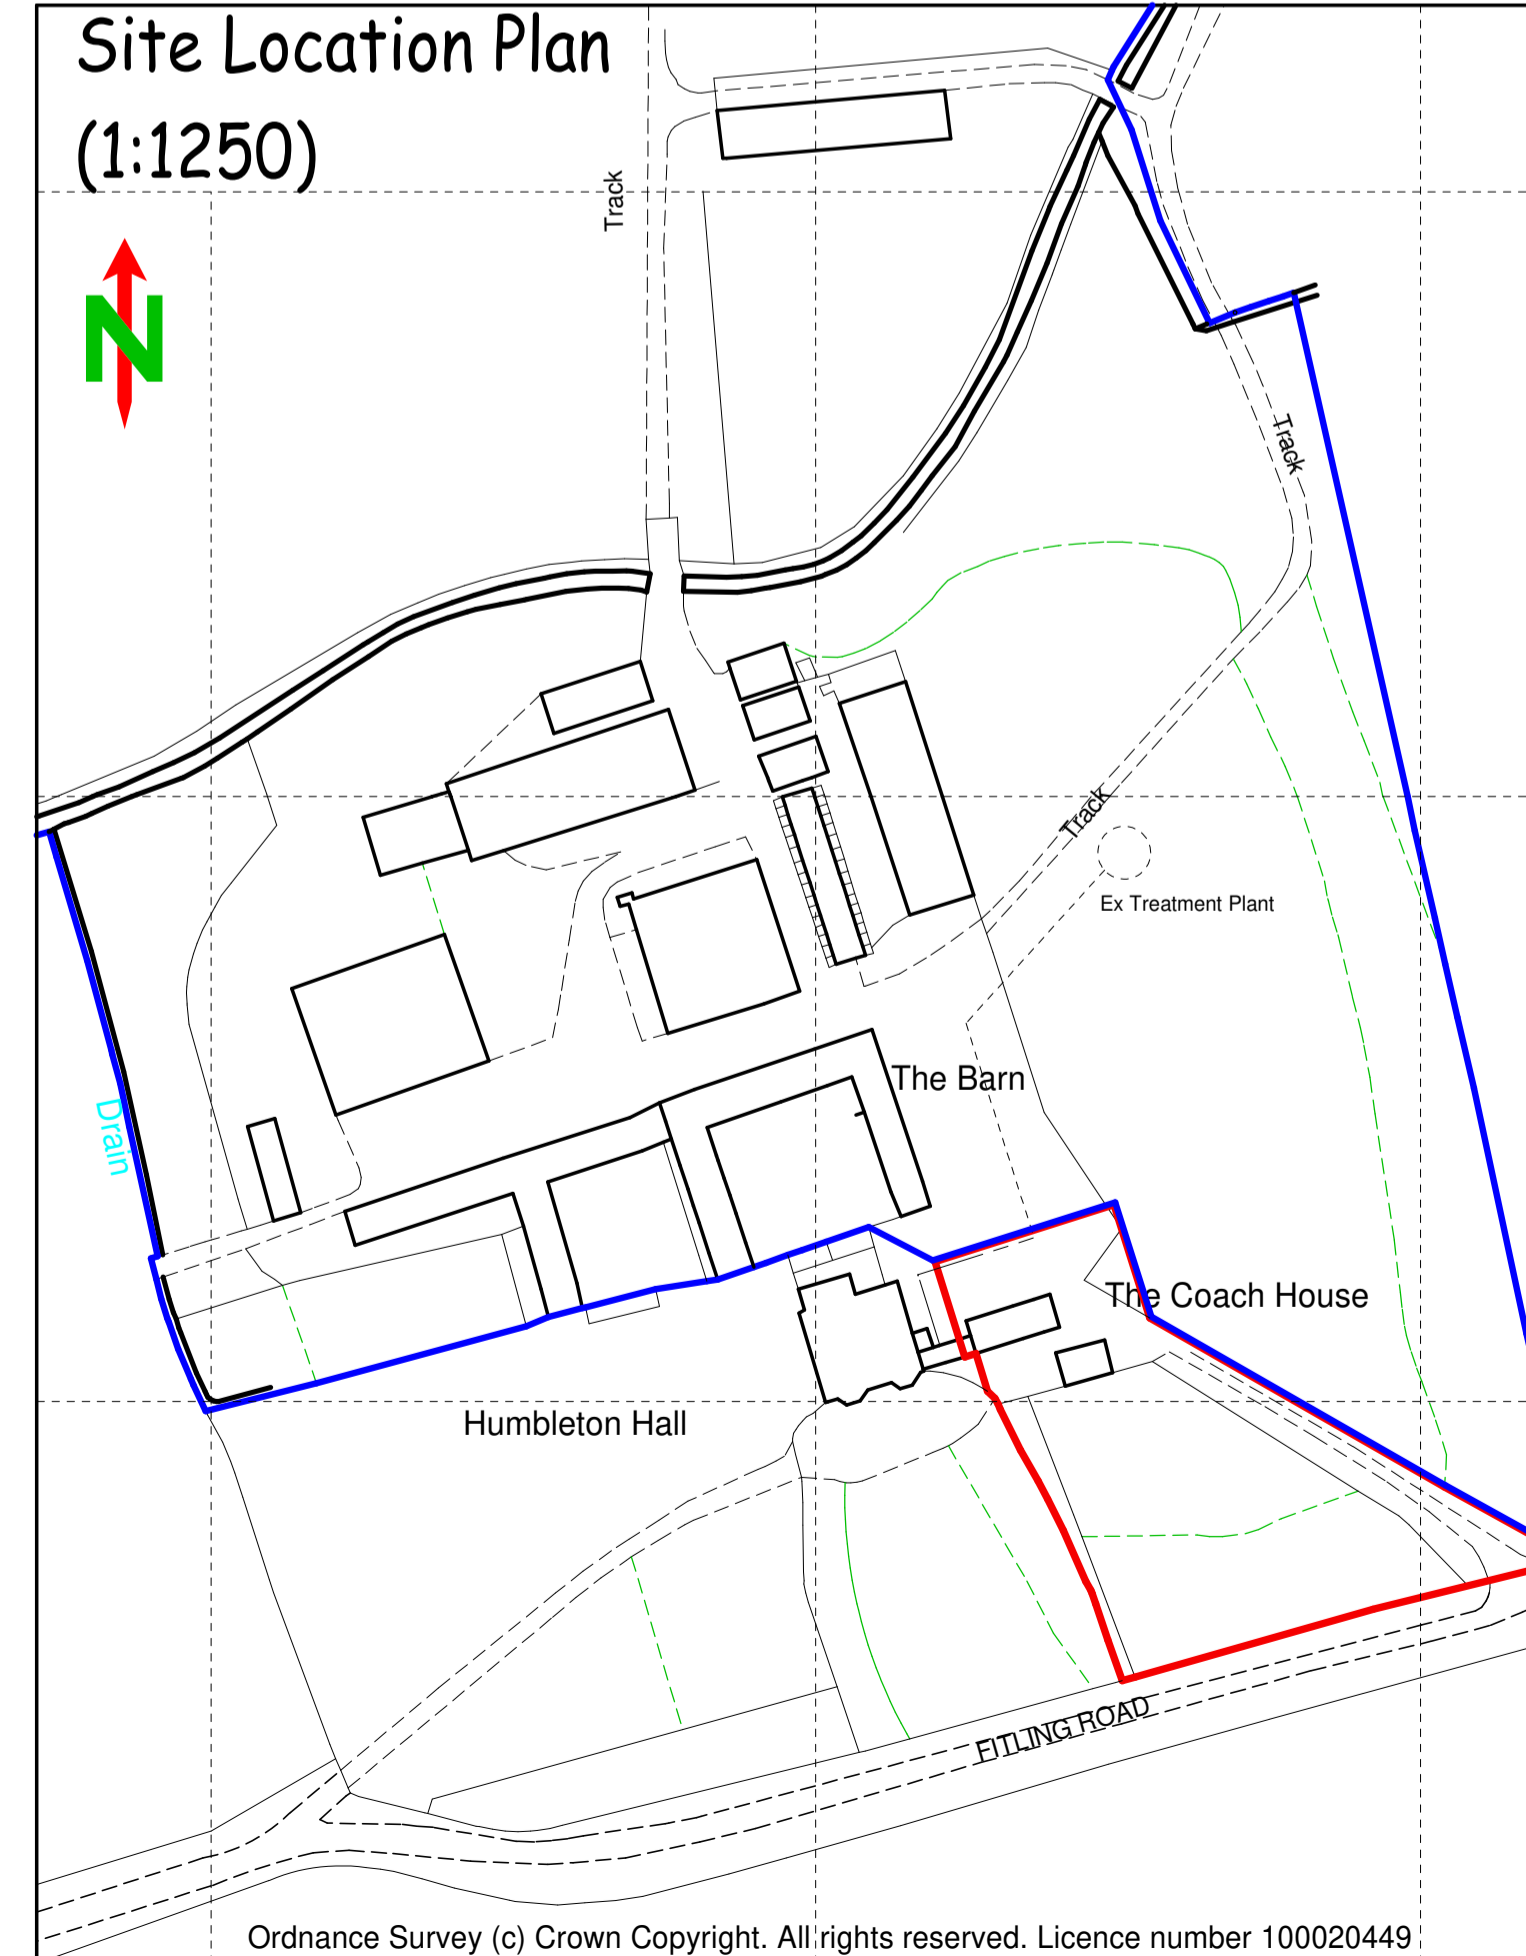

C			
B			
A	16/12/23	RD	Planning Validation
✓	09/11/23	RD	Planning application
REV.	DATE	BY	DESCRIPTION OF CHANGES

Plan Prepared By:
Andrew Baxter - Richard Dixon

Richard Dixon Associates Ltd
Architectural, Surveying & Engineering Services

cab
chartered association of building engineers

Richard Dixon FRICS C.Eng. E. FCABE
Chartered Building Surveyor & Chartered Building Engineer

SOUTHLANDS
73 Cardigan Road
BRIDLINGTON
East Yorkshire
YO15 3JU

© COPYRIGHT
Mobile: 07944 573 811
Telephone: (01262) 603 901
Email: RD@RichardDixon.co.uk

Client:
Mr & Mrs M. Wood

Location:
**The Coach House
Fitling Road
Humbleton,
Hull
HU11 4NS**

Drawing Title:
**Existing Site Location Plan &
Proposed Site Block/Roof Plan**

Client	P.D.	J.P.	F.P.O.	D.R.	Builder	Other	Site
Job No.	Drawing No.		Revision				
2207A	3.		A				