





Front Elevation Scale 1:100

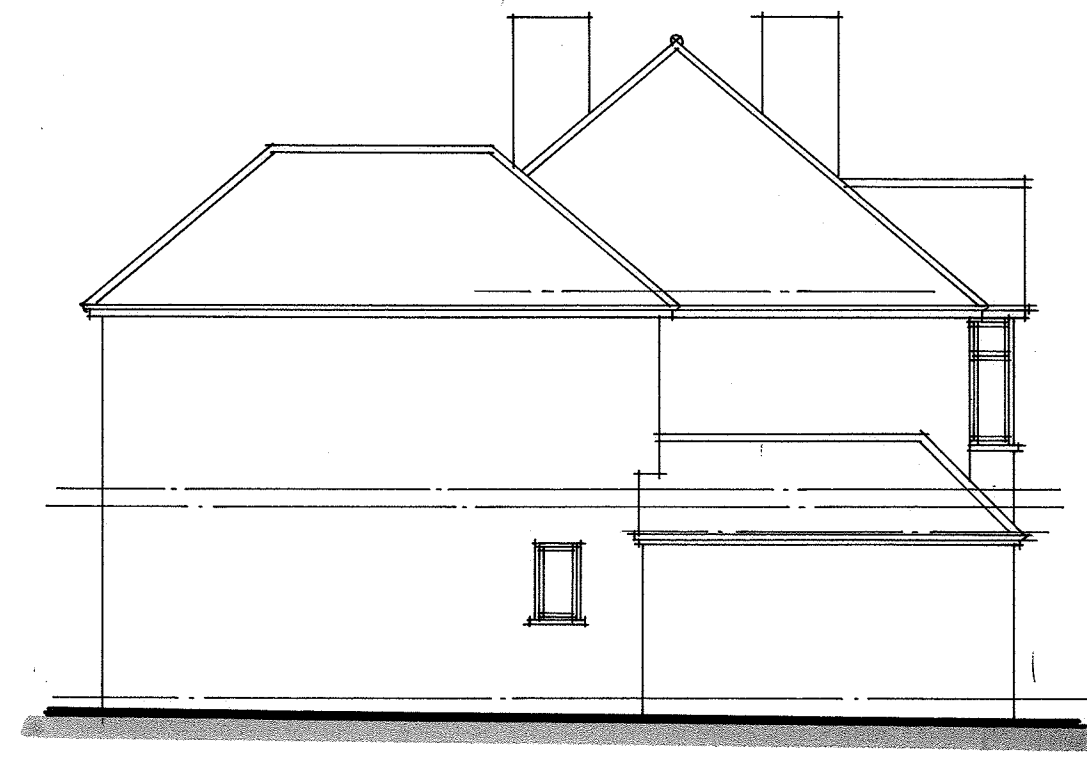


Side Elevation




Rear Elevation

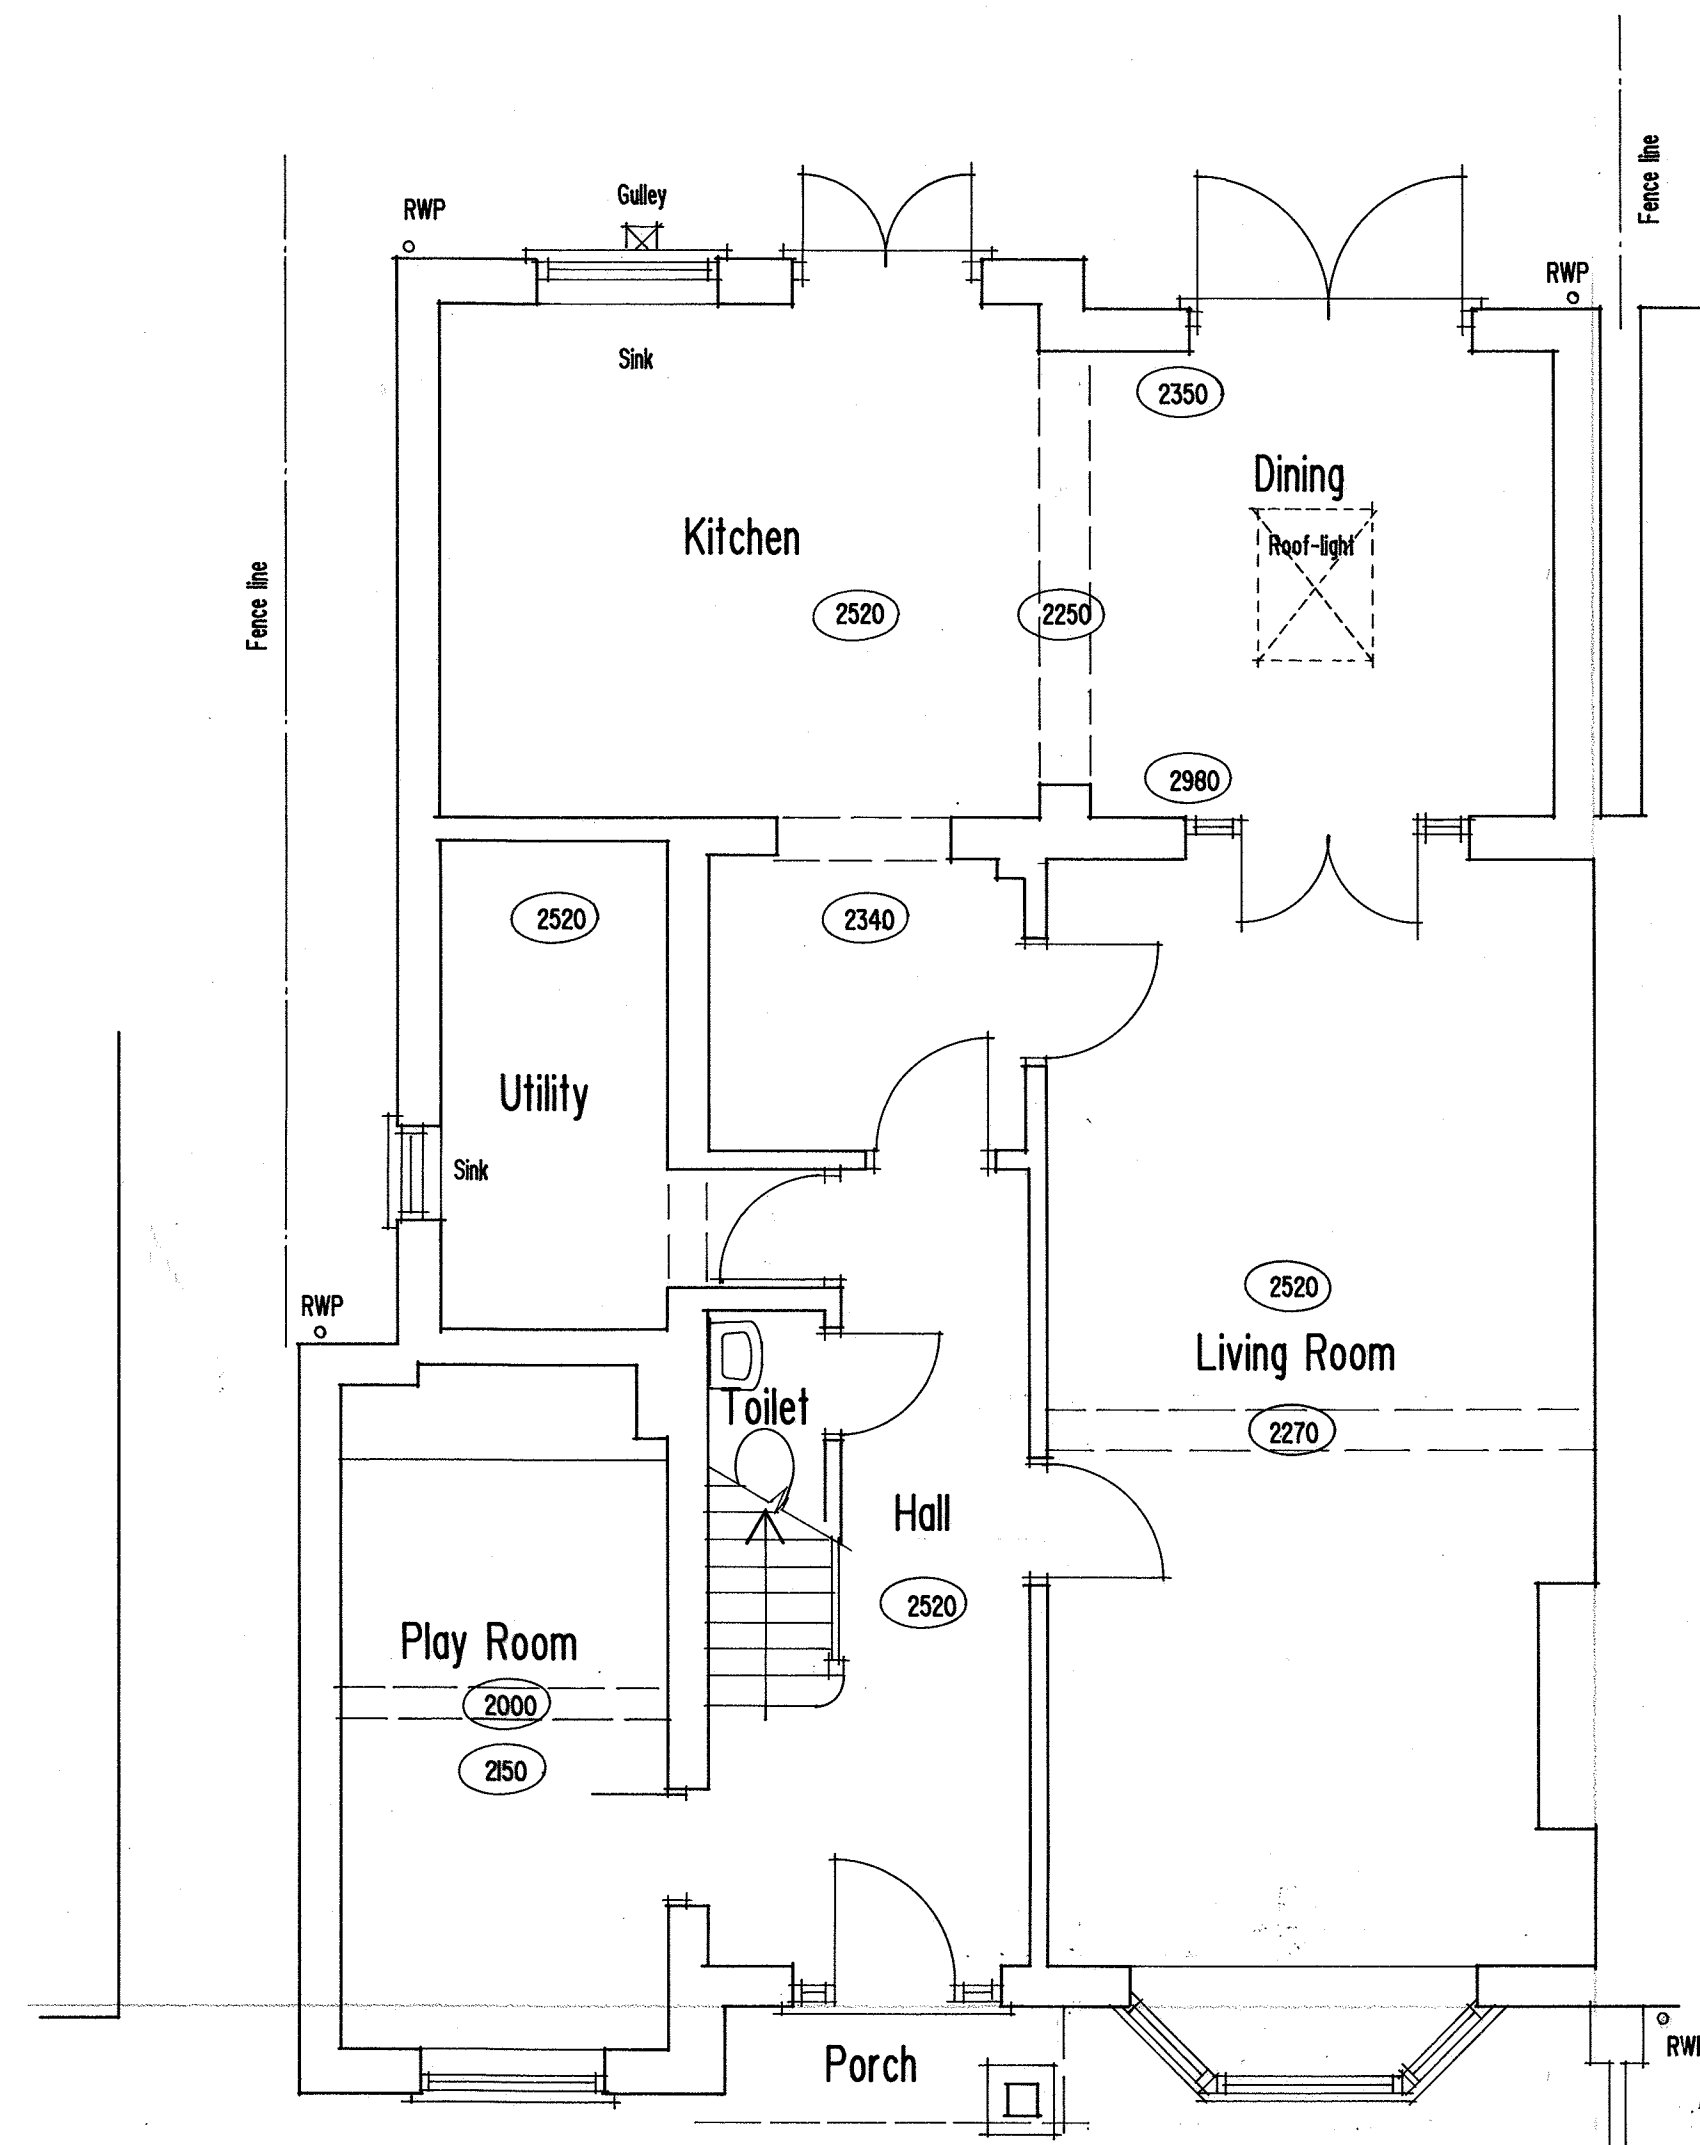

Ground Floor Plan Scale 1:50

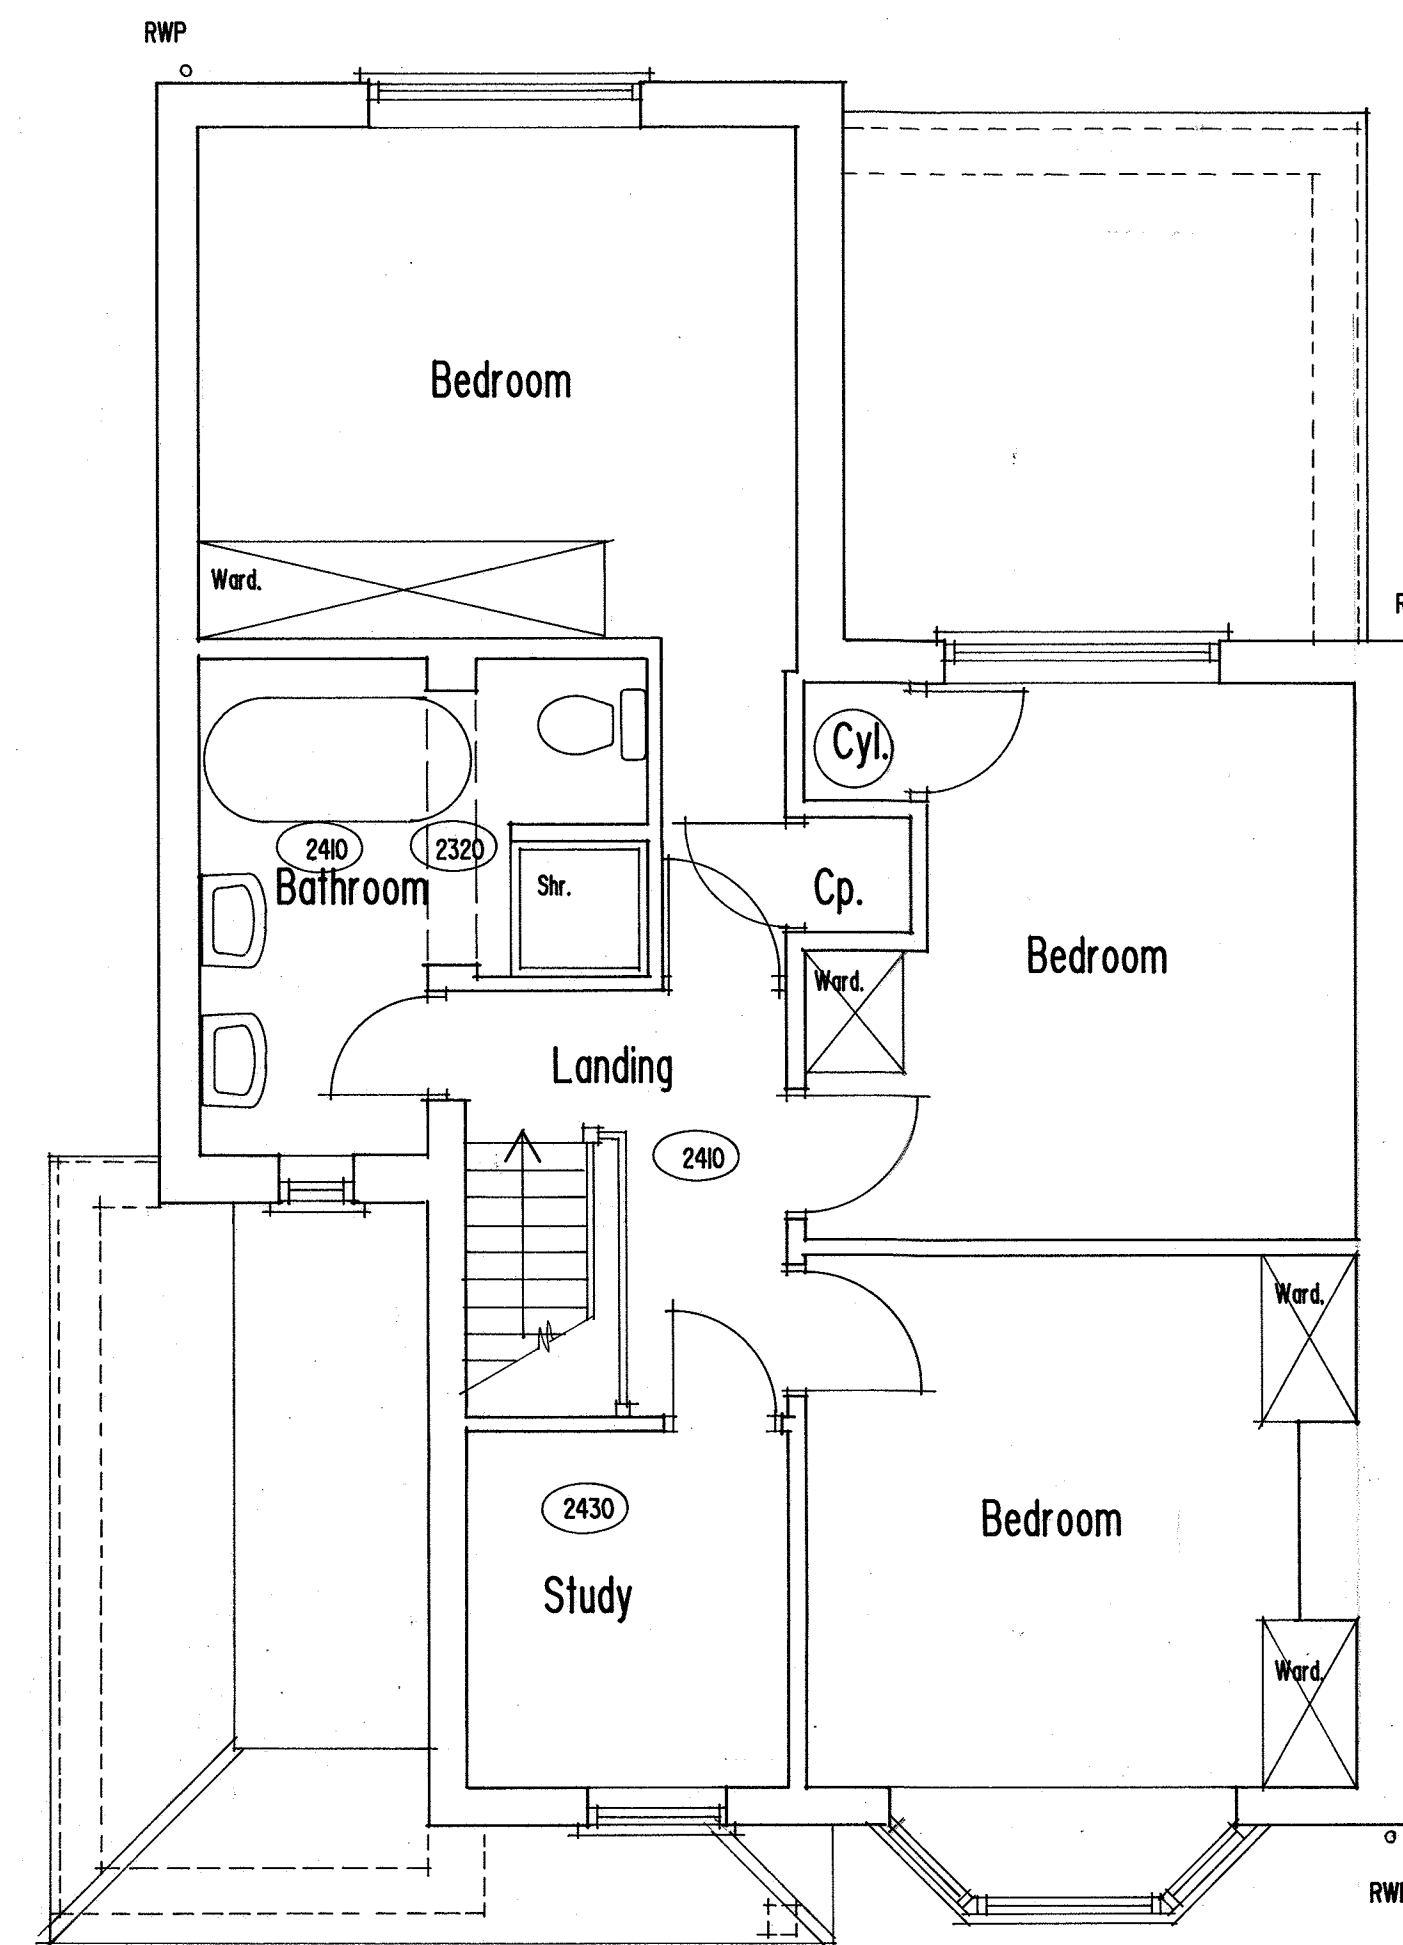

First Floor Plan

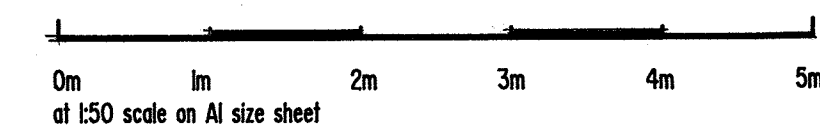

PROPOSED ALTERATIONS TO
 No. 71 ALL SAINTS AVENUE MAIDENHEAD
 BERKS. SL6 6LY
 Scale as shown Dec 2023 Drg. 01

SURVEY - Plans and Elevations

SKD design
 Architectural & Building Consultancy

Unit 2 Howe Lane Farm, Howe Lane Maidenhead SL6 3JP
 Tel 01628 436827 Email stuart@skddesign.co.uk

