




Front Elevation Scale 1:100





Side Elevation




Rear Elevation

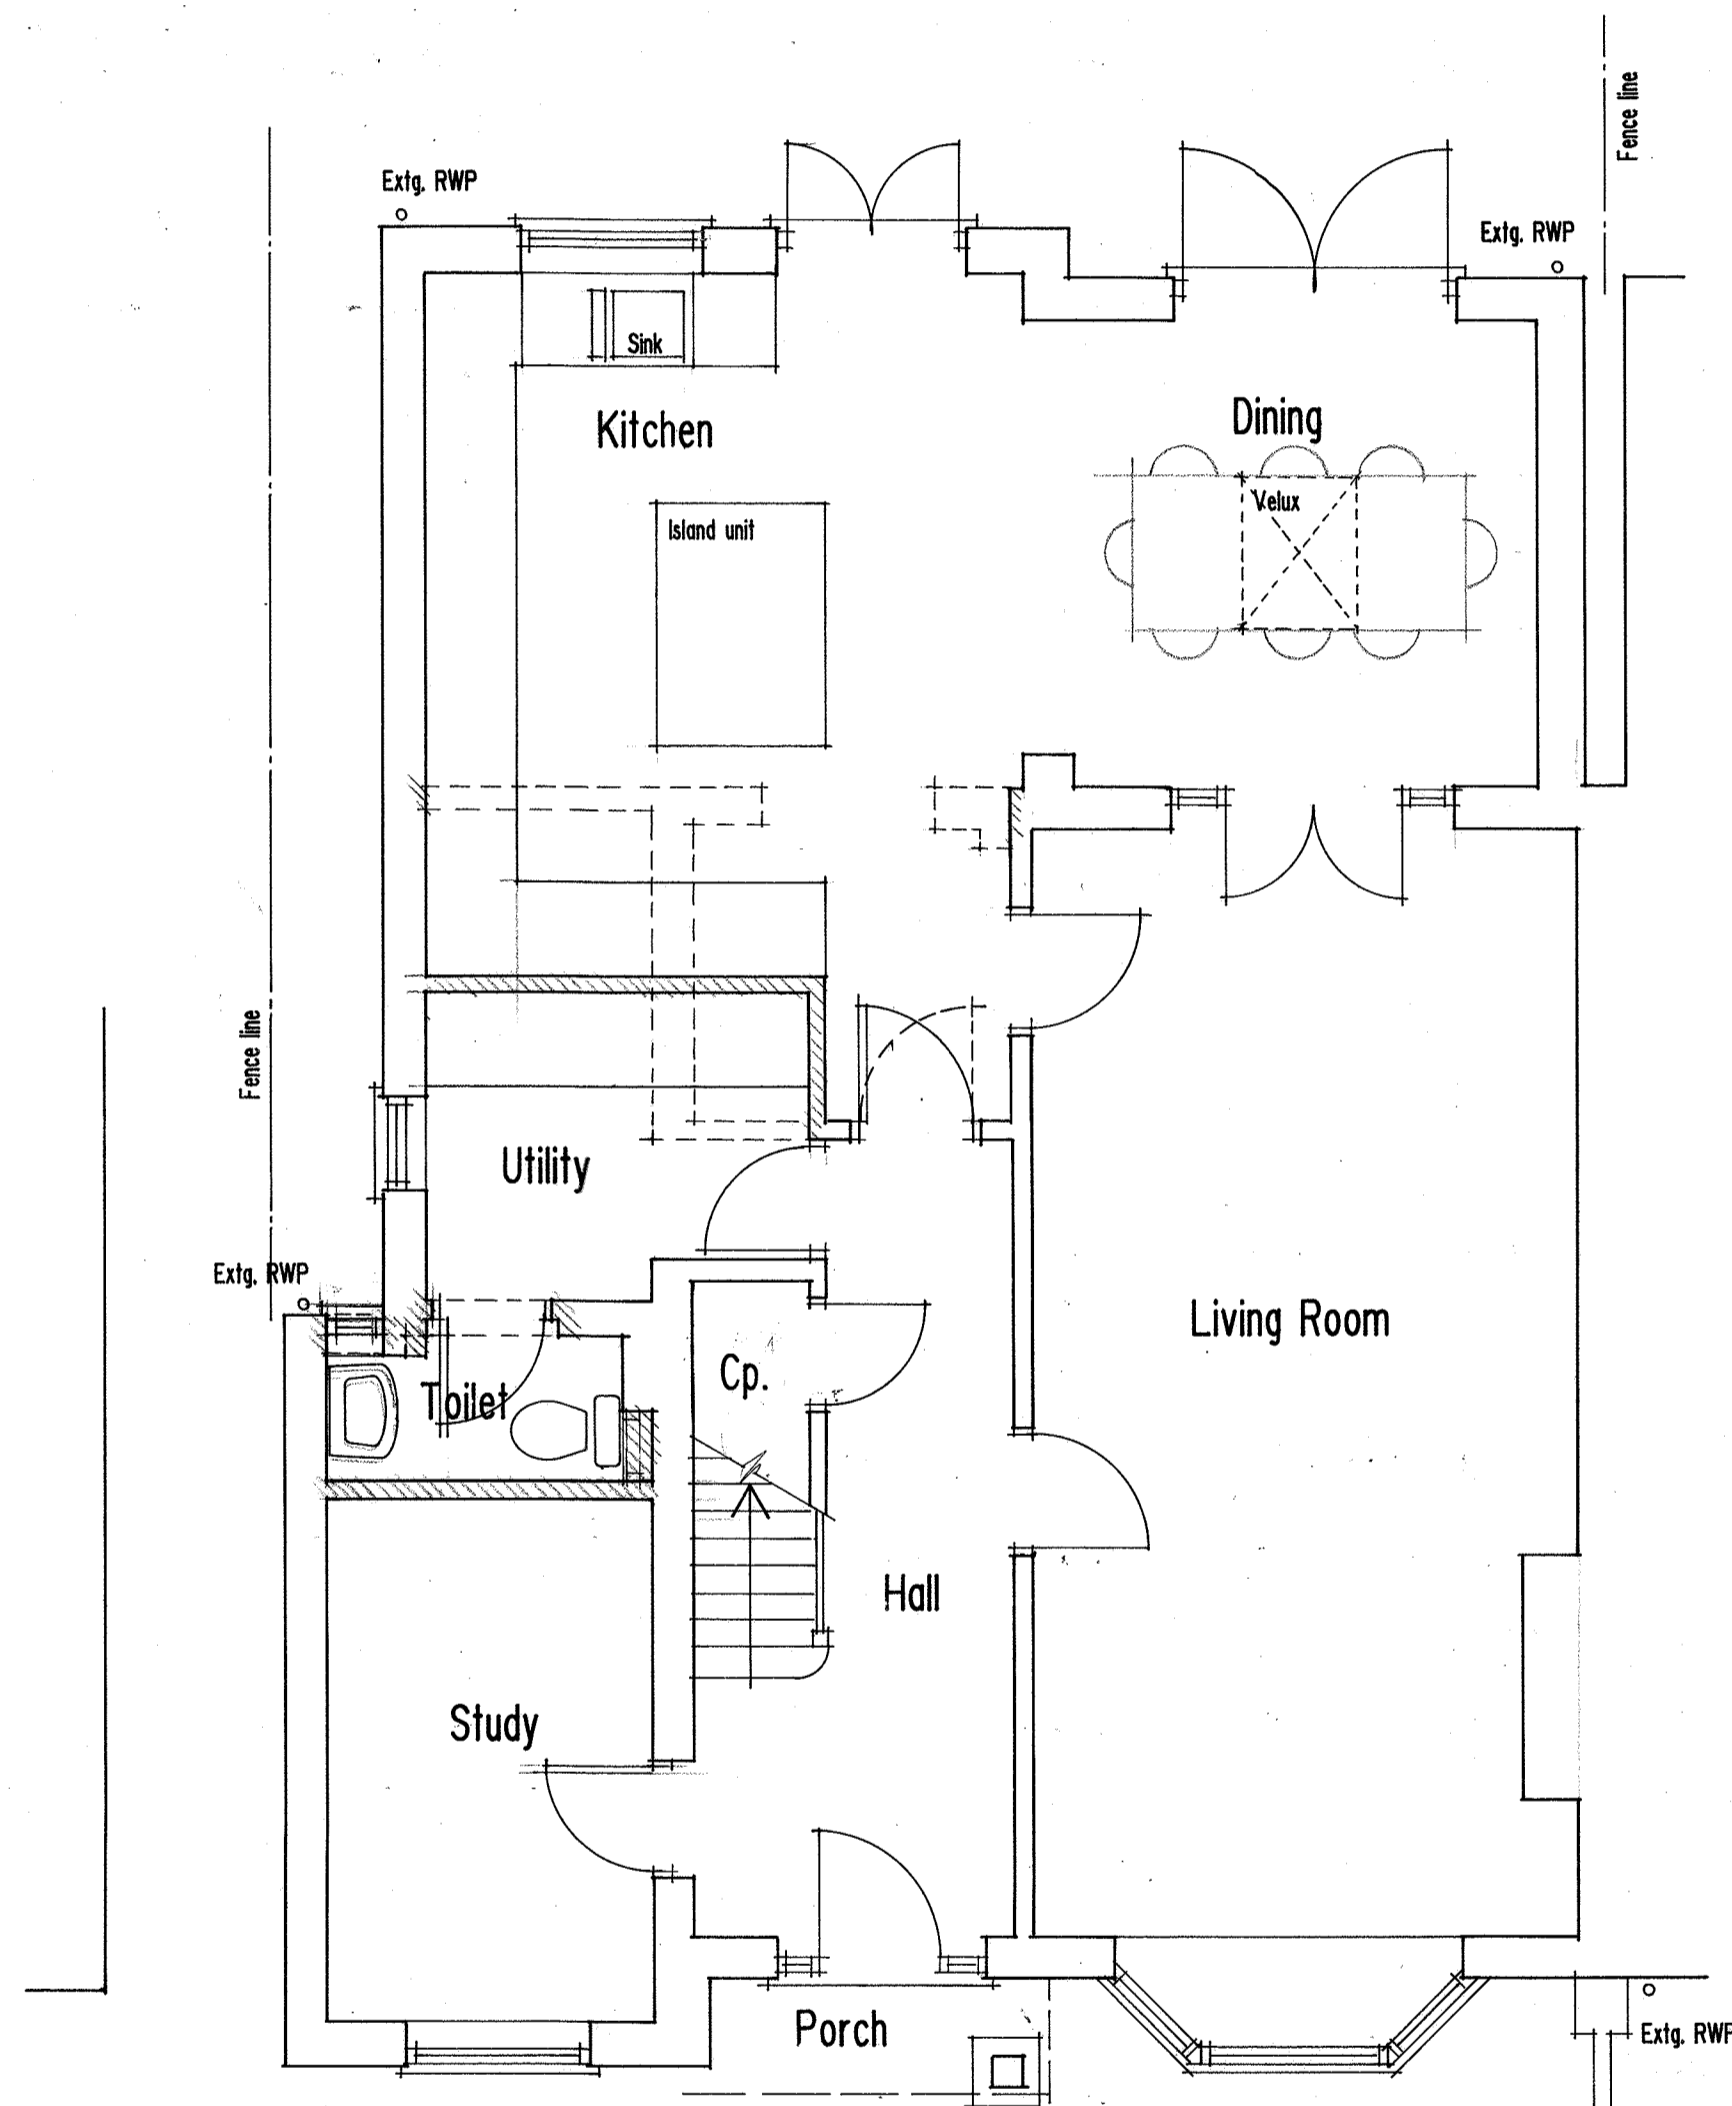

Ground Floor Plan Scale 1:50

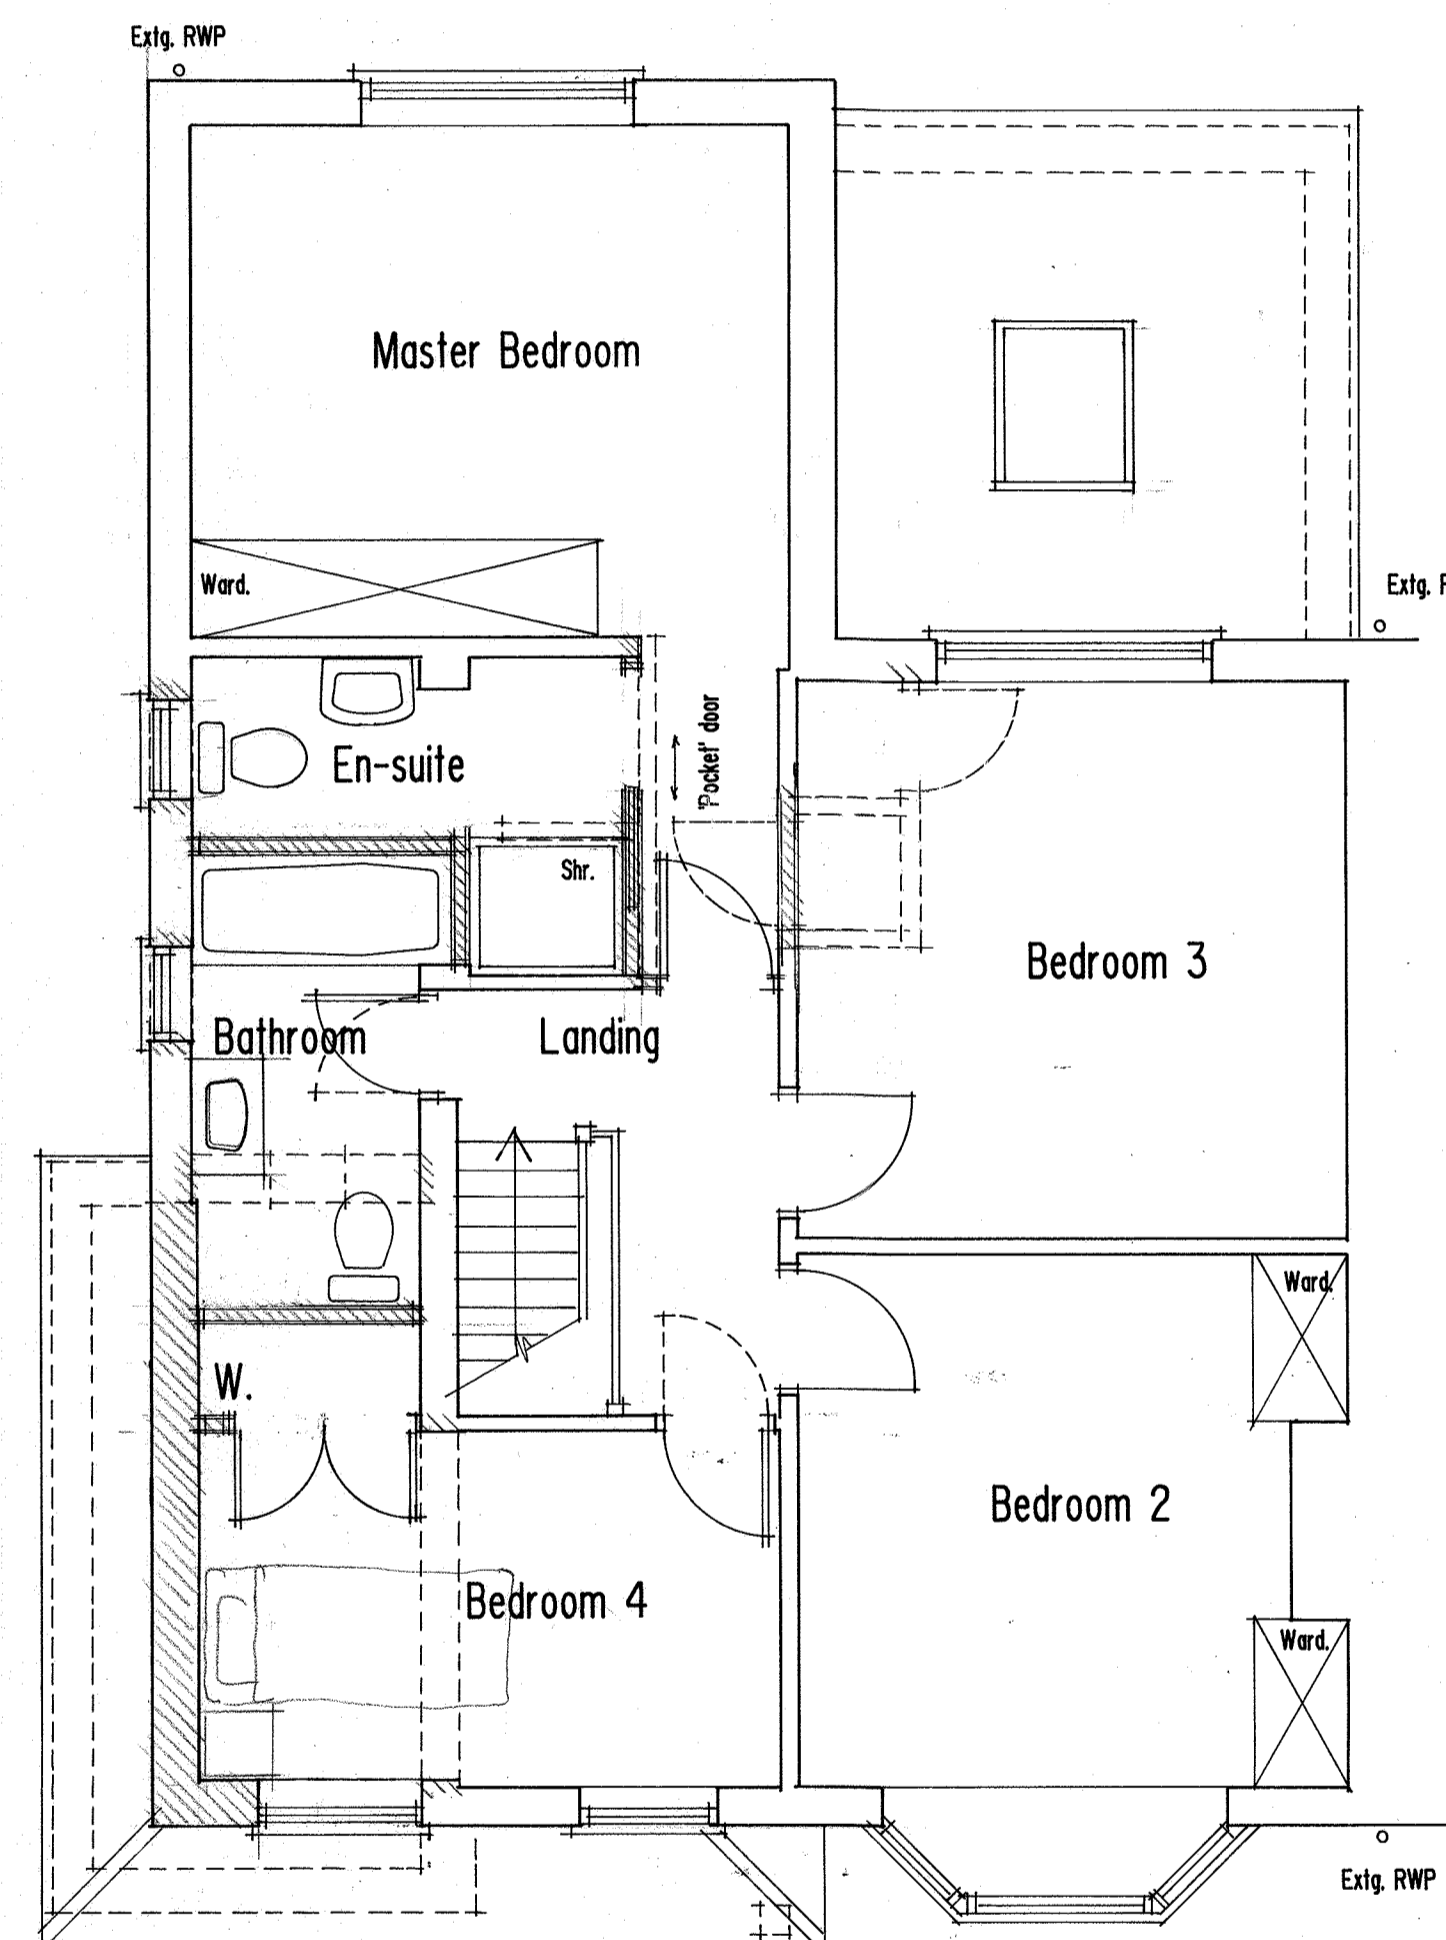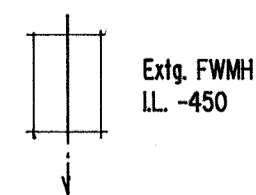

First Floor Plan

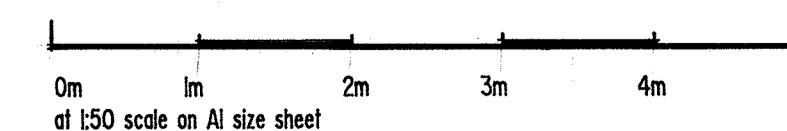

REV A Minor client alterations. Jan 2024

PROPOSED ALTERATIONS TO  
 No. 71 ALL SAINTS AVENUE MAIDENHEAD  
 BERKS. SL6 6LY  
 Scale as shown Dec 2023 Drg. 02

Floor Plans and Elevations



Architectural & Building Consultancy

Unit 2 Howe Lane Farm, Howe Lane Maidenhead SL6 3JP  
 Tel 01628 436827 Email stuart@skddesign.co.uk