


SIDE ELEVATION




FRONT ELEVATION



REAR ELEVATION

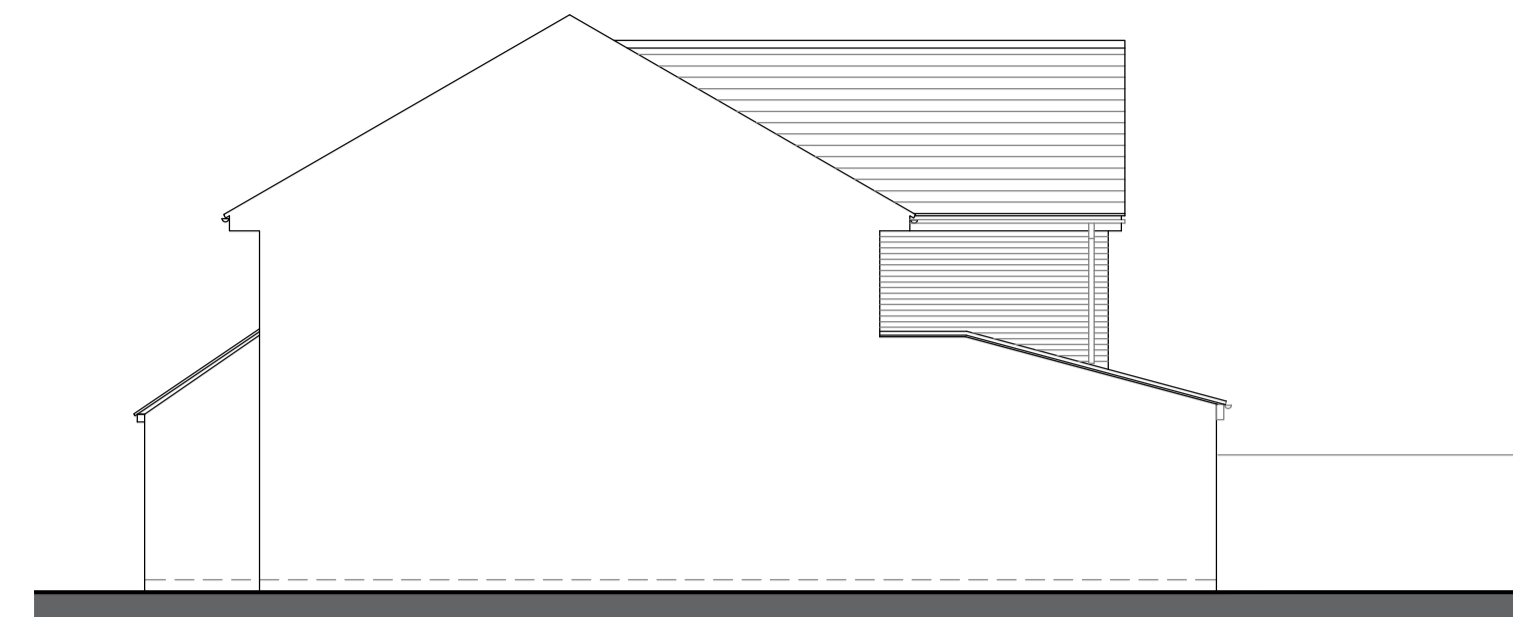


SIDE ELEVATION

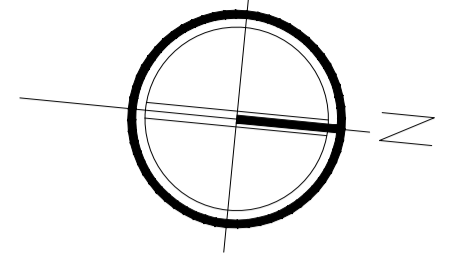


notes




	m2	sqft
Ground Floor	98.76	1063.05
First floor	69.88	752.19
Total	168.64	1815.24

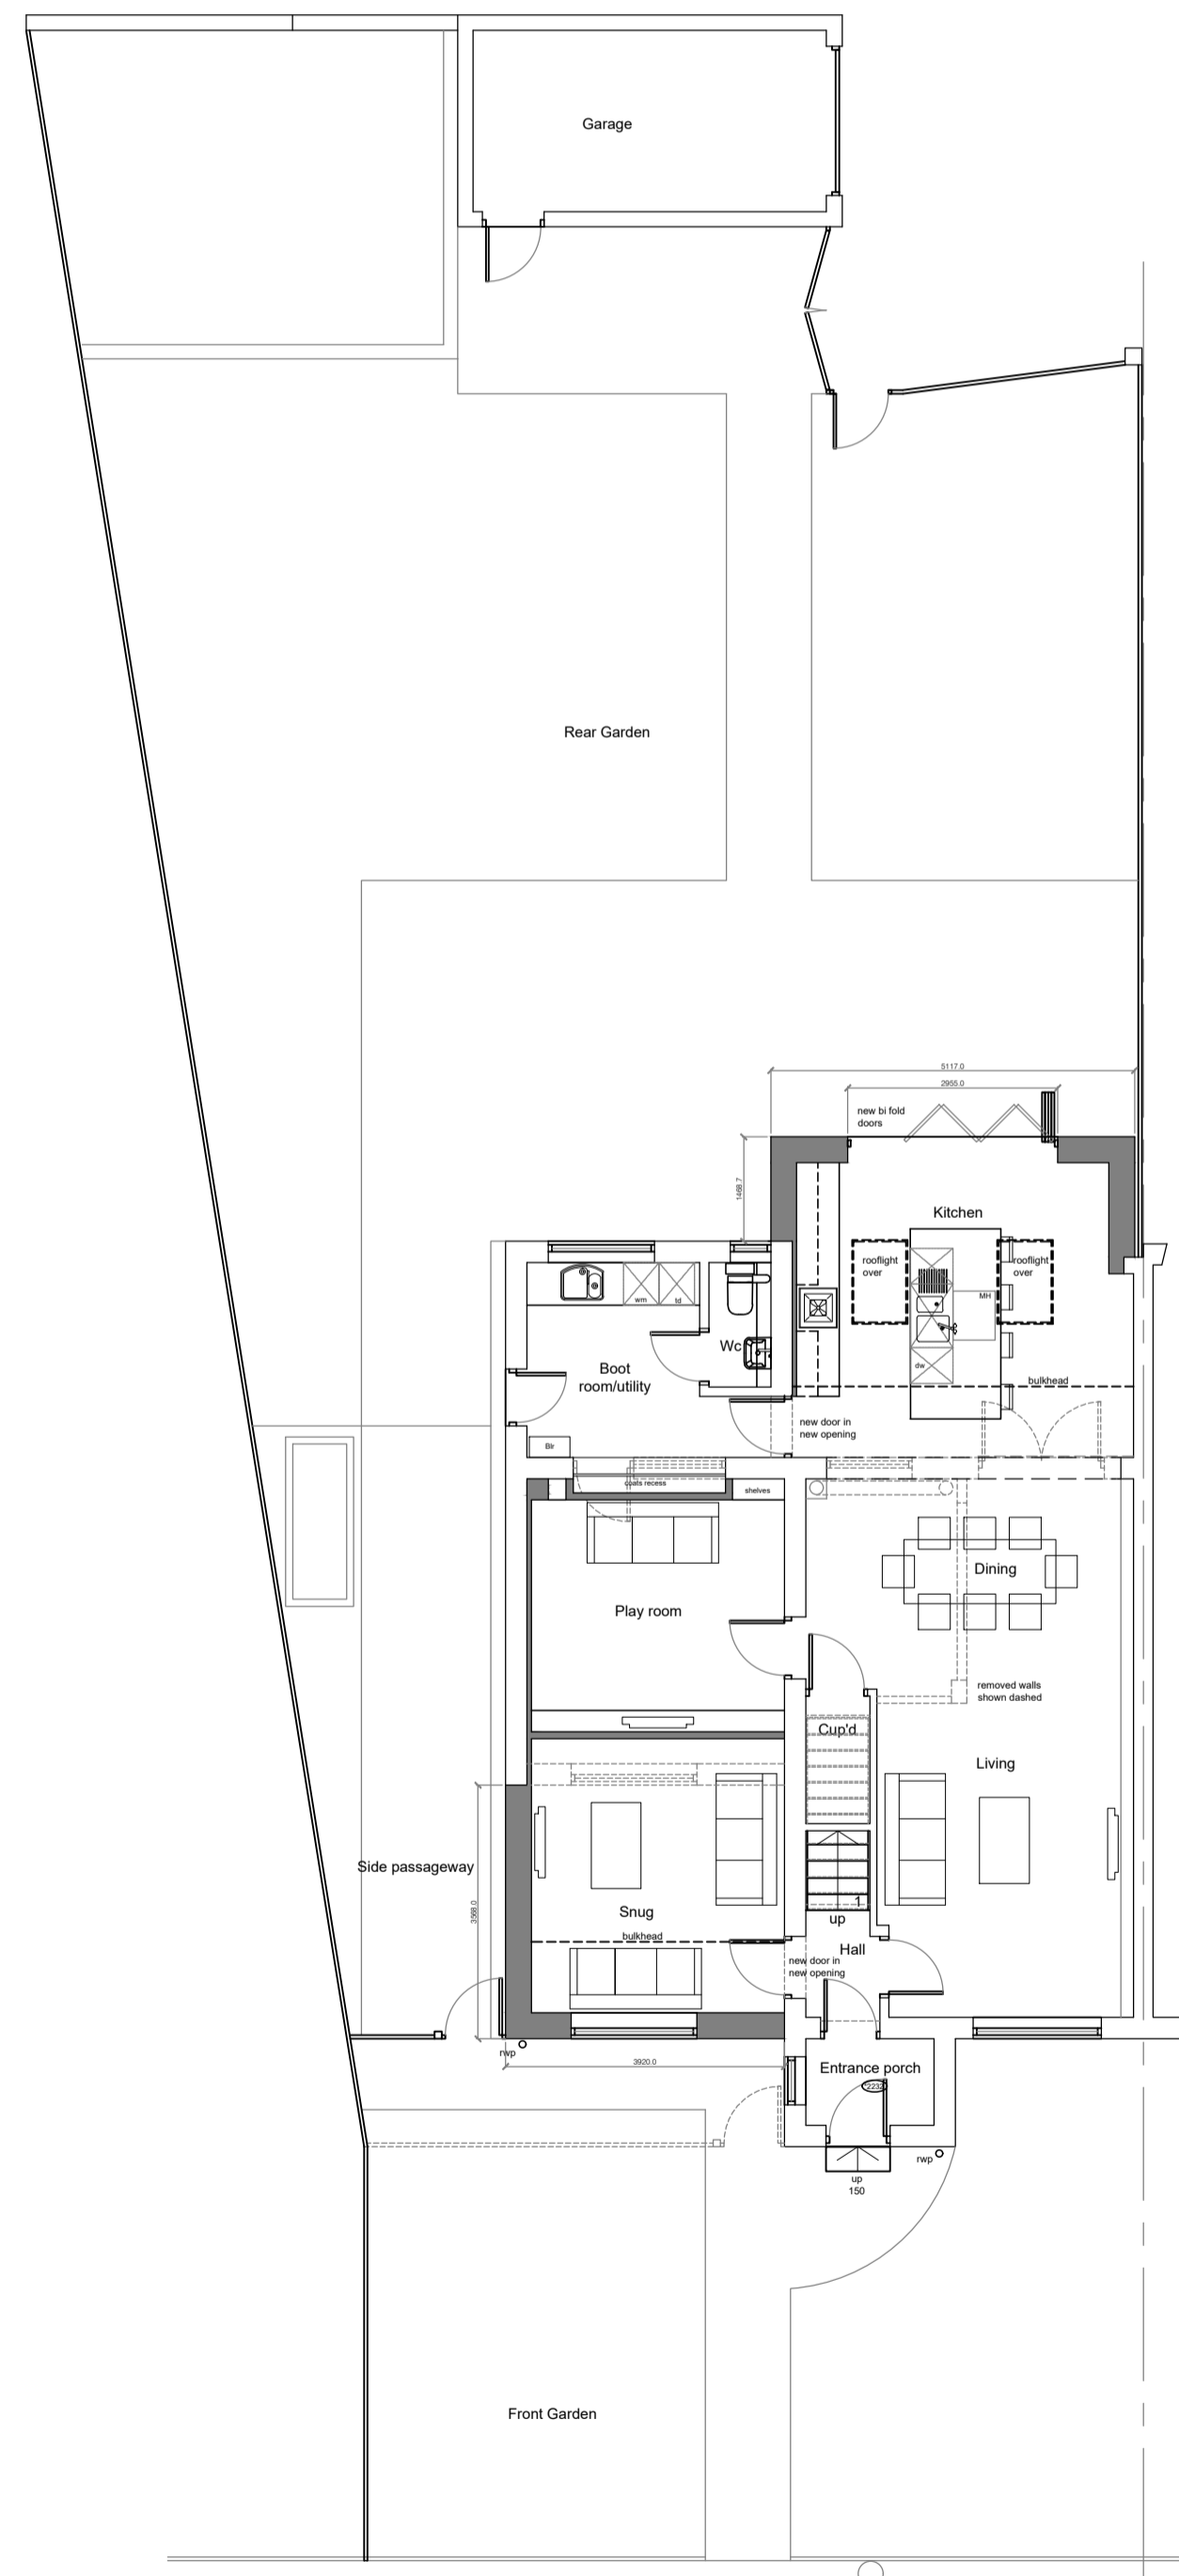


GROUND FLOOR PLAN

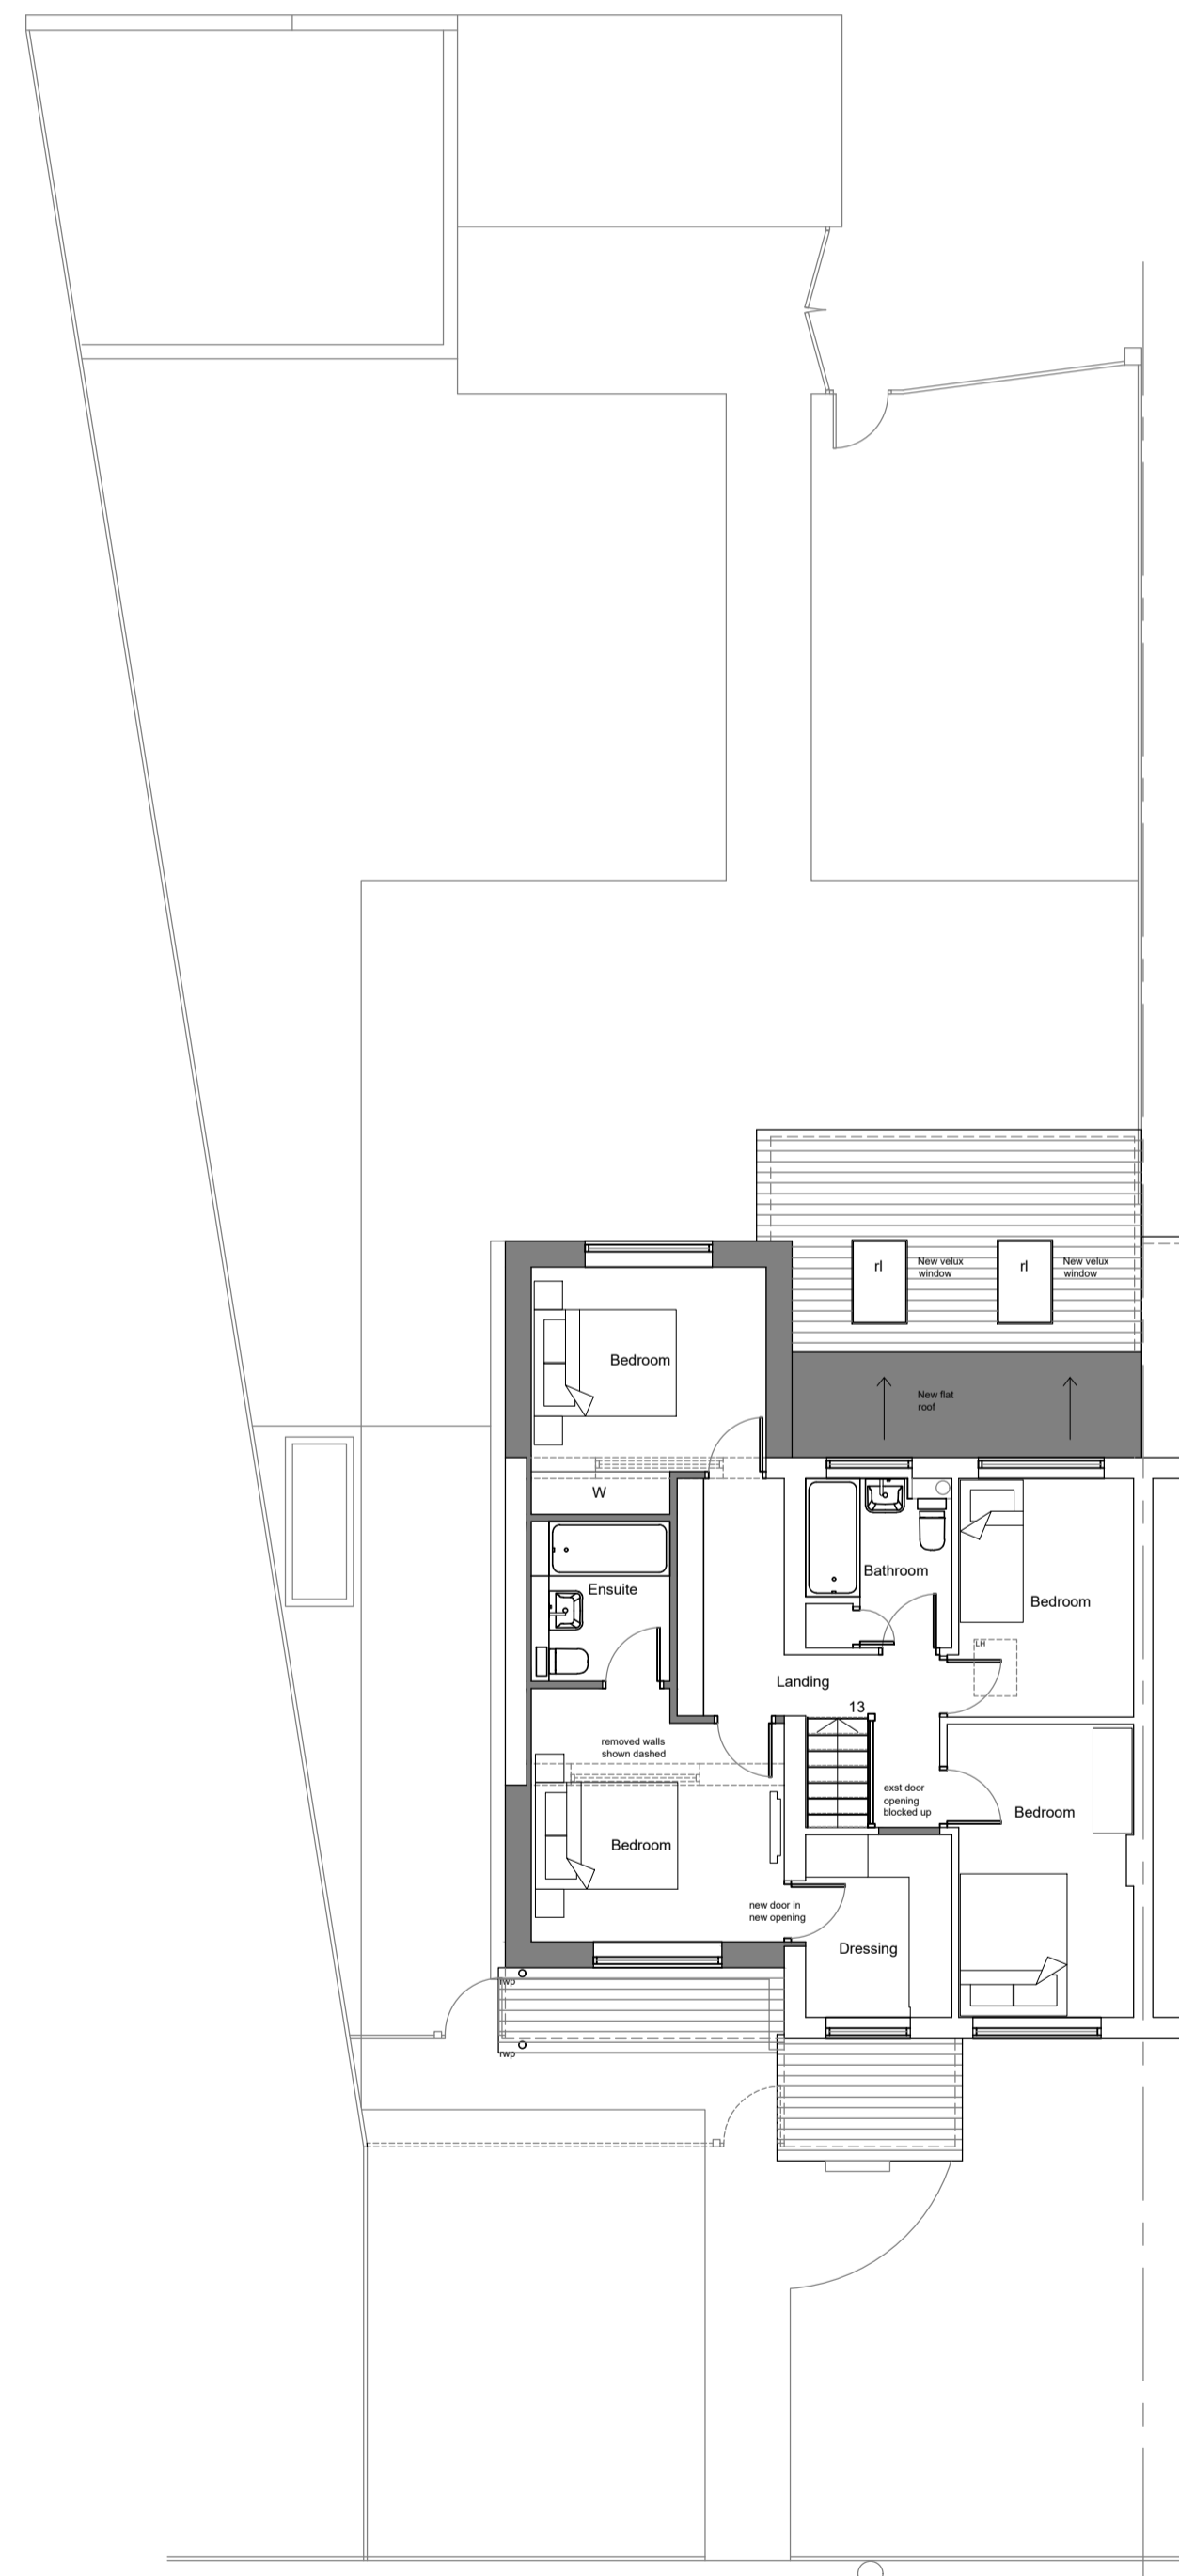


FIRST FLOOR PLAN

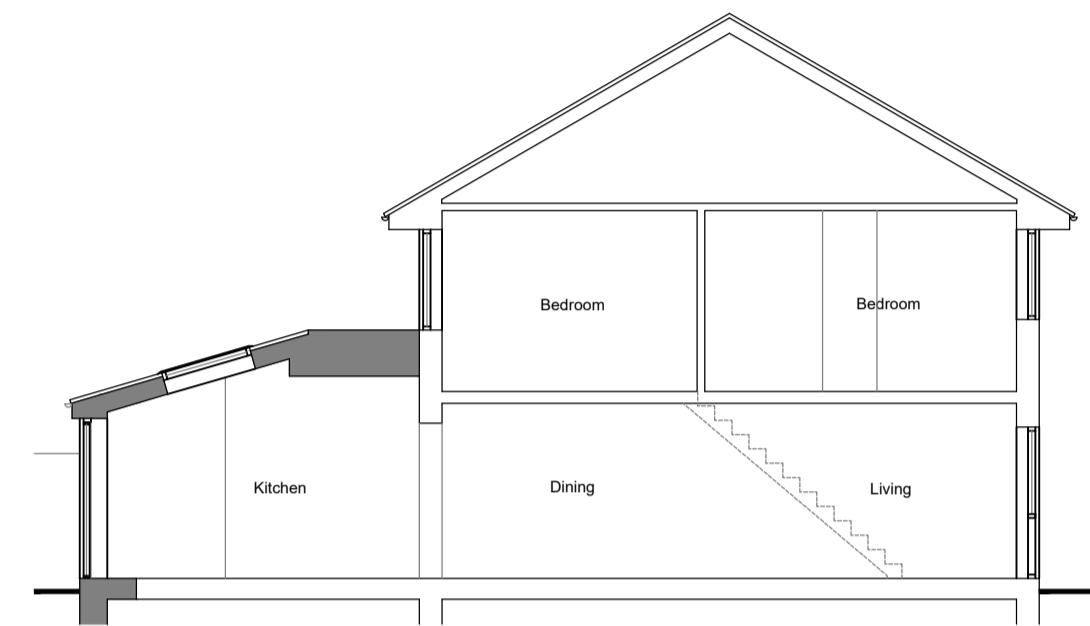

SECTION 1-1

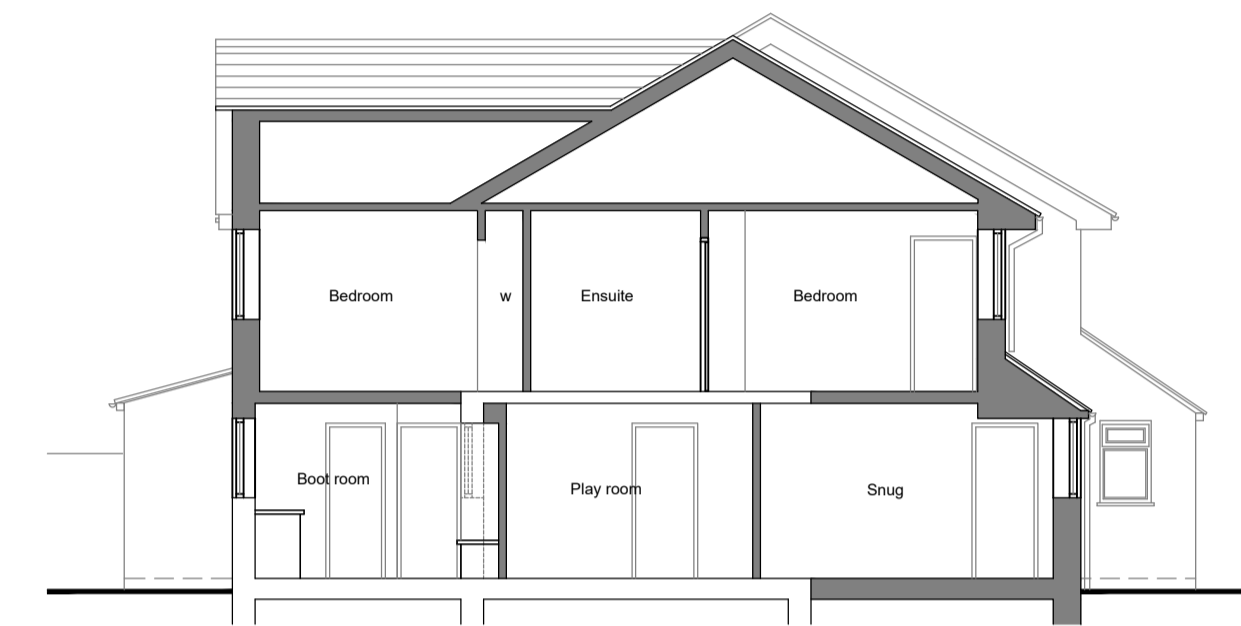

SECTION 2-2

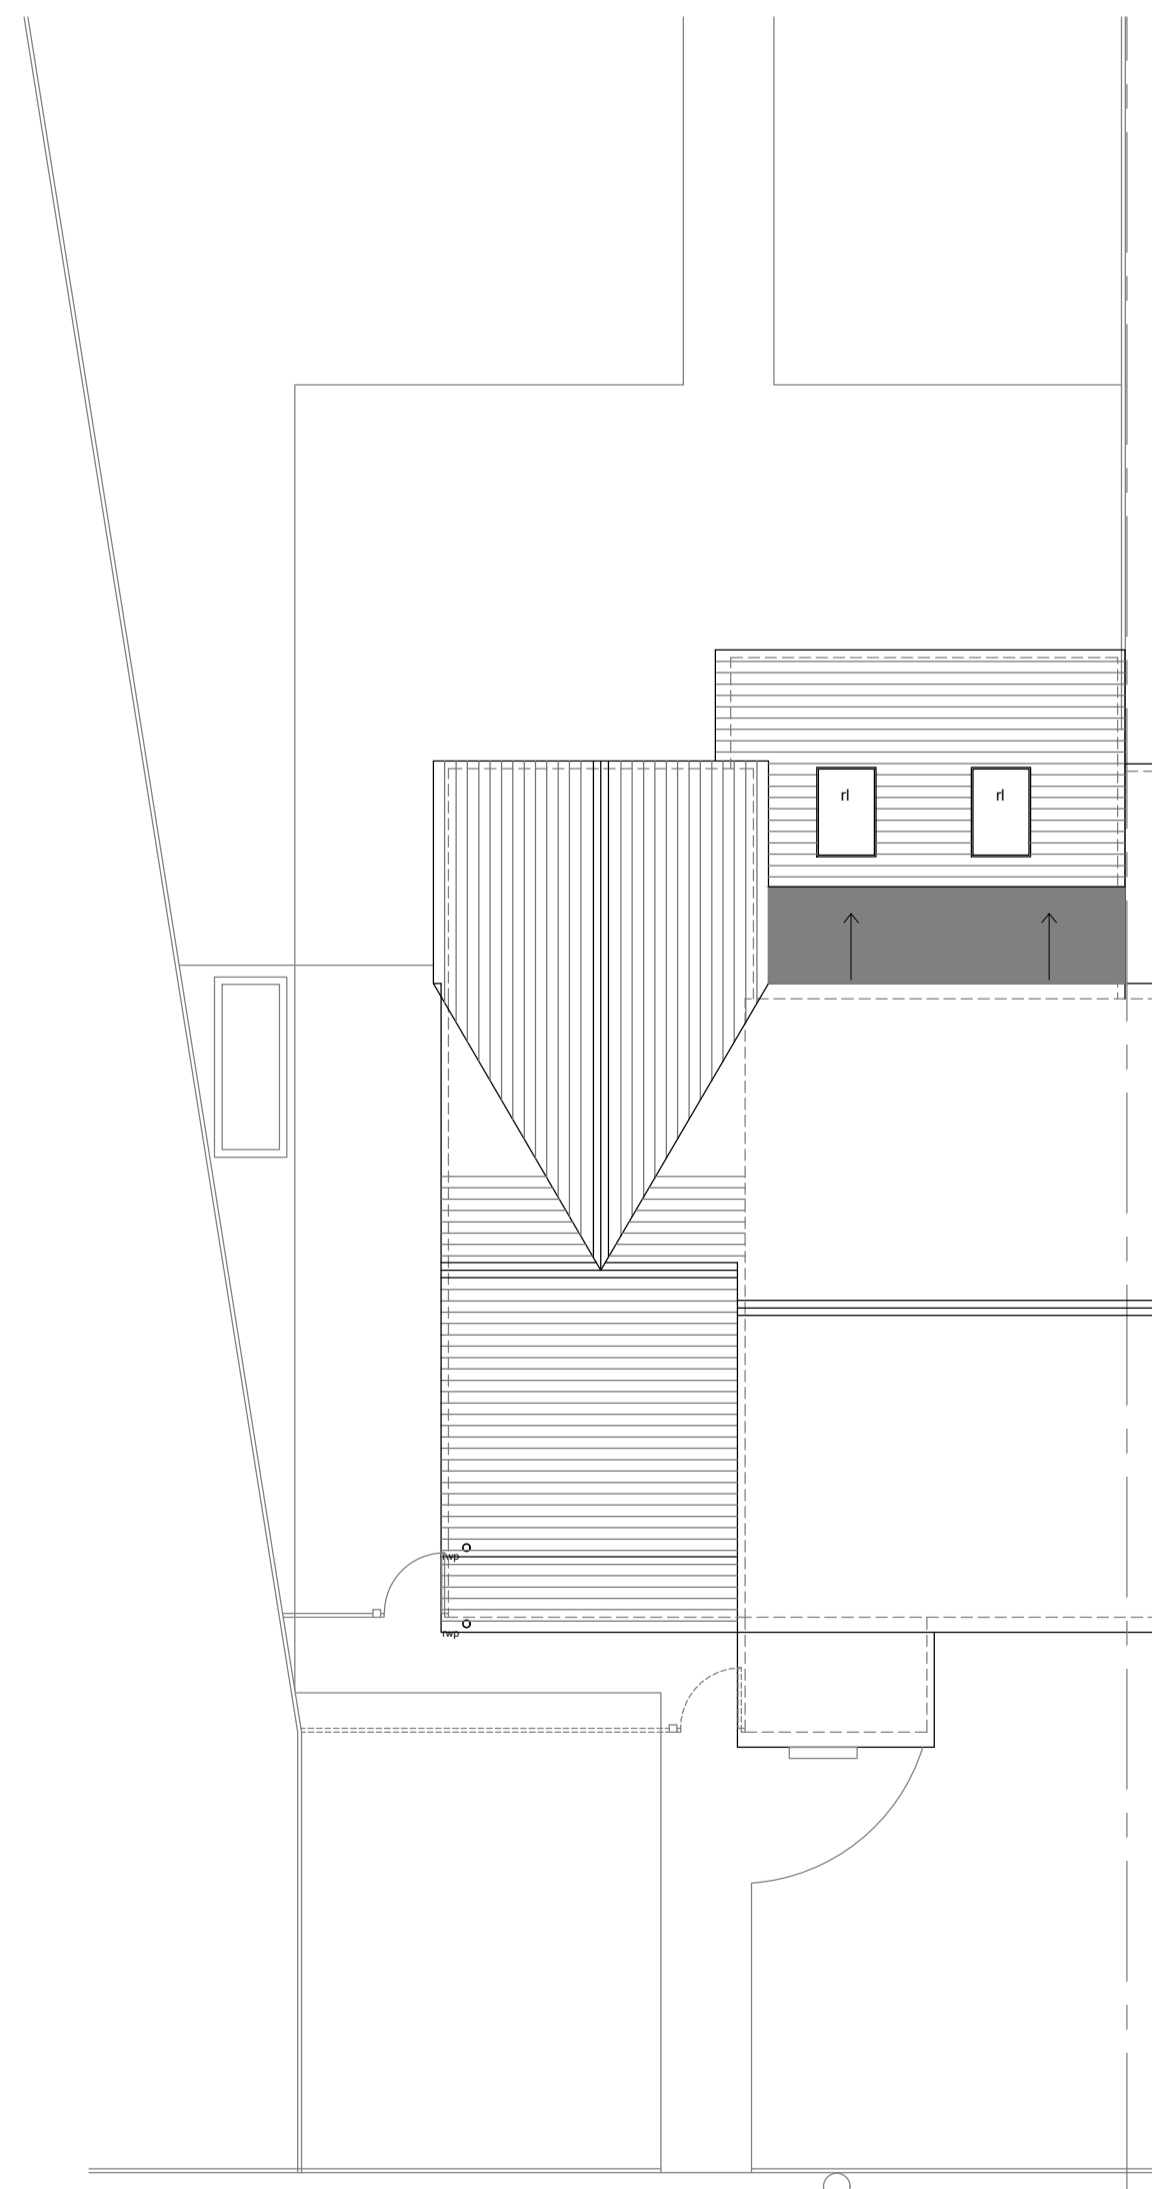

ROOF PLAN

A 19/01/24 Location Plan removed
Revision

**2 LOWBROOK DRIVE
MAIDENHEAD
SL6 3XW**

**PROPOSED PLANS, SECTIONS &
ELEVATIONS**

scale **1:100 @ A1** date **January '24**
chkd app'd for issue

drawing number
GB- 02.1A

