



FRONT ELEVATION OF SOLAR FRAME WITH 10 PV PANELS IN LANDSCAPE

FORM 6B

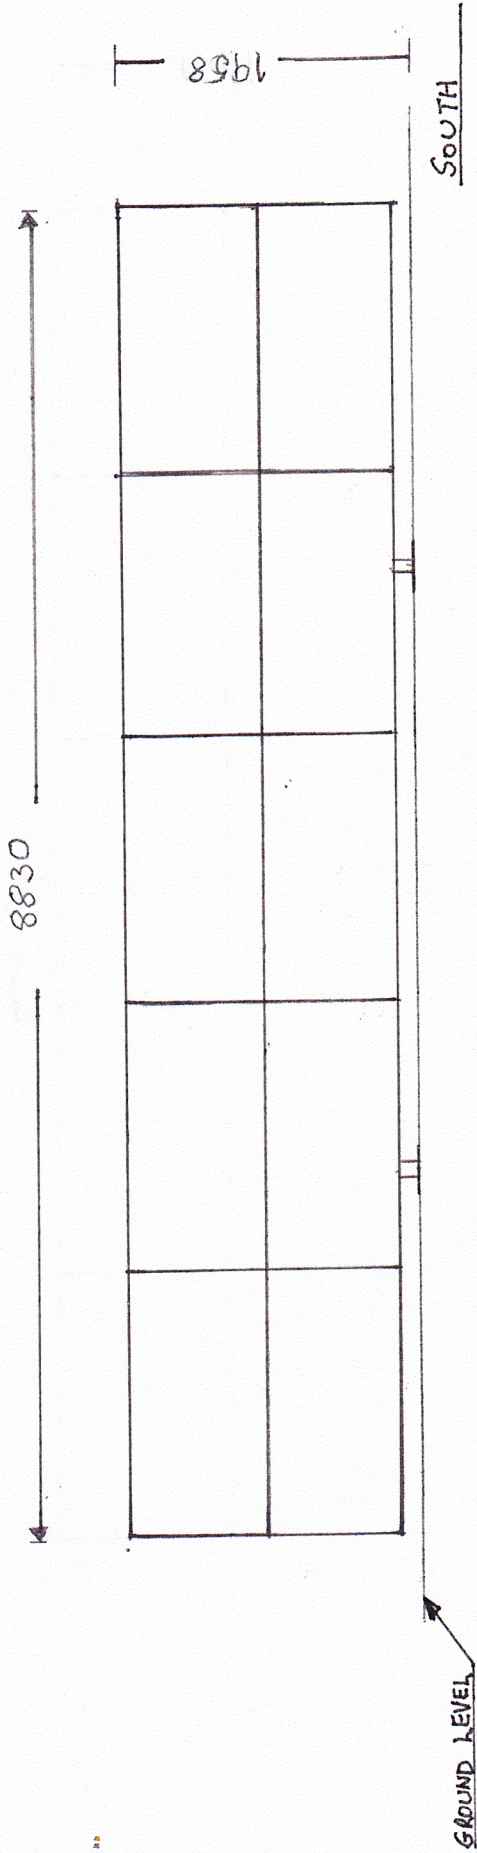

REAR ELEVATION OF SOLAR FRAME WITH 10 PV PANELS IN LANDSCAPE

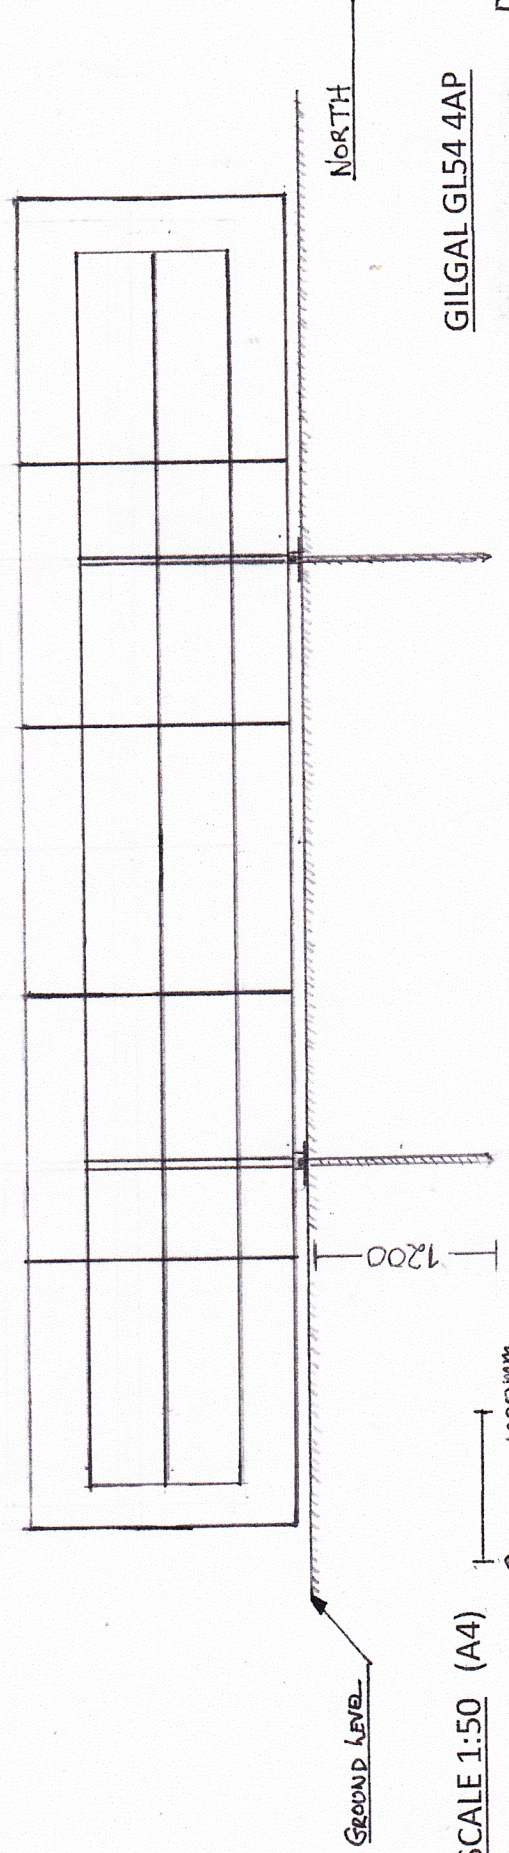

SCALE 1:50 (A4)



GILGAL GL54 4AP

DWG: G1 REV C