




Proposed Ground Floor Plan

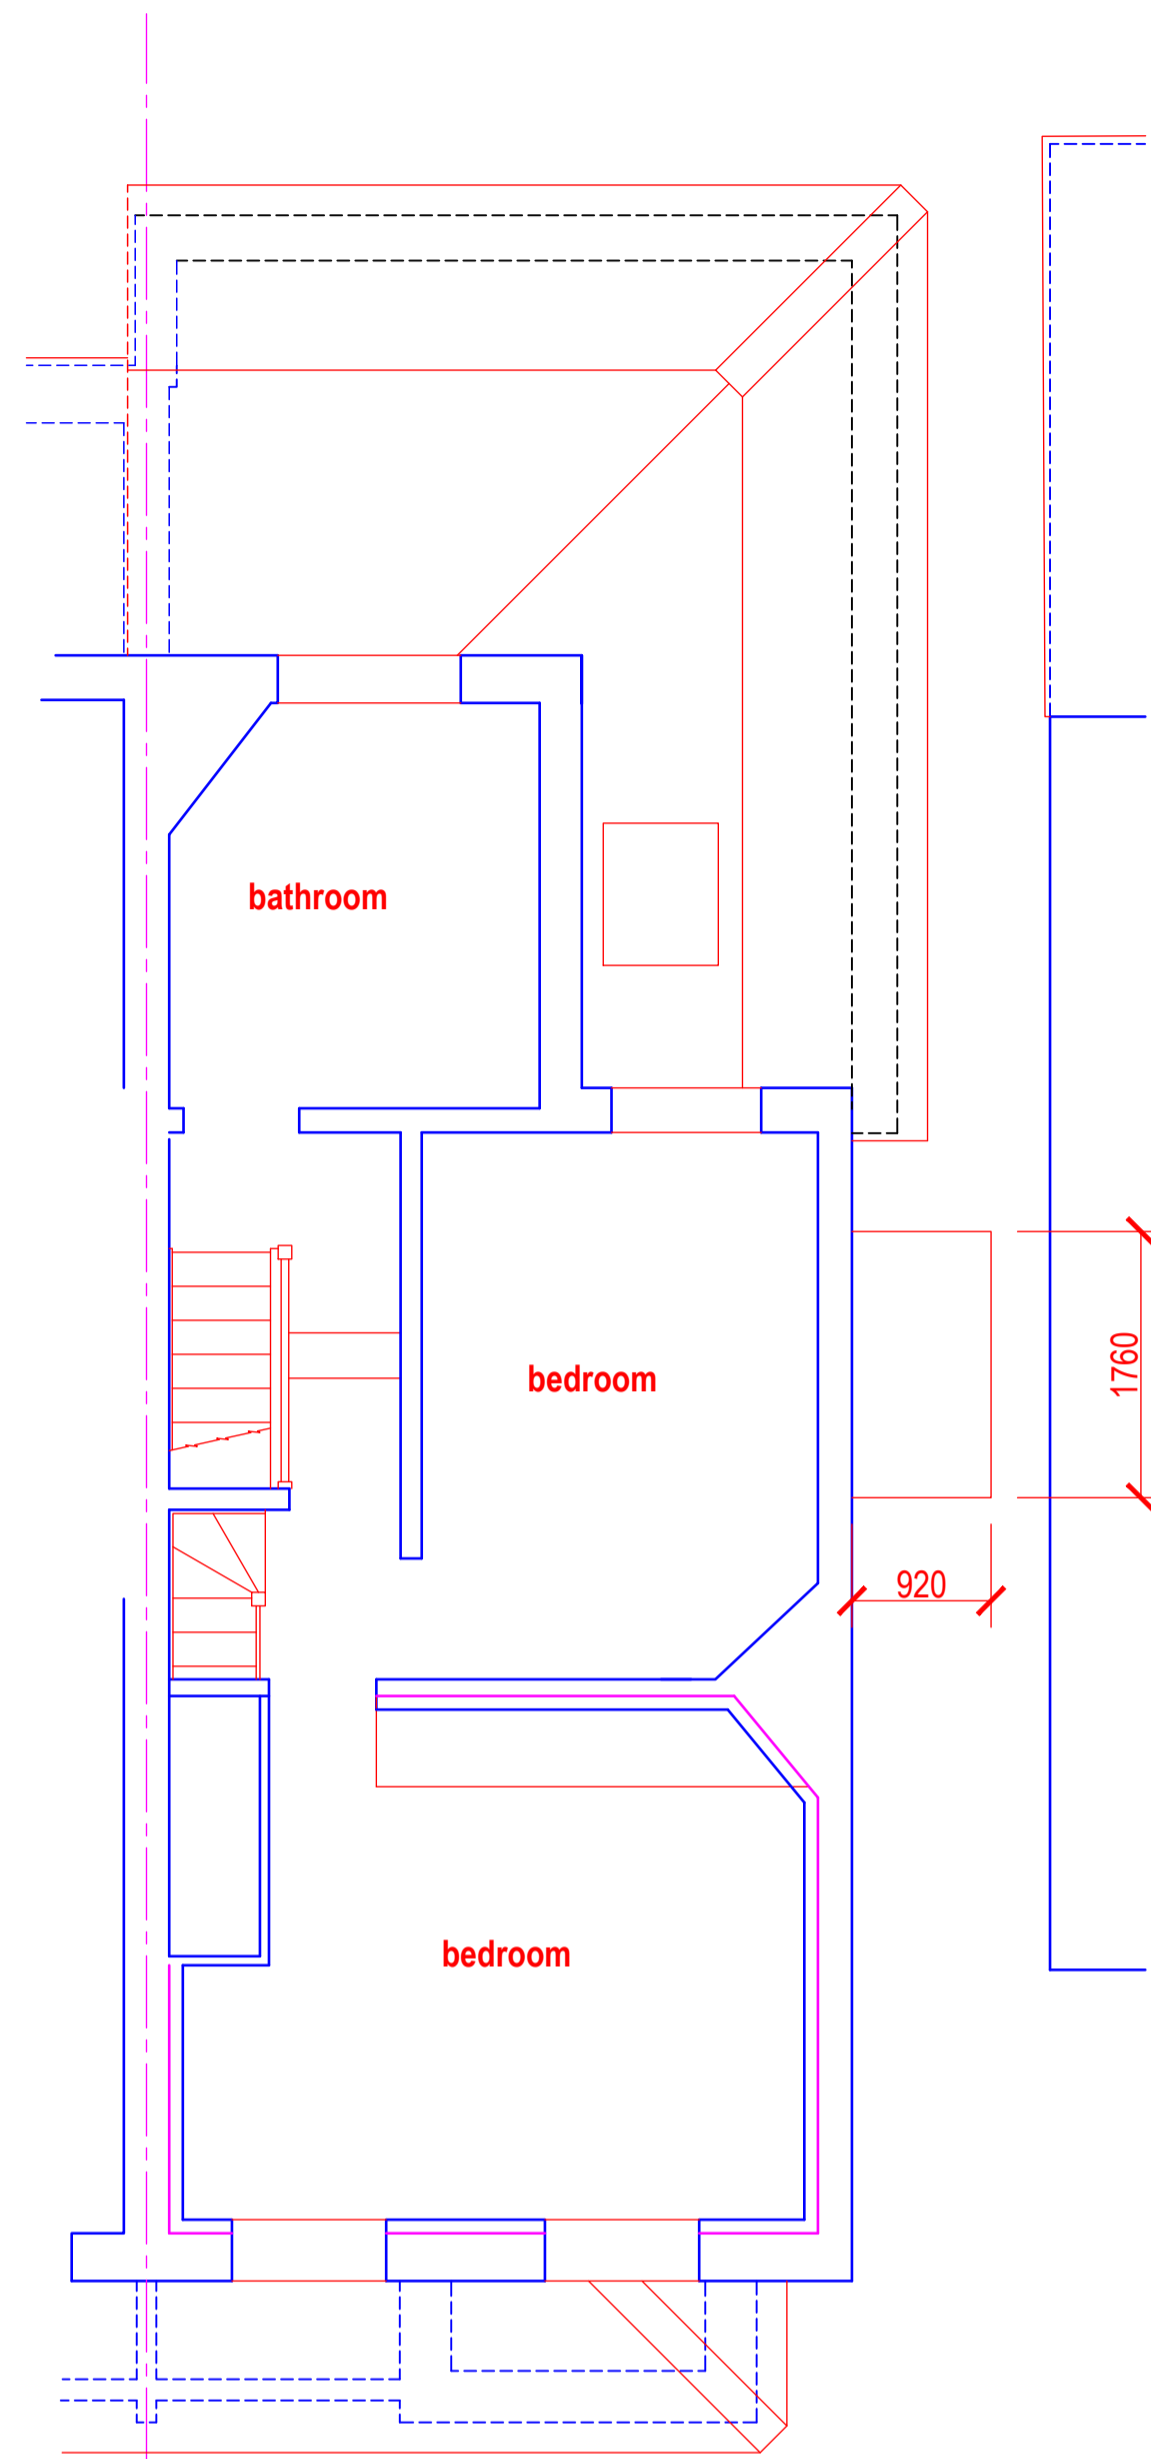

Proposed First Floor Plan

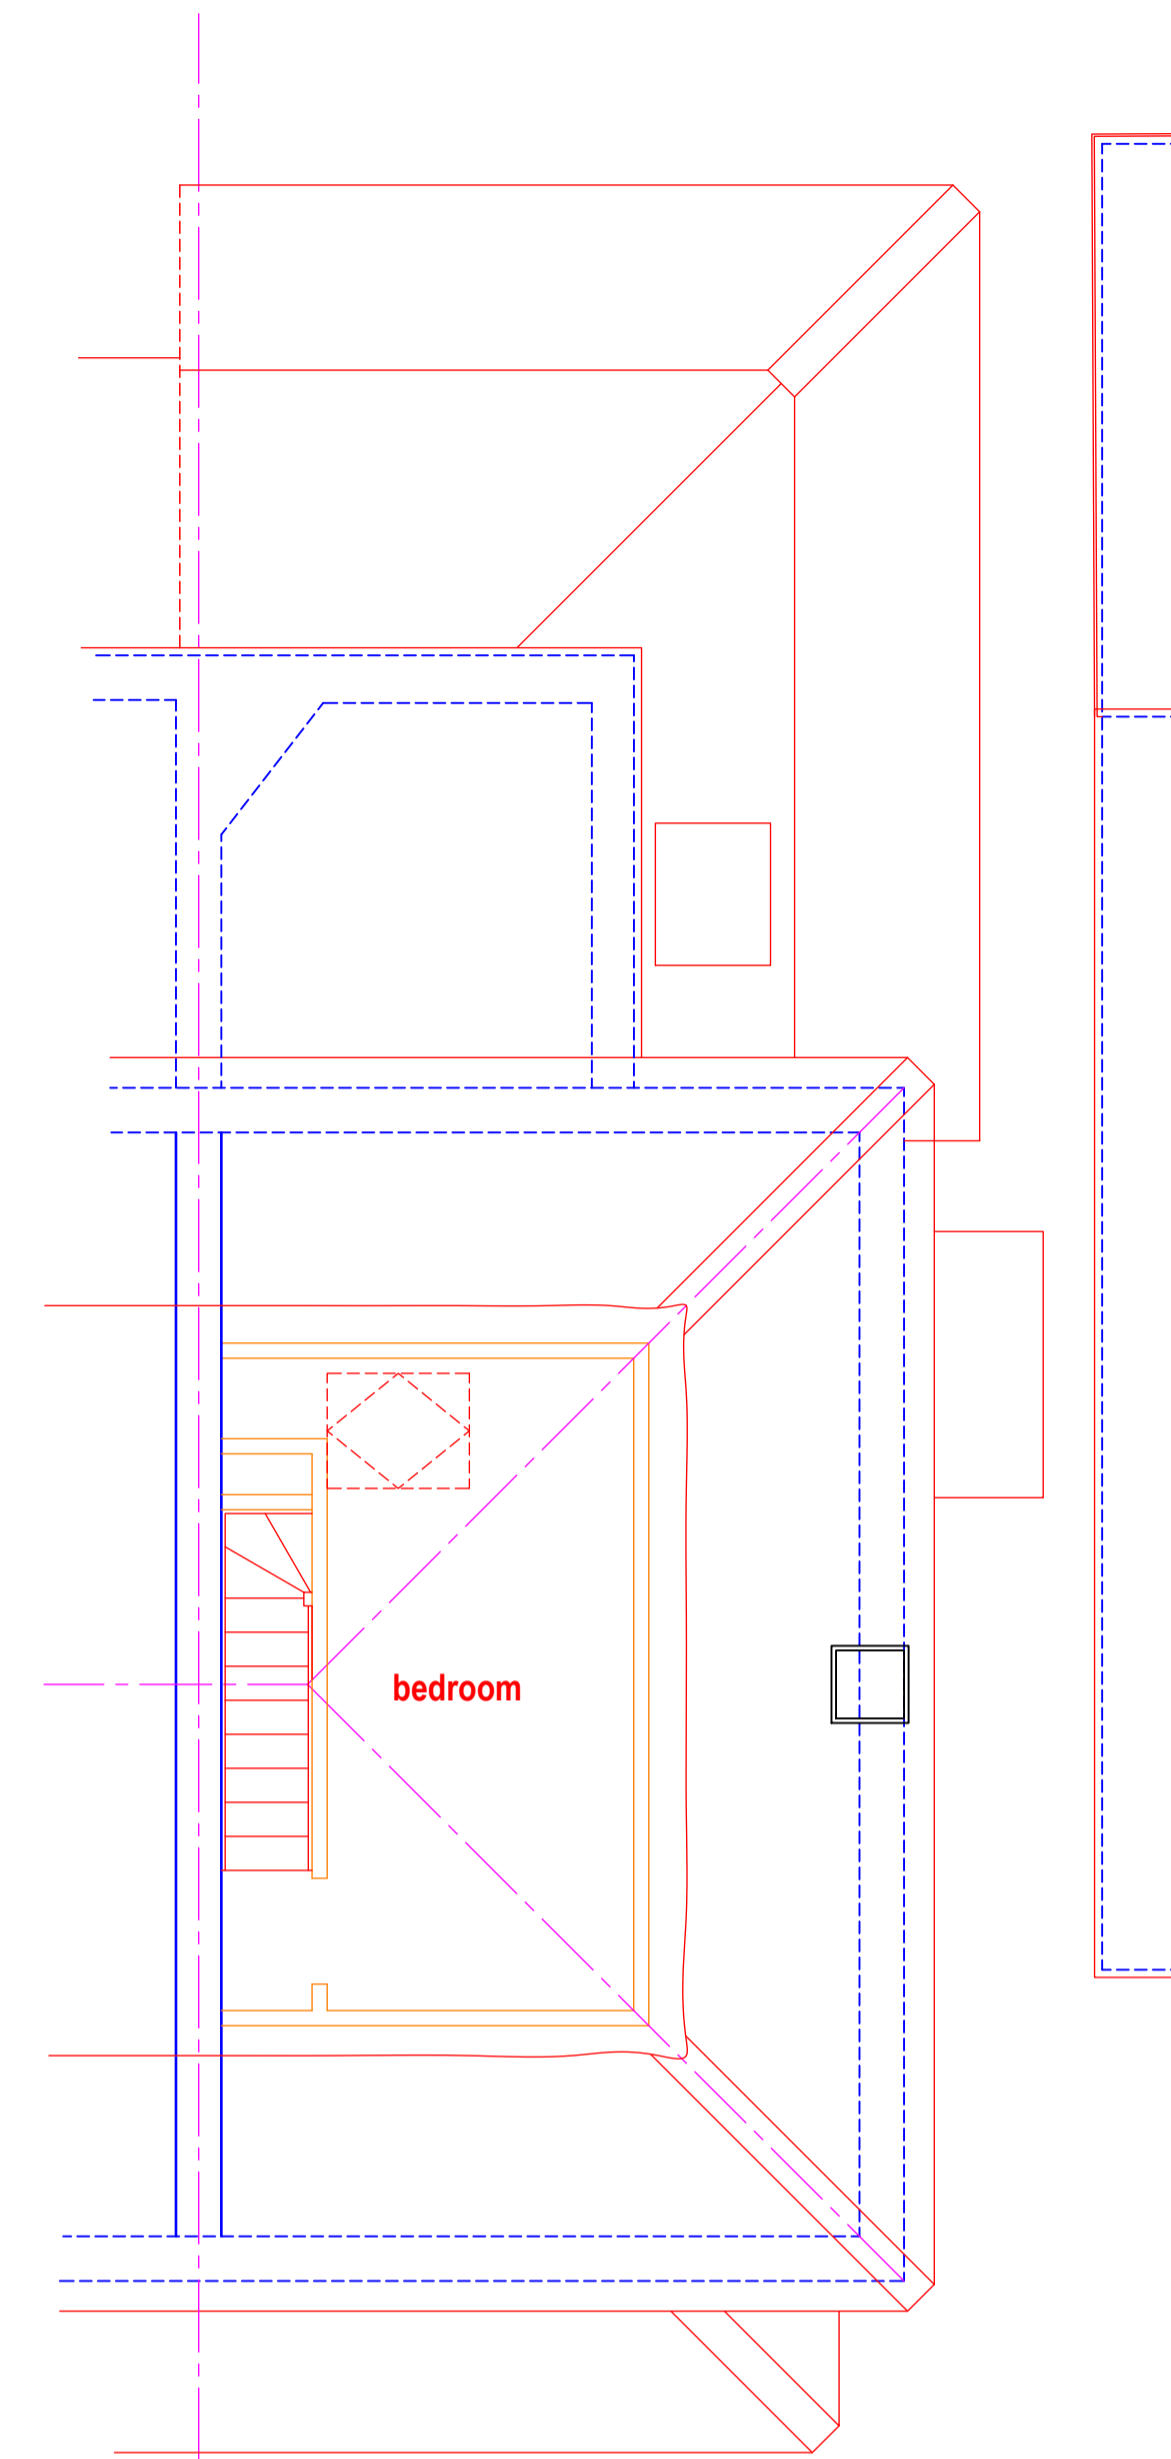


Proposed Second Floor Plan

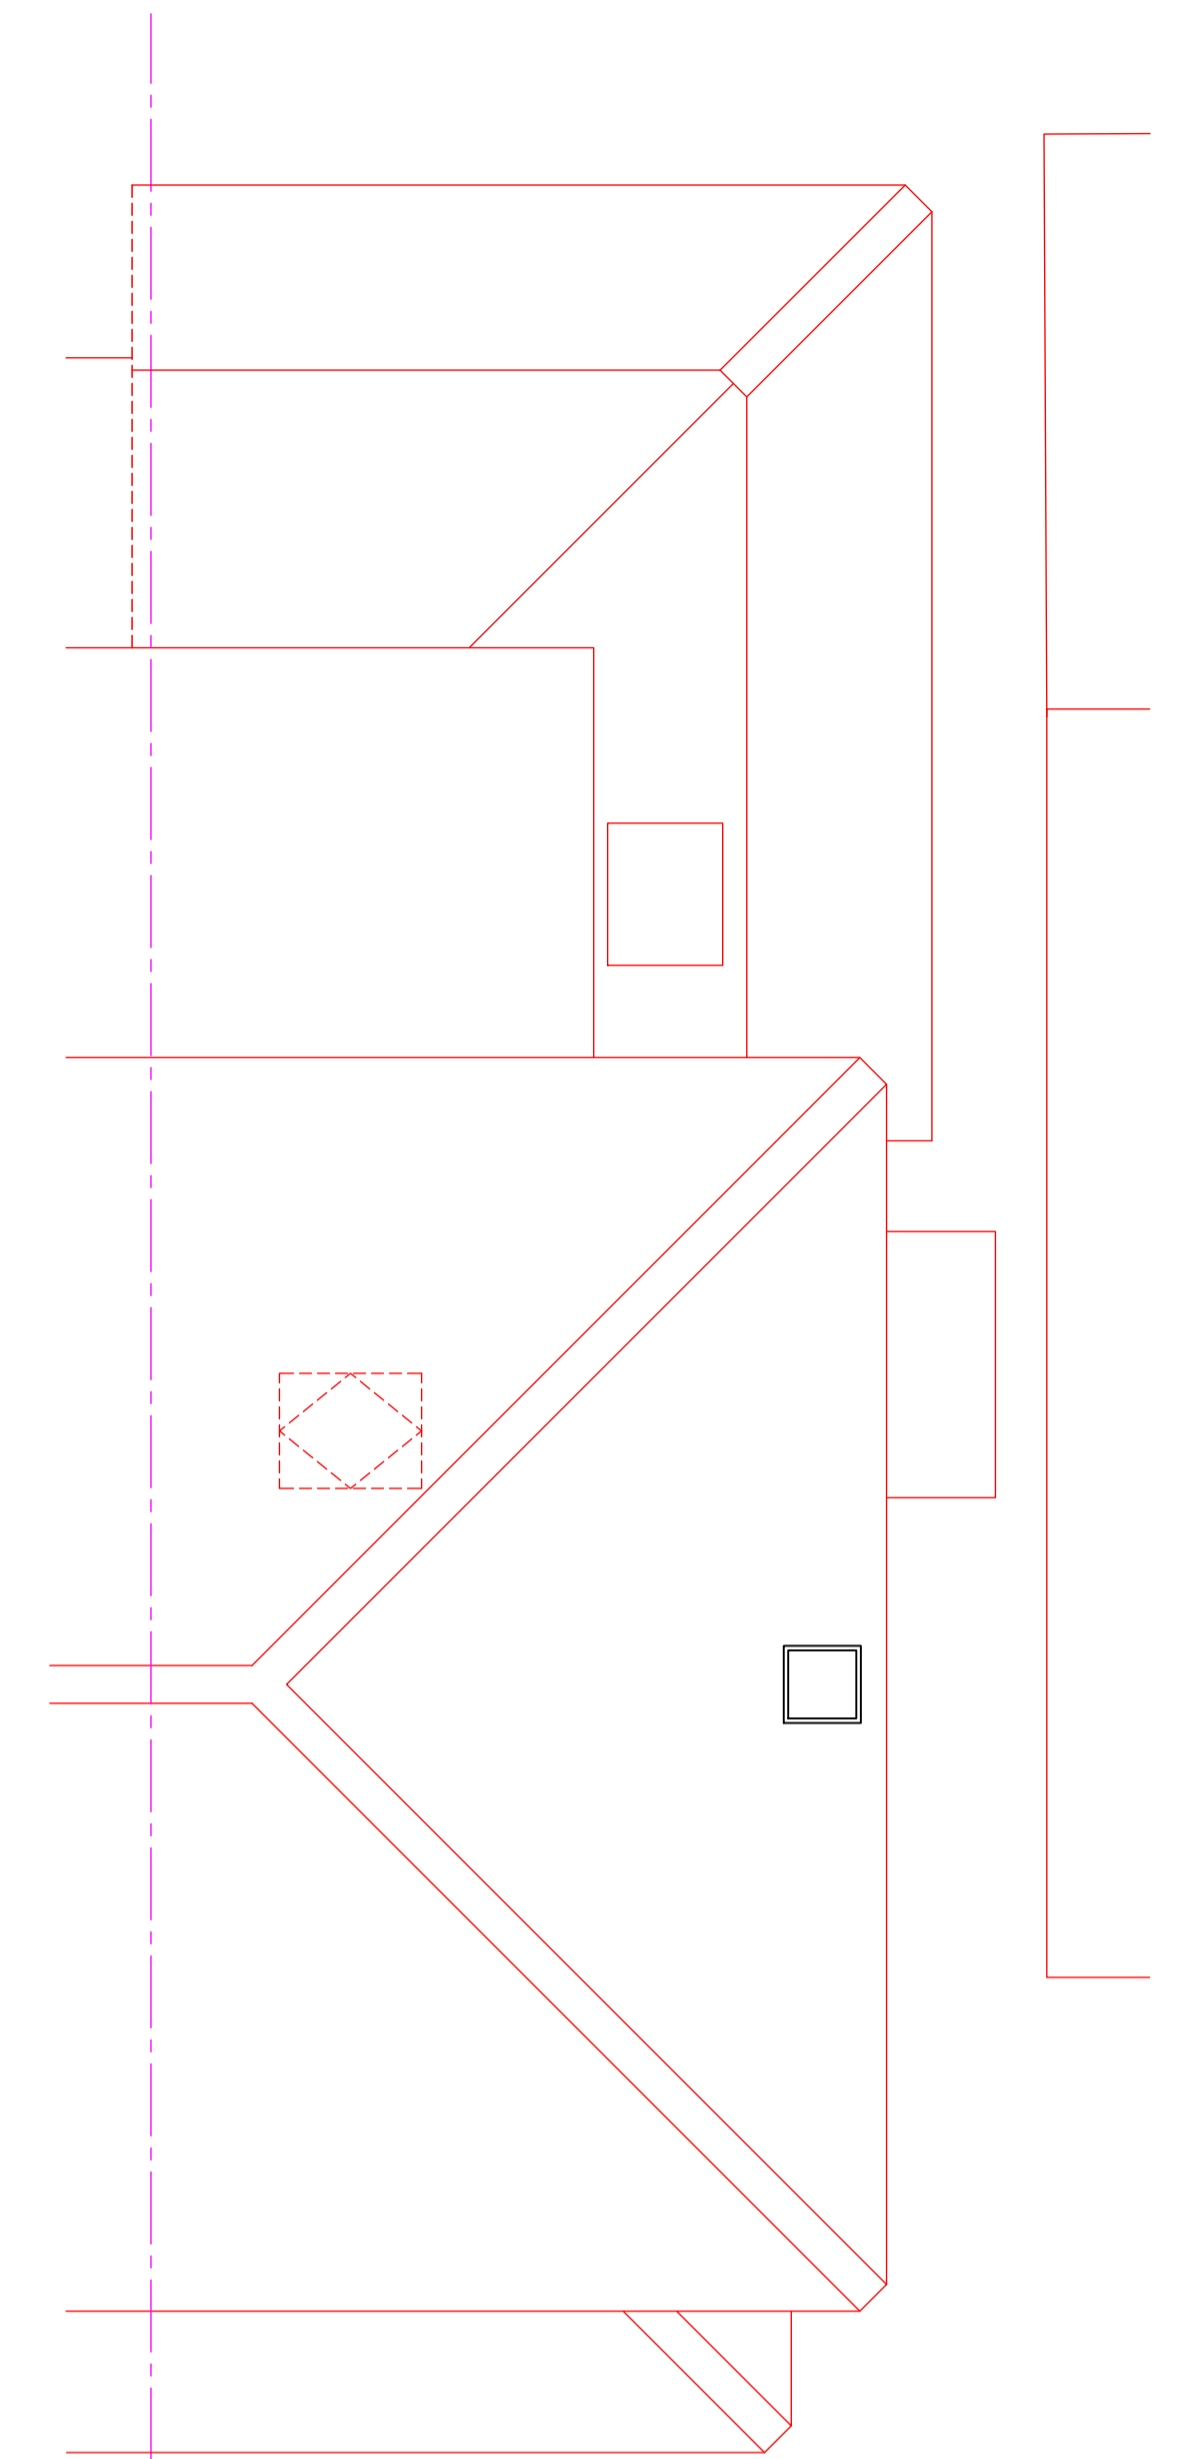


Proposed Roof Plan

This drawing to be read in conjunction with drawings numbers 23/36/01 and 02.


All new external materials to match existing as closely as possible.

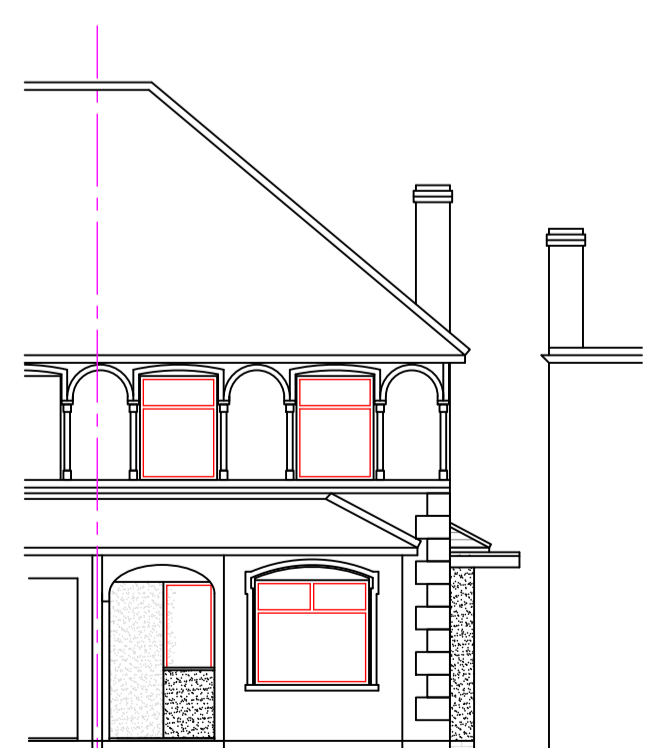

Proposed North Elevation

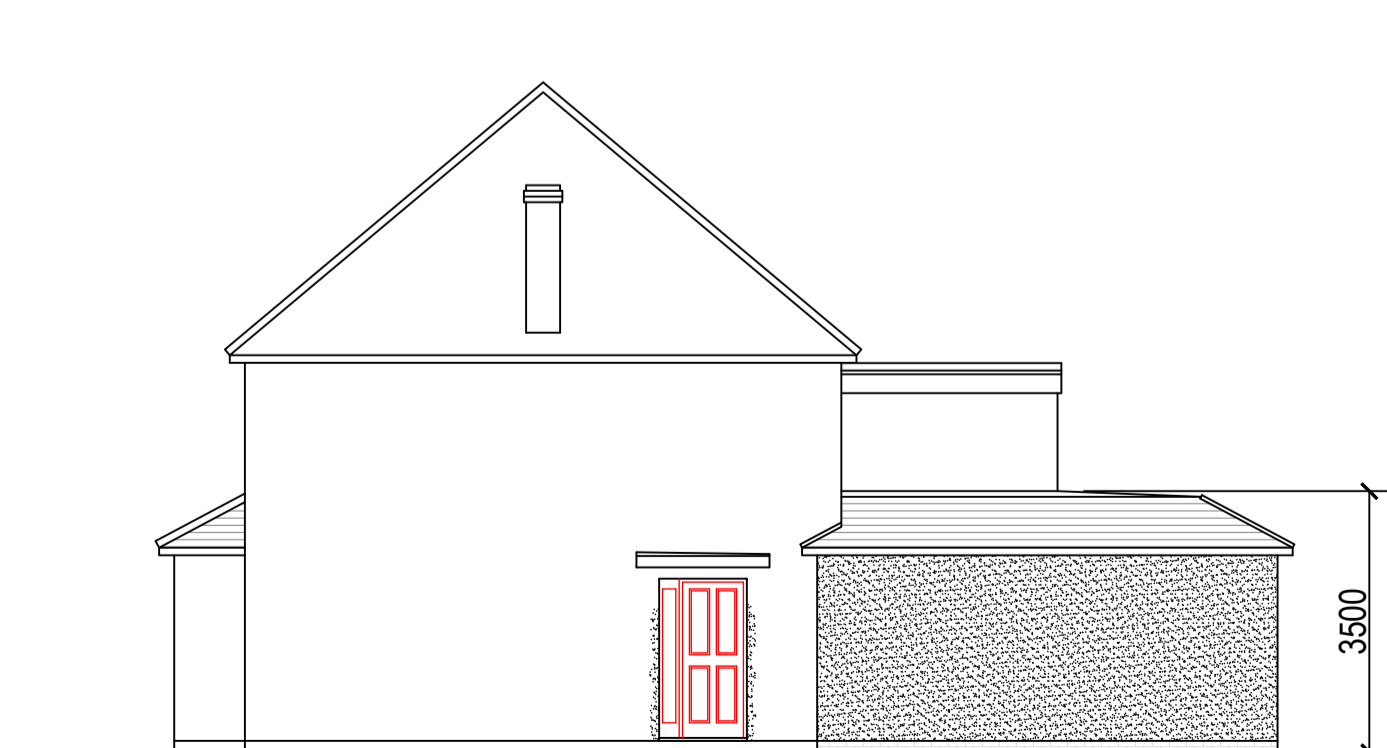

Proposed West Elevation

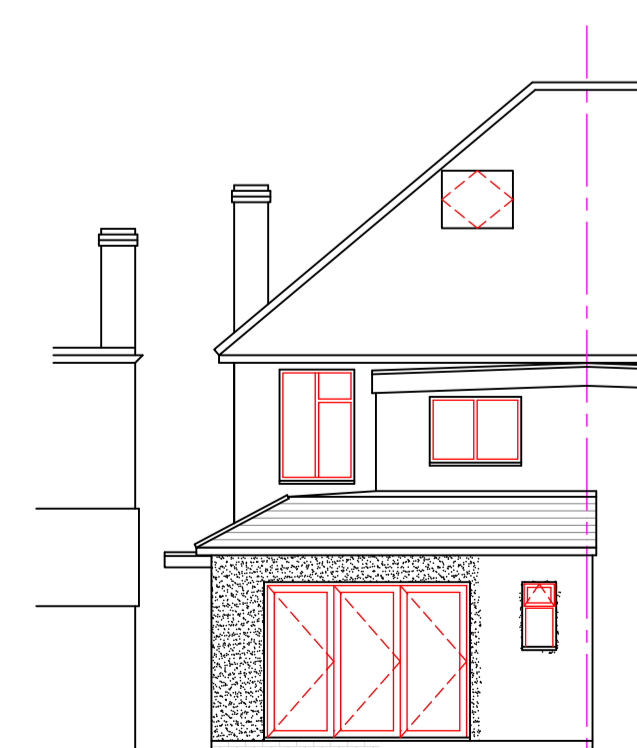

Proposed South Elevation

Rev. A - 23/01/24 - Dimensions added as requested by planners.

**R. A. Pullen** B. SC., C. Eng., M.I.C.E., M.I.Struct.E.  
Firoones, Linkside East, Hindhead, Surrey. GU26 6NY 01428 605491

**9, Station Road East  
Ash Vale**

**Proposed Plans and Elevations.**

Scale	1 : 50 and 1:100 (at A1)	Drawn	RAP
Drg. No.	23/36/03 A	Date	14/01/24