




Existing Ground Floor Plan

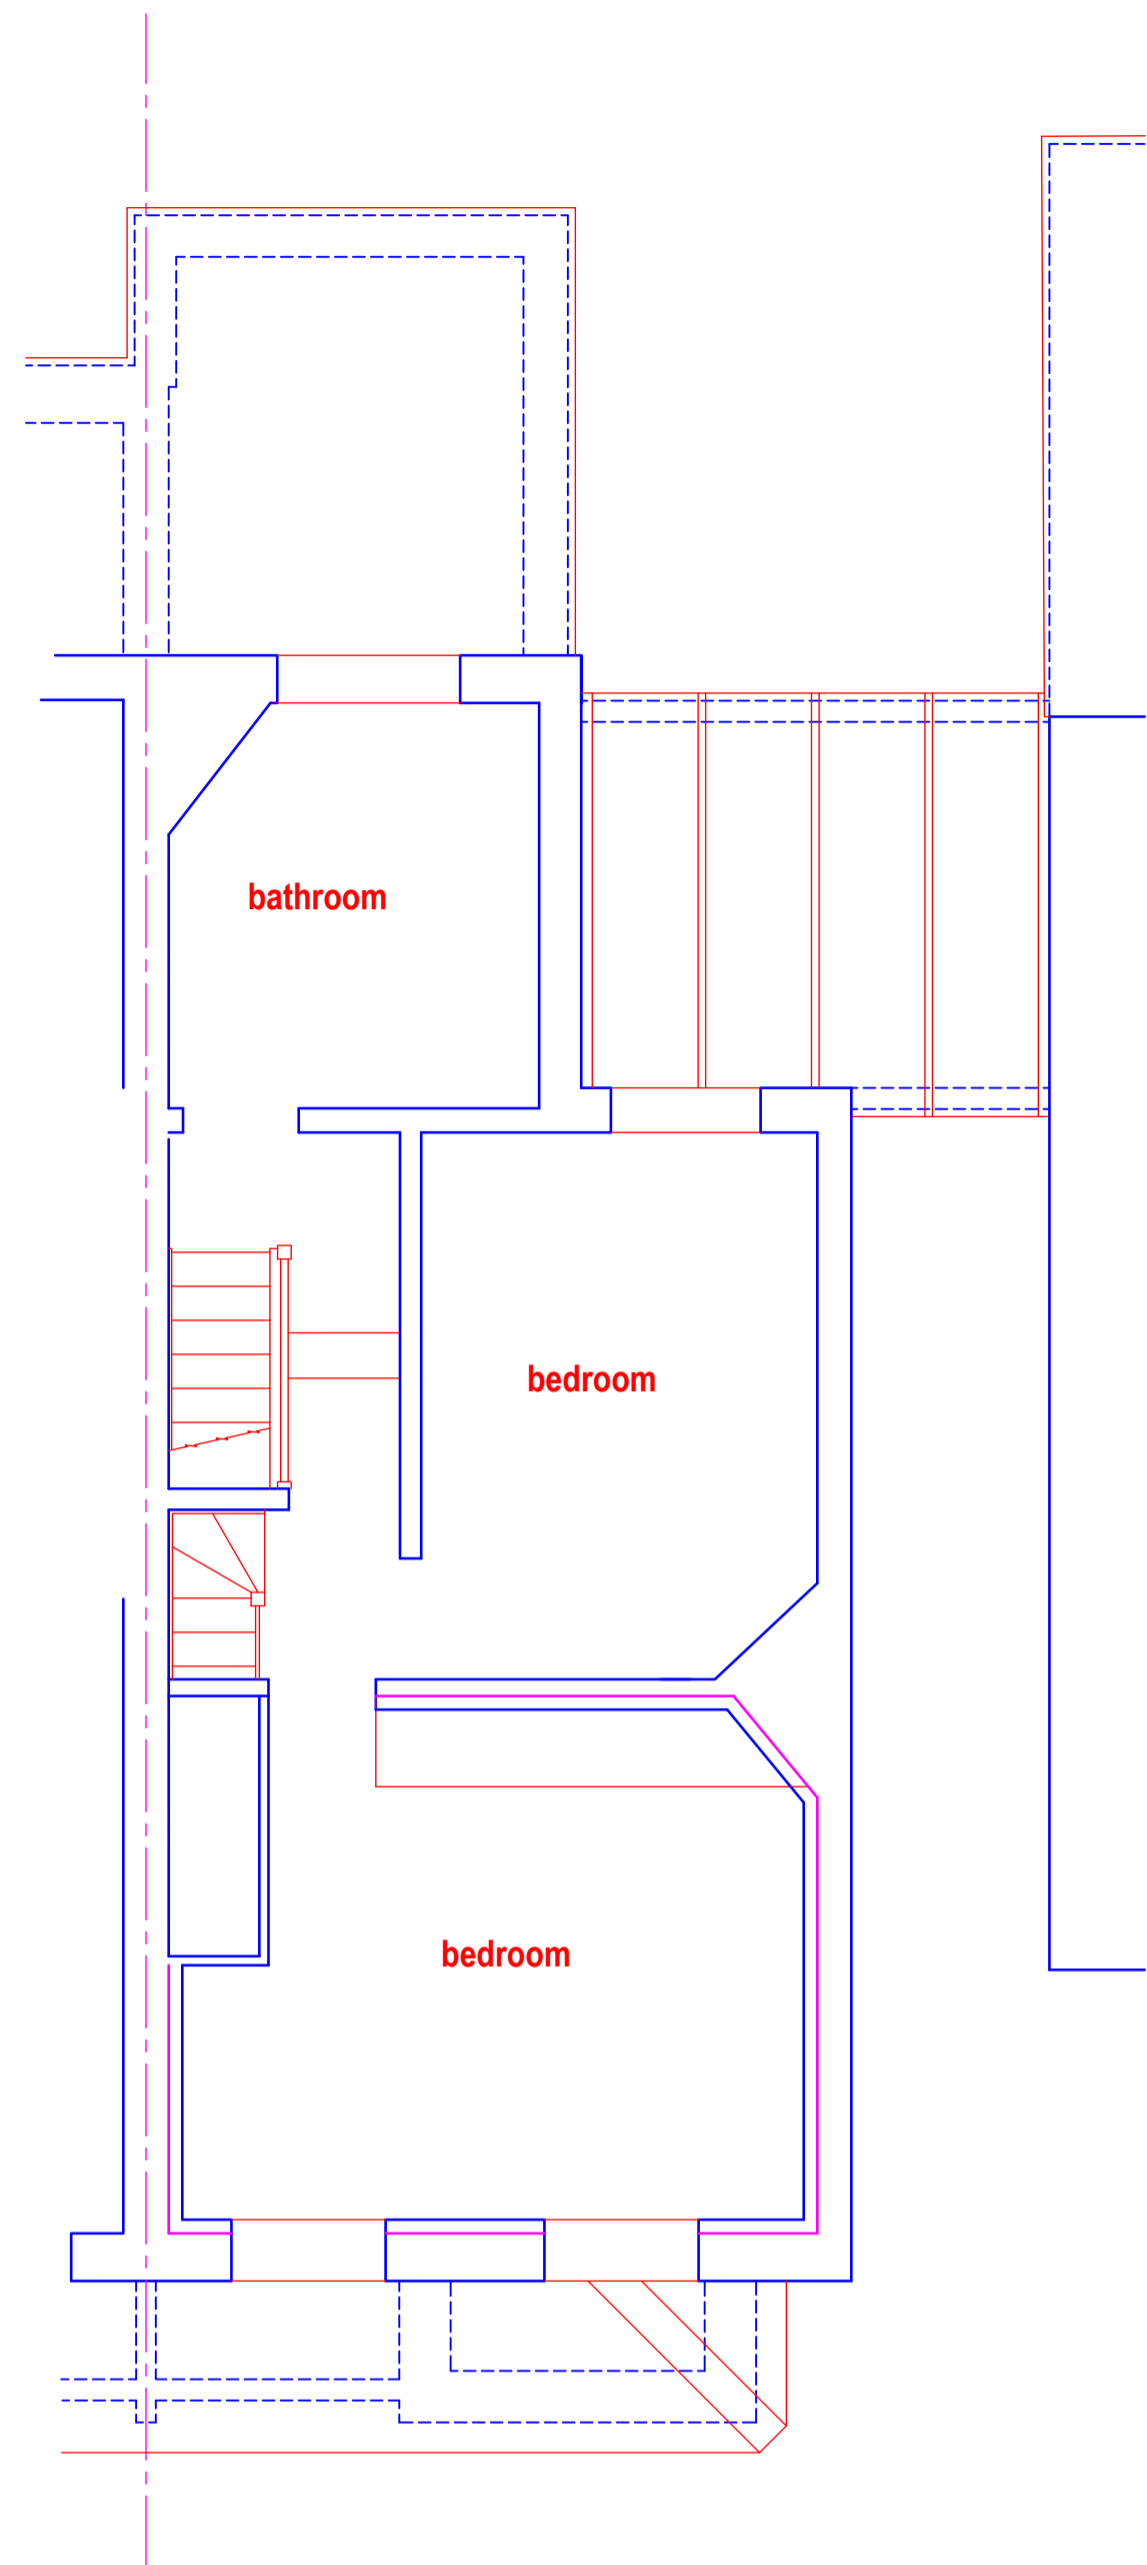

Existing First Floor Plan

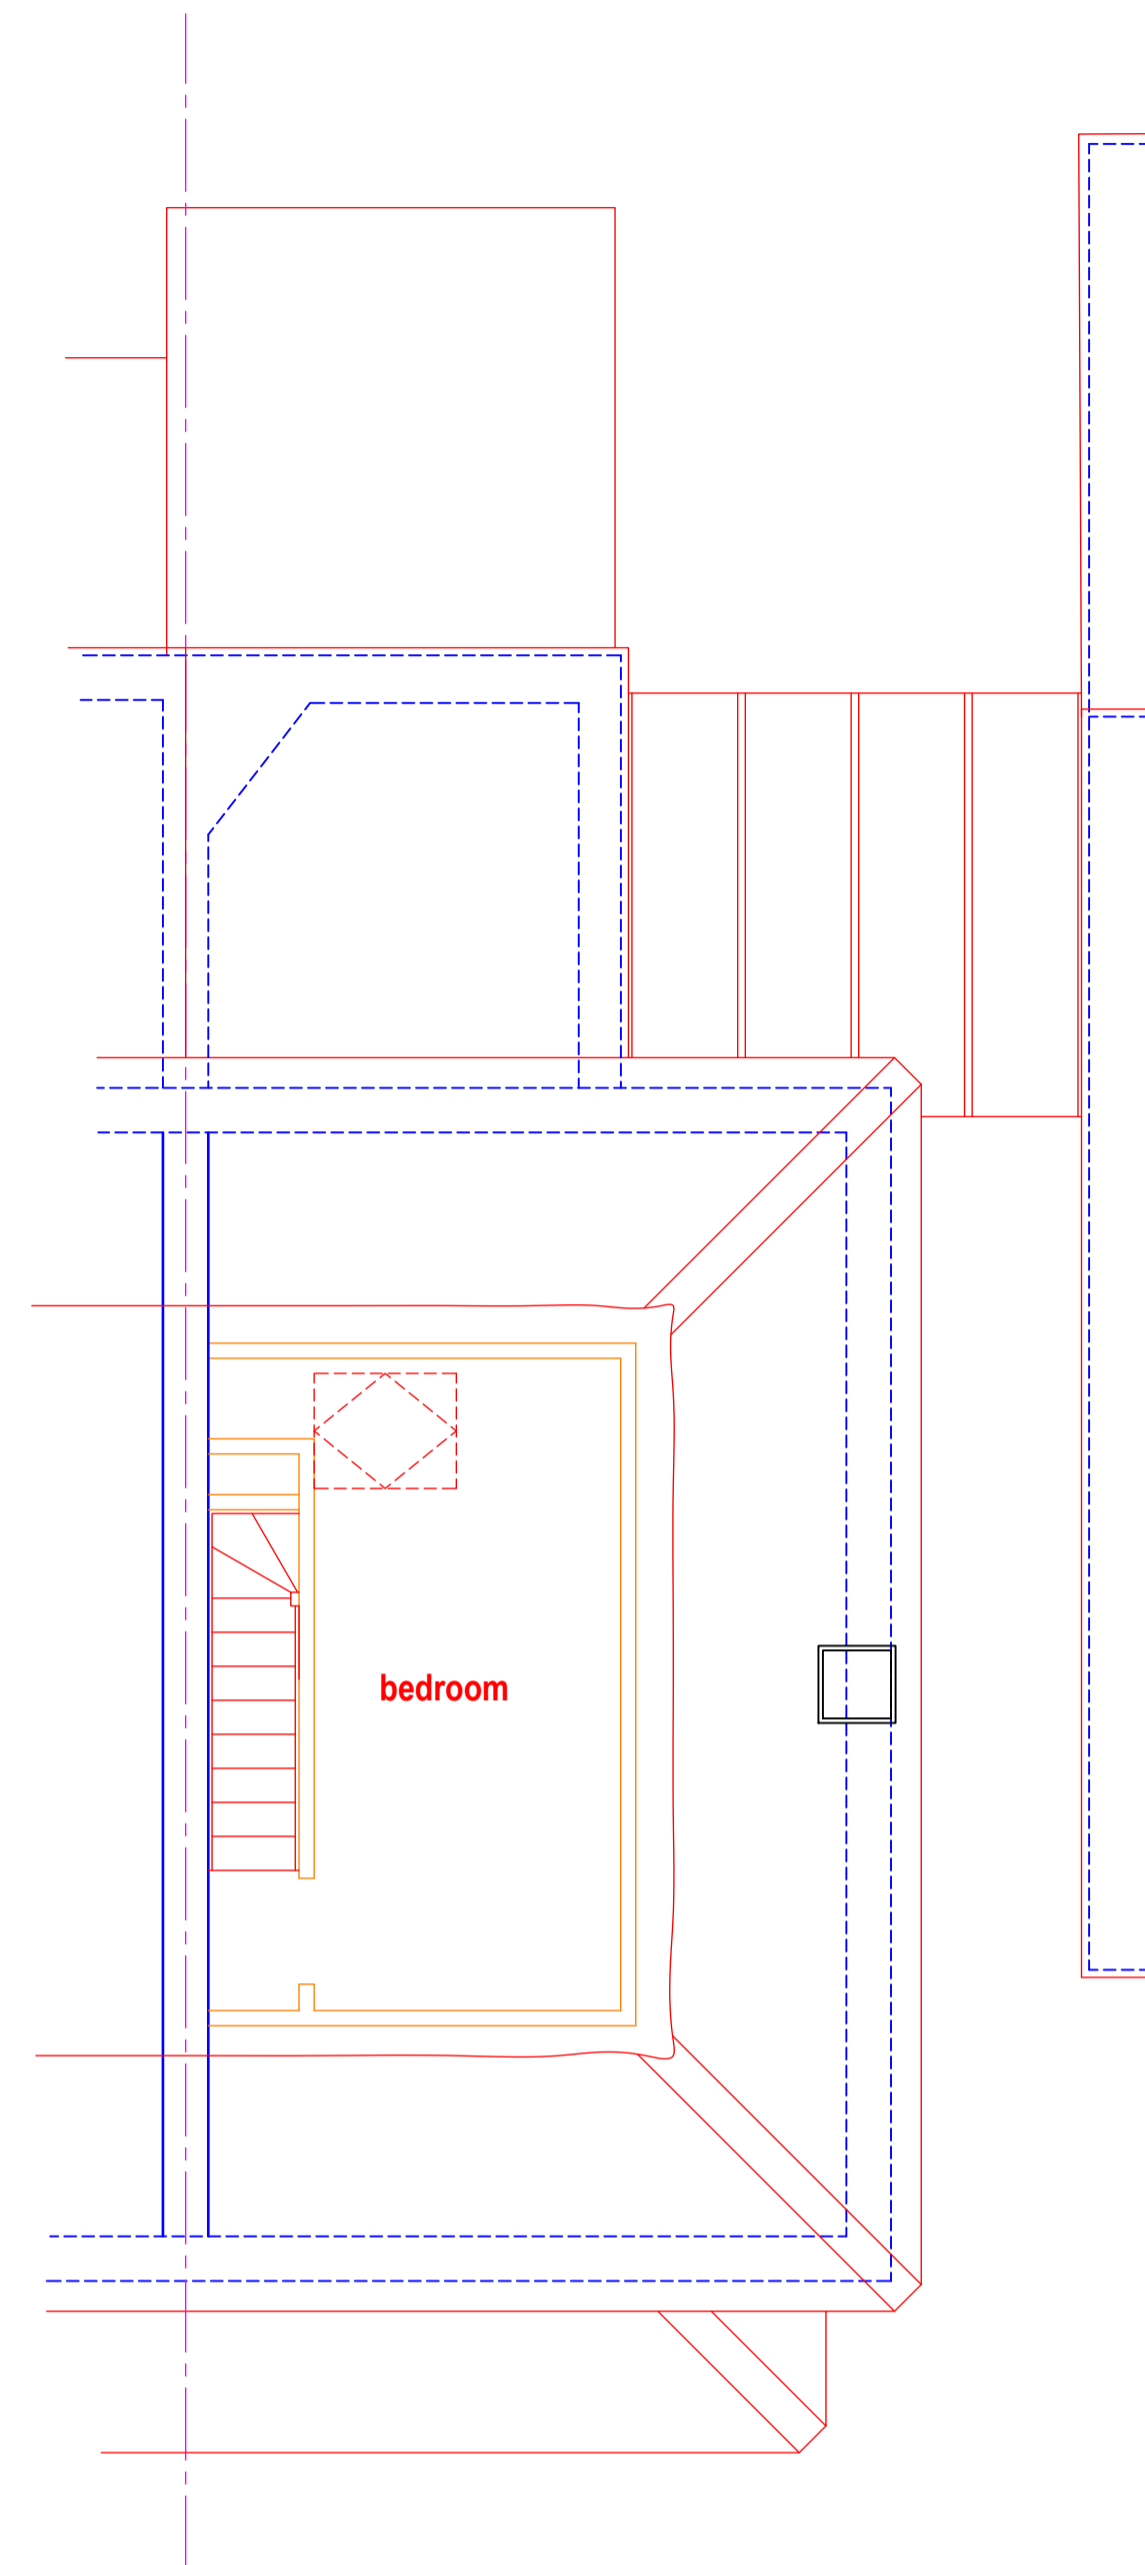

Existing Second Floor Plan

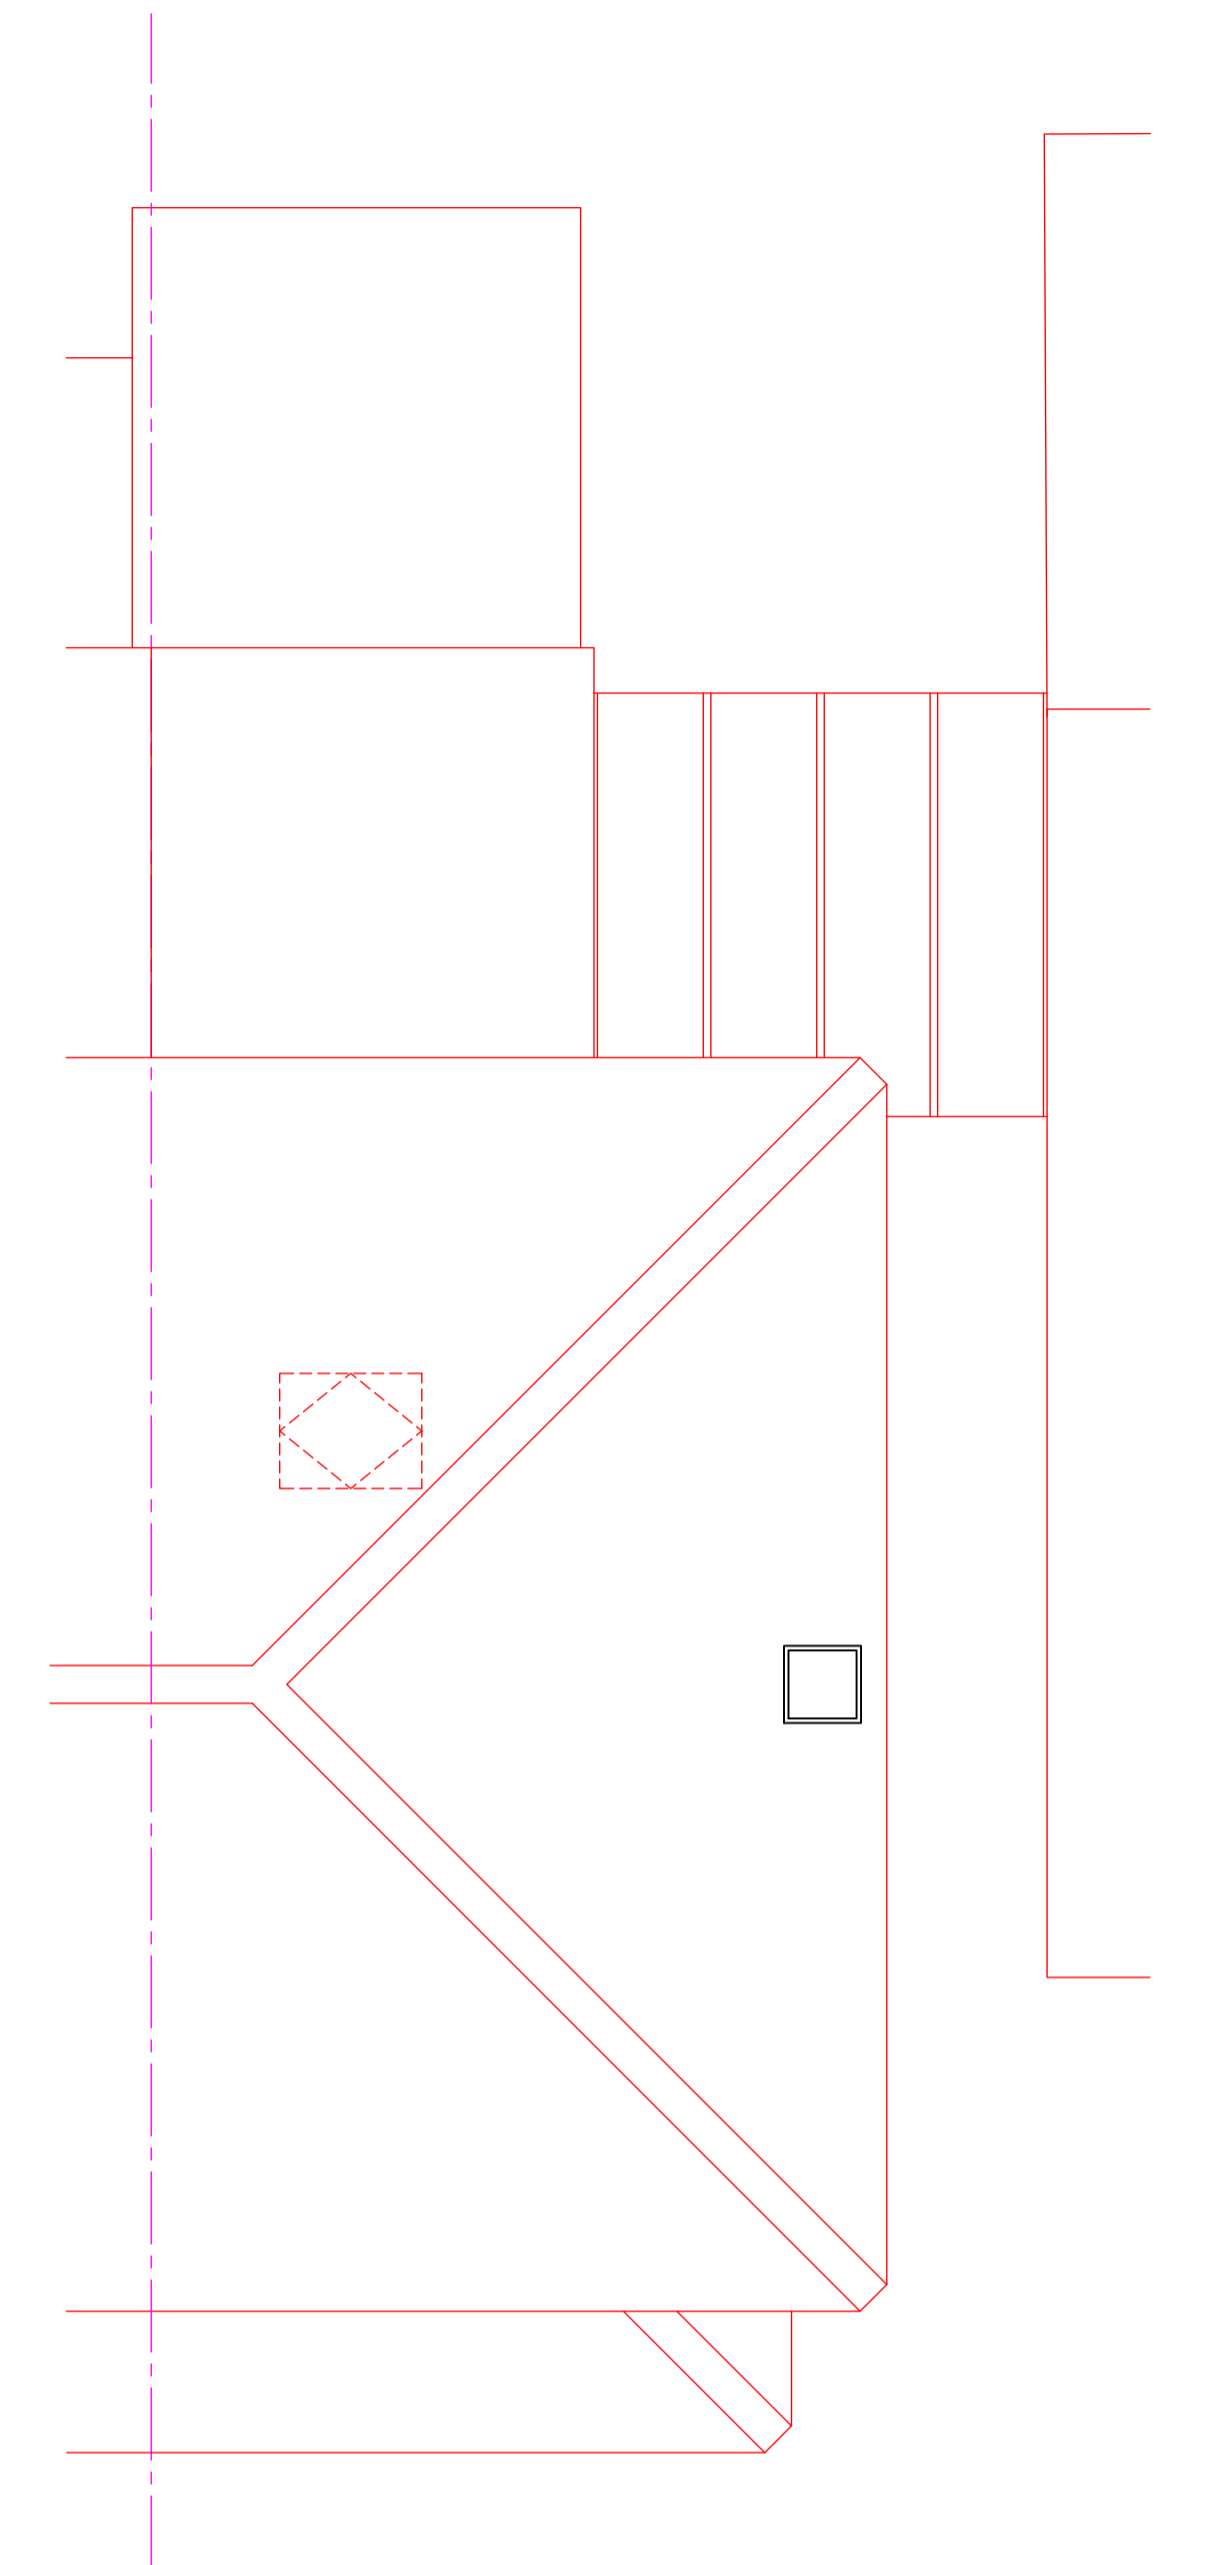


Existing Roof Plan


This drawing to be read in conjunction with drawings numbers 23/36/01 and 03.



Existing North Elevation

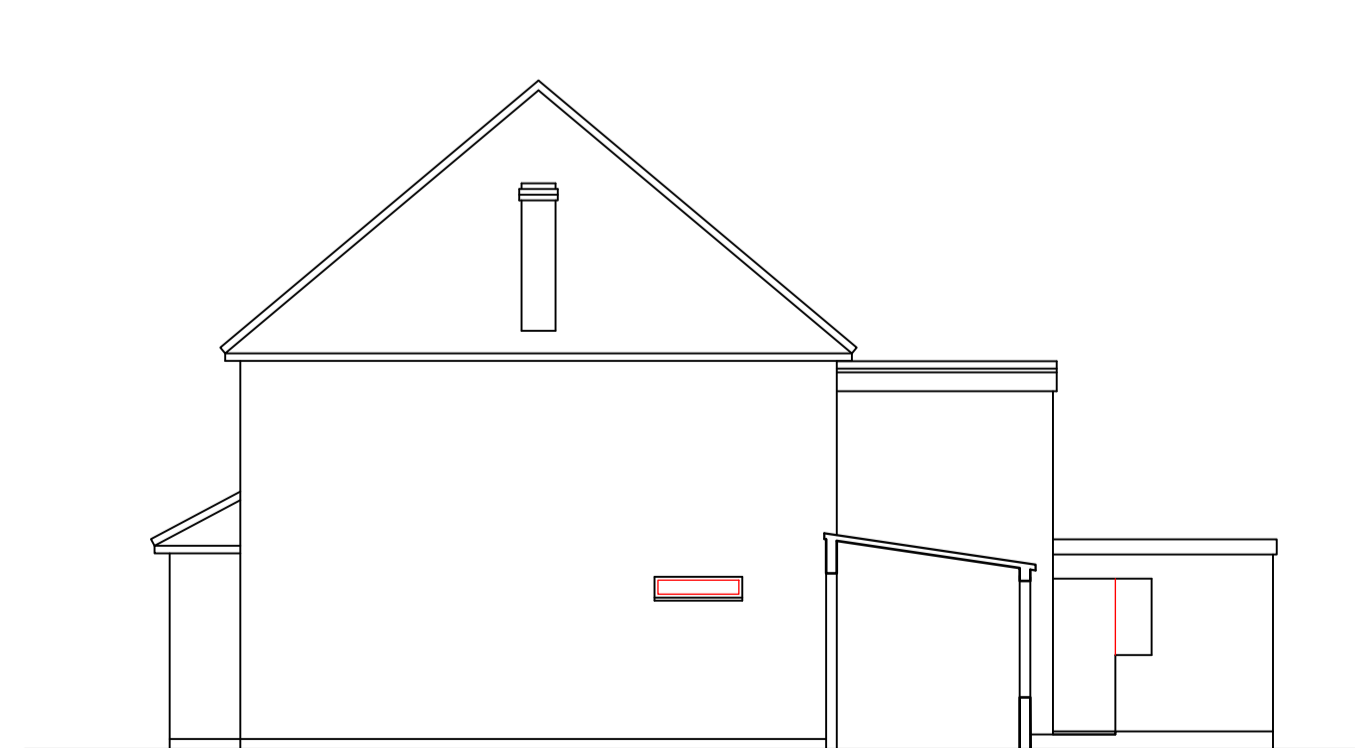

Existing West Elevation

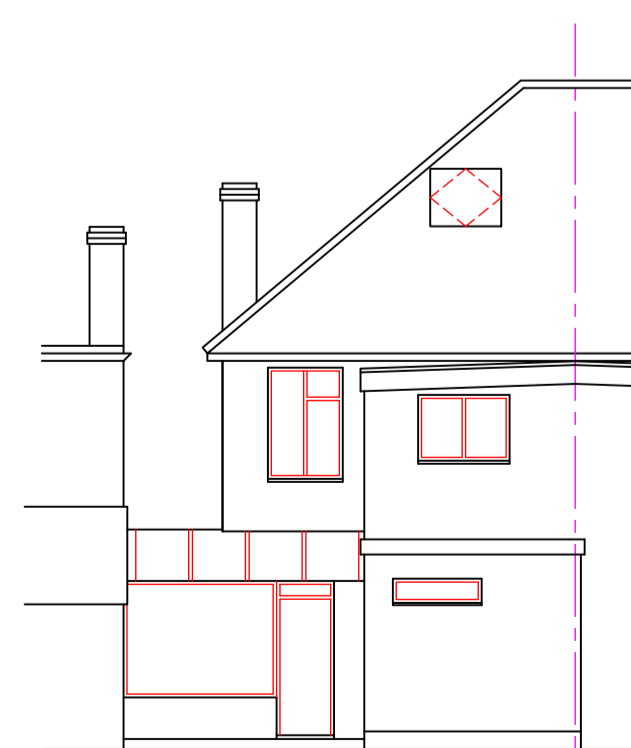

Existing South Elevation

R. A. Pullen B. SC., C. Eng., M.I.C.E., M.I.Struct.E. Firocones, Linkside East, Hindhead, Surrey. GU26 6NY 01428 605491			
9, Station Road East Ash Vale			
Existing Plans and Elevations.			
Scale	1 : 50 and 1:100 (at A1)	Drawn	RAP
Drg. No.	23/36/02	Date	14/01/24