




LOWER GROUND FLOOR PLAN
Scale 1:50

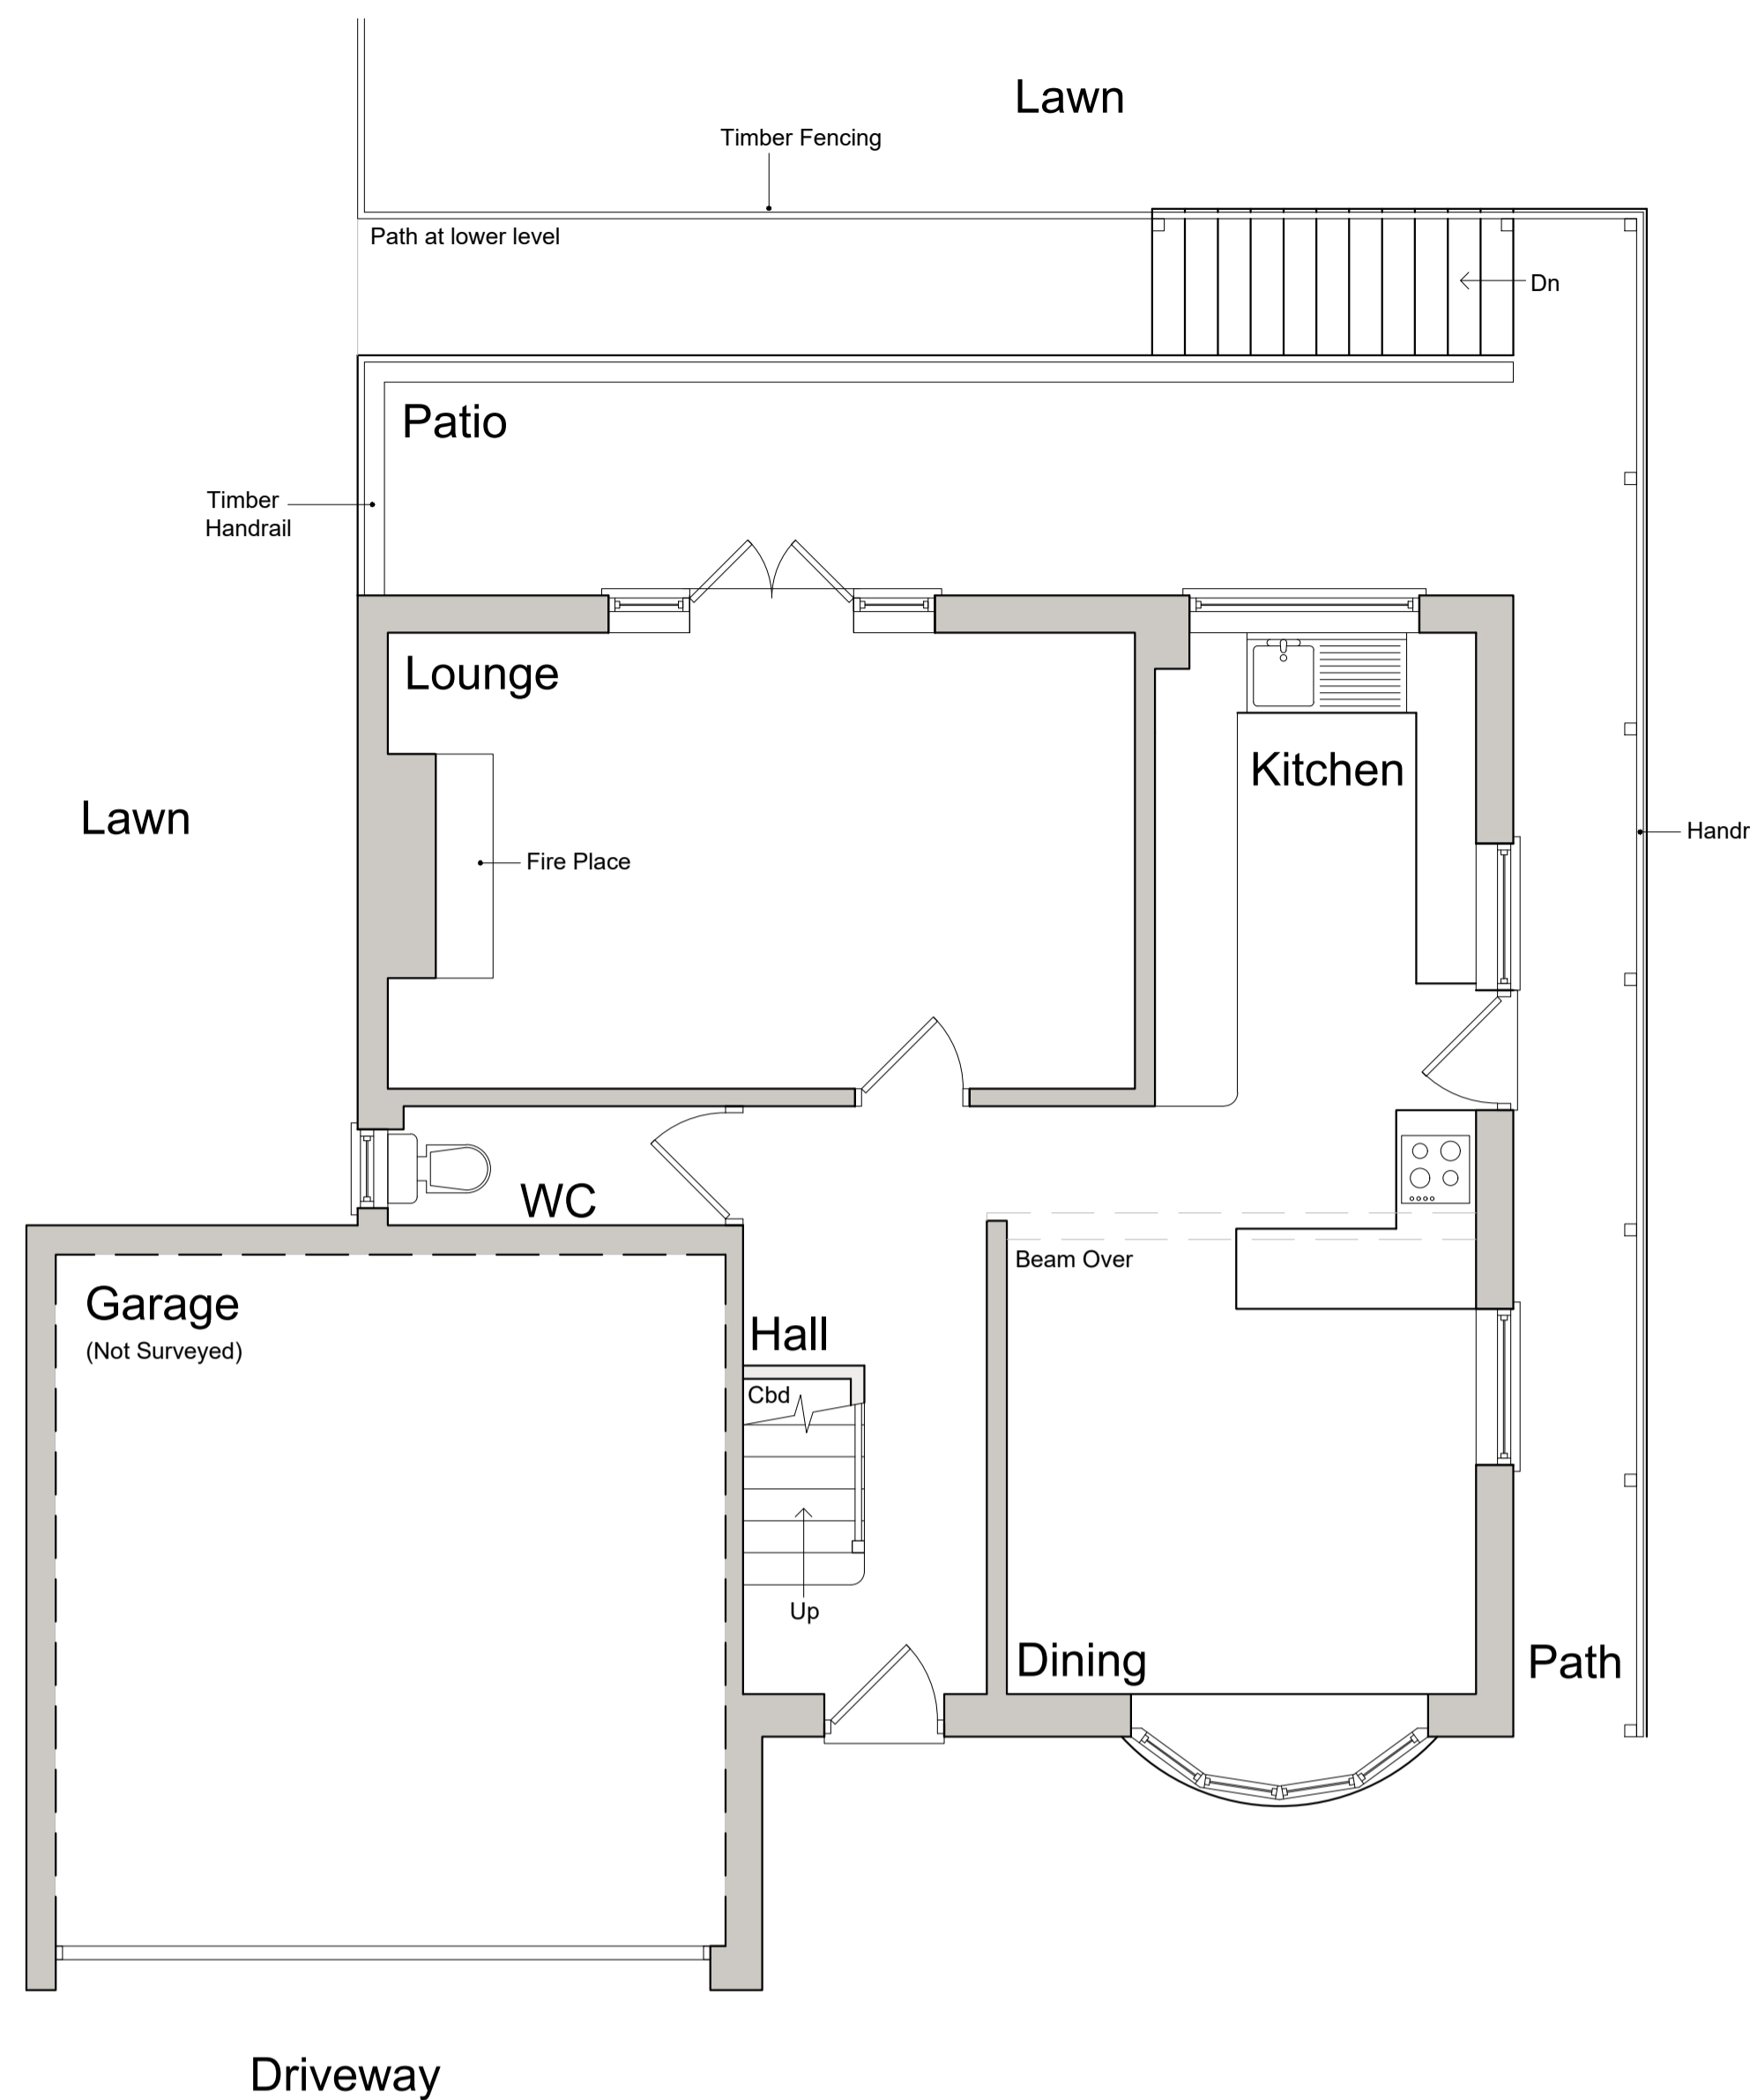

GROUND FLOOR PLAN
Scale 1:50

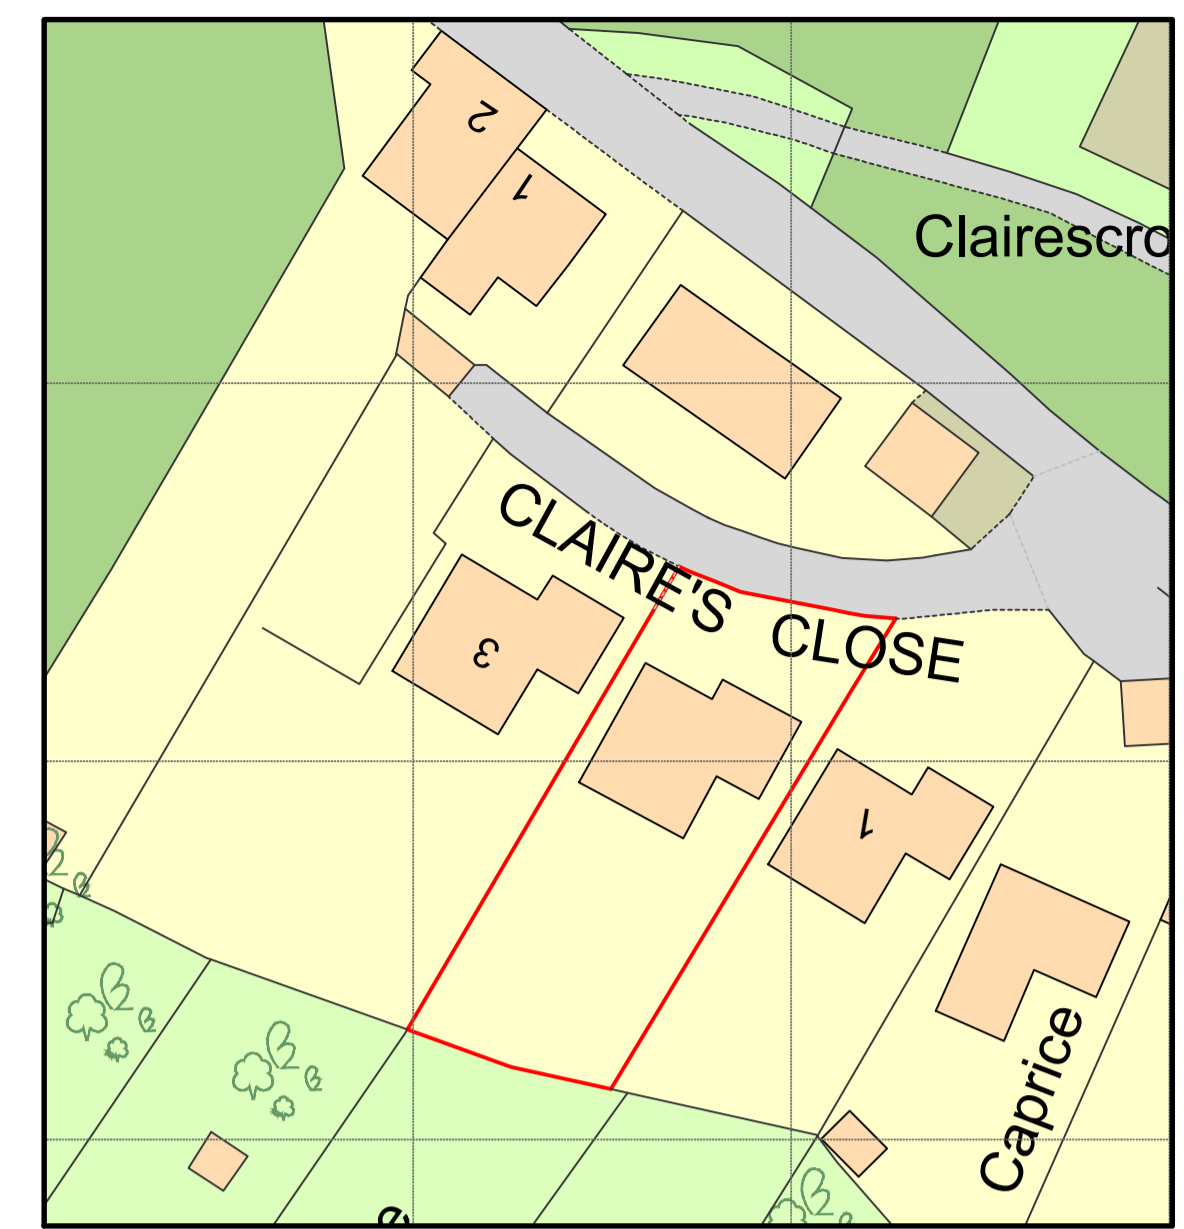

BLOCK PLAN 1:500

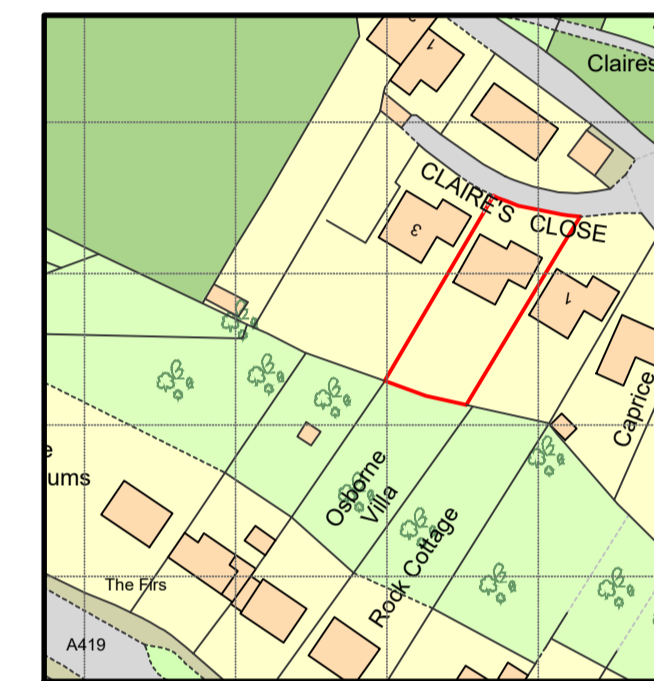

LOCATION
PLAN 1:1250

- NOTES:
1. Figured dimensions to be taken in preference to scaled dimensions.
 2. Large scaled drawings to be taken in preference to small scale.
 3. Critical dimensions to be taken from site.
 4. If in doubt, the contractor must ask for clarification.

Rev.ID	Rev.date	Rev.by	Comment
A	Jan. 24	IM	Boundary Amended



CLIENT:
Mr. T. Childs

TITLE:
Existing Floor Plans
& Elevations

STAGE:
Planning

SITE:
2 Claire's Close
Bourne Lane
Brimscombe
Stroud
GL5 2RQ

SCALES:
1:50, 1:100, 1:500, 1:1250 @ A1


DATE:
Nov. 2023

DRAWN:
IM


CHECKED:

DRAWING NUMBER:
001


REV:

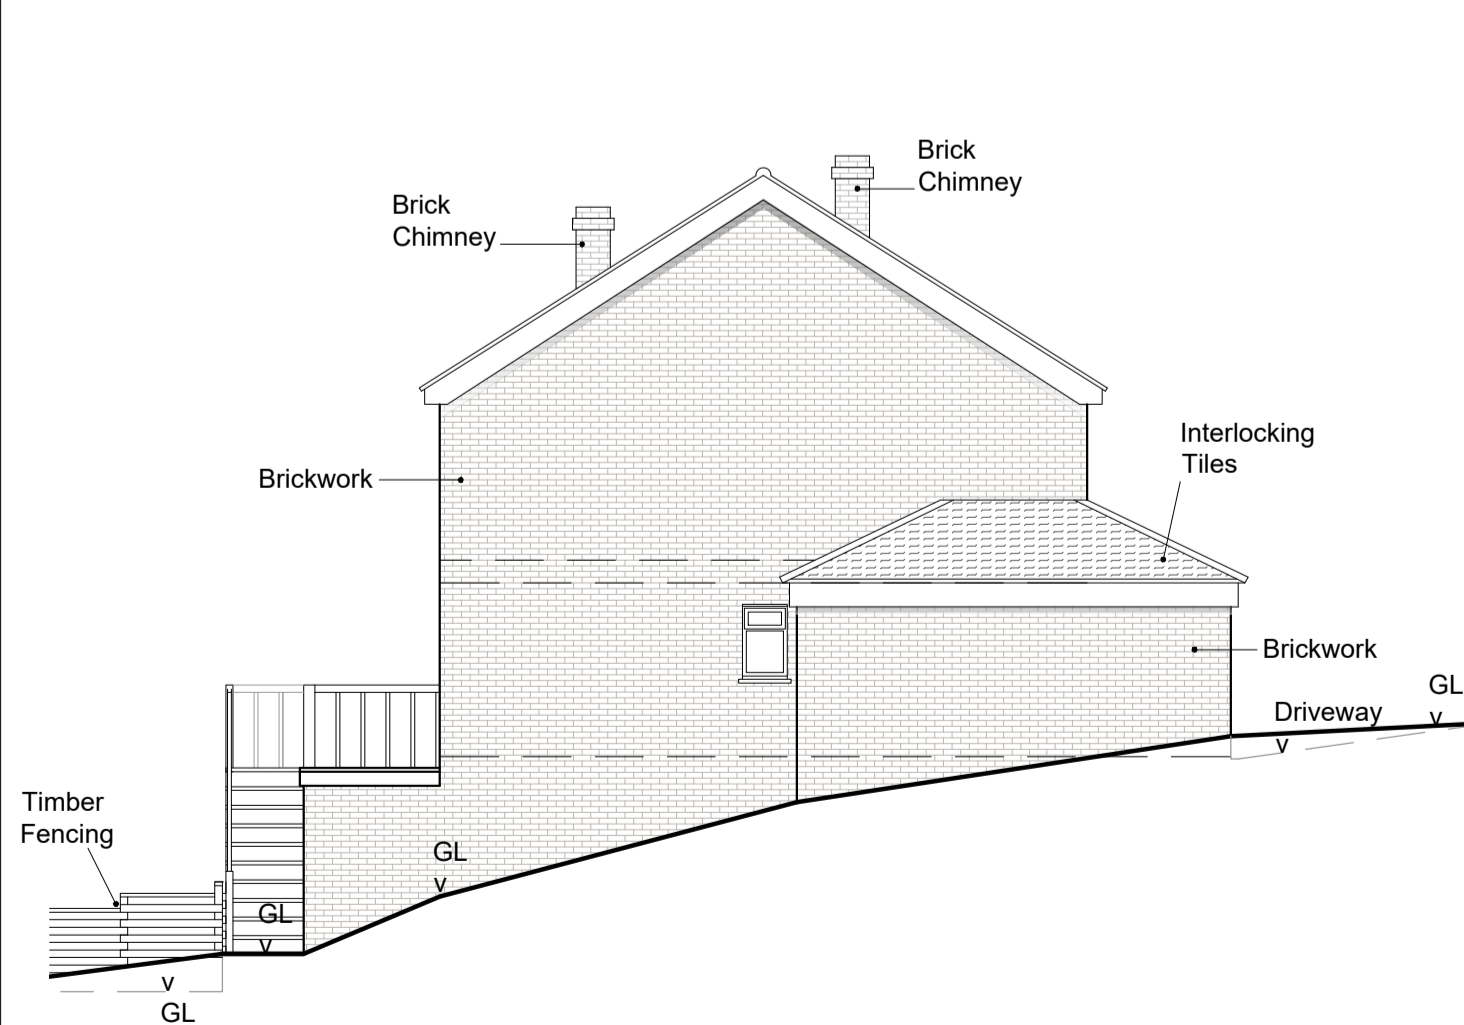


SOUTH EAST ELEVATION
Scale 1:100

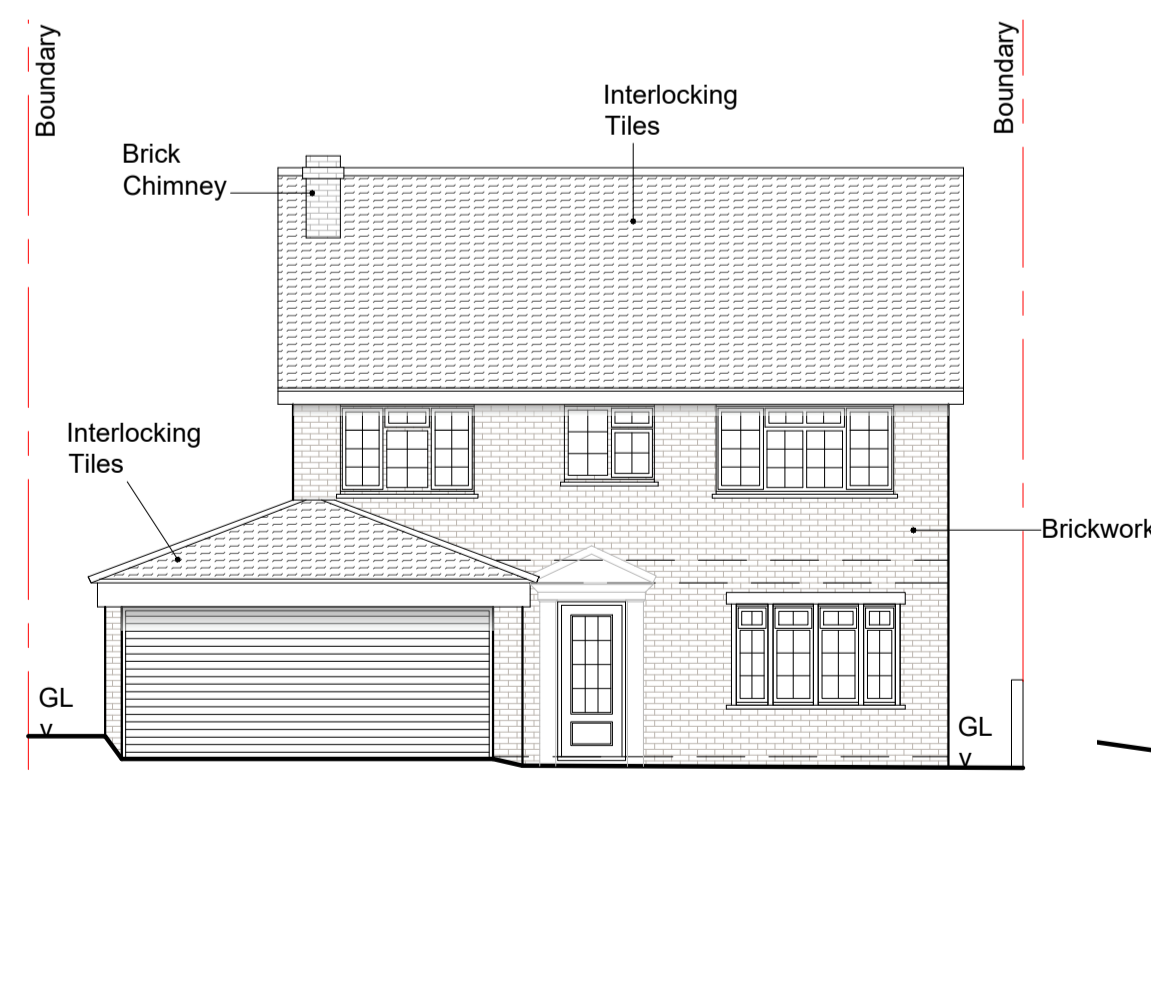

NORTH EAST ELEVATION
Scale 1:100

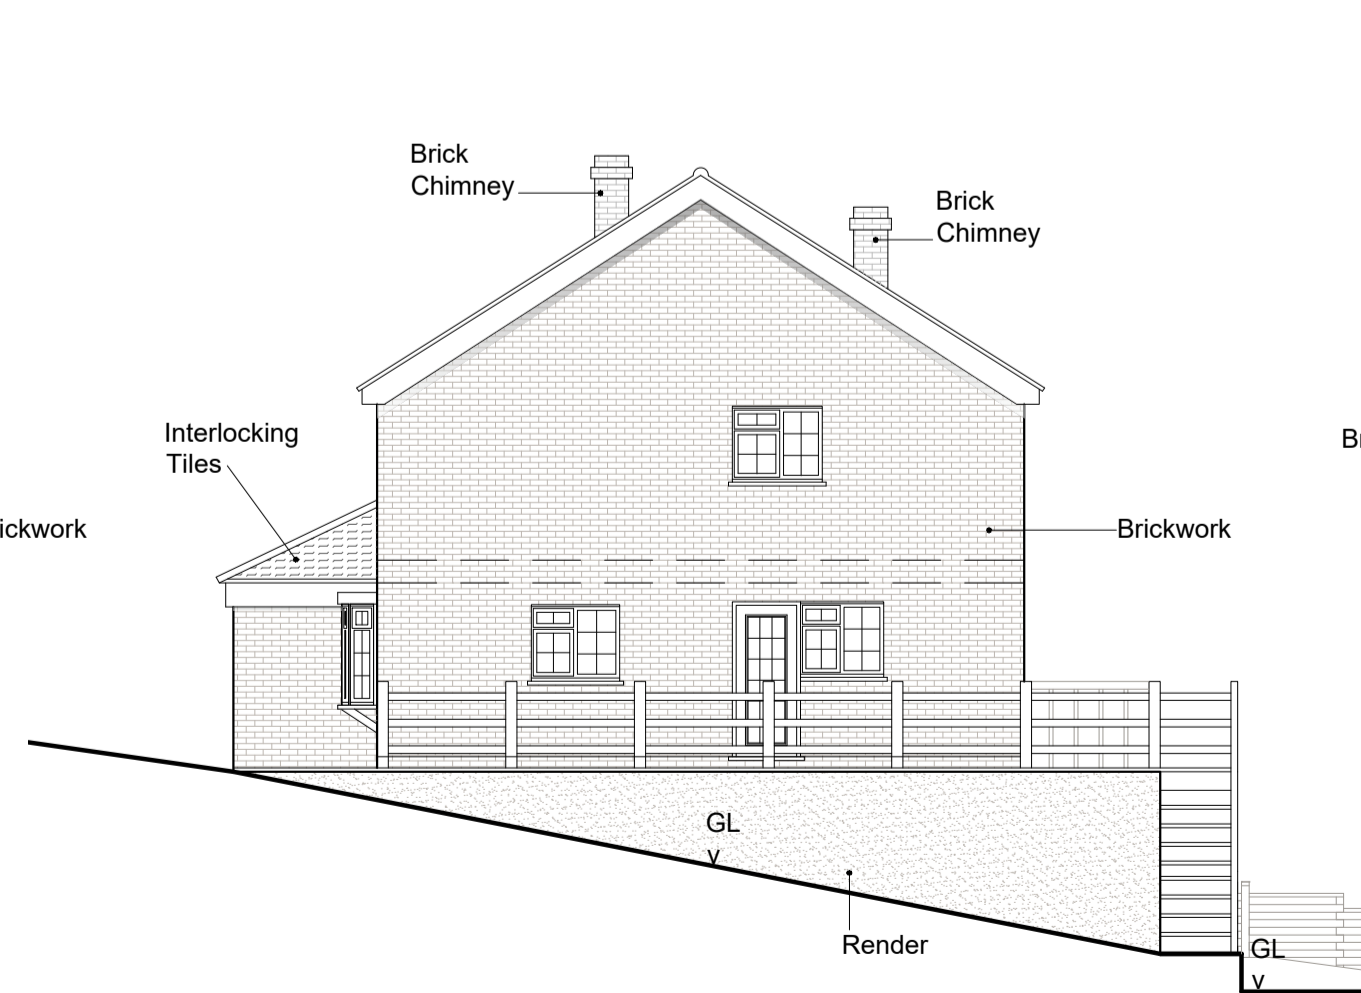

NORTH WEST ELEVATION
Scale 1:100

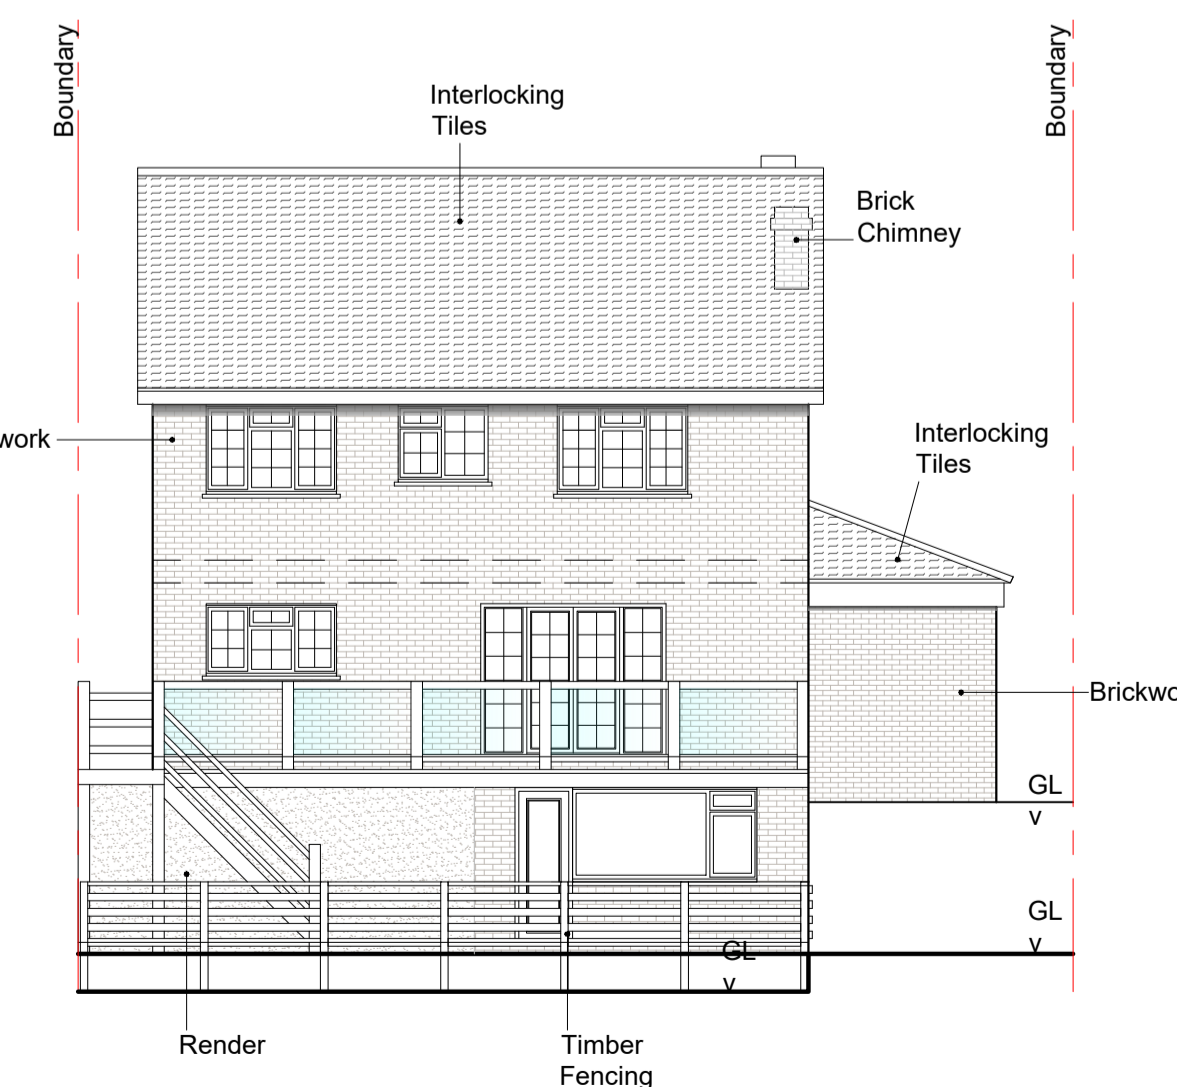

SOUTH WEST ELEVATION
Scale 1:100