





©Crown Copyright and database rights 2023 OS Licence no. AC0000849896

LOCATION PLAN
1/1250 @ A1

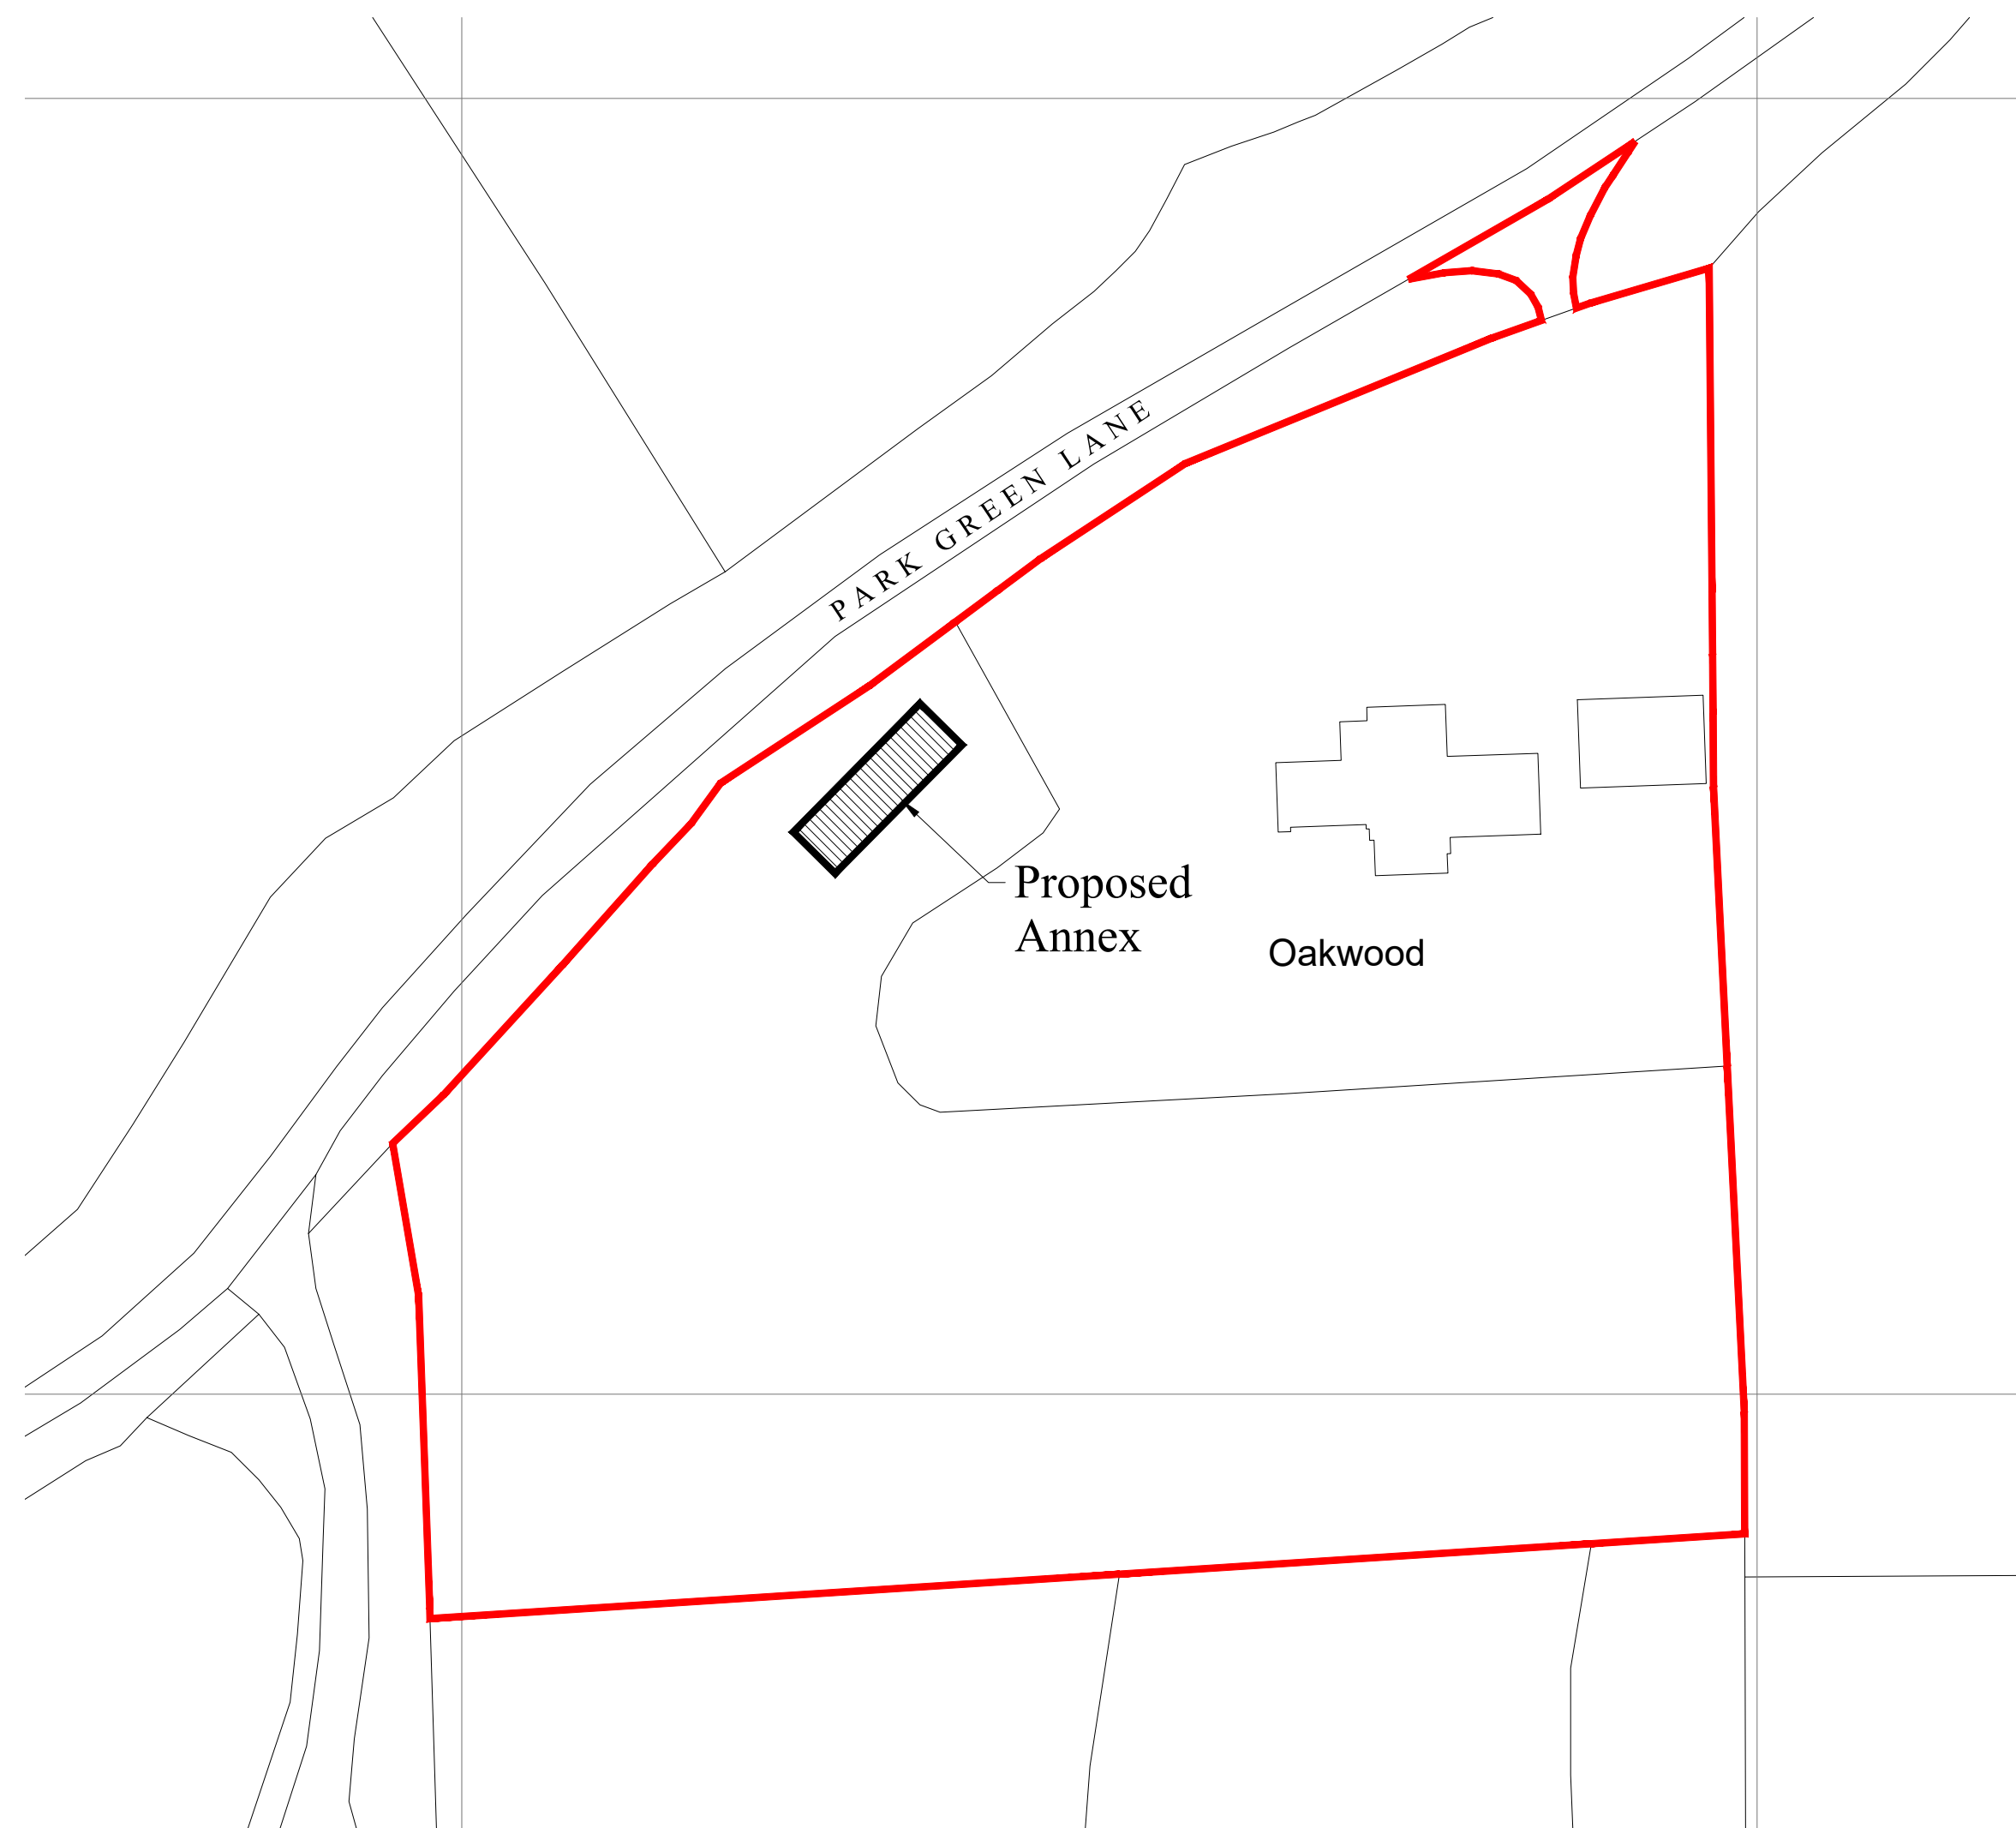

©Crown Copyright and database rights 2023 OS Licence no. AC0000849896


BLOCK PLAN - PROPOSED
1/500 @ A1

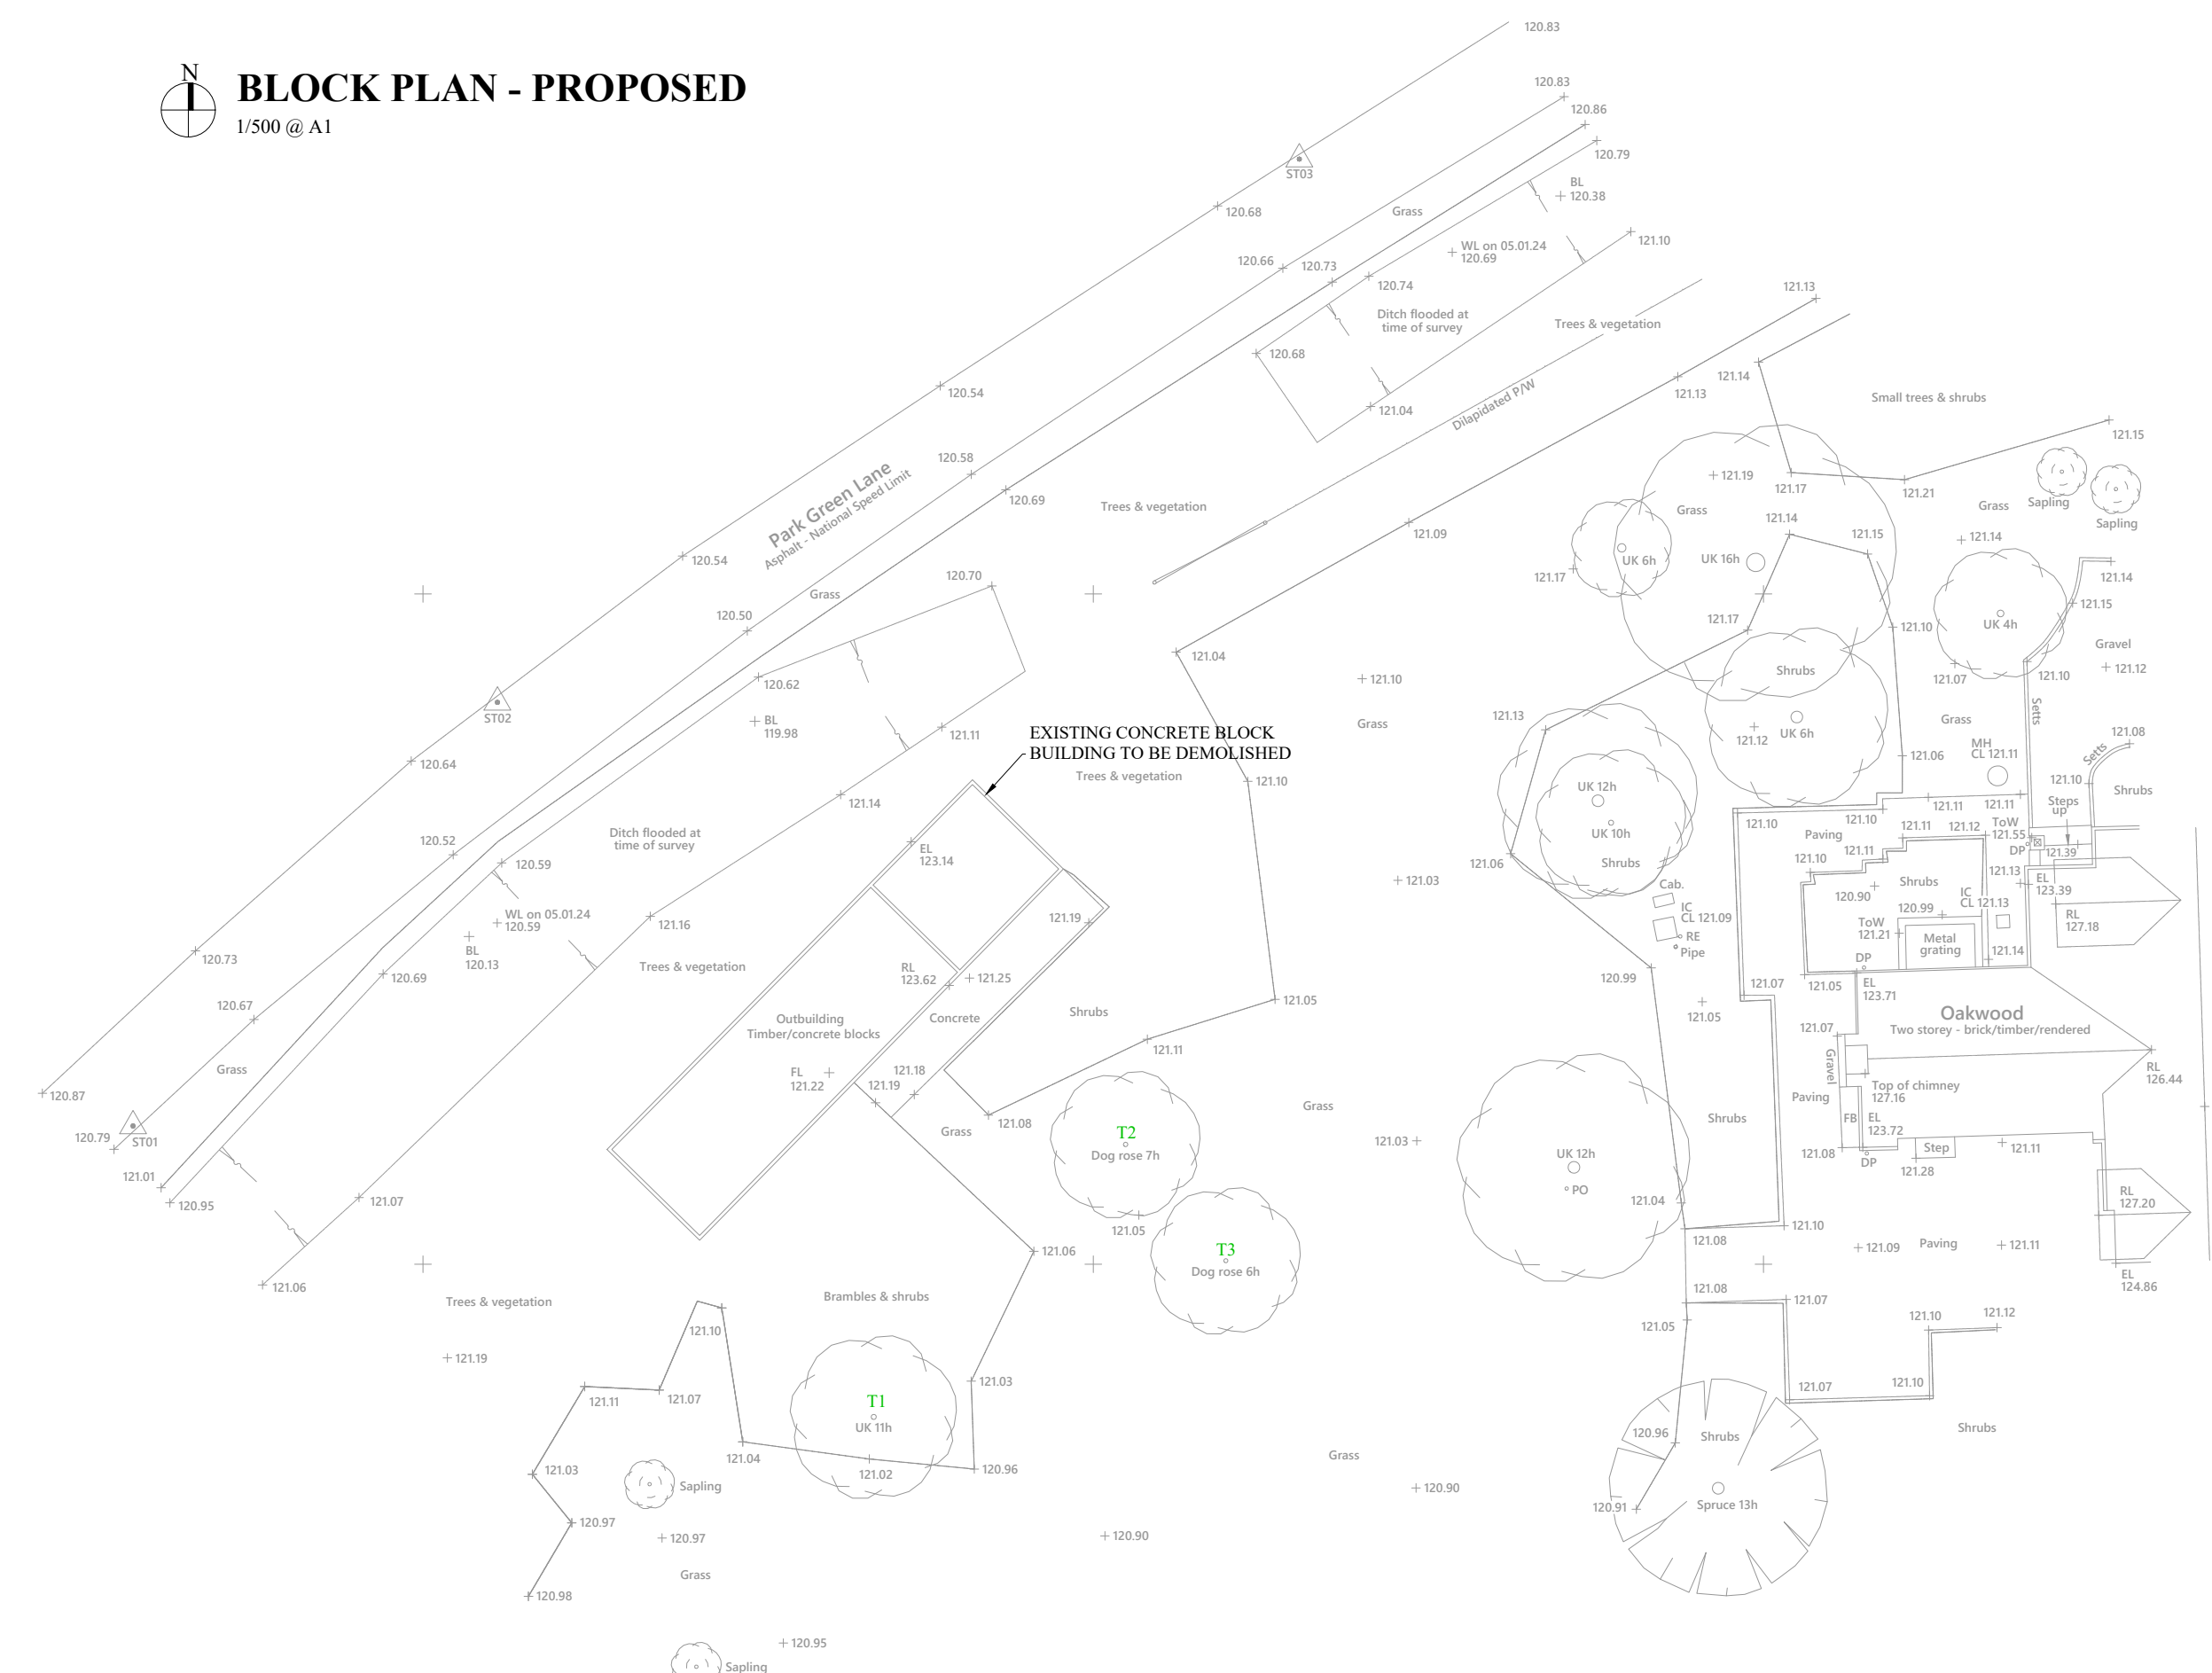

SITE PLAN - EXISTING
1/200 @ A1

This drawing is for Planning purposes only.
All dimensions to be checked on site.

Notes

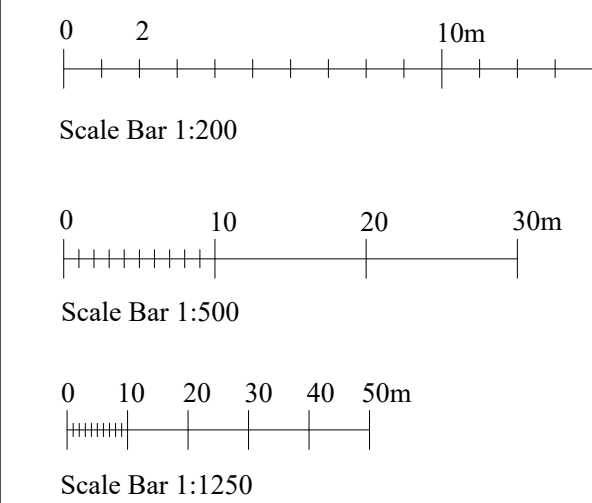

**IAN ABRAMS
ARCHITECT LIMITED**
5 The Matings, Station Road, Newport, Essex CB11 3RN
Telephone: 01799 543 533
Fax: 01799 543 653
e-mail: ian@abrams.uk.com
www.ian-abrams-architects.co.uk

Job title
**Proposed Home Office
& Gym**
to
Oakwood House
Park Green
Berden
CM23 1BA
Drawing title
**Location Plan, Proposed Block Plan
and Existing Site Plan**

Scale	Date	Drawn
AS SHOWN @A1	Aug 2023	IA

Drawing No	Rev
129123.01	-

The above line measures 200mm in length when printed correctly

J:\2023\129123\129123\001\129123_01_Planes.dwg