


Wilcote Riding

north.

Converted barn.


new opening

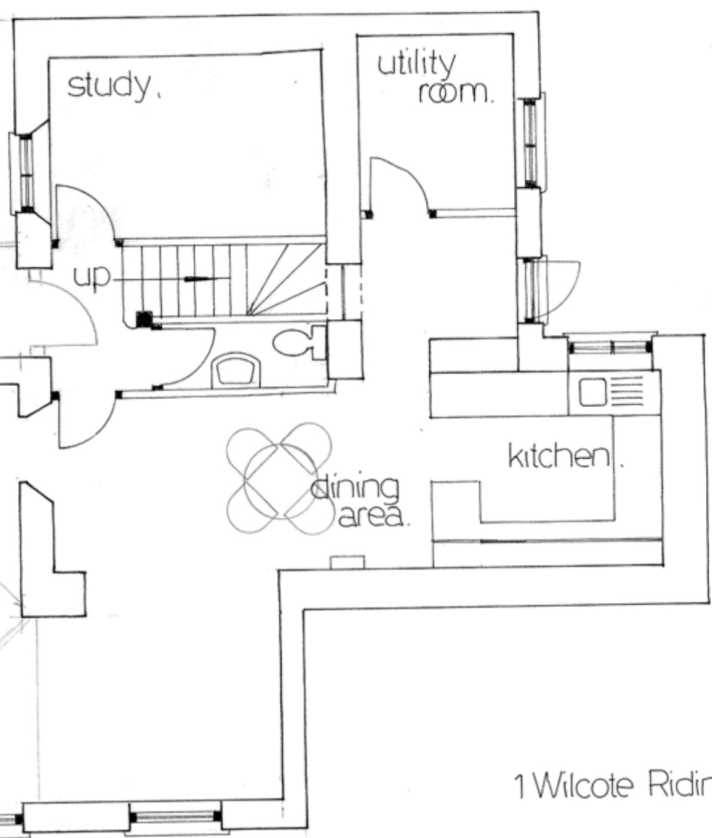

1 Wilcote Ridings.

extension

ground floor plans.

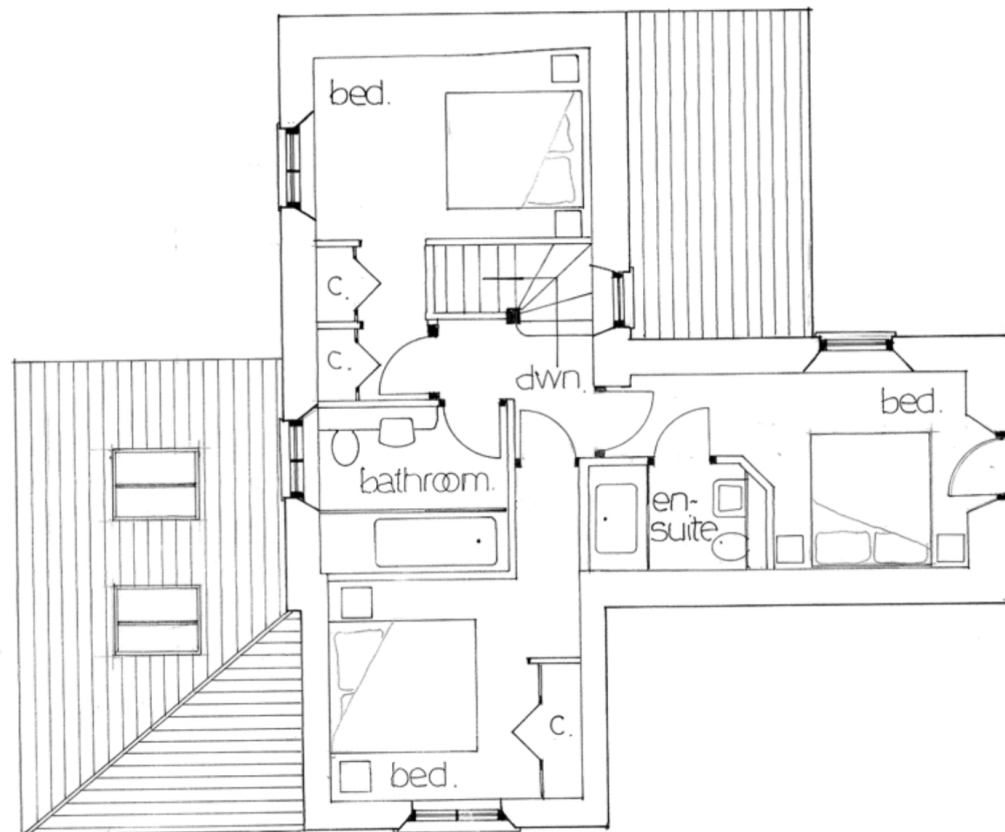

first floor plan.

NOTES:
All dimensions must be checked on site and not scaled from this drawing.

| A | Date | Revisions |
|---|------|-----------|
| | | |

© copyright

Client
Mr & Mrs. J. Gomm.

Job Title
Conversion to Barn,
Extension to Cottage.
1. Wilcote Riding,
Firstock, Oxon.

Drawing Title
Floor plans,
(proposals).

Scale 1:50

Date 20:12:2023 Drawn by c.j.g.

| | |
|--------------------------|-----------|
| Drwg No. 23:JG:F:2023 | Rev. 0 |
|--------------------------|-----------|