

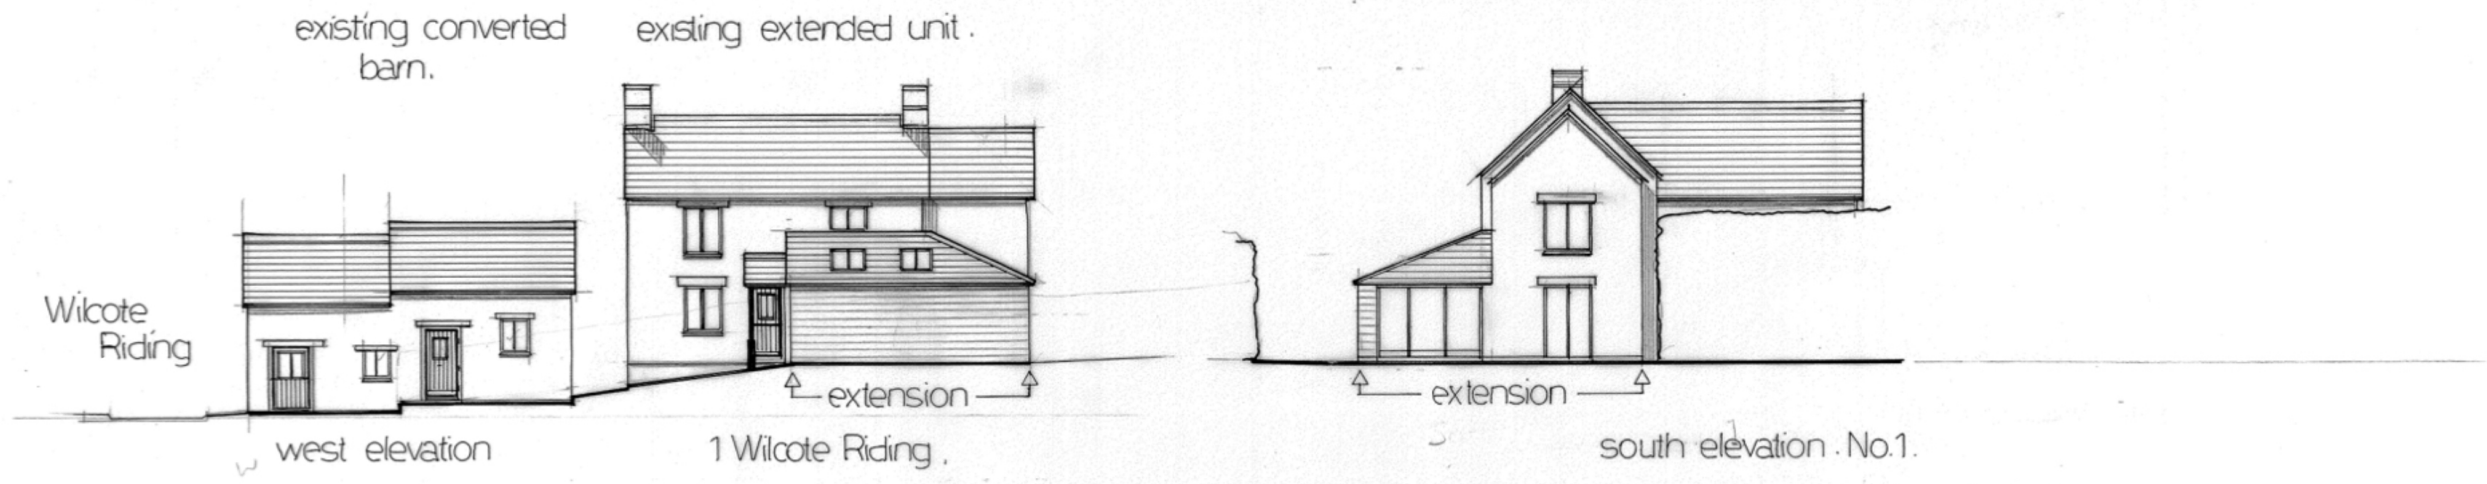


NOTES:
All dimensions must be checked on site and not scaled from this drawing.

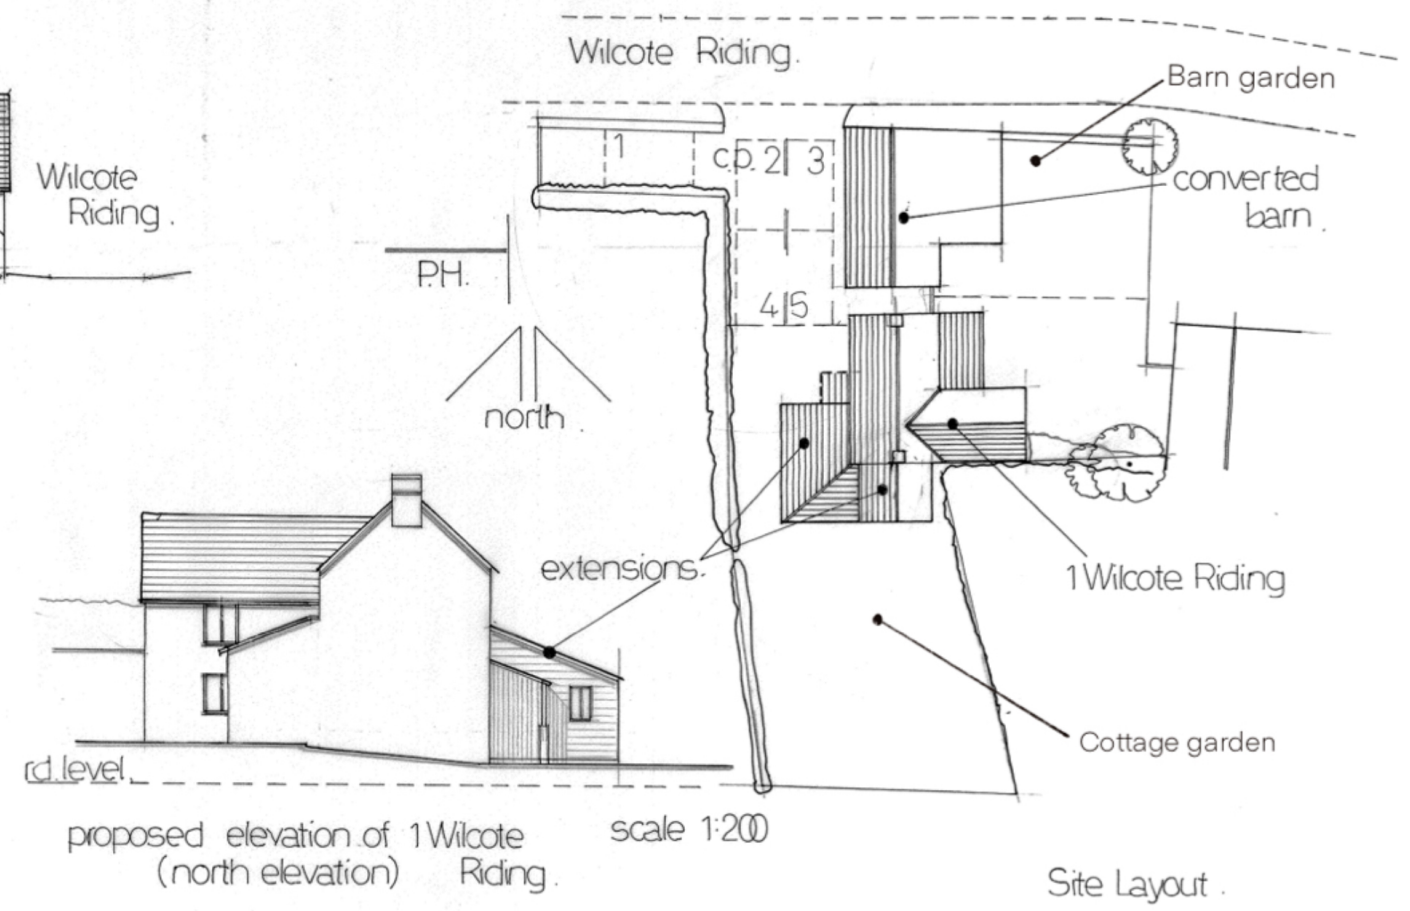

scale 1:100.

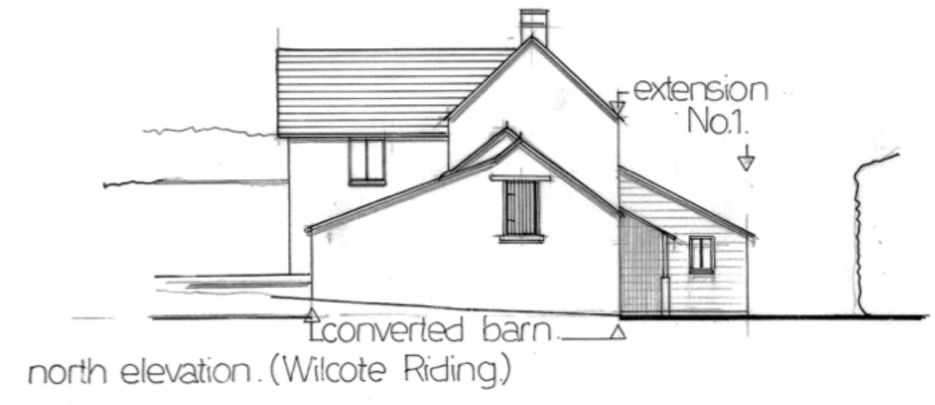

A	Date	Revisions

© copyright

Client
Mr. & Mrs. J. Gomm.

Job Title
Conversion to Barn,
Extension to Cottage,
1 Wilcote Riding,
Finstock, Oxon.

Drawing Title
Elevations &
Site plan.
(proposed)

Scale 1:100 & 1:200.

Date 21.12.2023 Drawn by c/jg

Drwg No. 24-JG-F:2023	Rev. 0
--------------------------	-----------