


**SITE PLAN SCALE 1:500@A4 WAR MEMORIAL CENTRE, NORTH STREET, HORNCastle, LN9 5DX**

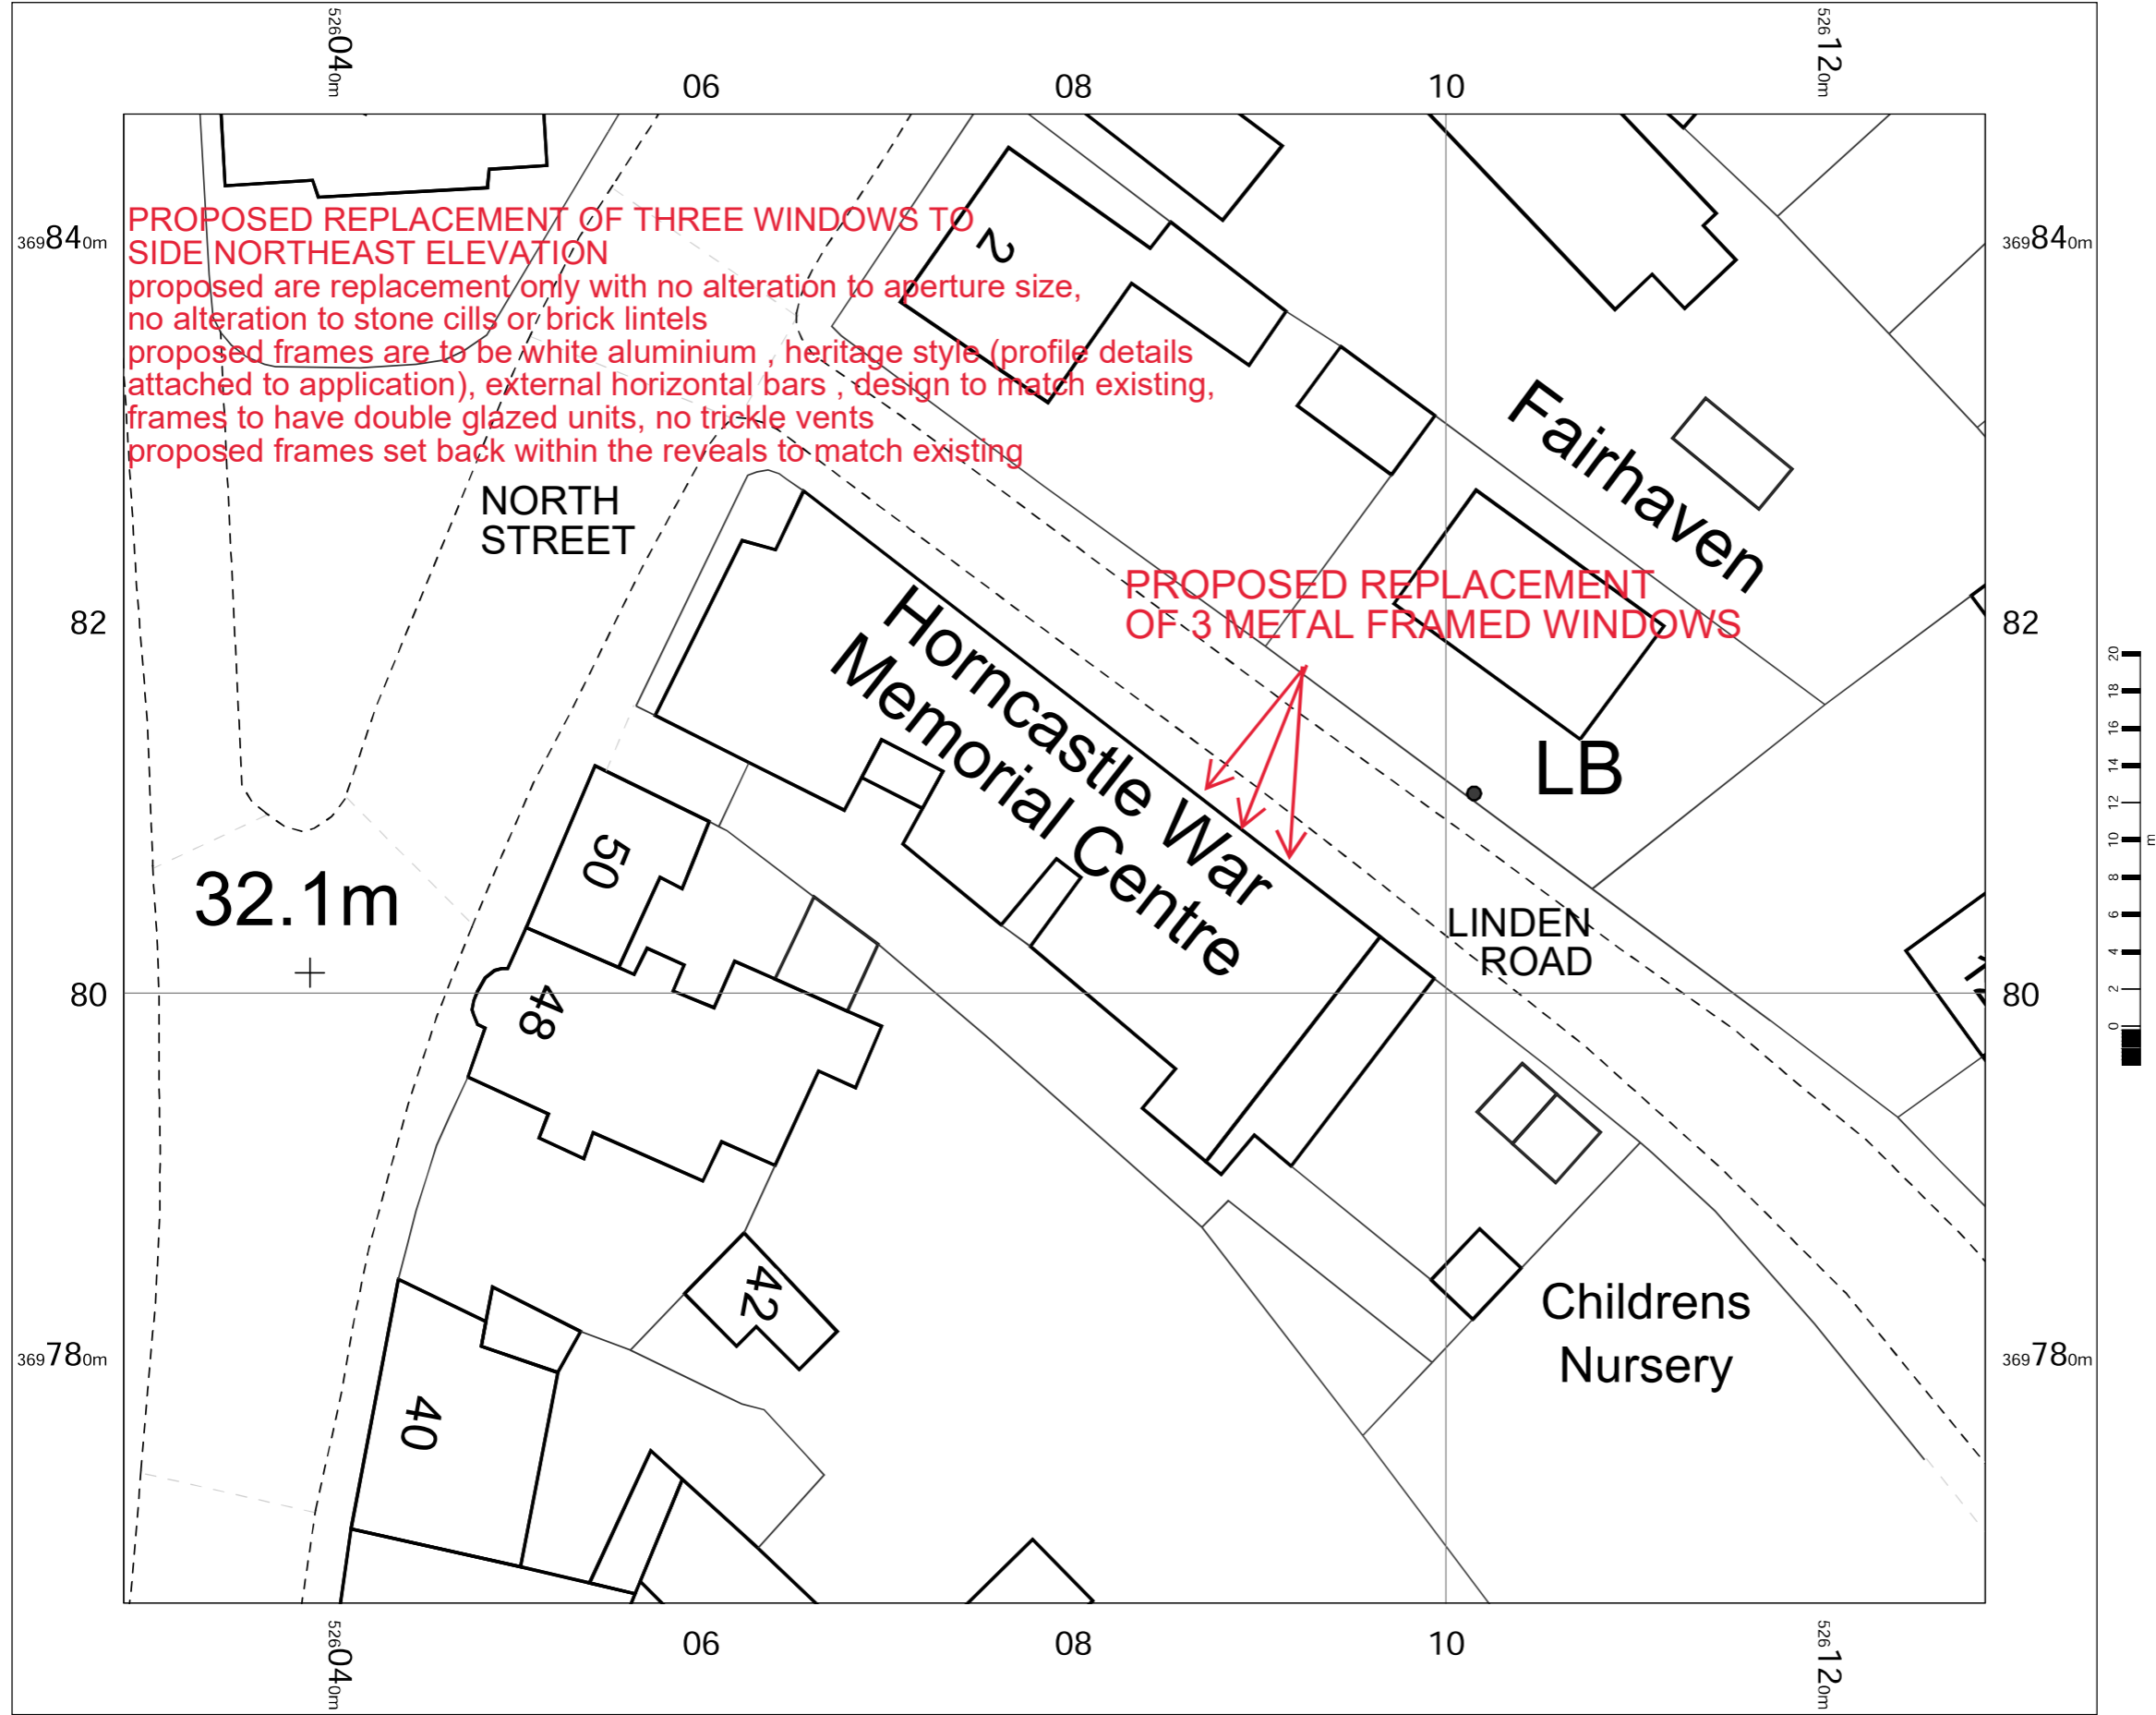

**PROPOSED REPLACEMENT OF THREE WINDOWS TO SIDE NORTHEAST ELEVATION**  
proposed are replacement only with no alteration to aperture size,  
no alteration to stone cills or brick lintels  
proposed frames are to be white aluminium , heritage style (profile details attached to application), external horizontal bars , design to match existing,  
frames to have double glazed units, no trickle vents  
proposed frames set back within the reveals to match existing

**PROPOSED REPLACEMENT OF 3 METAL FRAMED WINDOWS**

OS MasterMap 1250/2500/10000  
scale  
Friday, January 12, 2024, ID:  
CM-01143788  
www.centremapslive.co.uk

1:500 scale print at A4, Centre:  
526079 E, 369807 N

©Crown Copyright Ordnance Survey. Licence no. AC0000849896



FOR A BETTER POINT OF VIEW