



ALL DIMENSIONS TO BE CHECKED ON SITE

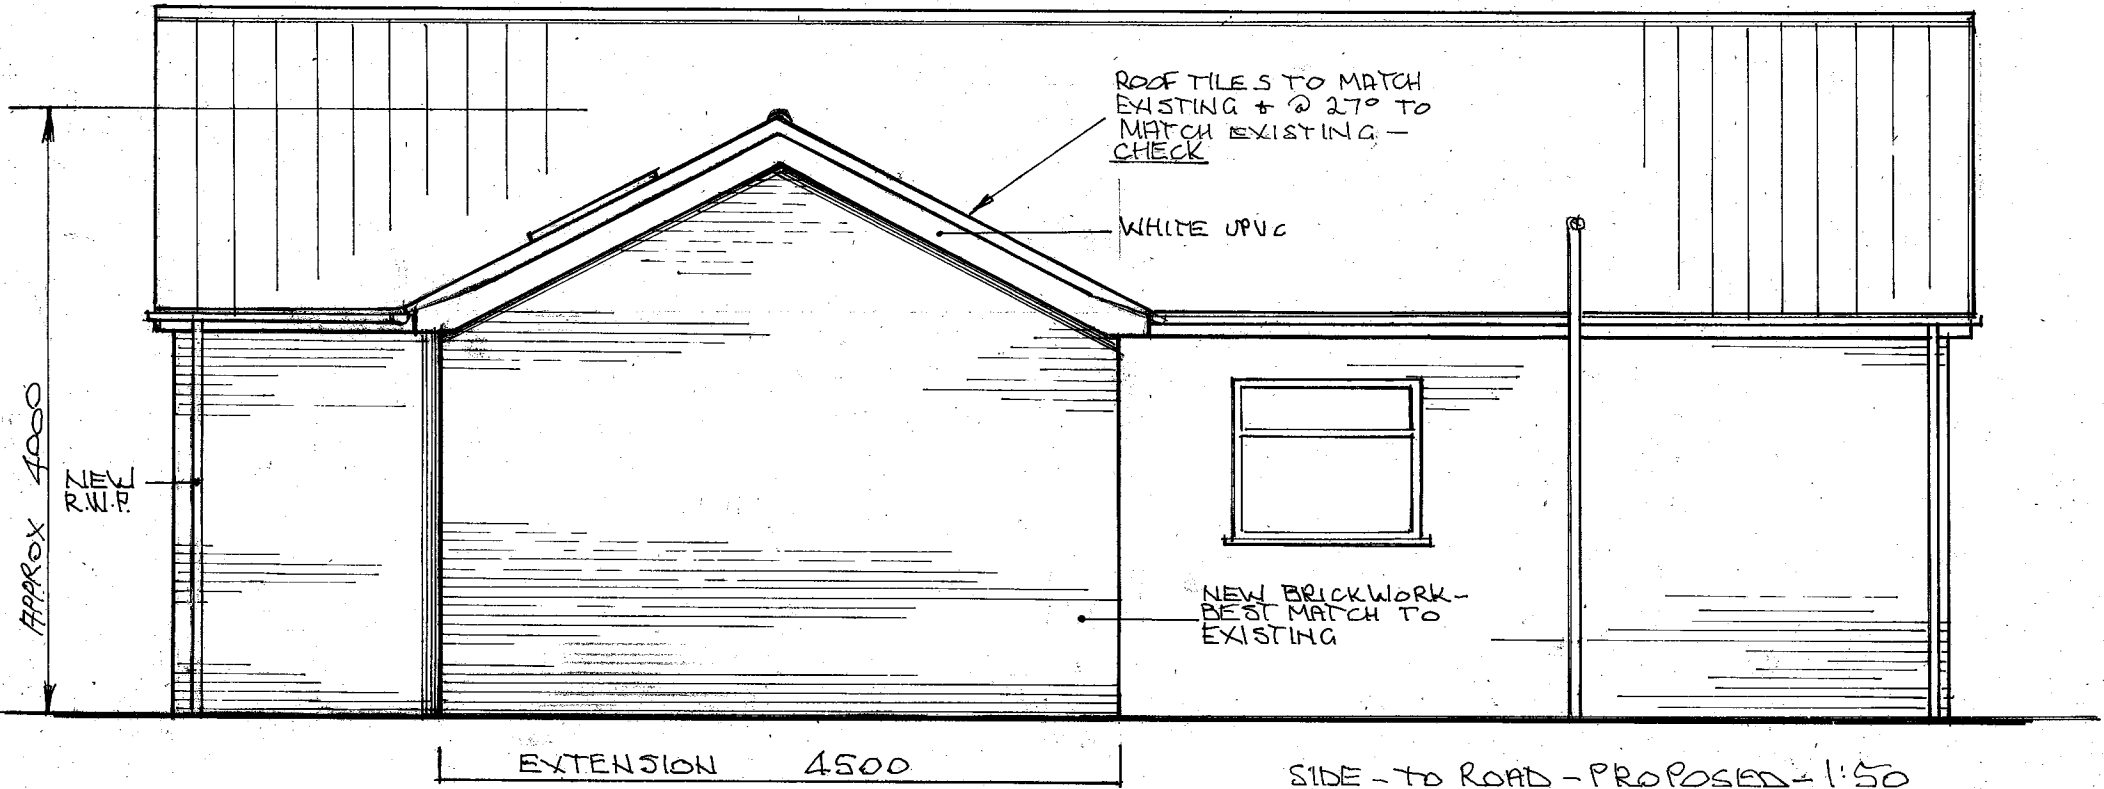

SIDE - TO ROAD - PROPOSED - 1:50

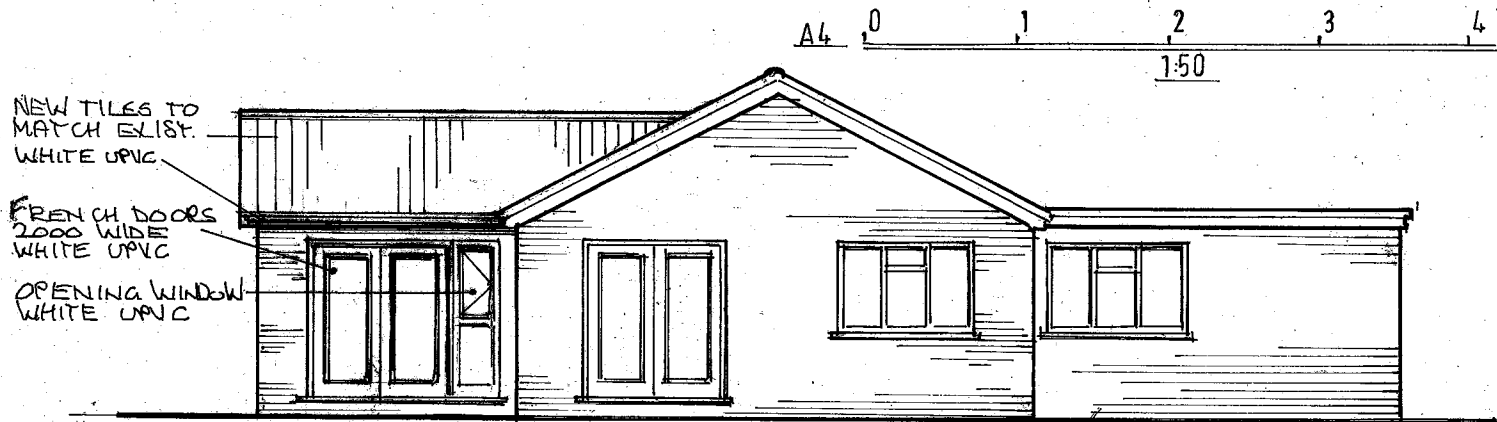

REAR ELEVATION - PROPOSED - 1:100

REV.A. 4/12/2023  
 REV.B. 7/12/2023  
 REV.C. 2/1/2024

PROPOSED WORKS TO EXISTING  
 DETACHED BUNGALOW  
 S. CHARTRIDGE, BRANSTON,  
 LINCOLN.  
 MR + MRS. FLINT  
 SCHEME DRG. No. 4  
 1:50, 1:100  
 DATE 28/11/2023  
 DRG. REF. 23/11/4