
 


# PROPOSED BLOCK/SITE PLAN - 57 MAIN ROAD, ANWICK

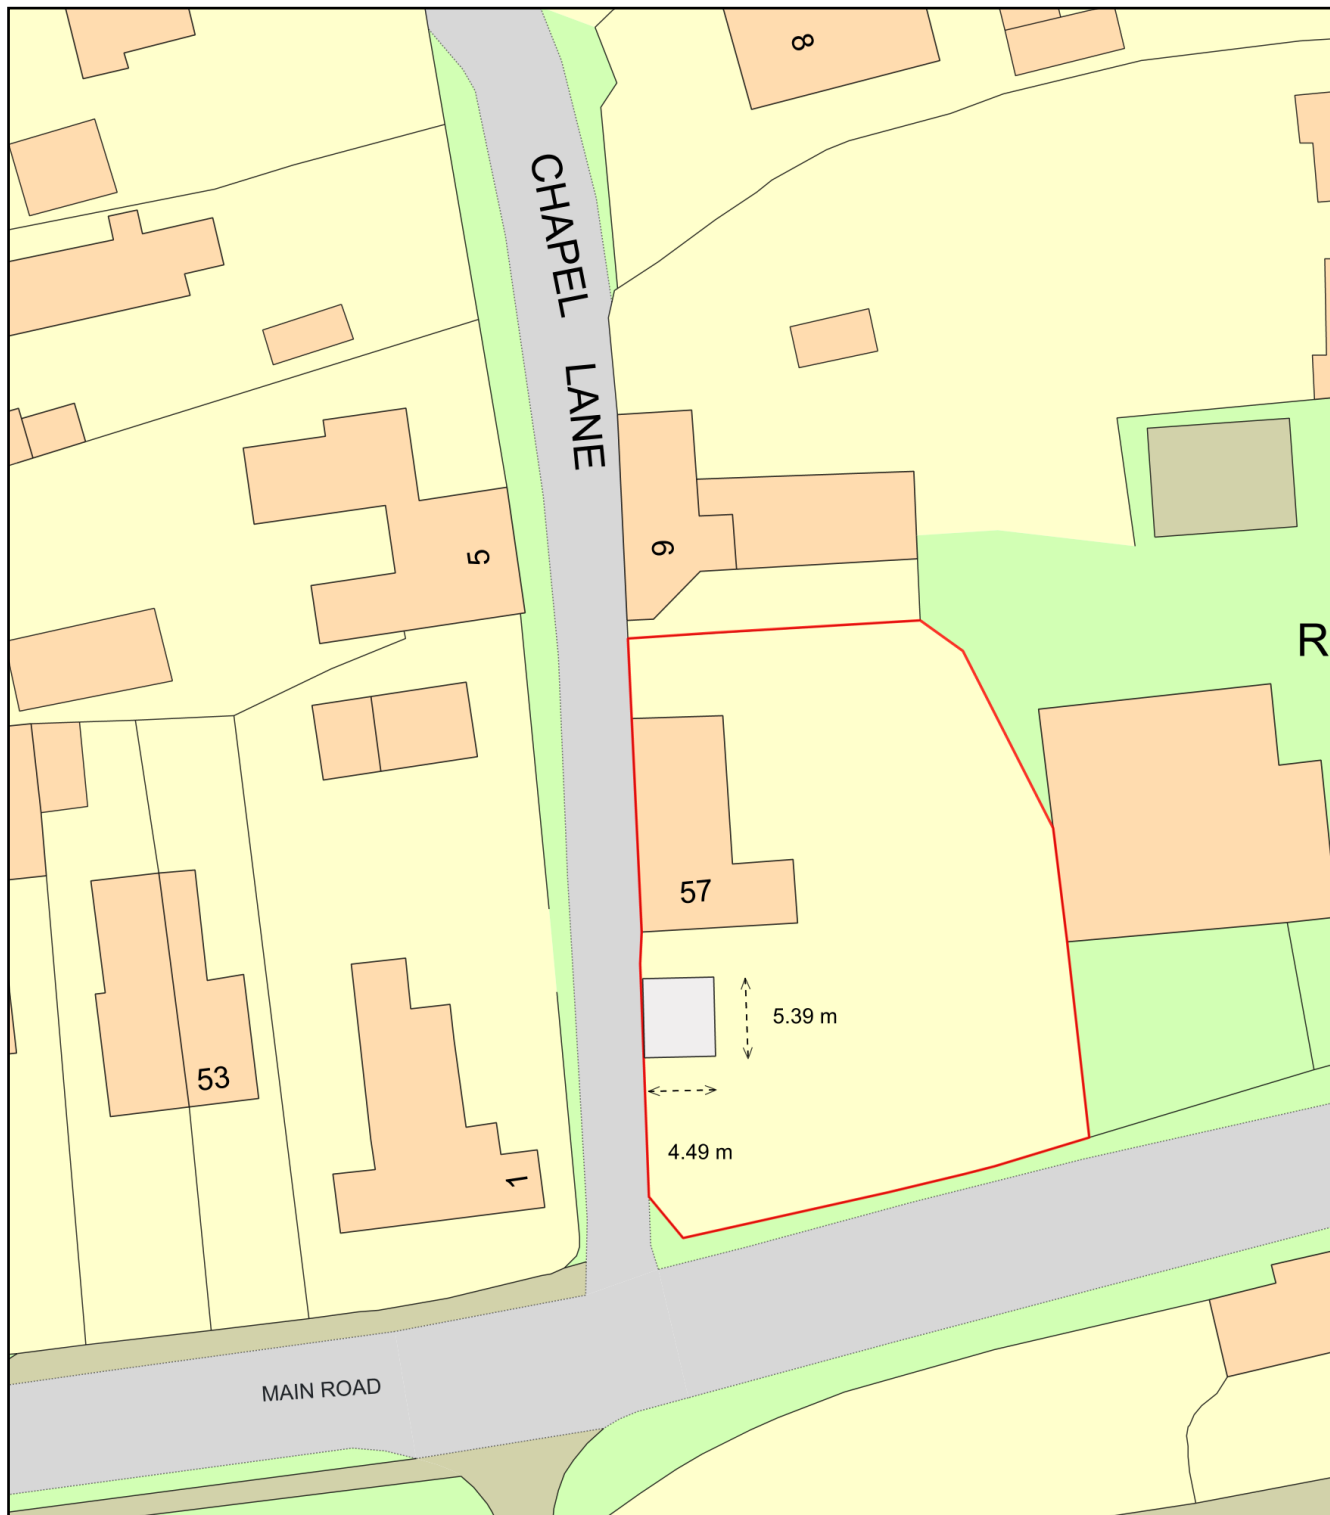

Plan Produced for: EMMA BAXTER & REECE COLLEY

Date Produced: 16 Jan 2024

Plan Reference Number: TQRQM24016211915664

Scale: 1:500 @ A4