




00 - Ground Floor GA
1 : 100

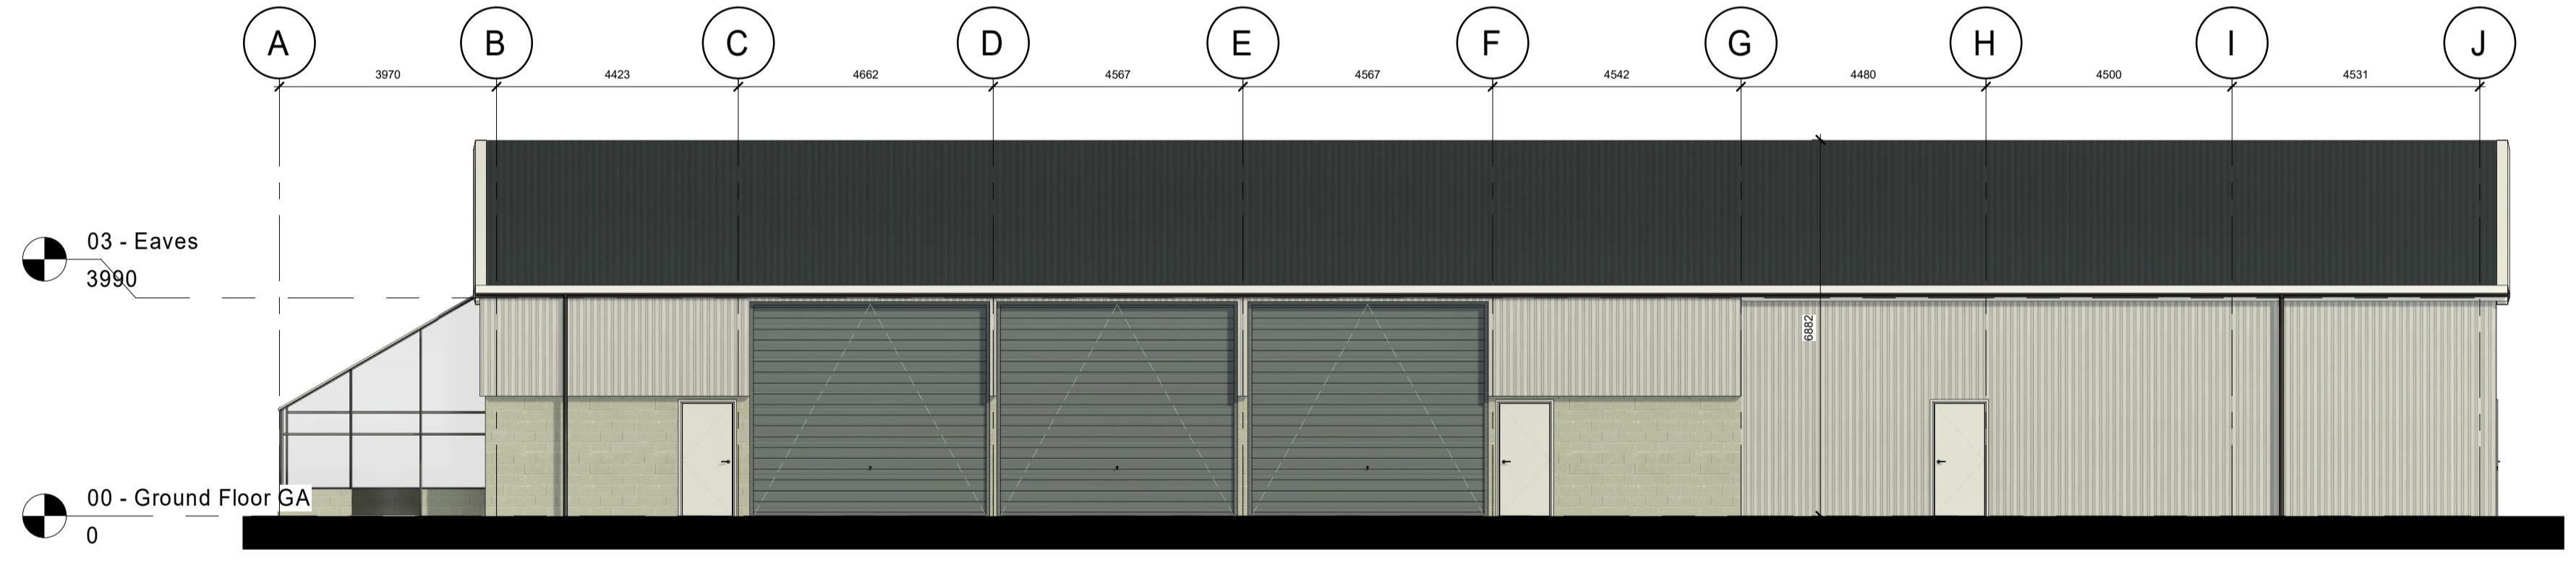


Rear Elevation
1 : 100

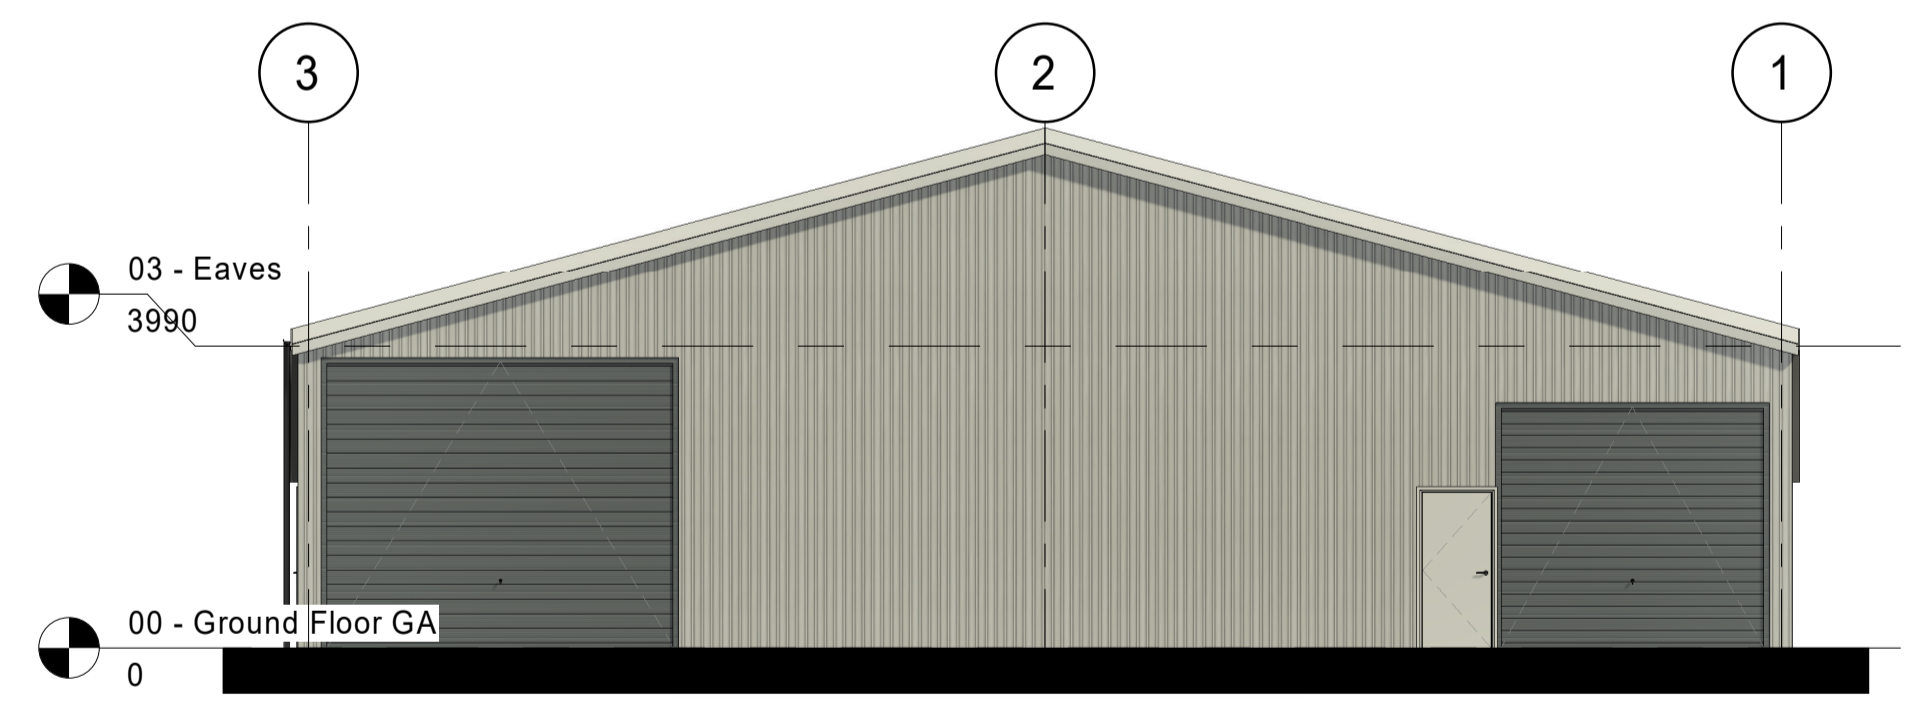

Side Elevation A
1 : 100

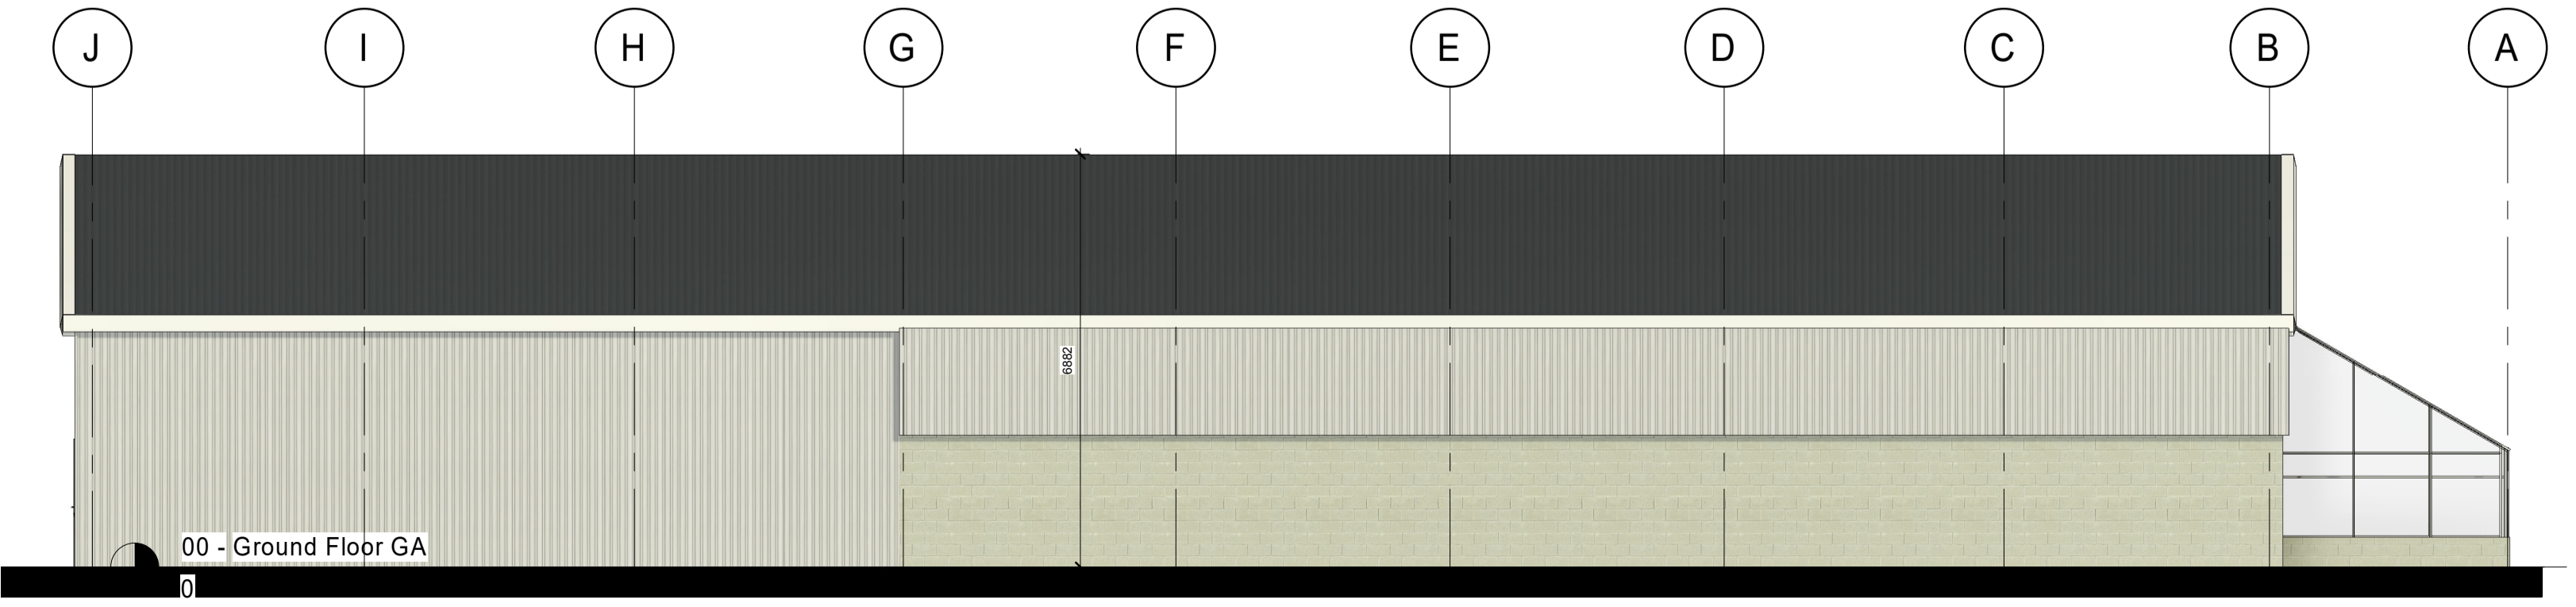

Front Elevation
1 : 100

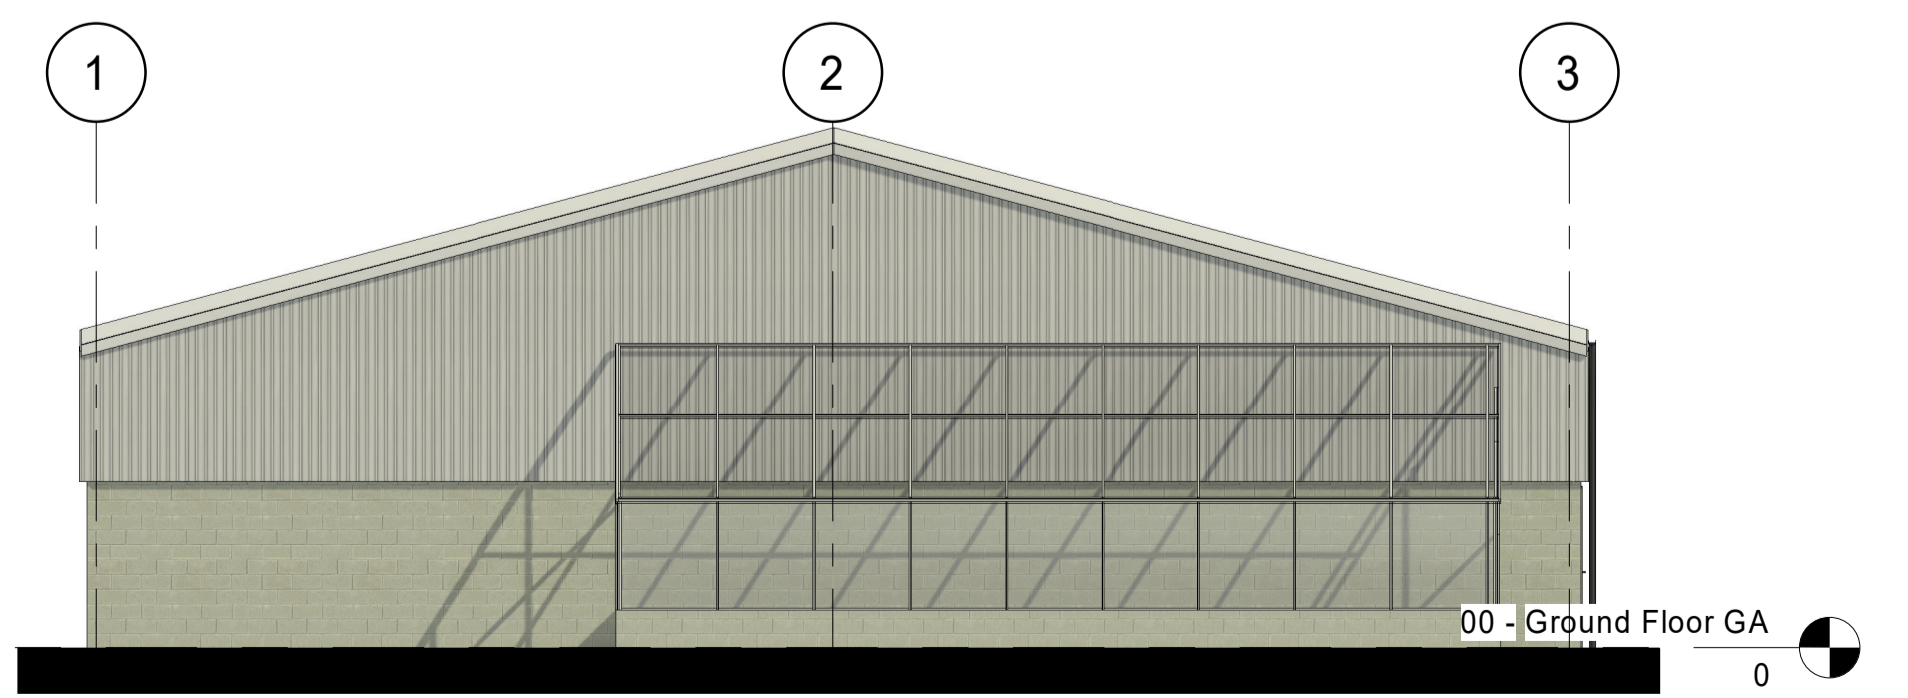

Side Elevation B
1 : 100

Unit 5, The Quays
Burton Waters, Lincoln,
LN1 2HG
T: 01522 581383
E: info@ftplan.co.uk
W: www.ftplan.co.uk

Client
Mr C. Mayo

Project
Existing Units
Land at Chestnut Farm, Old Wood North,
Skeelthorpe
Drawing
Plans and Elevations

Scale	Date
1:100 @ A1	
Drawn By SJP	Checked MK
Drawing No. 416/CMA/0608 21	Revision