






Existing / Proposed Site Plan
1.500

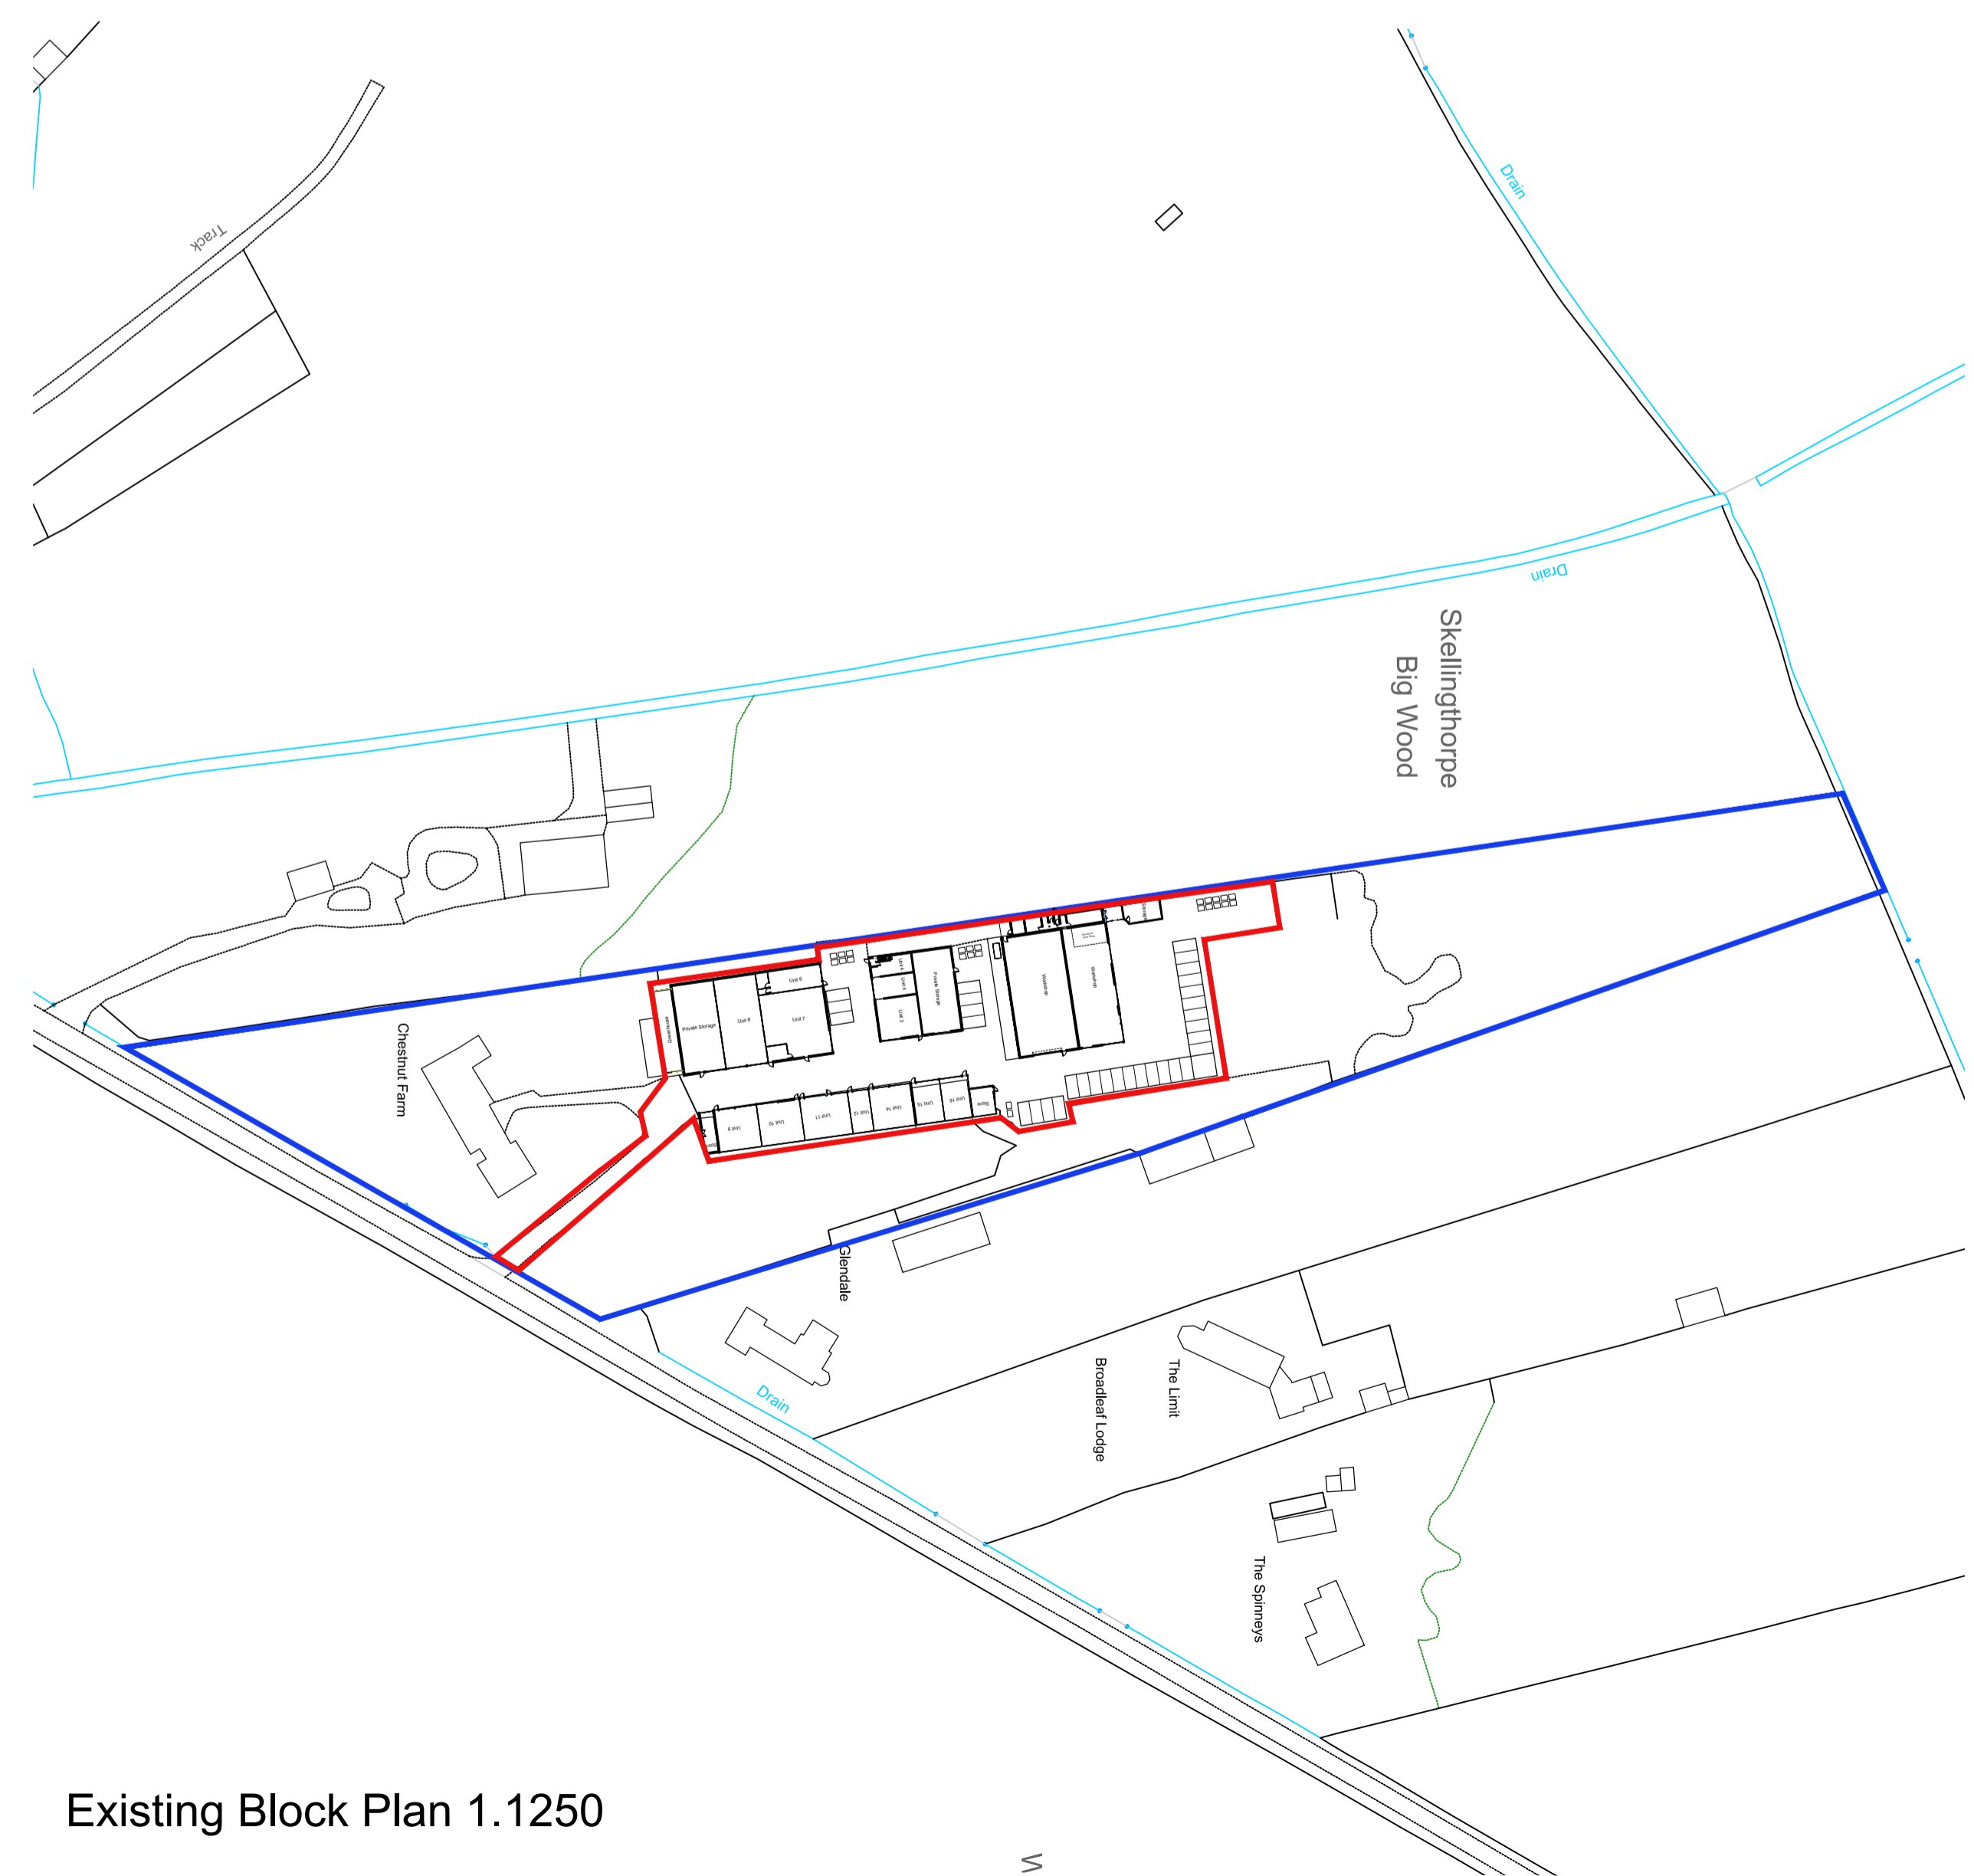

Existing Block Plan 1.1250

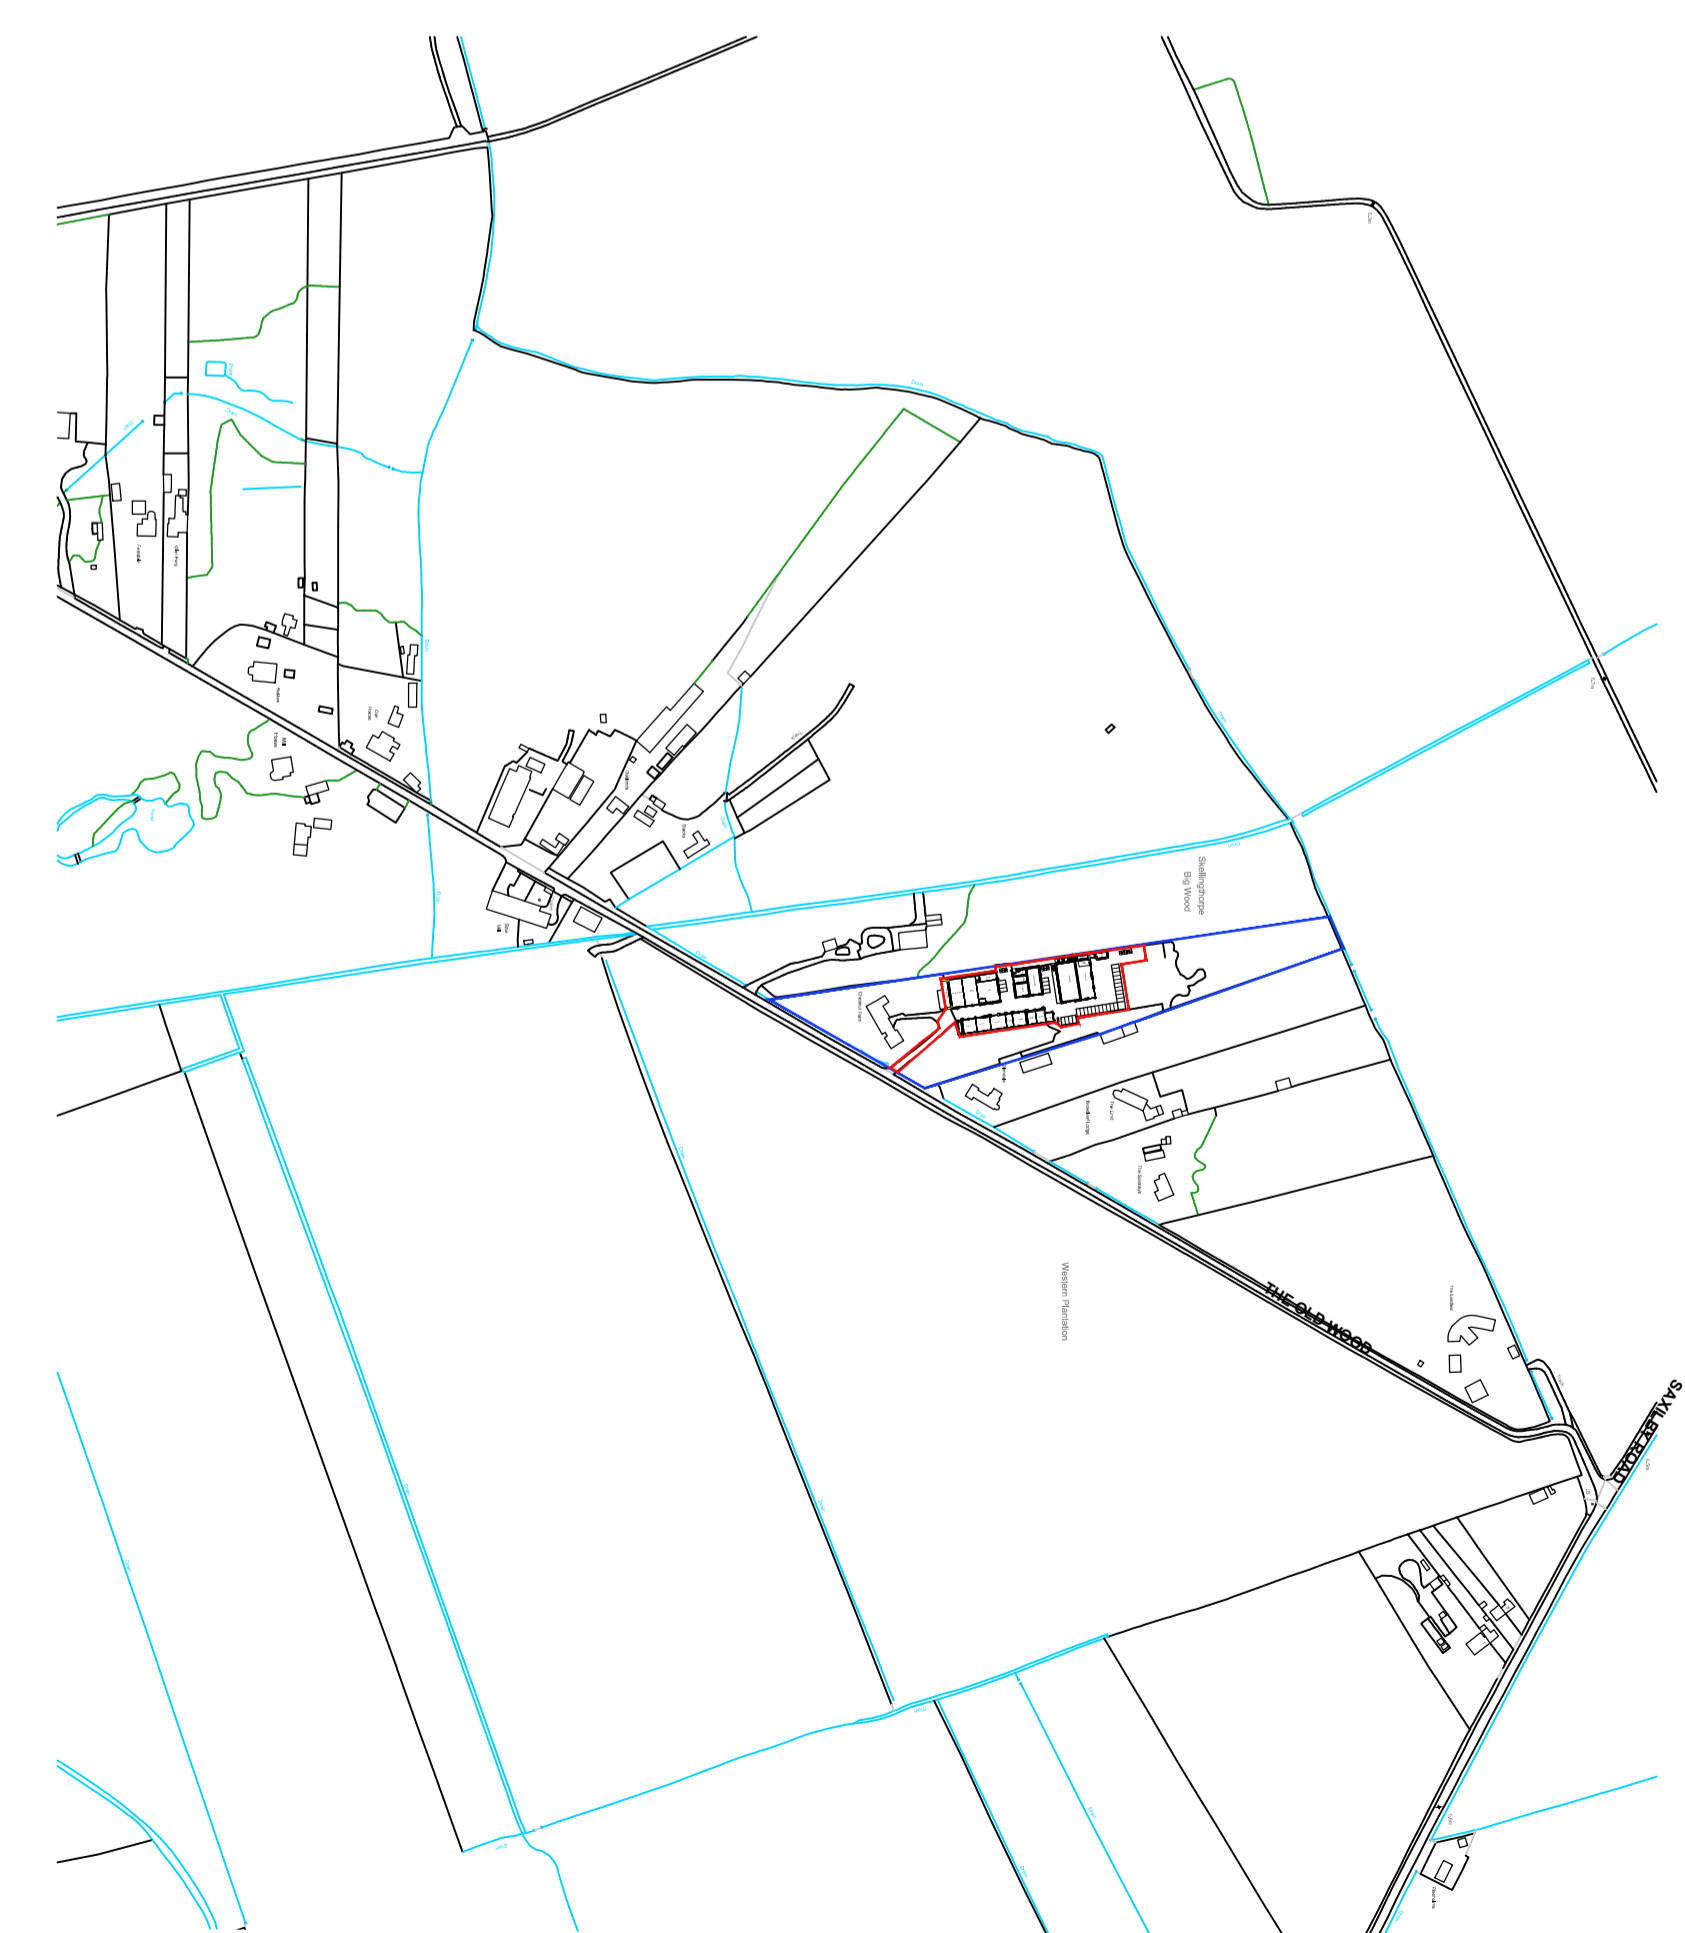

Existing Location Plan 1.5000

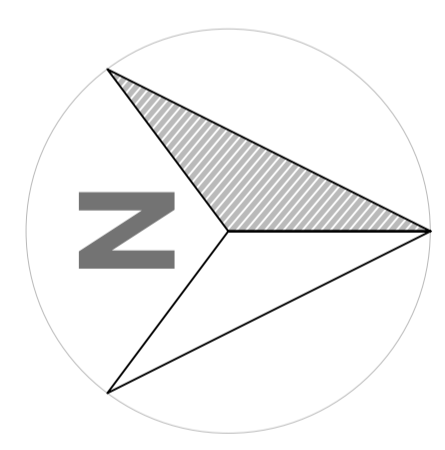

Unit 5, The Quays
Barton Waters, Lincoln,
LN1 2HG
T: 01522 581383
E: info@fplan.co.uk
W: www.fplan.co.uk

Client
Mr. C. Mayo

Project
Existing
Land at Chestnut Farm, Old Wood
Skellingthorpe

Drawing
Plans and
Elevations

Scale
As Stated @
A1

Date

Drawn By
SJP

Checked
MK

Drawing No.
416/CMA/D608

Revision

10