




00 - Ground Floor GA
1 : 100

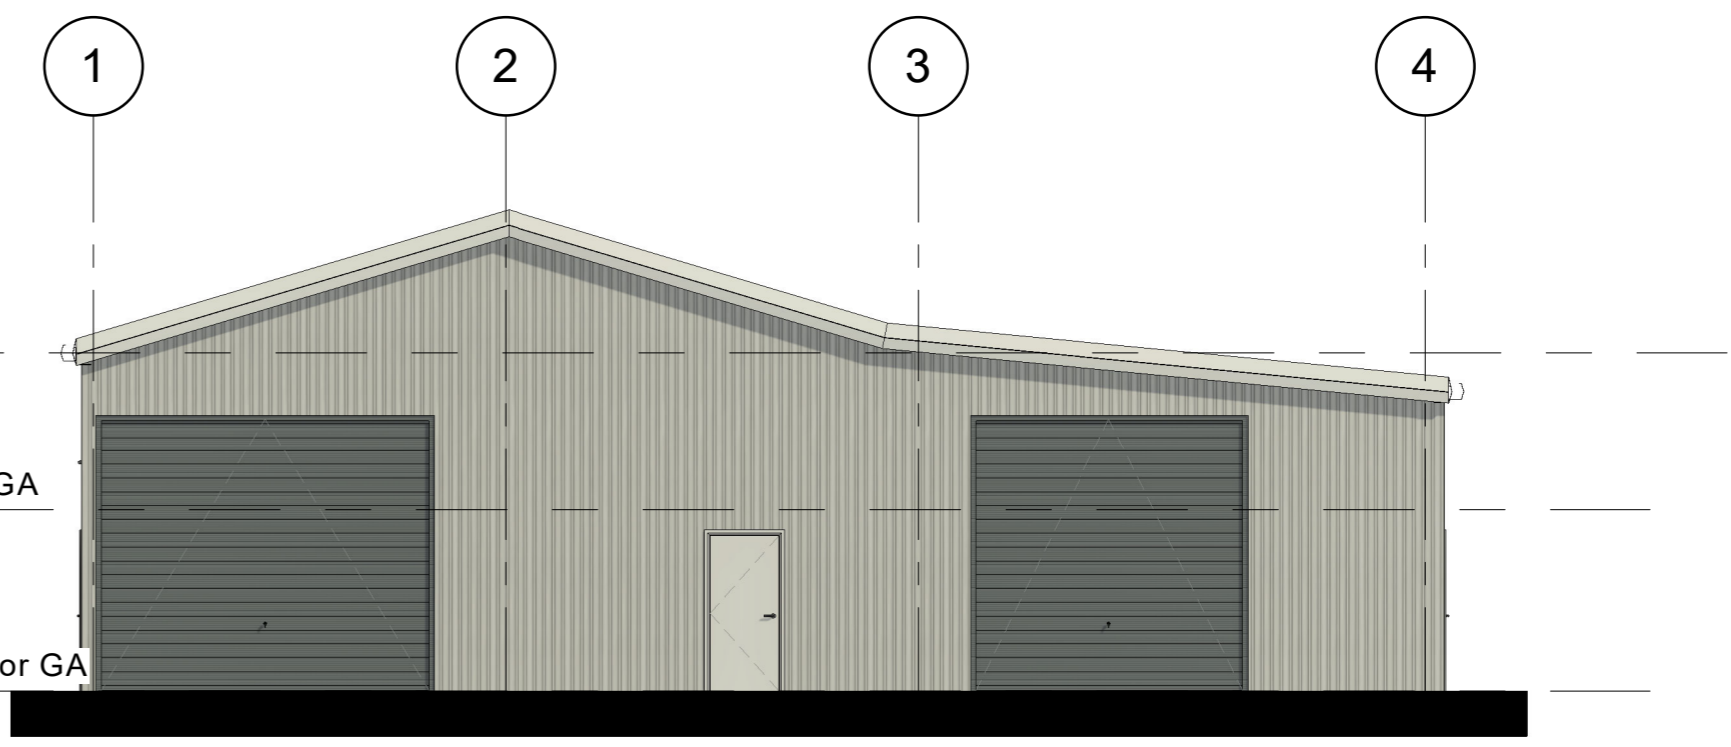


Side Elevation A
1 : 100

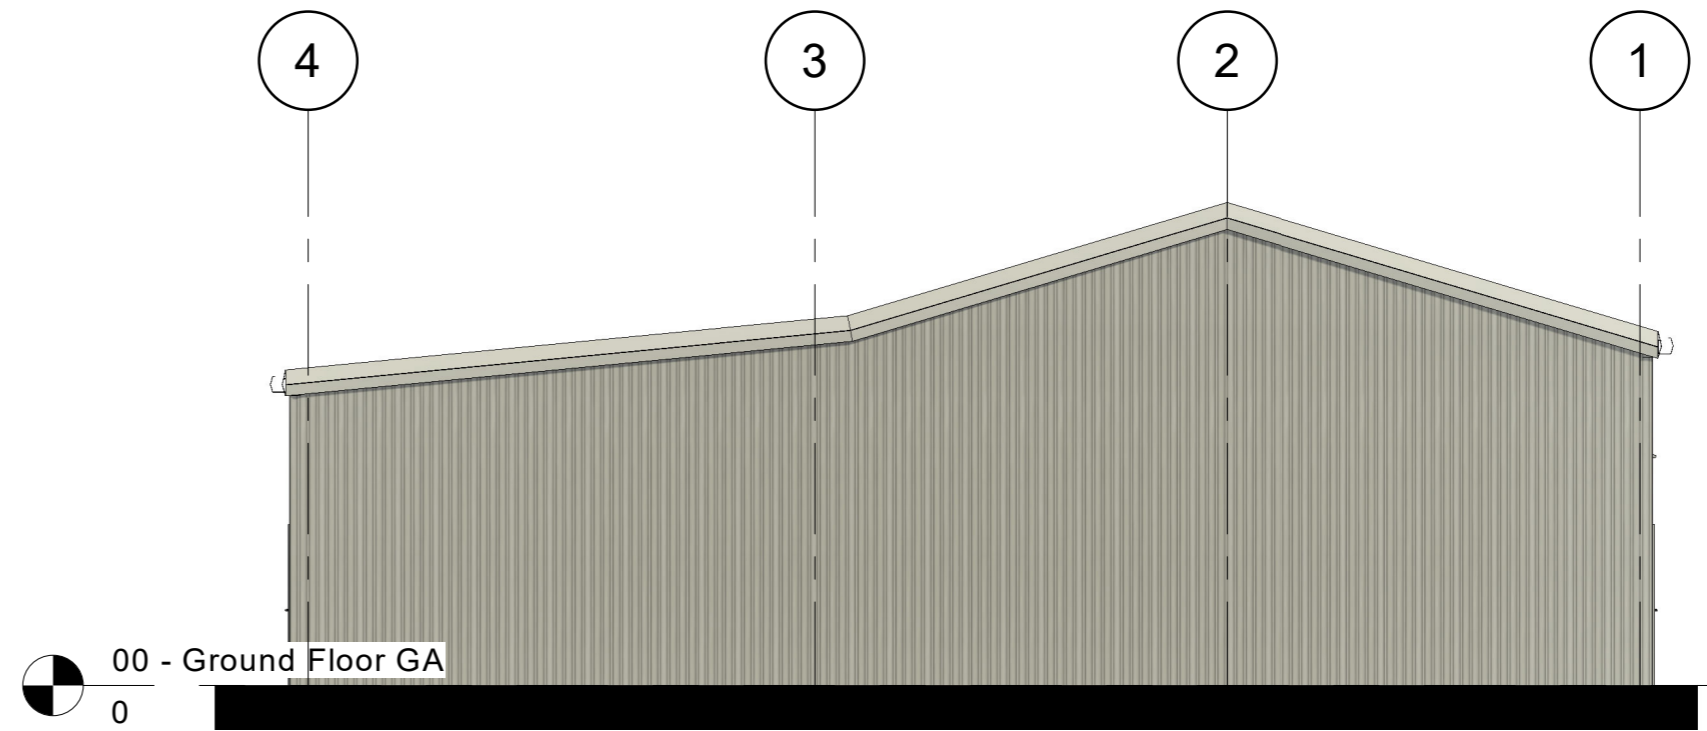

Side Elevation B
1 : 100

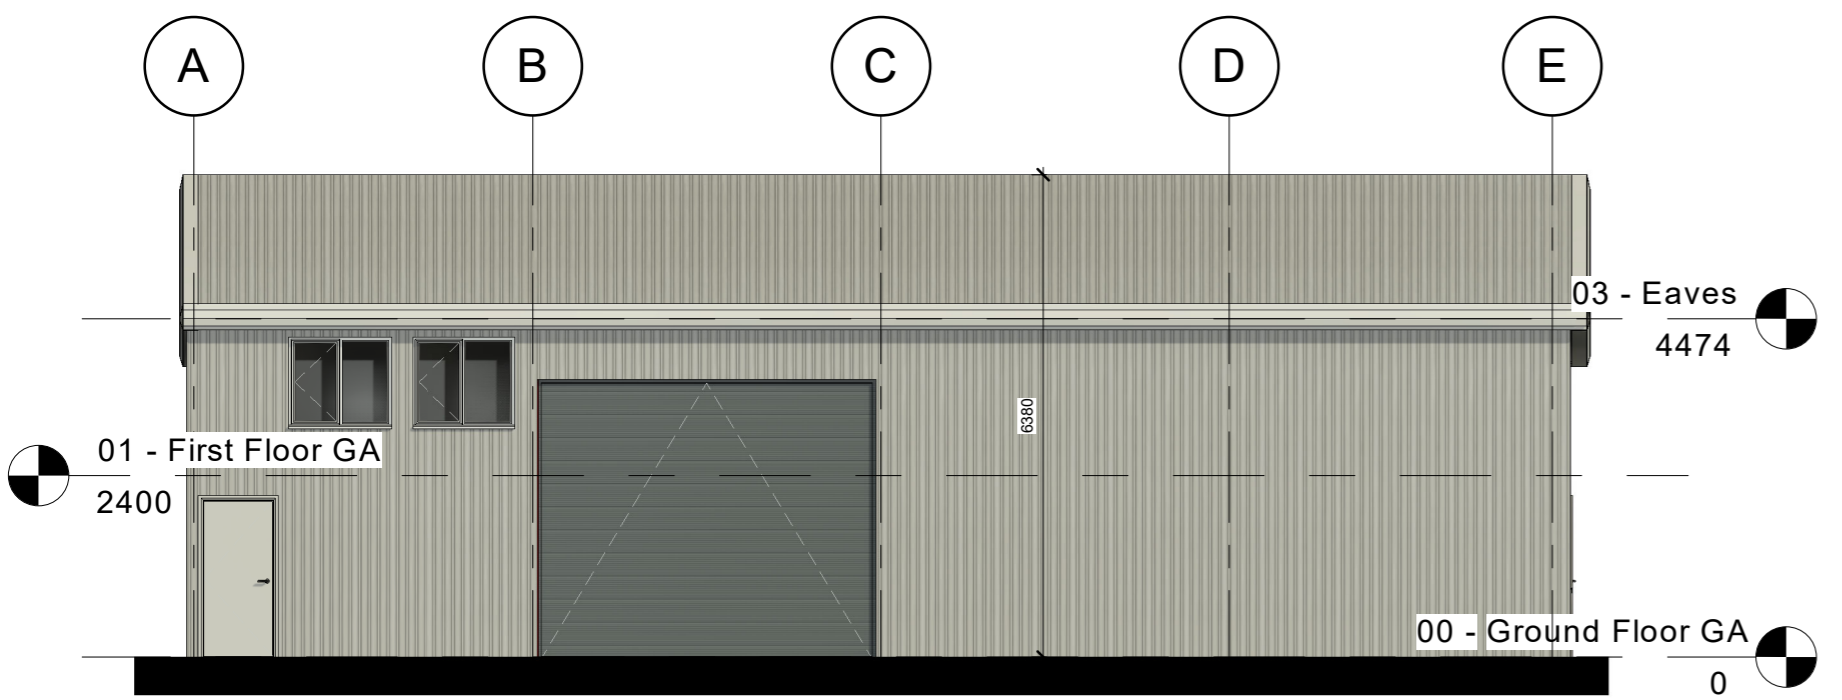

Front Elevation
1 : 100

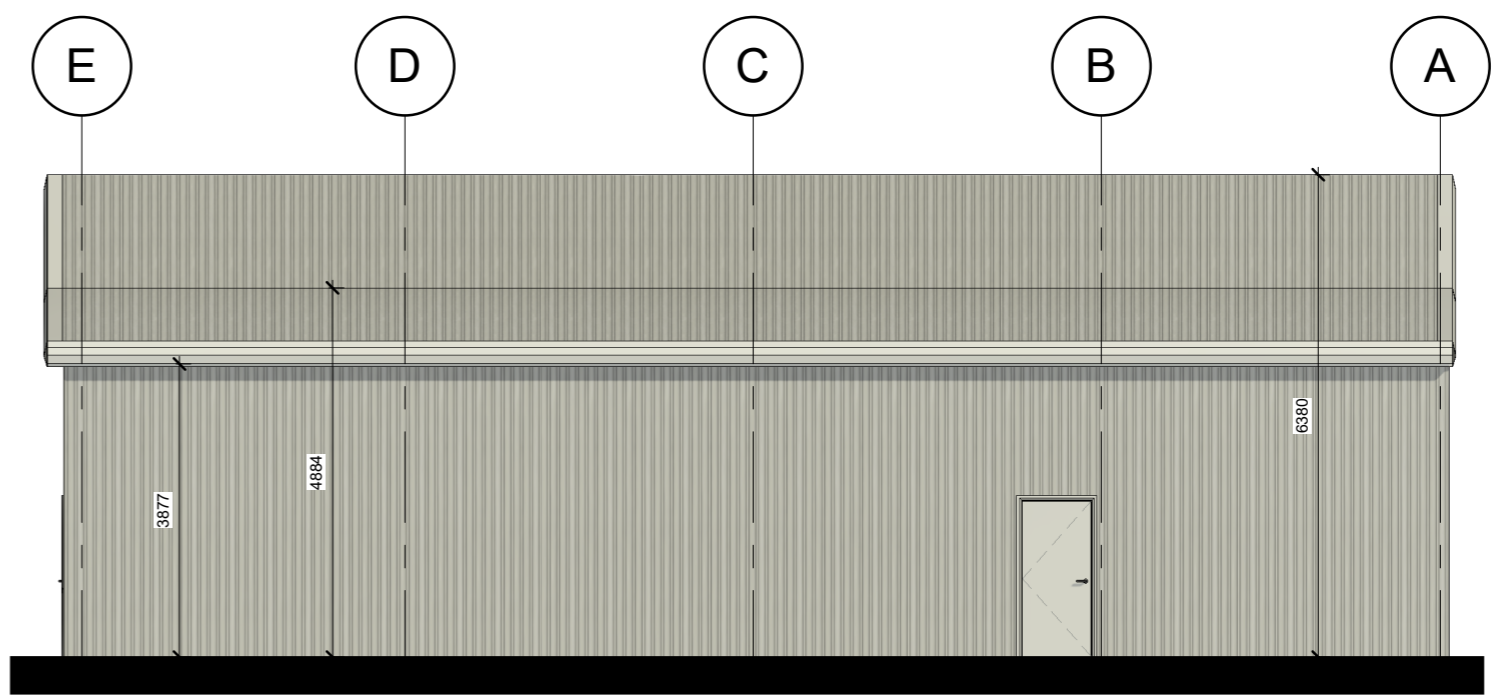

Rear Elevation
1 : 100



Unit 5, The Quays
Burton Waters, Lincoln,
LN1 2HG
T: 01522 581383
E: info@ftplan.co.uk
W: www.ftplan.co.uk

Client
Mr C. Mayo

Project
Existing Units
Land at Chestnut Farm, Old Wood North,
Skellingthorpe
Drawing
Plans and Elevations

| Scale | Date |
|--------------------------------|---------------|
| 1 : 100 @ A2 | |
| Drawn By SJP | Checked MK |
| Drawing No. 416/CMA/0608 22 | Revision |