




Basement Floor Plan 1:100

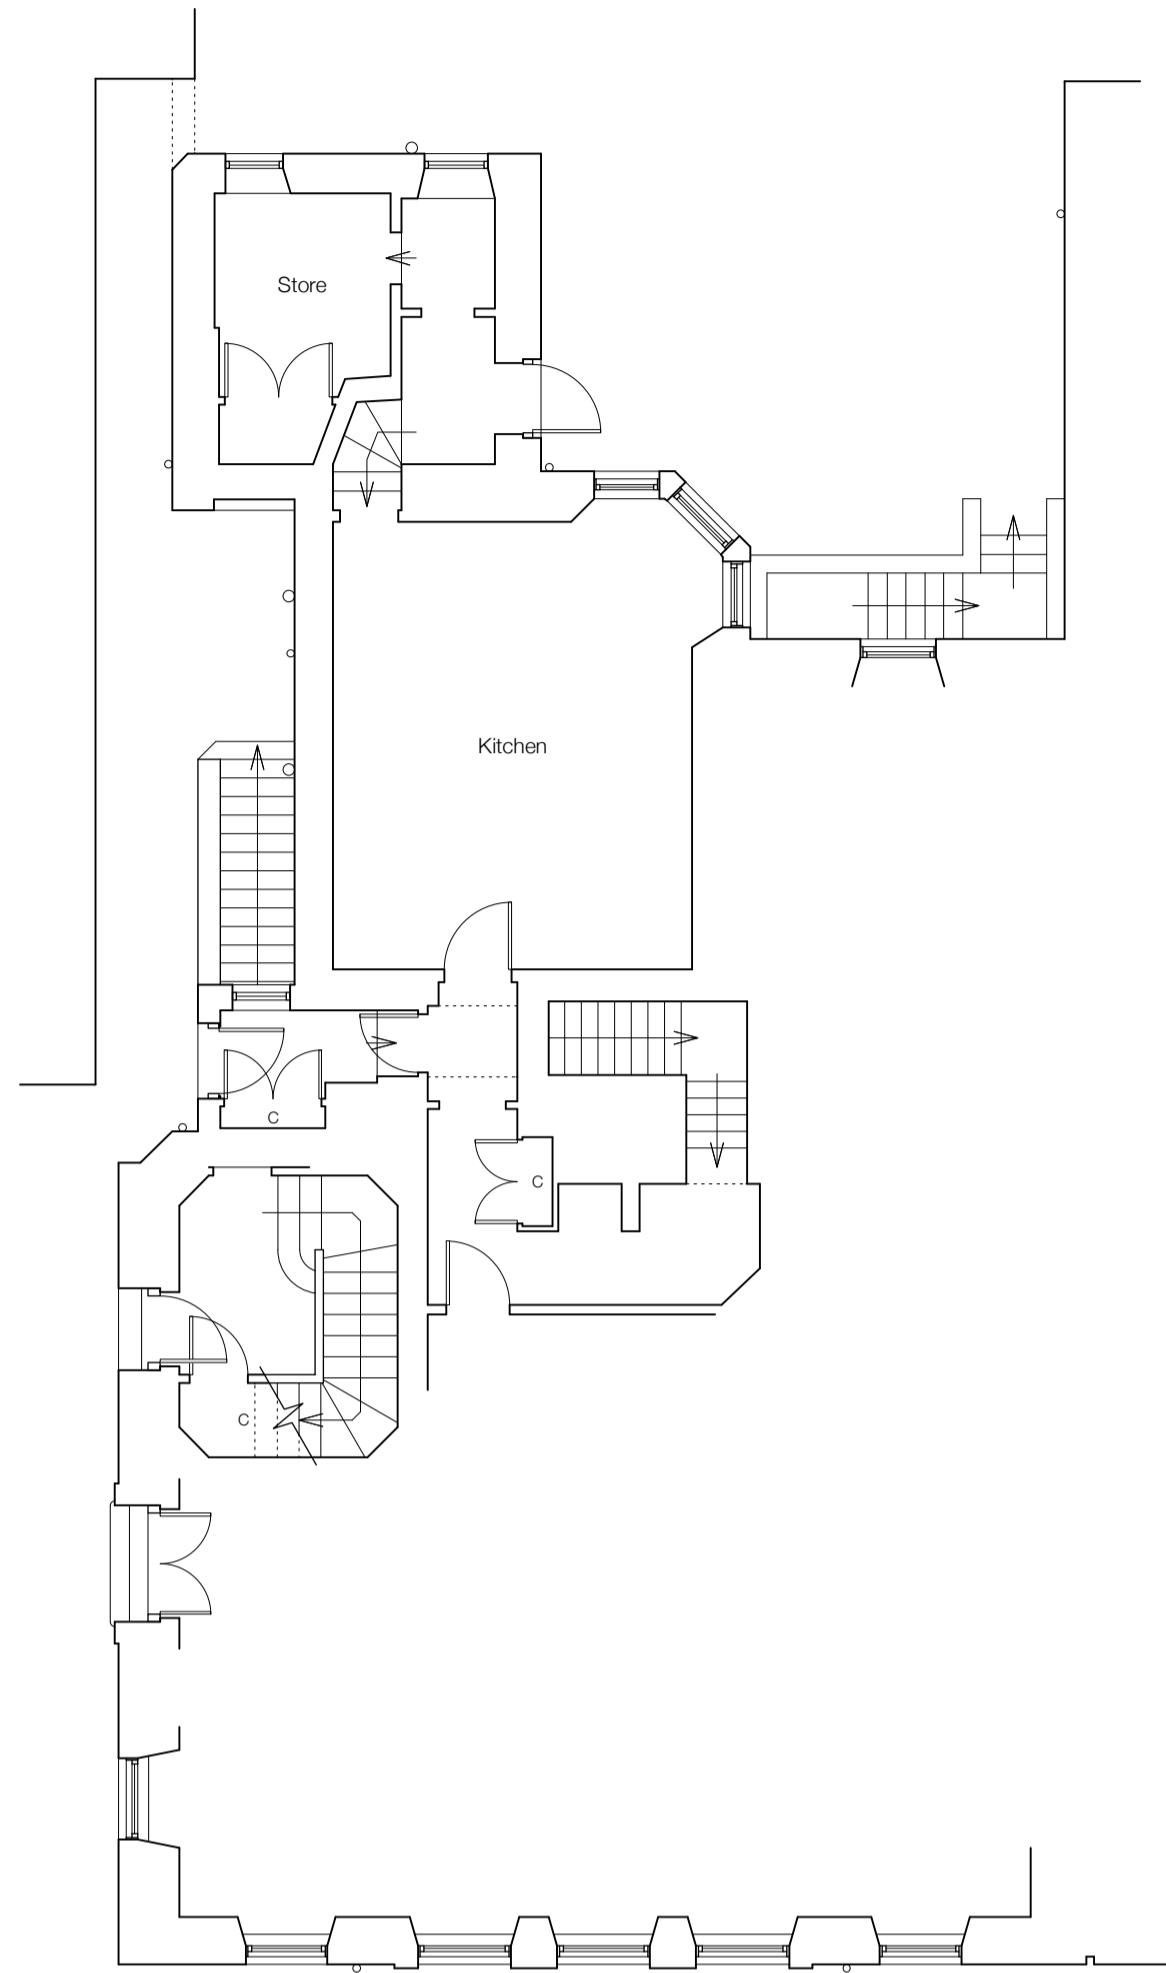


Ground Floor Plan 1:100

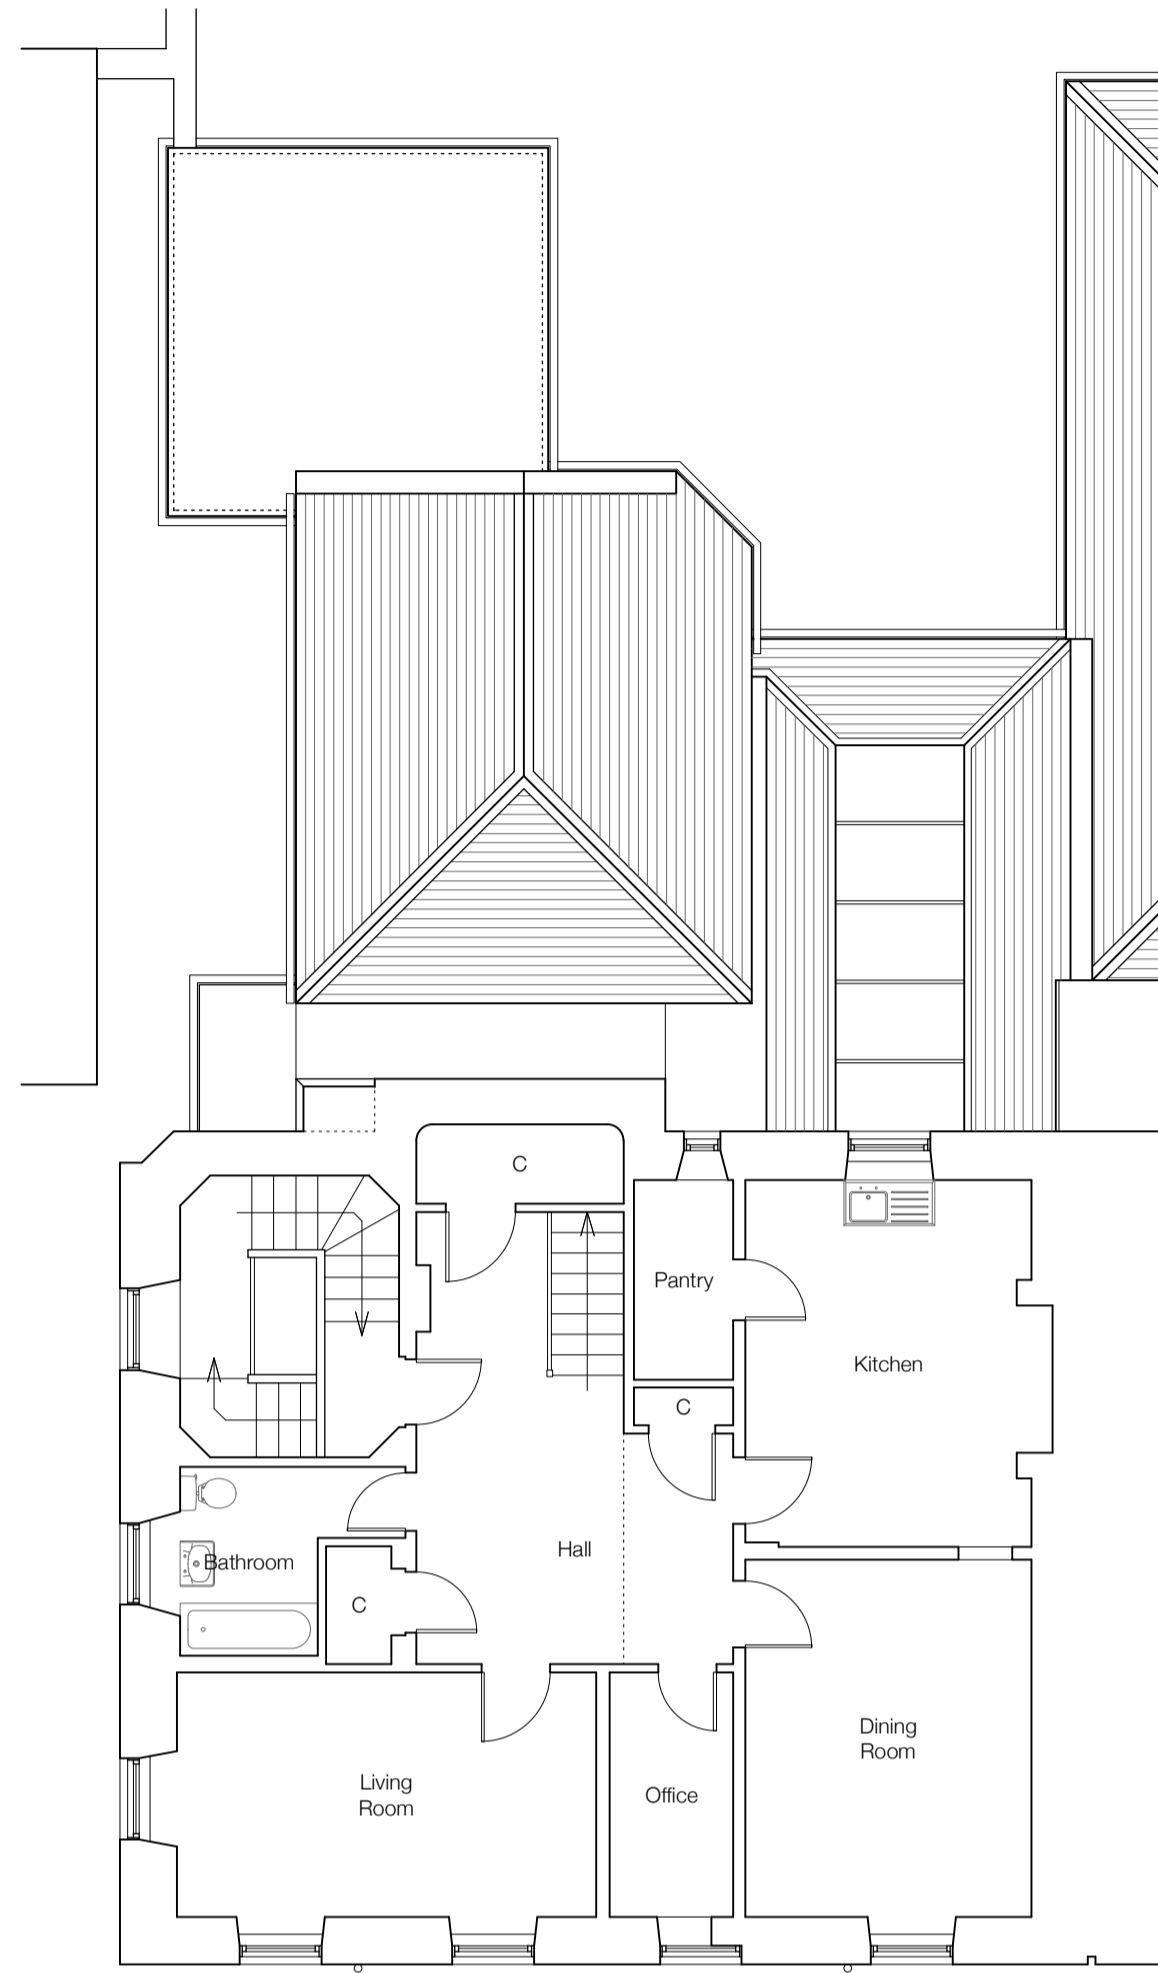

First Floor Plan 1:100

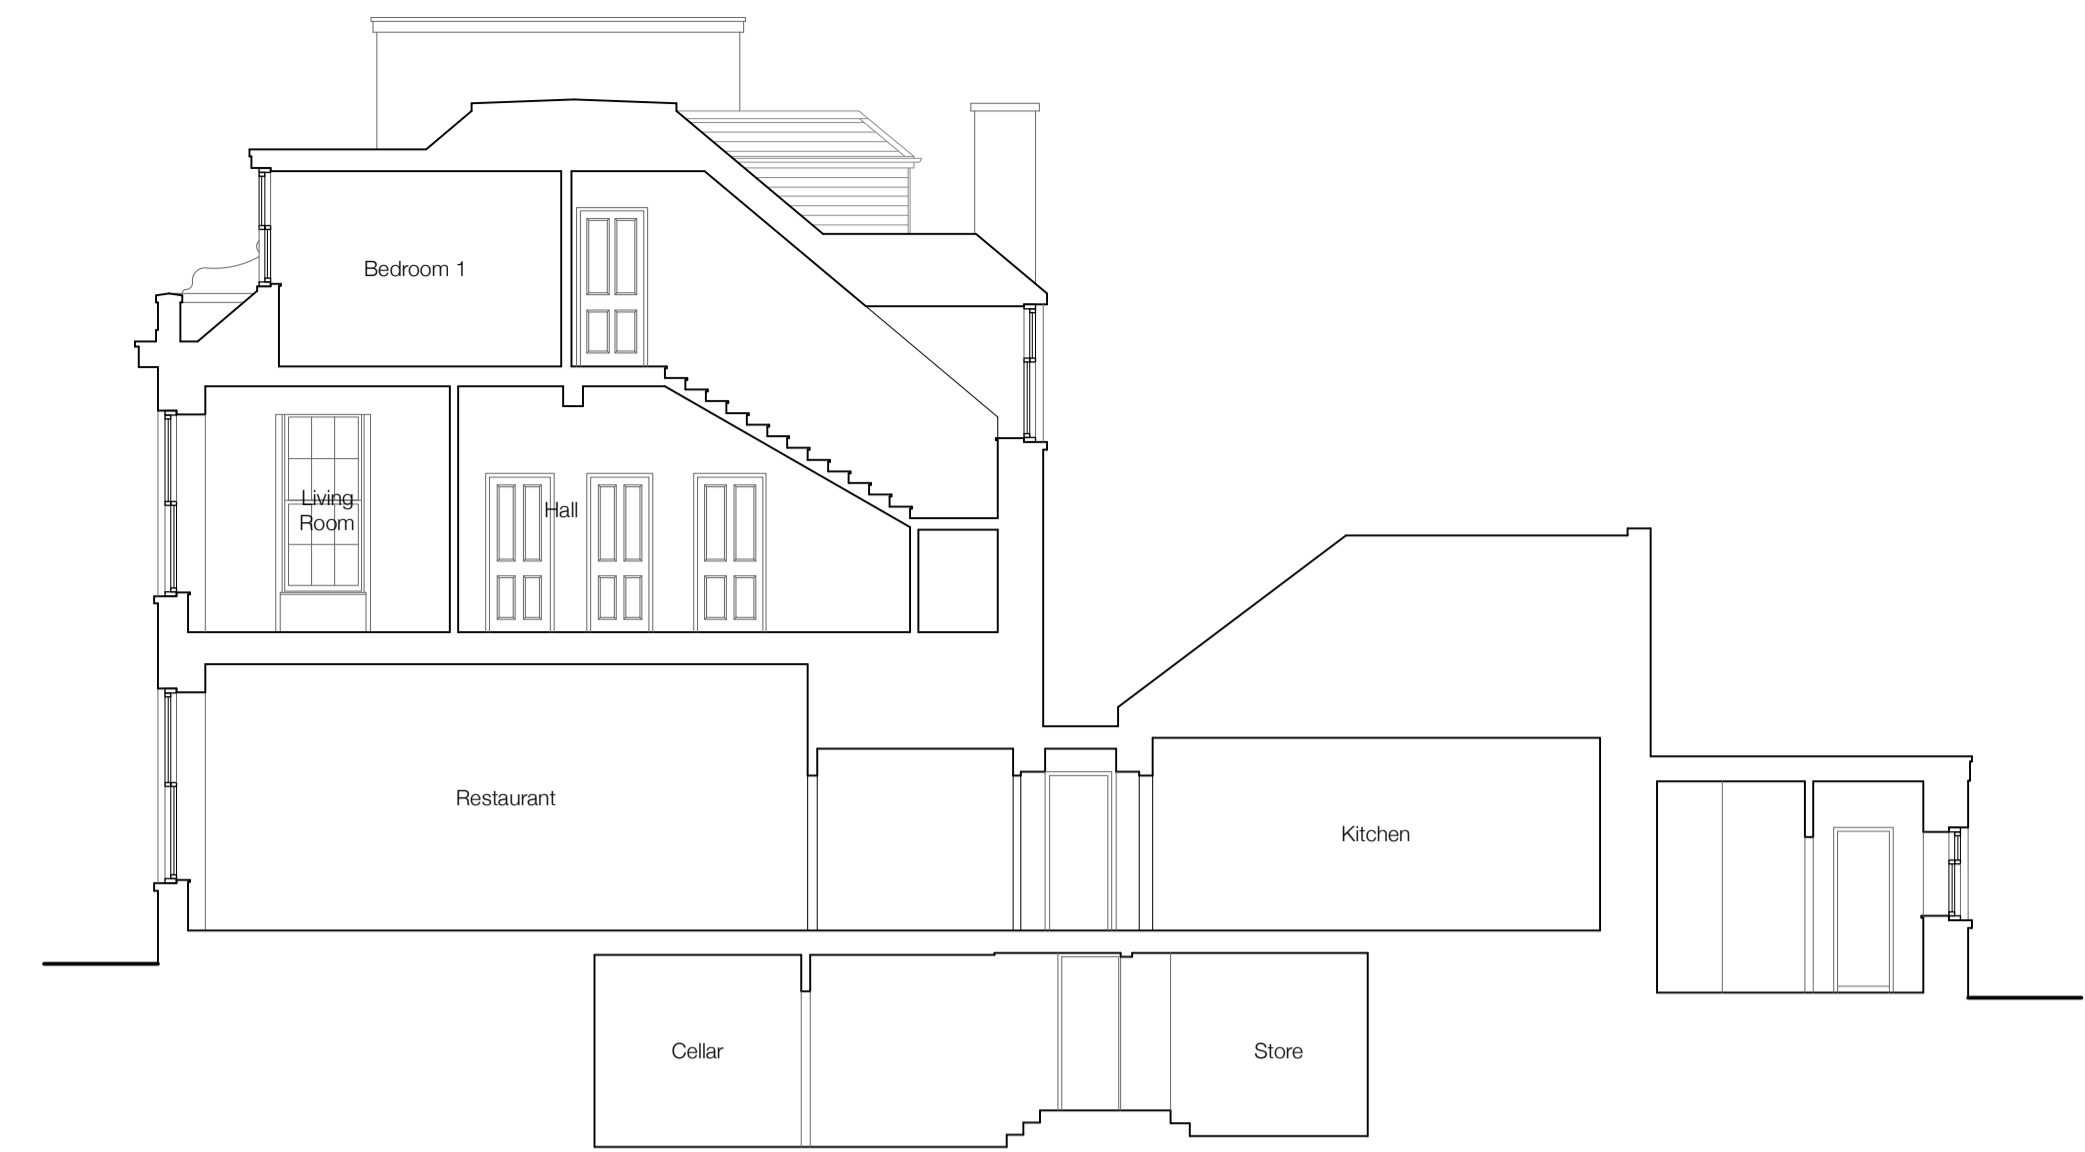

Section 1:100

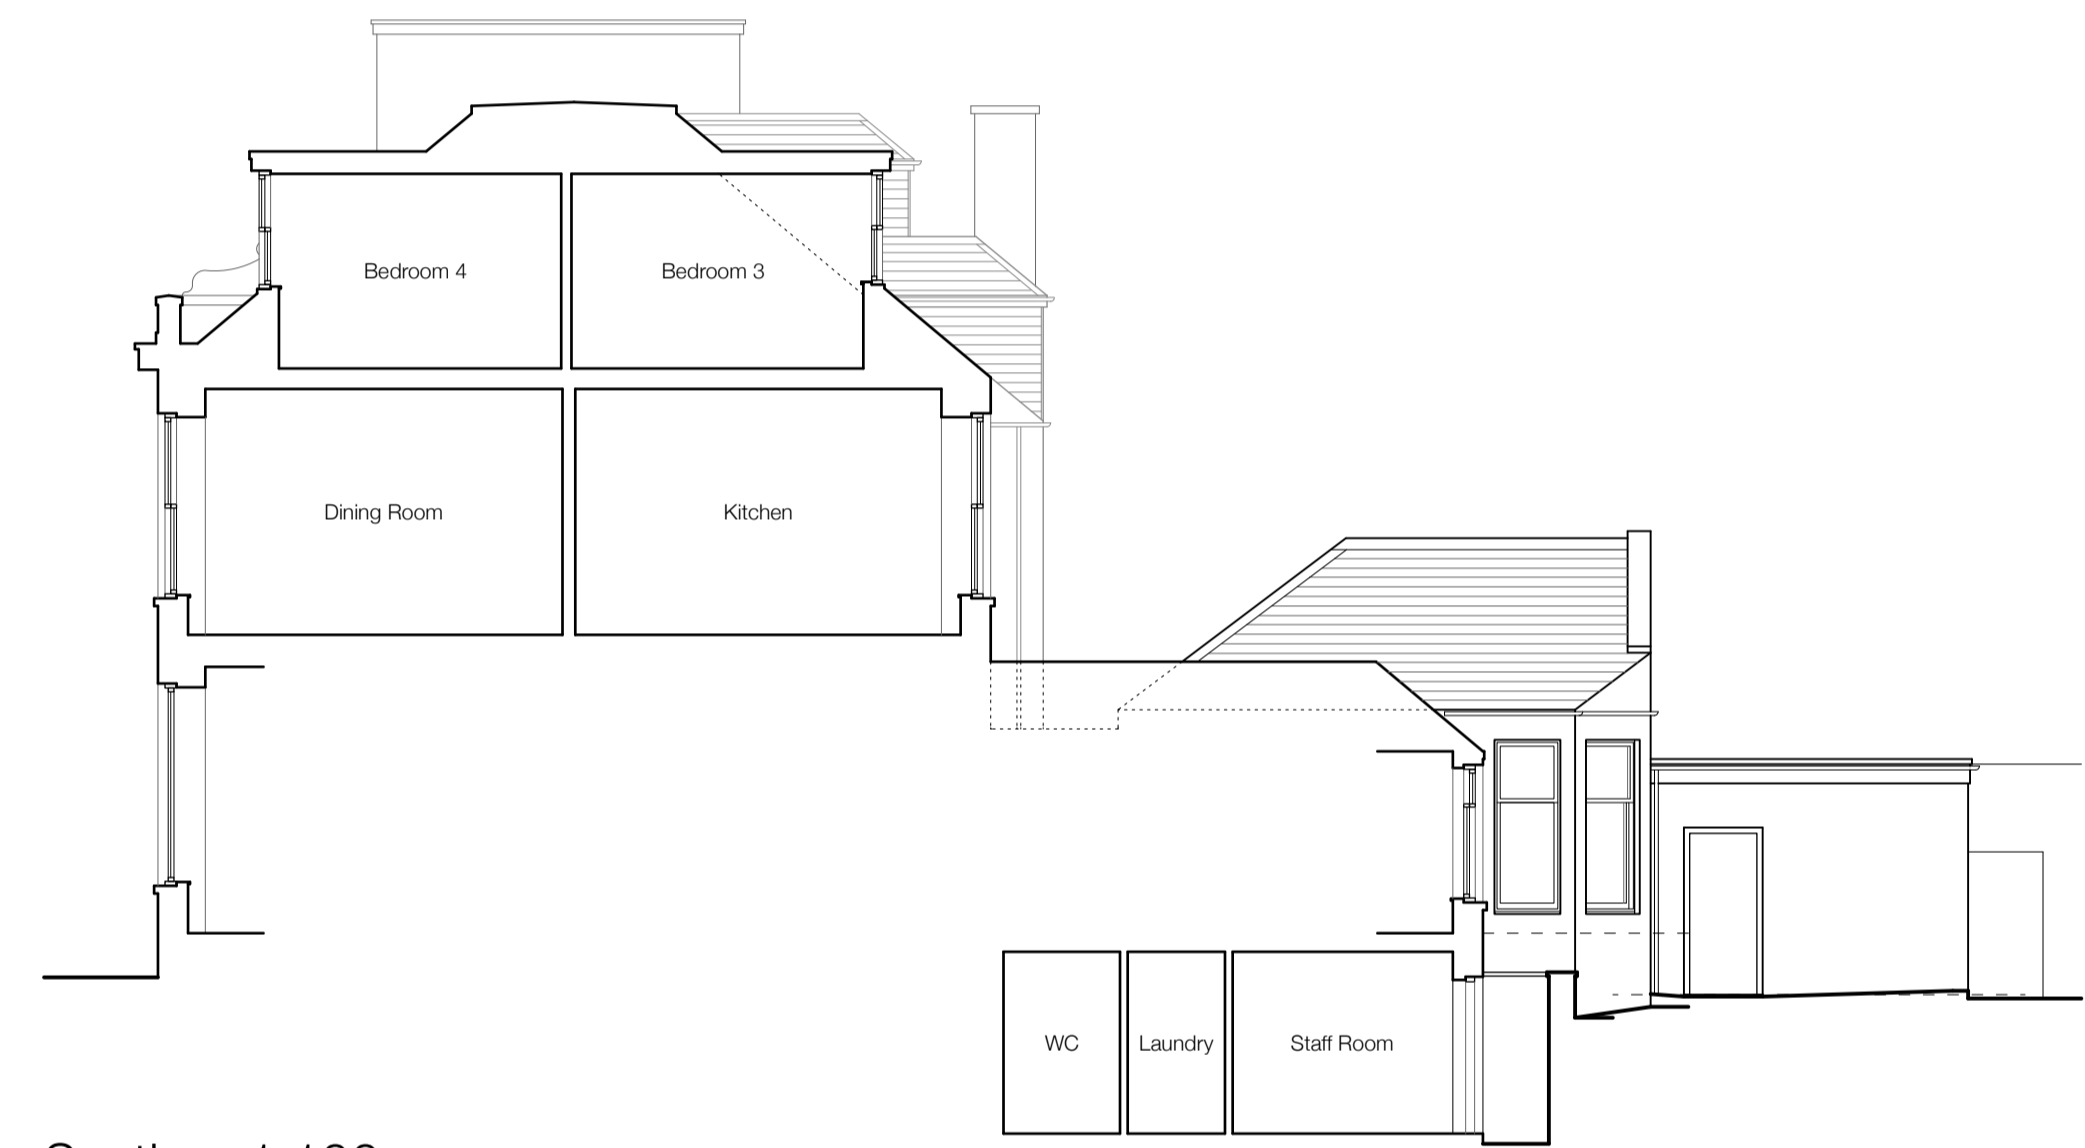

Section 1:100



South-East Elevation 1:100



North-East Elevation 1:100



North-West Elevation 1:100

No	Revisions	Date	Initials
MANTELL RITCHIE Chartered Architects 27A High Street, BANFF, AB45 1AN Tel:- 01261 812267 Email:- admin@mantellritchie.co.uk www.mantellritchie.com			
Copyright of Mantell Ritchie, Chartered Architect.			
project The Bank, 2 The Square, HUNTLY. Existing for Duncan Taylor Whisky			
content Plans, Elevations & Sections			
scales 1:100			
drawn by RG	size A1	date 31.10.22	
ref 22103			Ex