




ROOF PLAN AS EXISTING

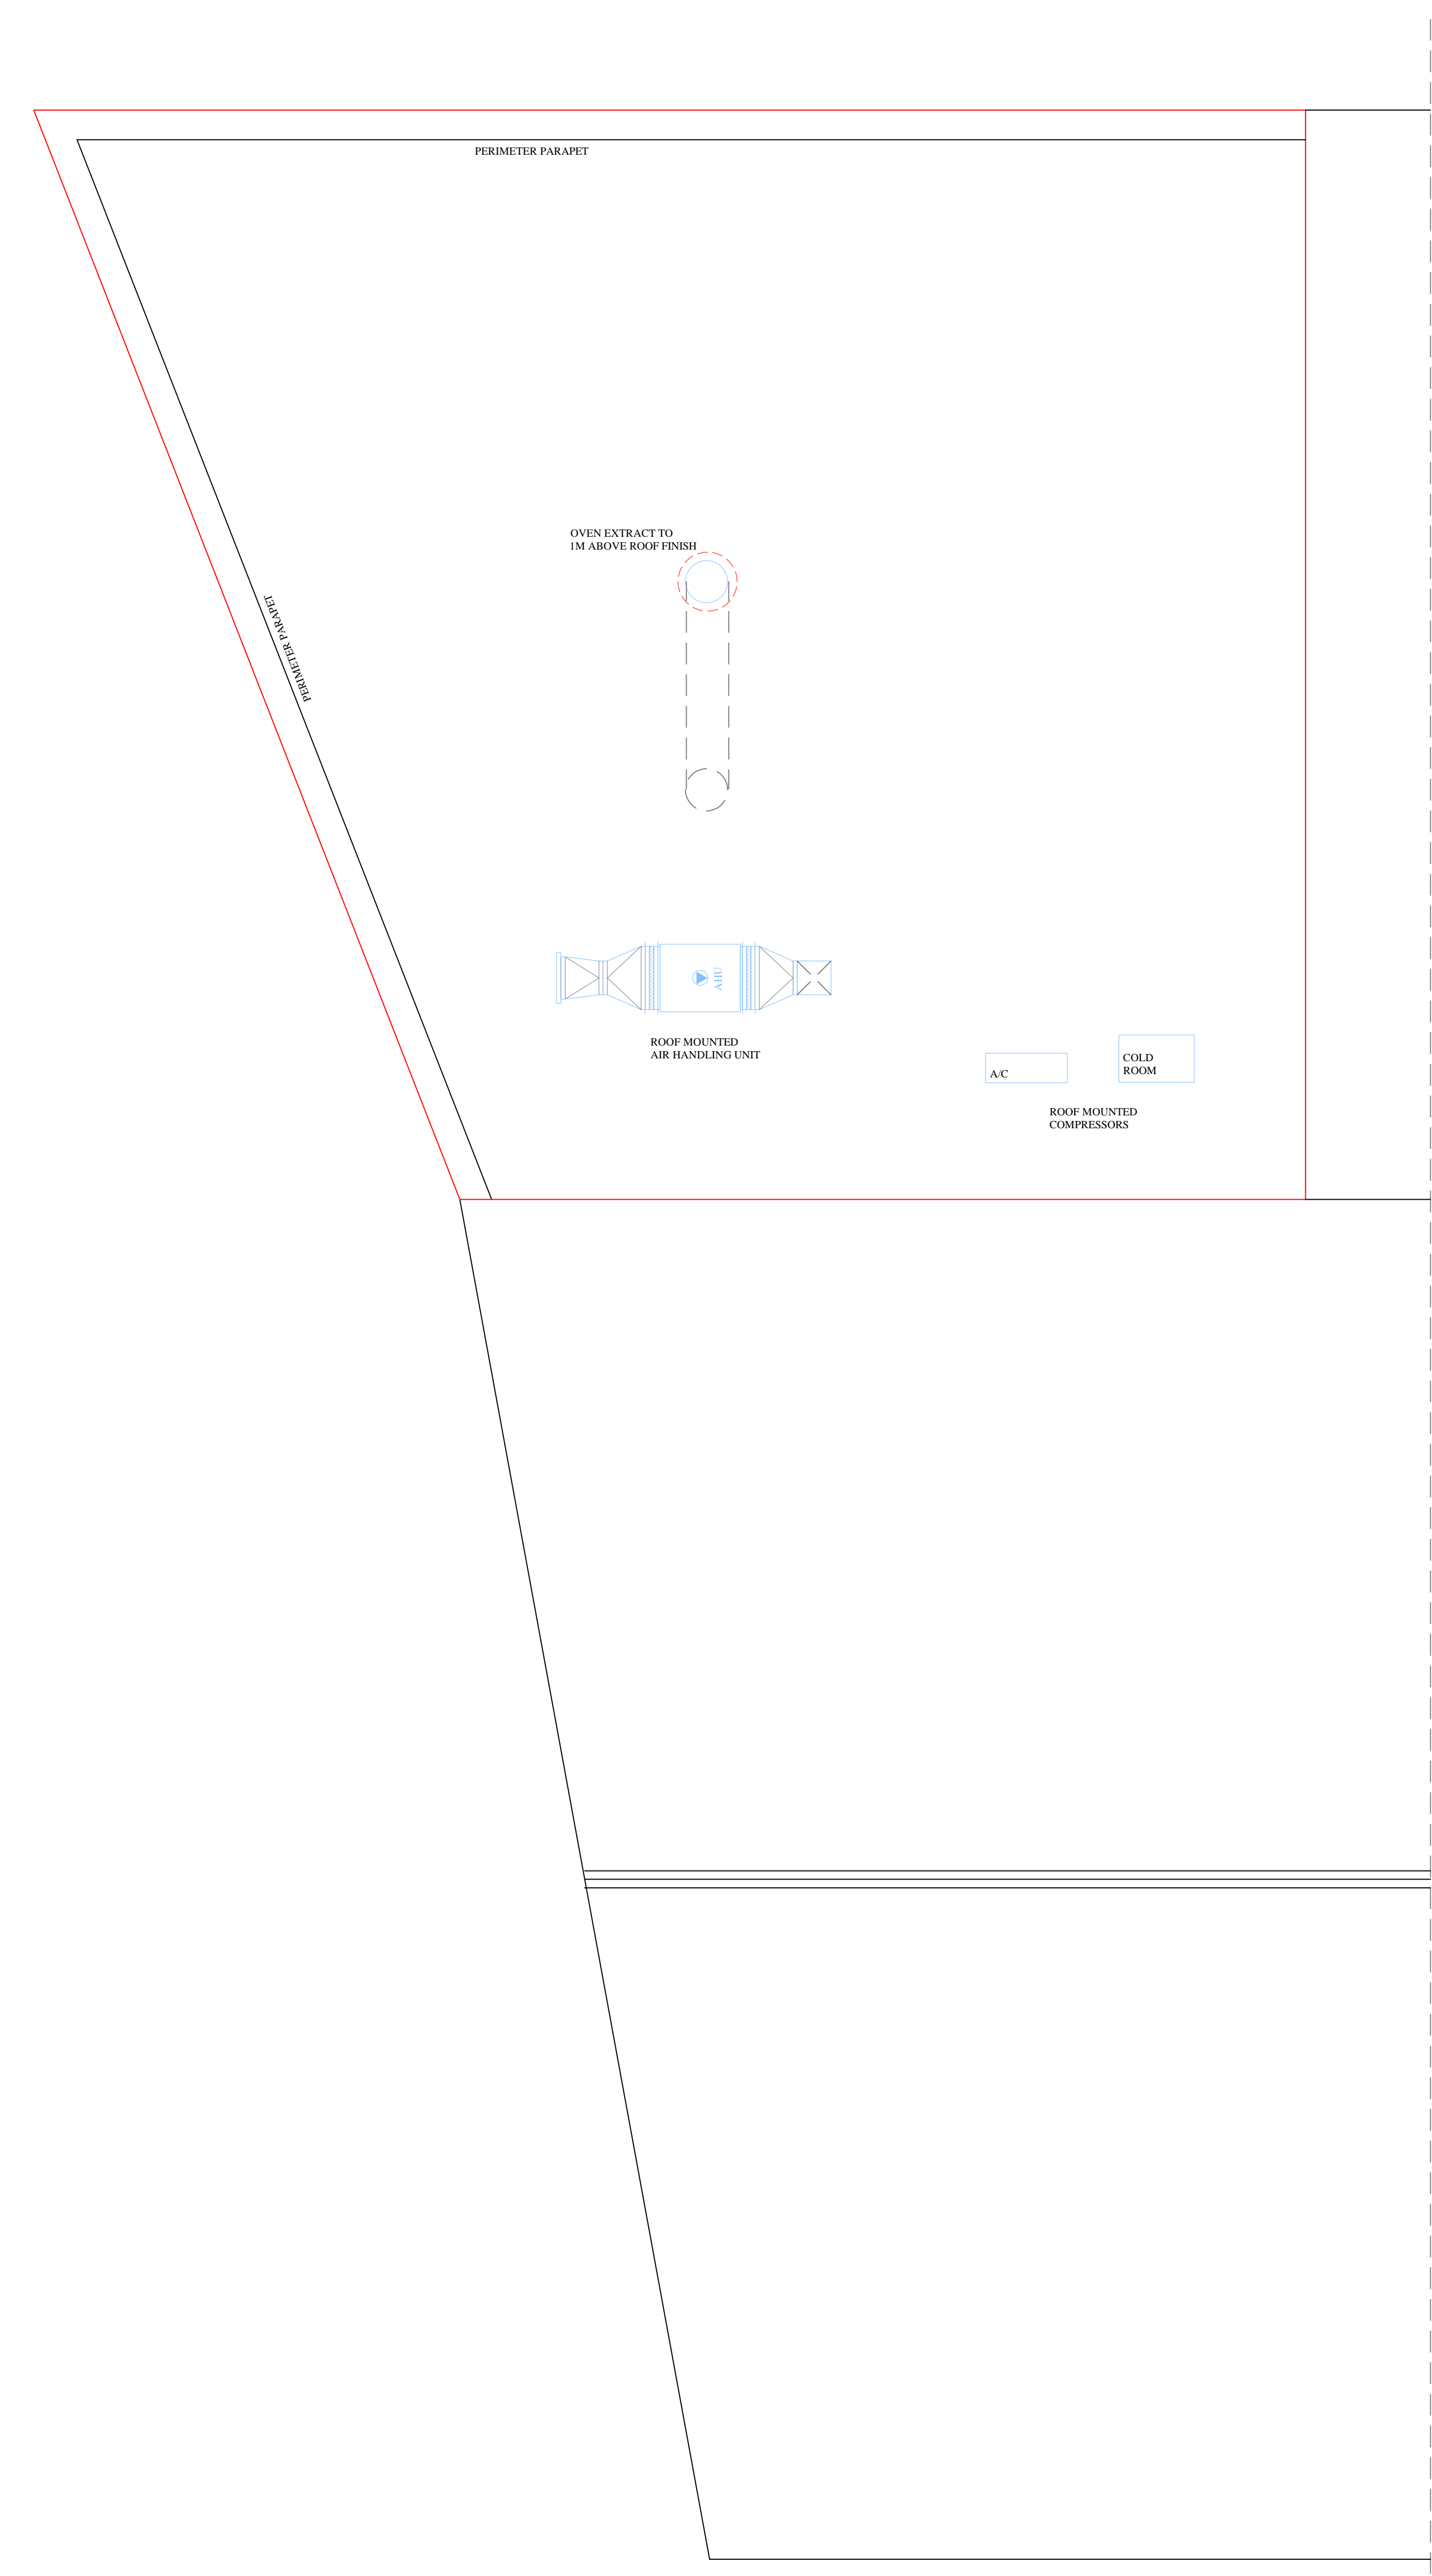

ROOF PLAN AS PROPOSED

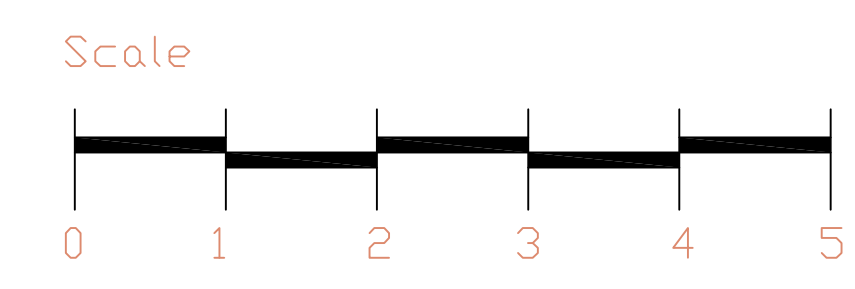

| | | | | | | | |
|-------------|---|--------|-------------------------|-------------|----------------|--|---|
| Project | DOMINOS PIZZA OUTLET AT UNIT A WEST ROAD CUSTOM CARS WEST ROAD PETERHEAD AB42 2JE. | Client | MSG SCOTLAND LTD | Drawing No. | 3589 05 | G Gray Studio 2/1 8 Garrioch Drive Glasgow G20 8RP Tel. 07711 984252 g.gray.arch@hotmail.co.uk |  |
| Description | EXISTING AND PROPOSED ROOF PLAN | Scale | 1: 50 @ A0 | Drawn By | jgg | | |