


01 Existing Ground Floor Plan
Scale 1:50 @ A1

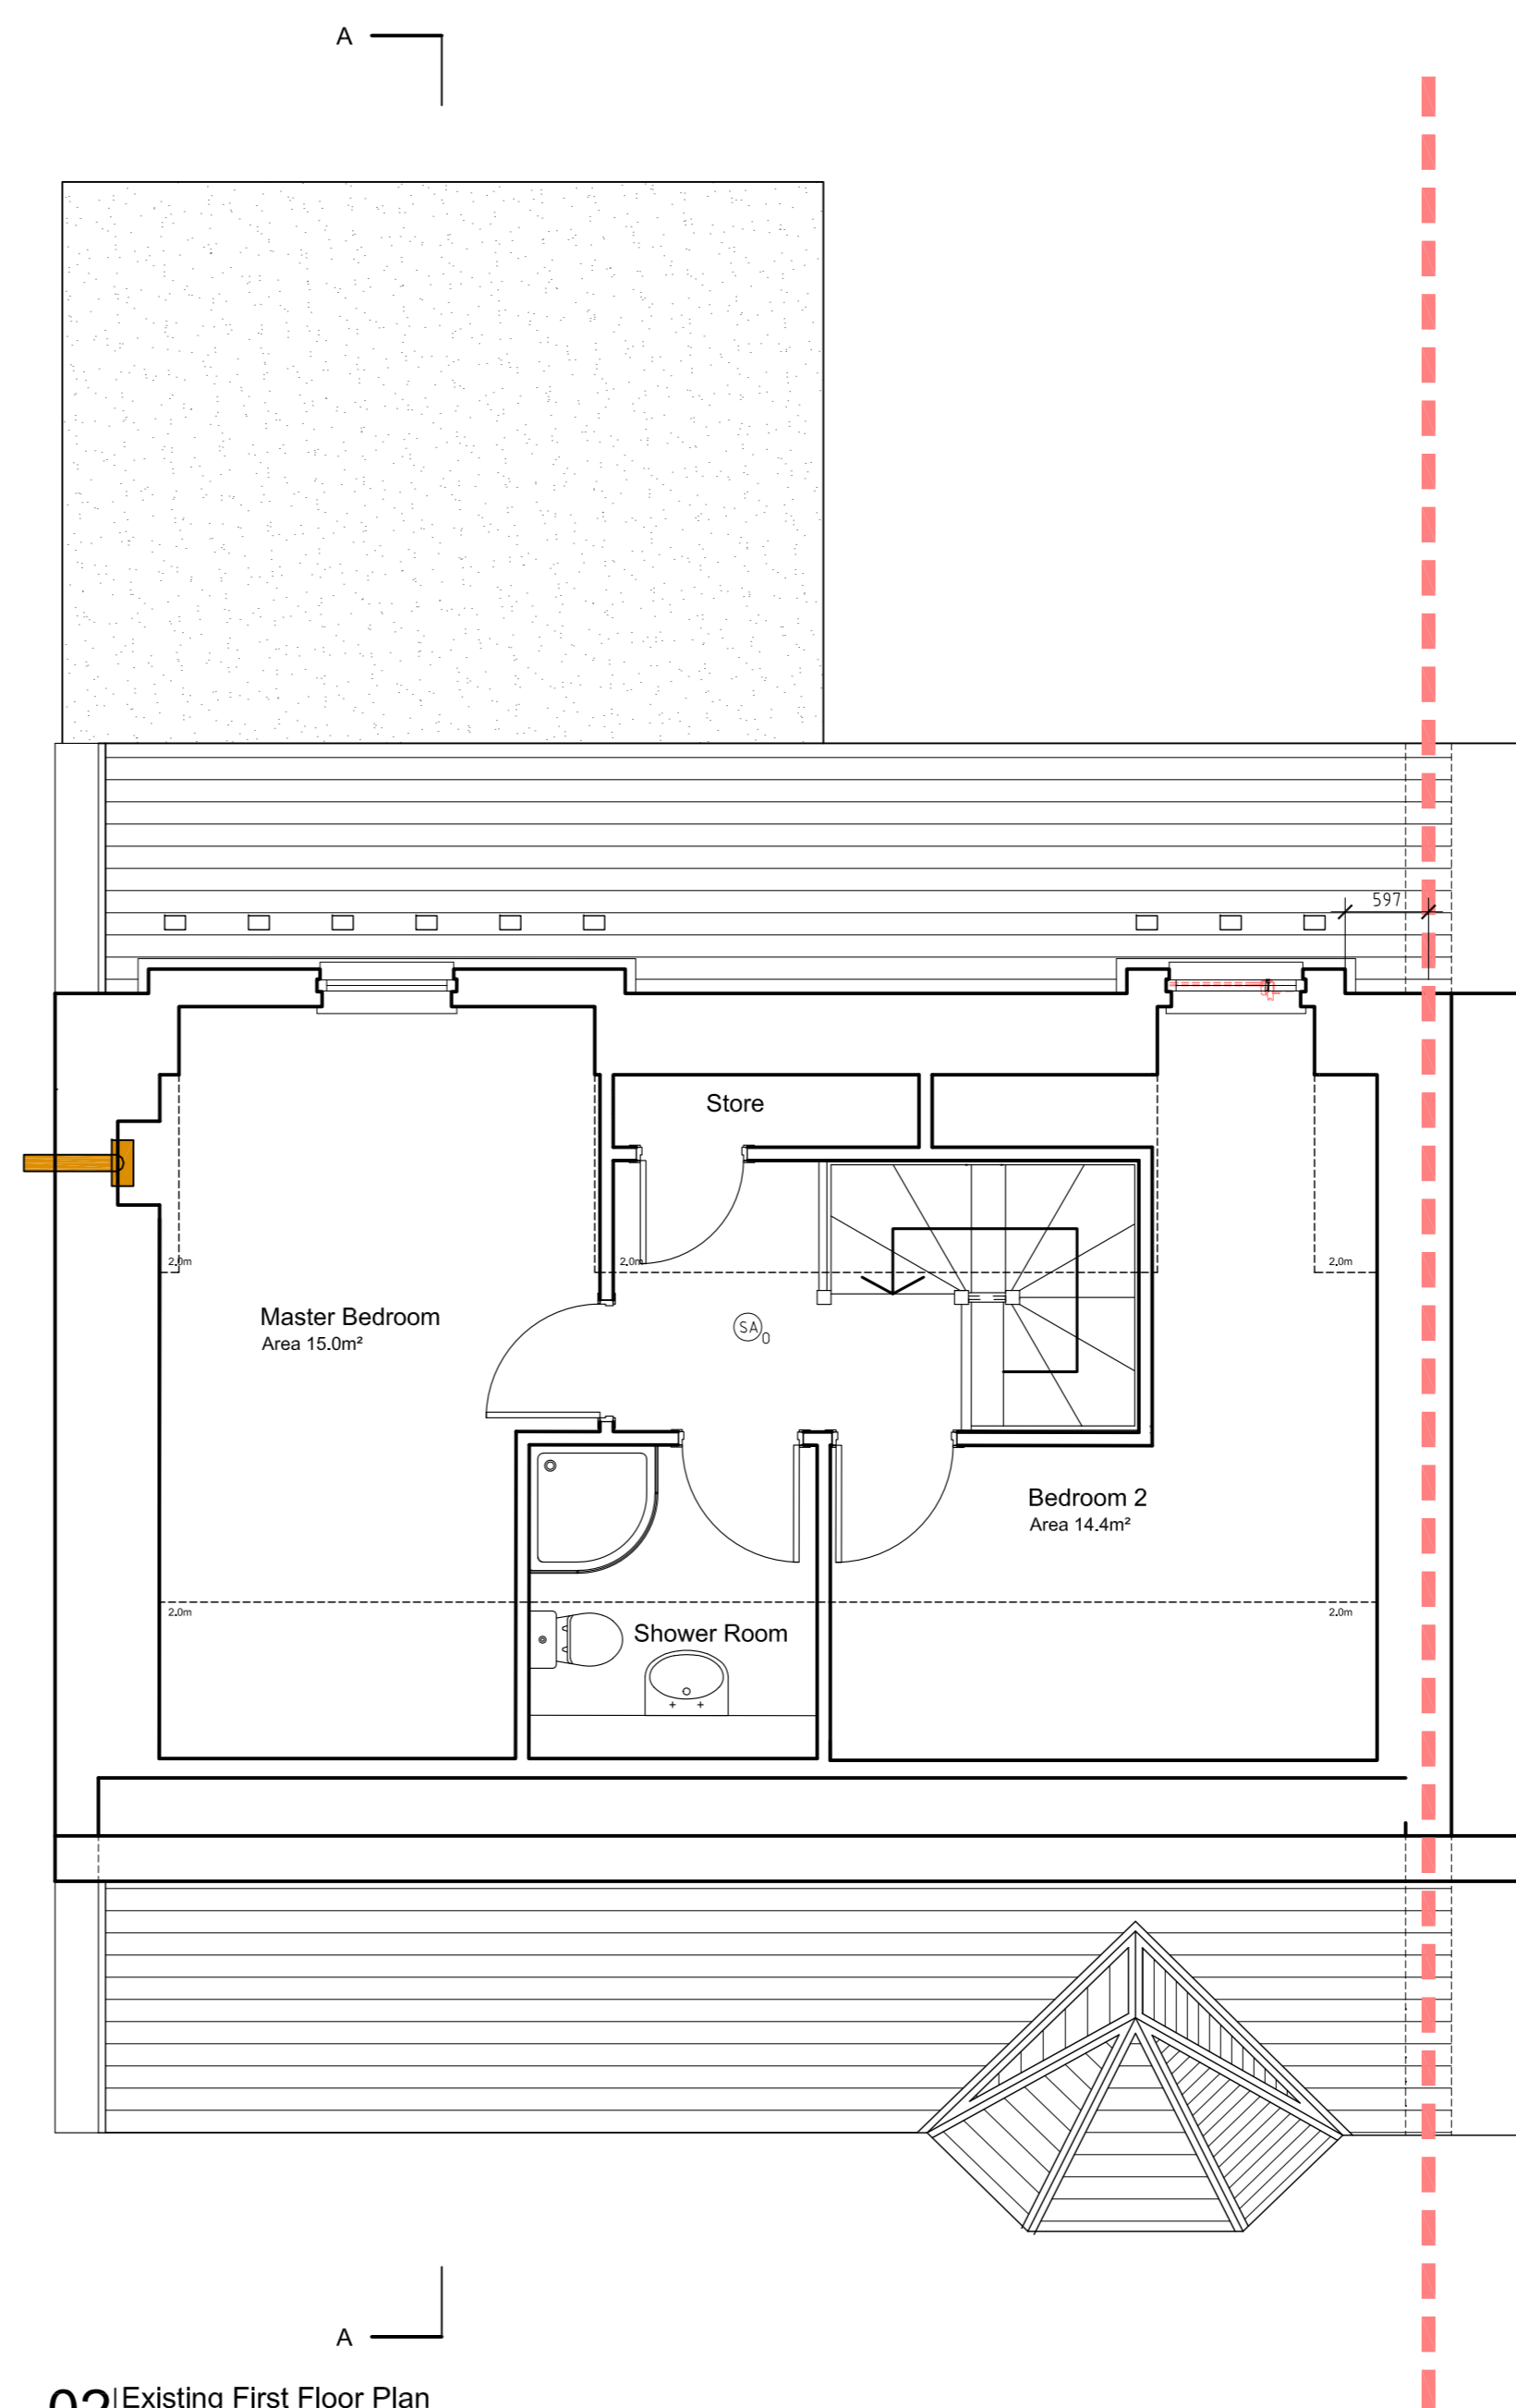

02 Existing First Floor Plan
Scale 1:50 @ A1

* All dimensions should be checked on site and any discrepancies reported to the Architect

Project
Certificate of Lawful Use
41 Carlisle Road
Airdrie
ML6 8AA

Drawing
Floor Plans

McFadzean Studio
Architecture and Urban Design
1 Muirhouse Parkway, Edinburgh, Midlothian, EH4 5JG
T: 07817 579060 E: douglas@mcfadzeanstudio.co.uk

Scale	As Noted	Date	December 2023	By	Dmcf
Job no	23-48	Drawing no	PL-01	Rev	