


3 Proposed Front Elevation
Scale: 1:100



4 Proposed Side Elevation
Scale: 1:100



5 Proposed Side Elevation
Scale: 1:100

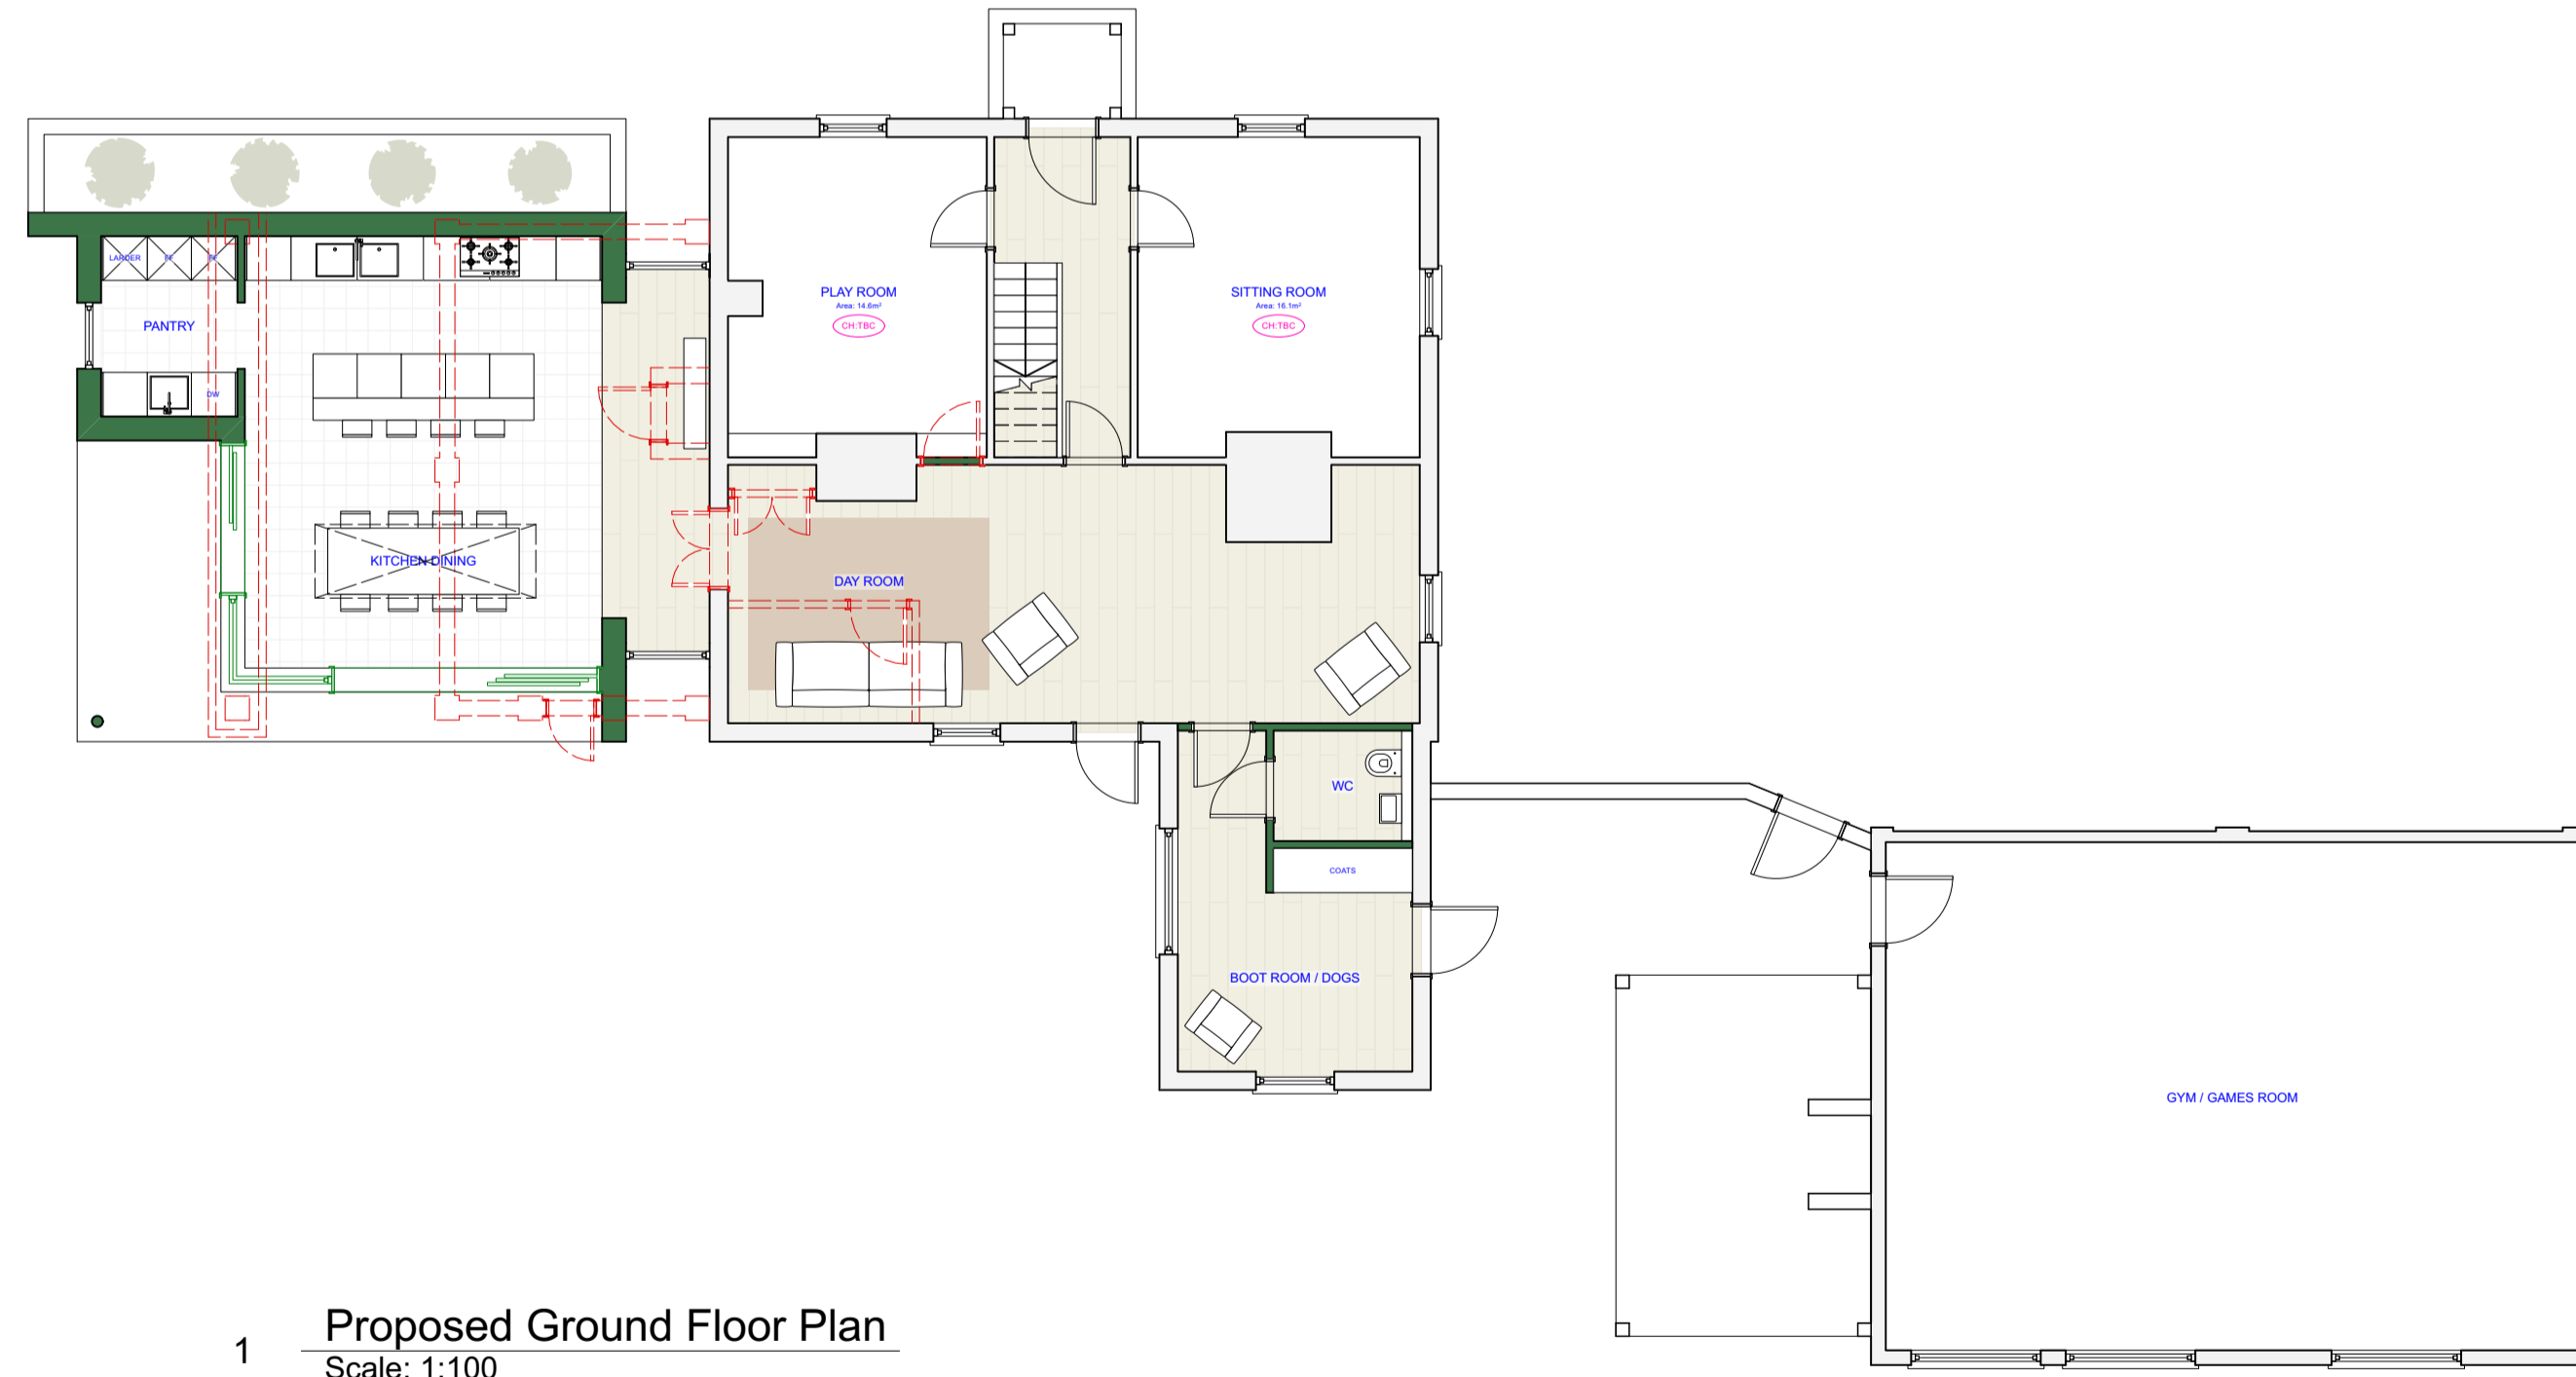

6 Proposed Rear Elevation
Scale: 1:100

Information contained within this drawing is the sole copyright of EKA, and is not to be reproduced without express permission. No implied licence exists. This drawing not to be used for land transfer or valuation purposes. Do not scale from this drawing. All dimensions & levels are to be checked on site by the contractor. Issued for purposes indicated only. Drawing errors and omissions to be reported to the architect.

Date	No.	By	Issue Notes

Client Mr and Mrs Peters	EK Architects The Studio Little Nantys Barn Pottiswick	RIBA Chartered Practice
Project Bell Farm	Status Sketch	Date 20/09/2023
Drawing Title Proposed Plans and Elevations	Drawing No. 0352 GA00	Drawn By HW
		Reviewed By SK

