



Existing First Floor Plan

Scale: 1:100

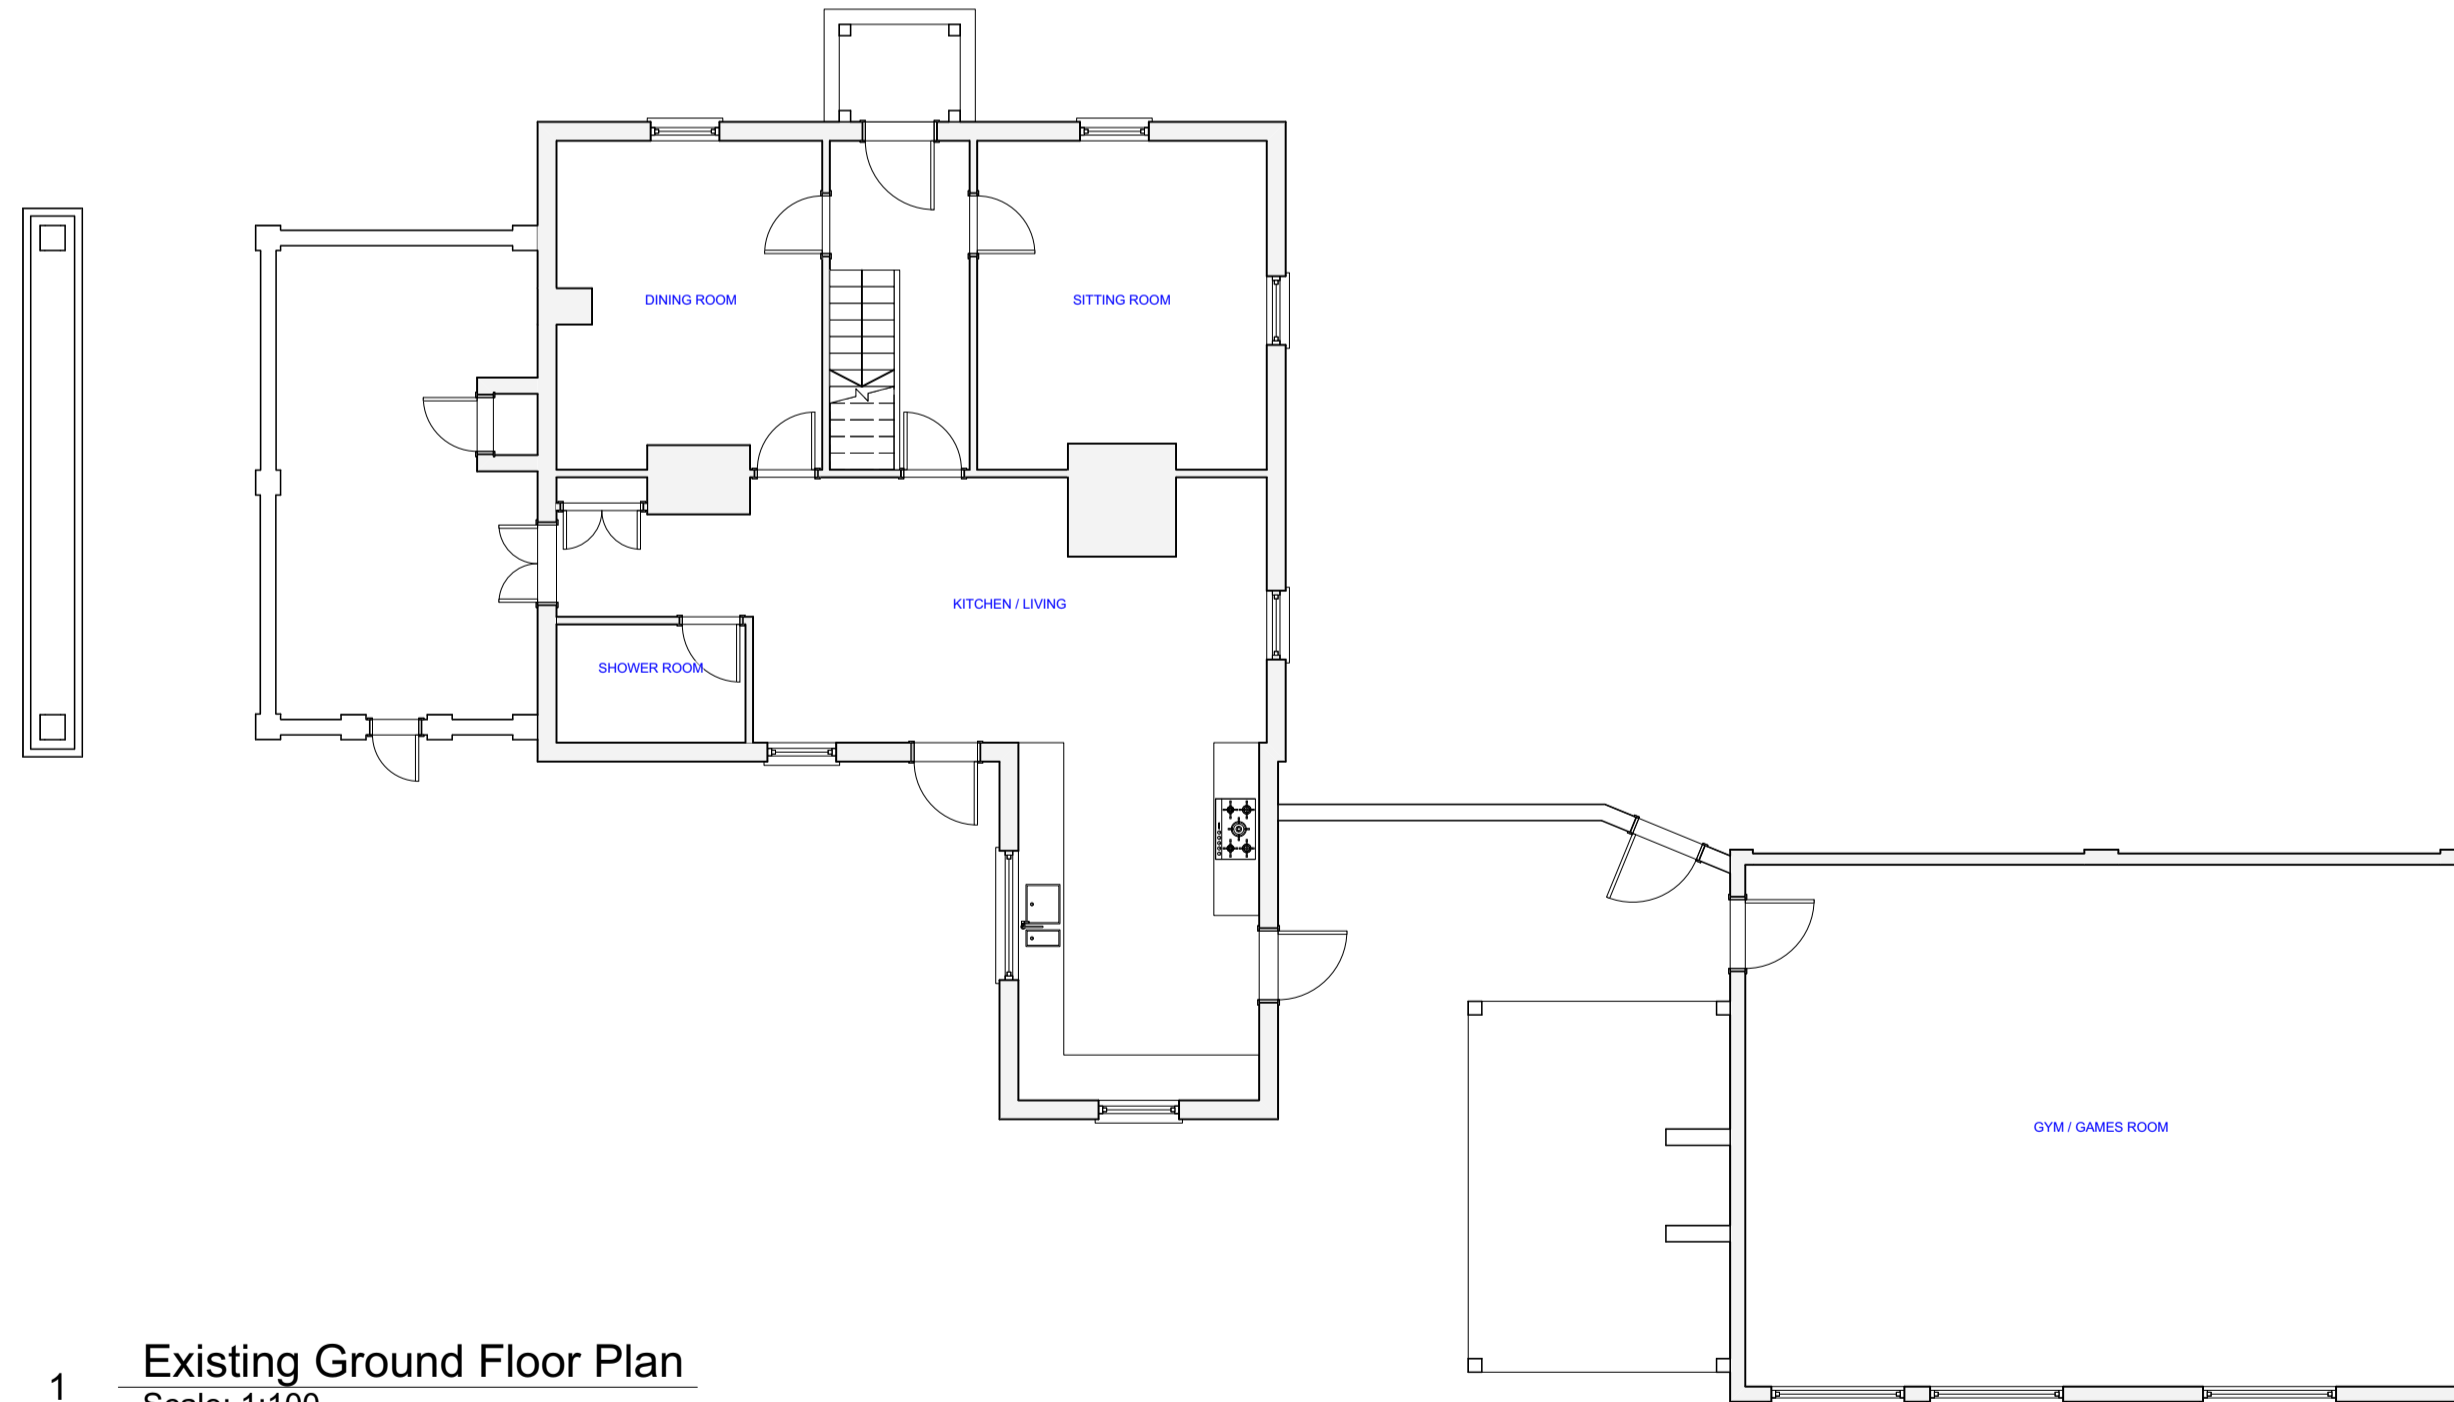

Existing Ground Floor Plan

Scale: 1:100

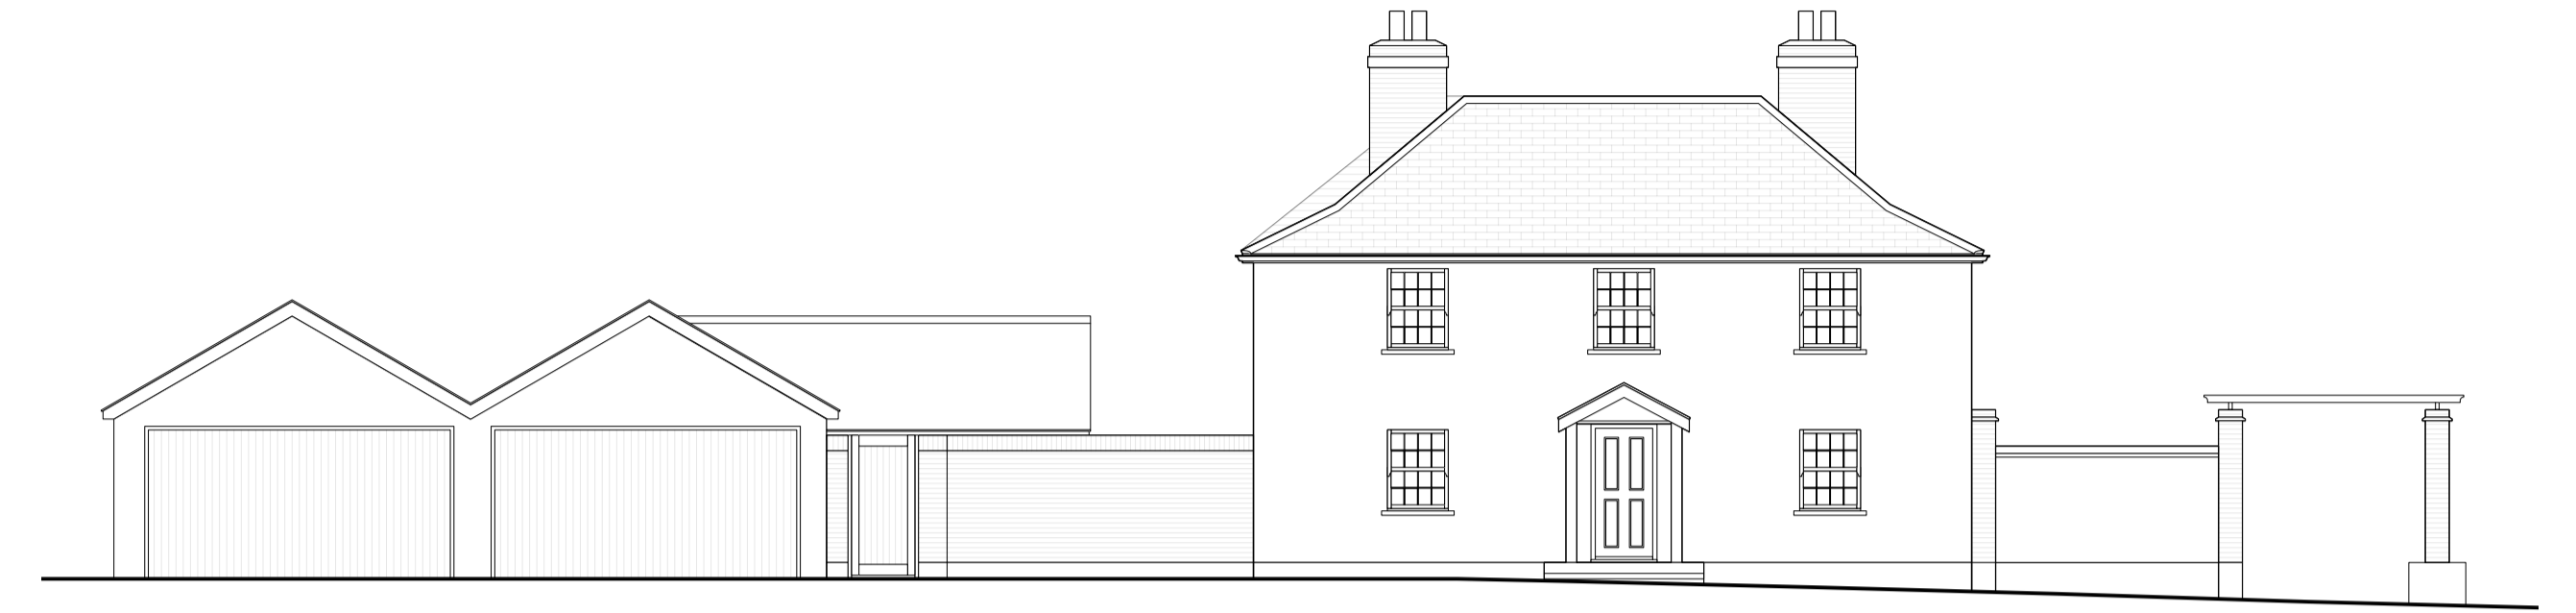

5 Existing Front Elevation

Scale: 1:100



3 Existing Side Elevation

Scale: 1:100



6 Existing Side Elevation

Scale: 1:100



4 Existing Rear Elevation

Scale: 1:100

Date	No.	By	Issue Notes

Information contained within this drawing is the sole copyright of EKA, and is not to be reproduced without express permission. No implied licence exists. This drawing not to be used for land transfer or valuation purposes. Do not scale from this drawing. All dimensions & levels are to be checked on site by the contractor. Issued for purposes indicated only. Drawing errors and omissions to be reported to the architect.

Client
Mr and Mrs Peters

Project
Bell Farm

Drawing Title
Existing Plans and Elevations

EKA Architects
The Studio
Little Nantys Barn
Pottiswick

Status
Sketch

Drawing No.
0352 EX00

RIBA
Chartered Practice

Date
20/09/2023

Drawn By
HW

Reviewed By
SK

