



1 Site Location Plan
Scale: 1:1250

0 25 35 45 55 65 75 M




2 Existing Block Plan
Scale: 1:500

0 25 35 45 55 65 75 M



3 Proposed Block Plan
Scale: 1:500

0 25 35 45 55 65 75 M

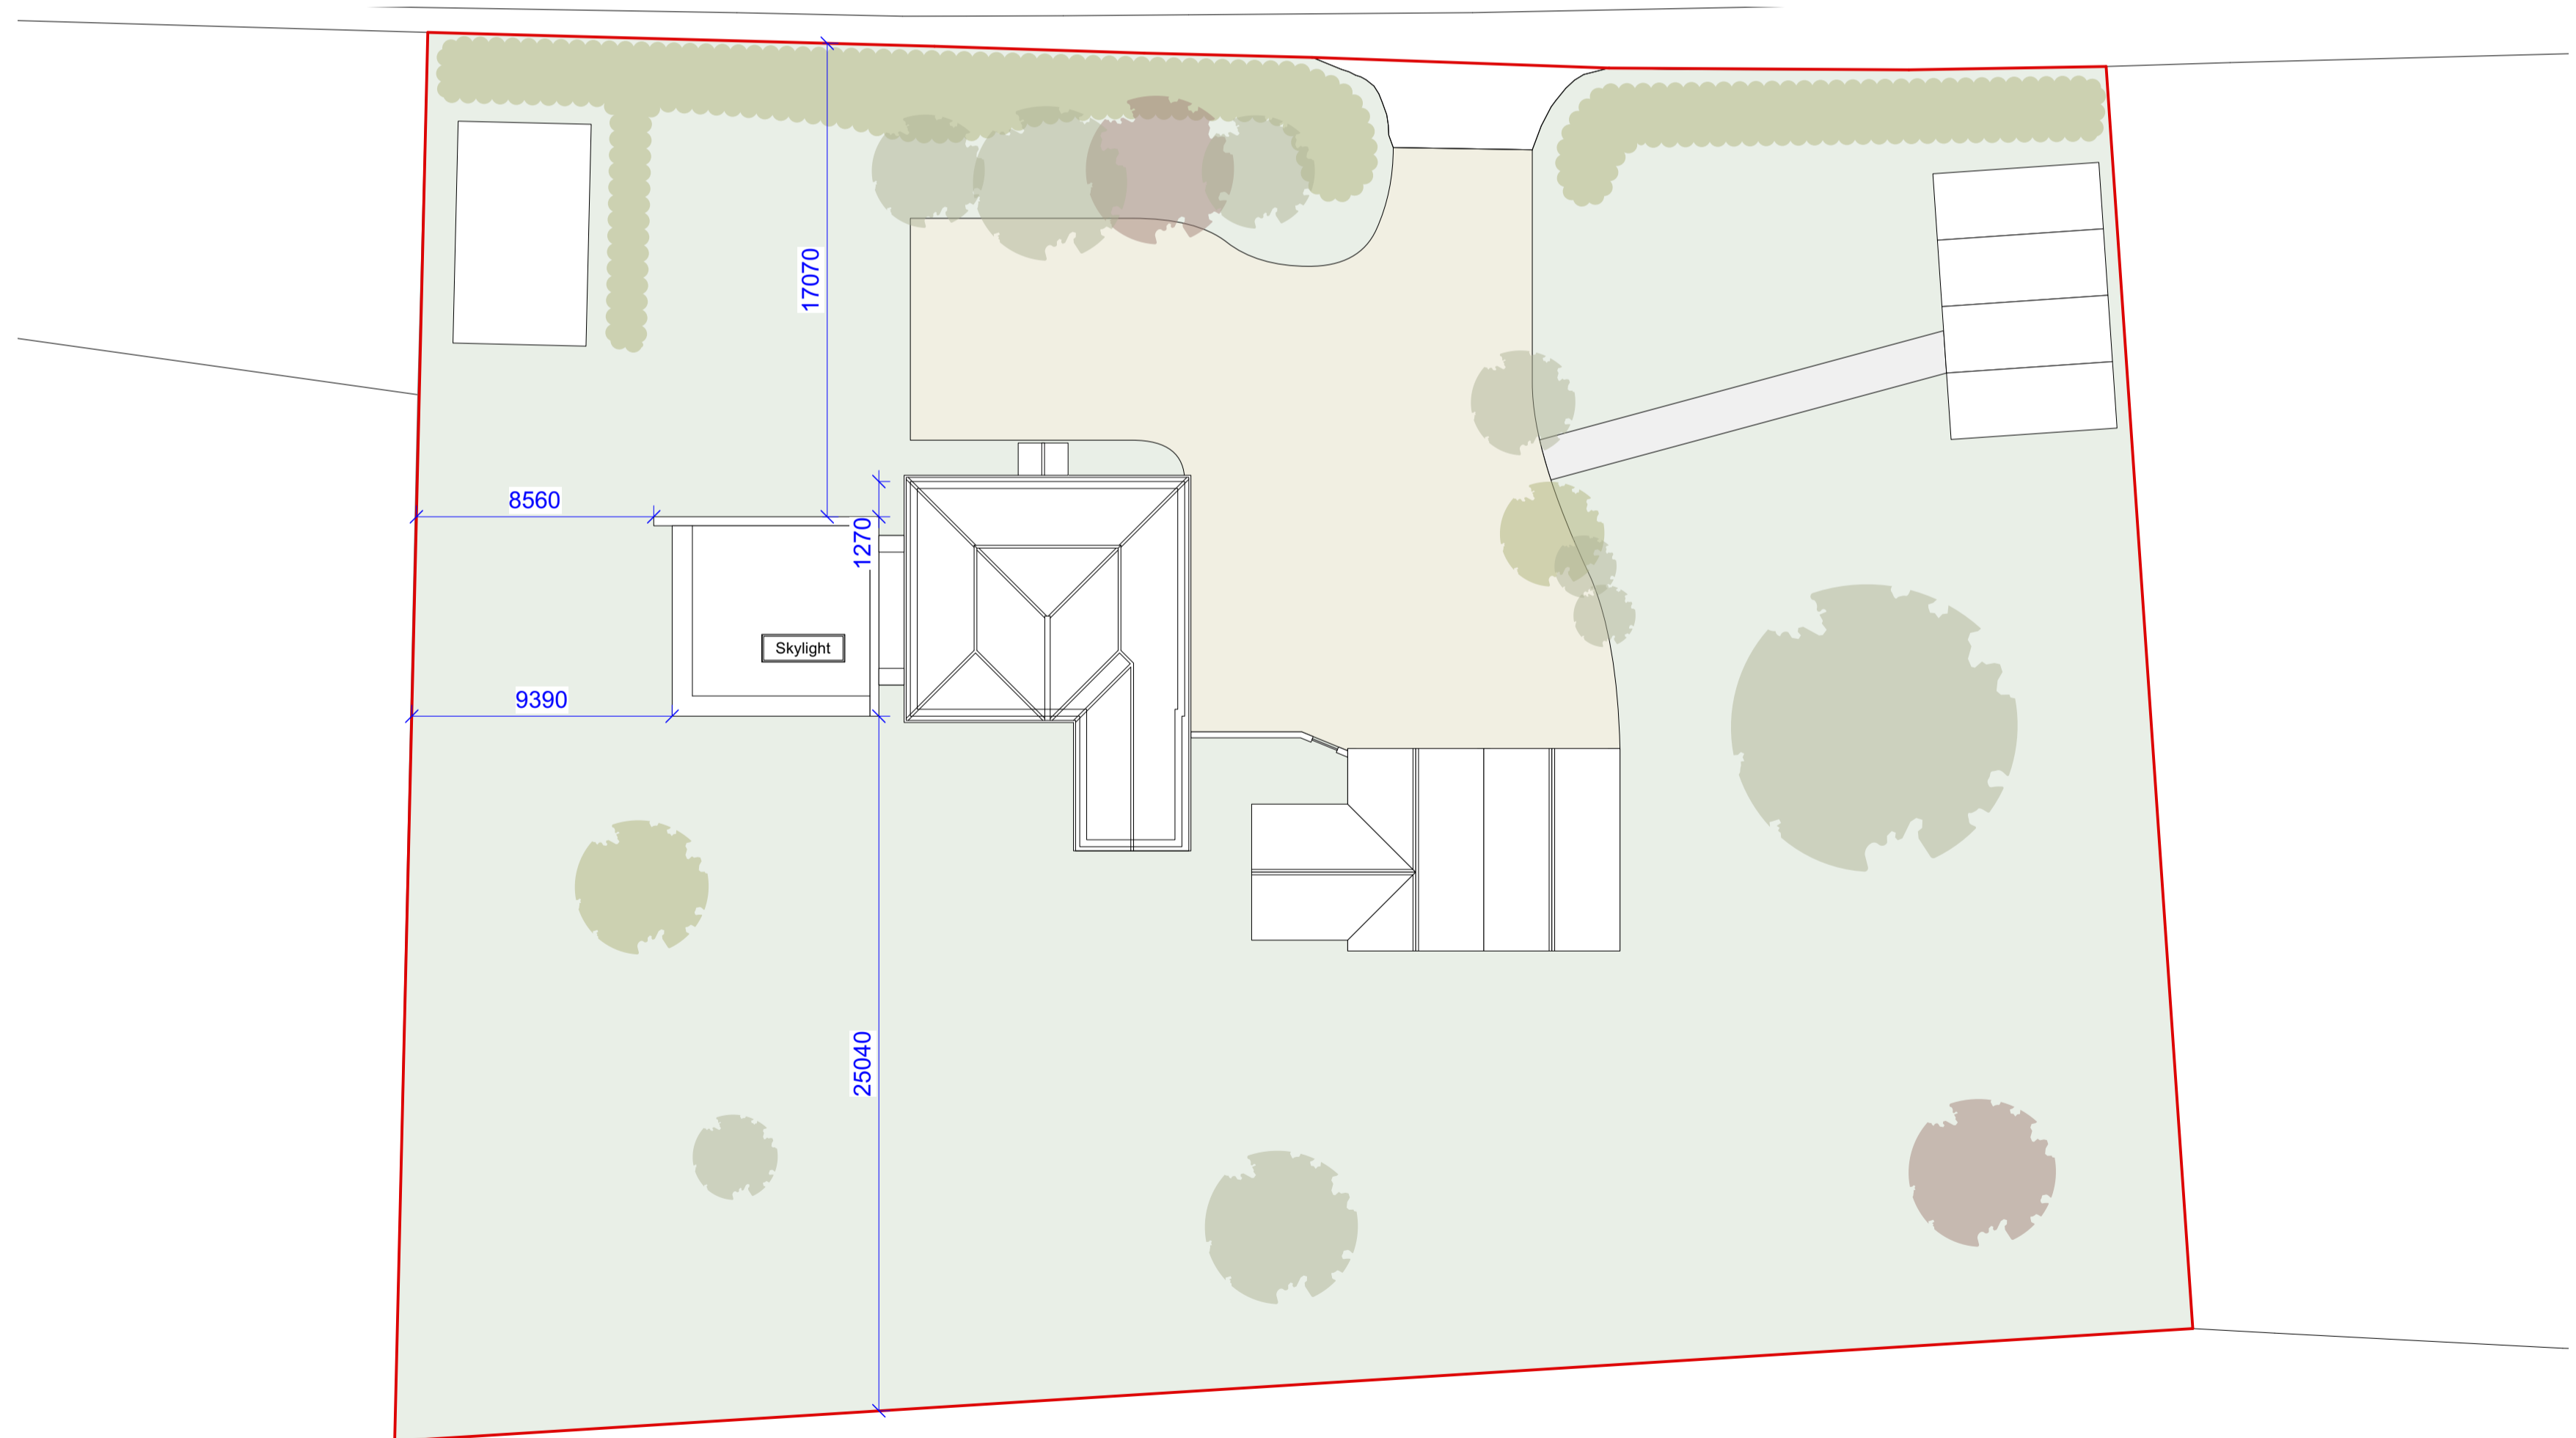

4 Proposed Roof Plan
Scale: 1:200

0 5 7 9 11 13 15 M



Date	No.	By	Issue Notes

Information contained within this drawing is the sole copyright of EKA, and is not to be reproduced without express permission. No implied licence exists. This drawing not to be used for land transfer or valuation purposes. Do not scale from this drawing. All dimensions & levels are to be checked on site by the contractor. Issued for purposes indicated only. Drawing errors and omissions to be reported to the architect.


Client
Mr and Mrs Peters

Project
Bell Farm

Drawing Title
Site Location and Block Plan

EK Architects
The Studio
Little Nantys Barn
Pittiswick
www.ekarchitects.co.uk

Status
Sketch
Drawing No.
0352 SS00

RIBA 
Chartered Practice

Date
28/07/2023

Drawn By
HW

Reviewed By
SK


ARCHITECTS