


Revisions  
a Planning Issue

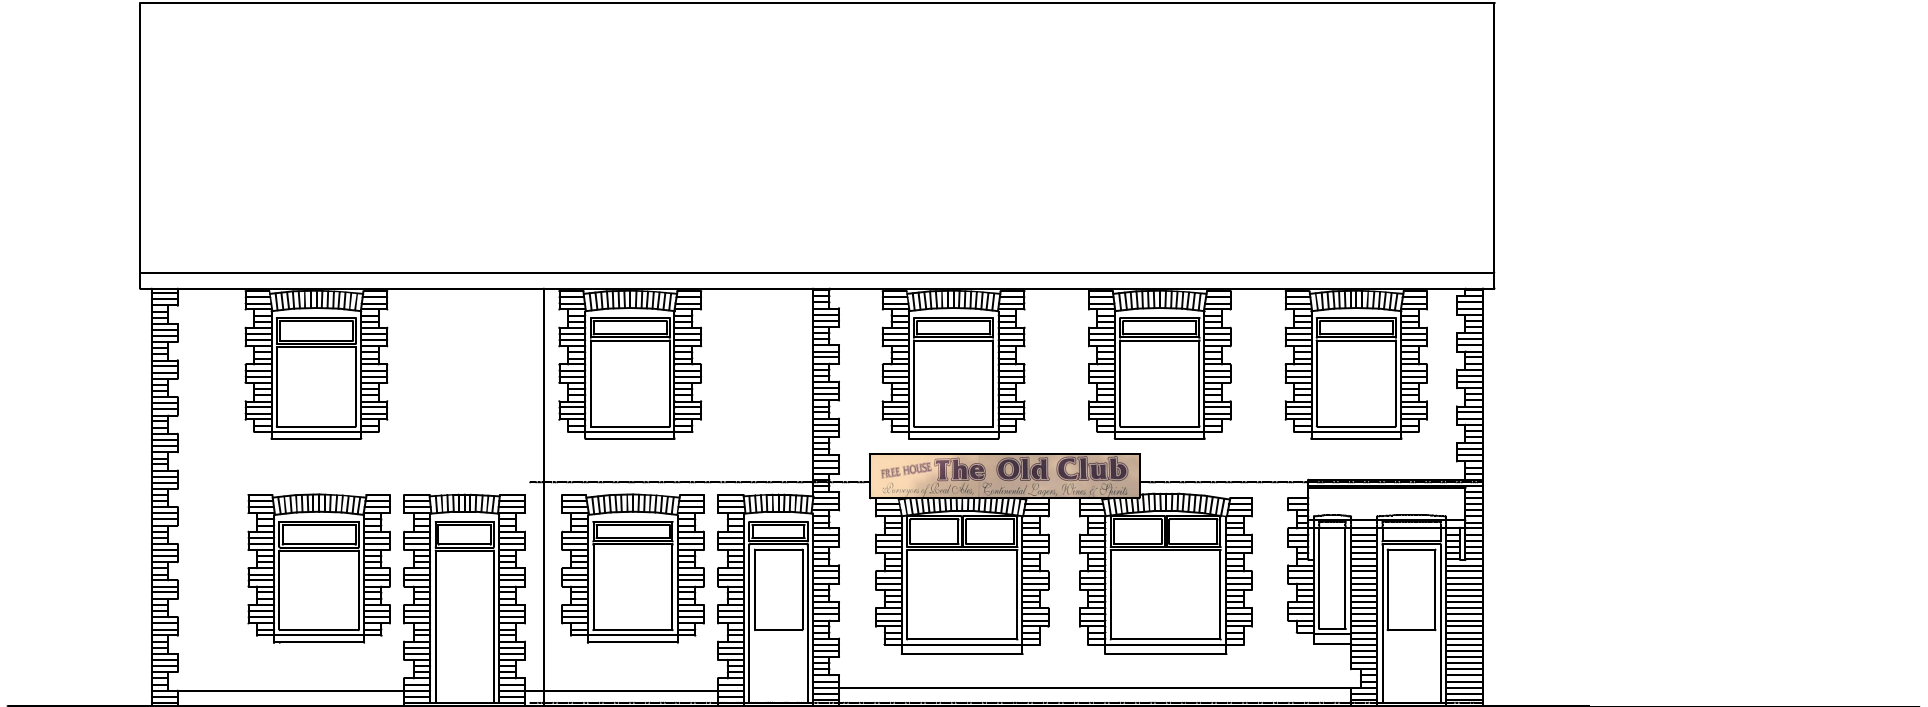

# EXISTING FRONT ELEVATION

Alterations to The Old Club.  
Bailey Street, Deri.  
Scale 1:100 @ A4 Dec. 2023  
Drawing No. 9a - Front Elevation