


Revisions
a Planning Issue

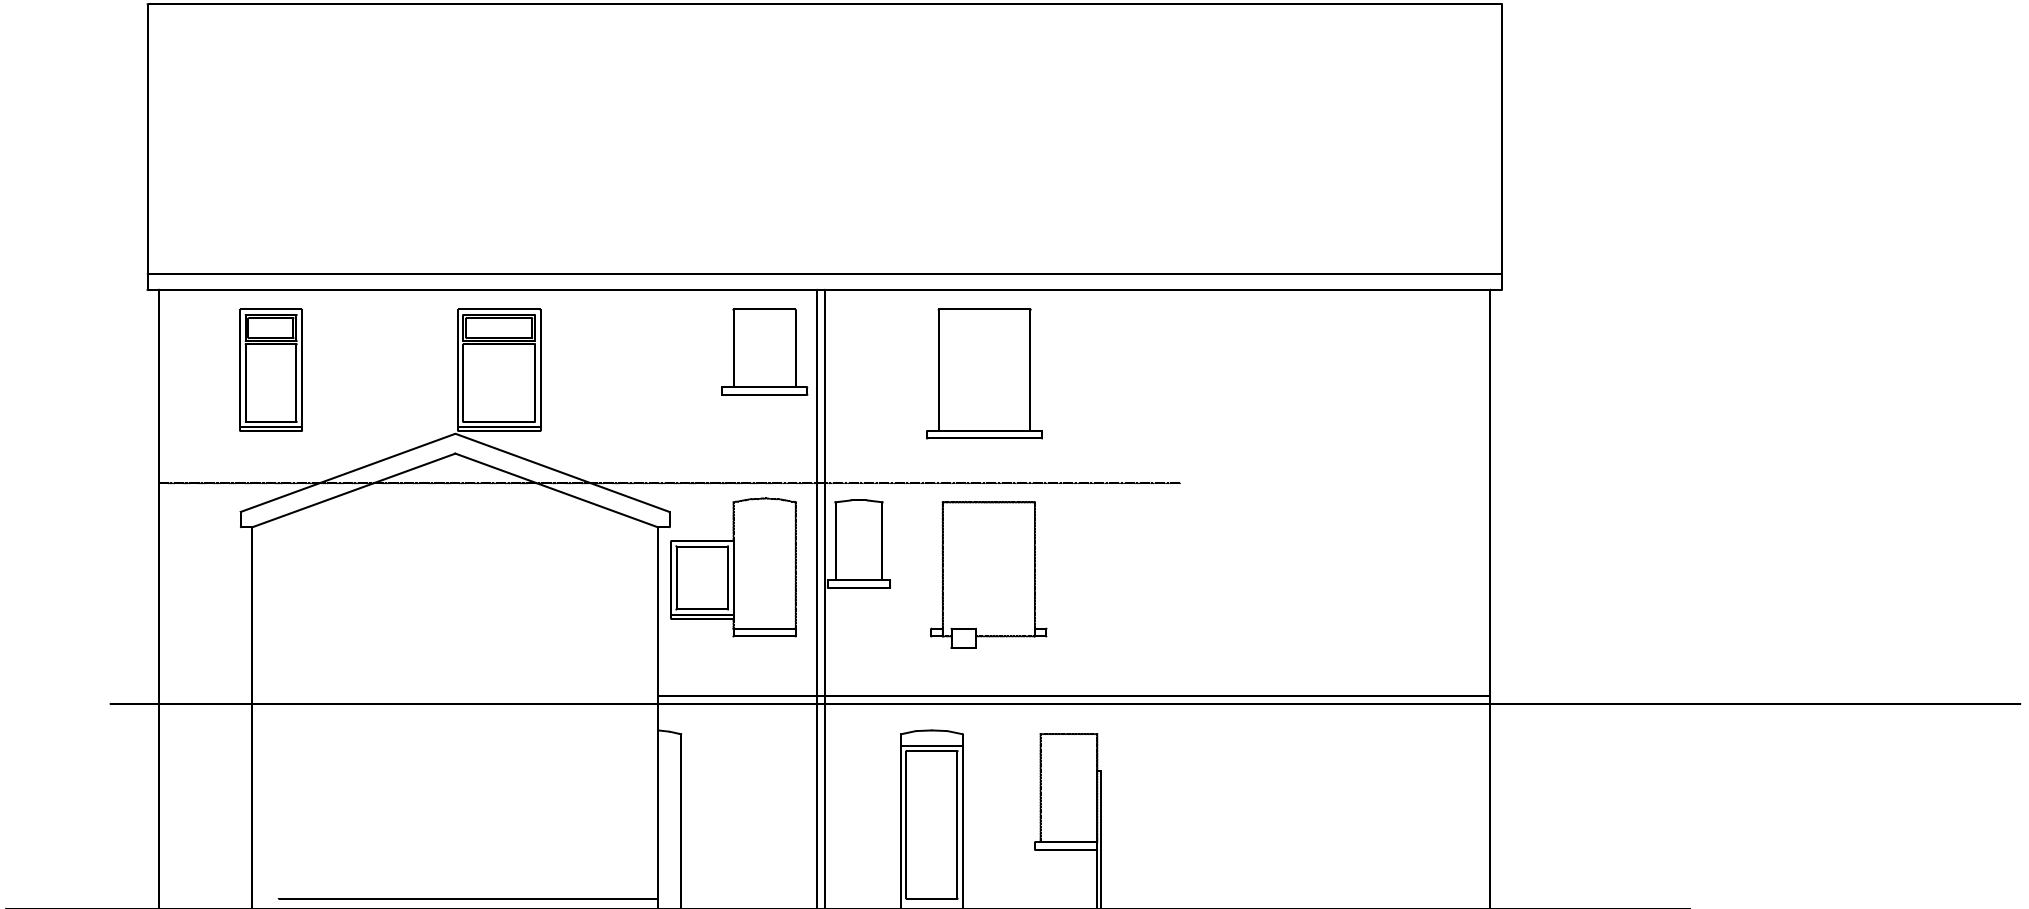

Rear Elevation

EXISTING REAR ELEVATION

Alterations to The Old Club,
Bailey Street, Deri.

Scale 1:100 @ A4 Dec. 2023

Drawing No. 10a - Rear Elevation