


No.24

No.22

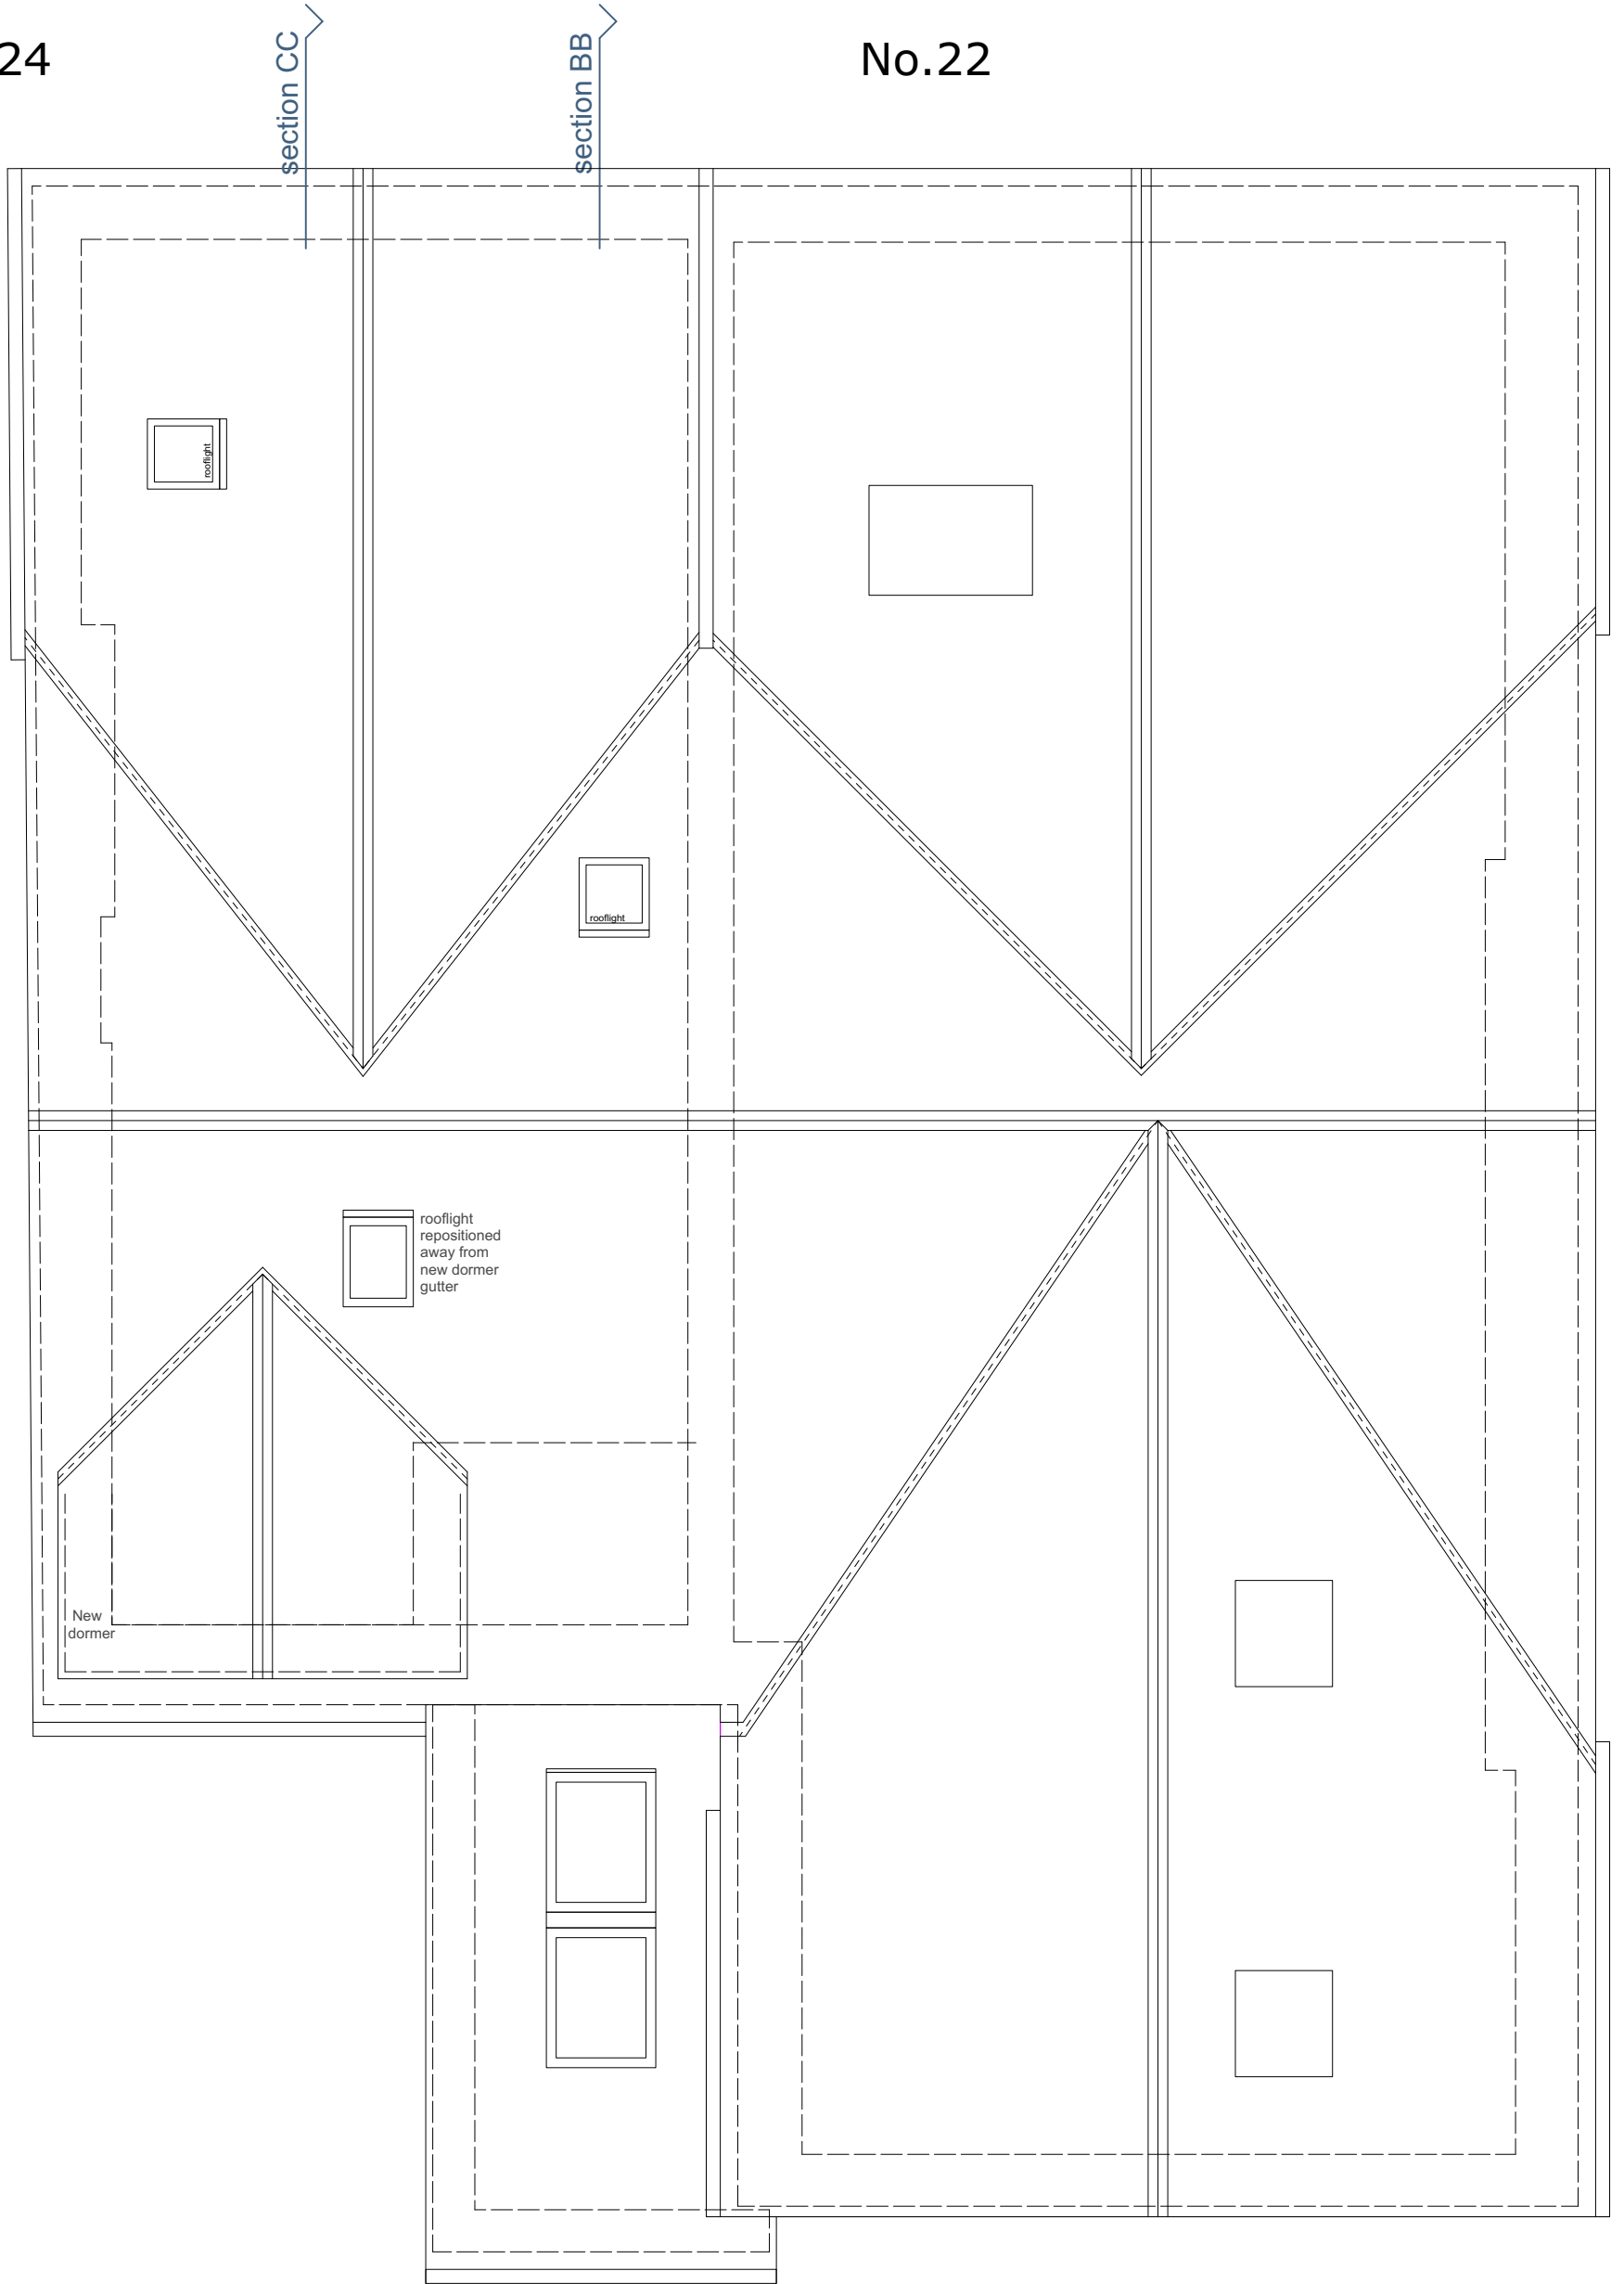

Revisions

Drawing title:

**Roof plan:
proposed**

Job:

**Conversion of 24 High Street,
Llanbradach, Caerphilly**

Drawing no: 2772[D]L(0)R105 Revision: A

Date: 4 December 2023 Scale: 1:50 @ A3

Oliver-Thomas Consultancy
architecture | urban design | sustainable design

© Oliver-Thomas Consultancy Limited 2023
13 Rhigos Gardens, Cardiff CF24 4LS
Tel: 07739 102104 Email: catrin@oliver-thomasconsultancy.co.uk

Do not scale this drawing.
Use figured dimensions only.

section CC

section BB