


No.24

No.22

Automatic fire suppression system installed.  
Fire safety strategy to be reviewed with Building Control.

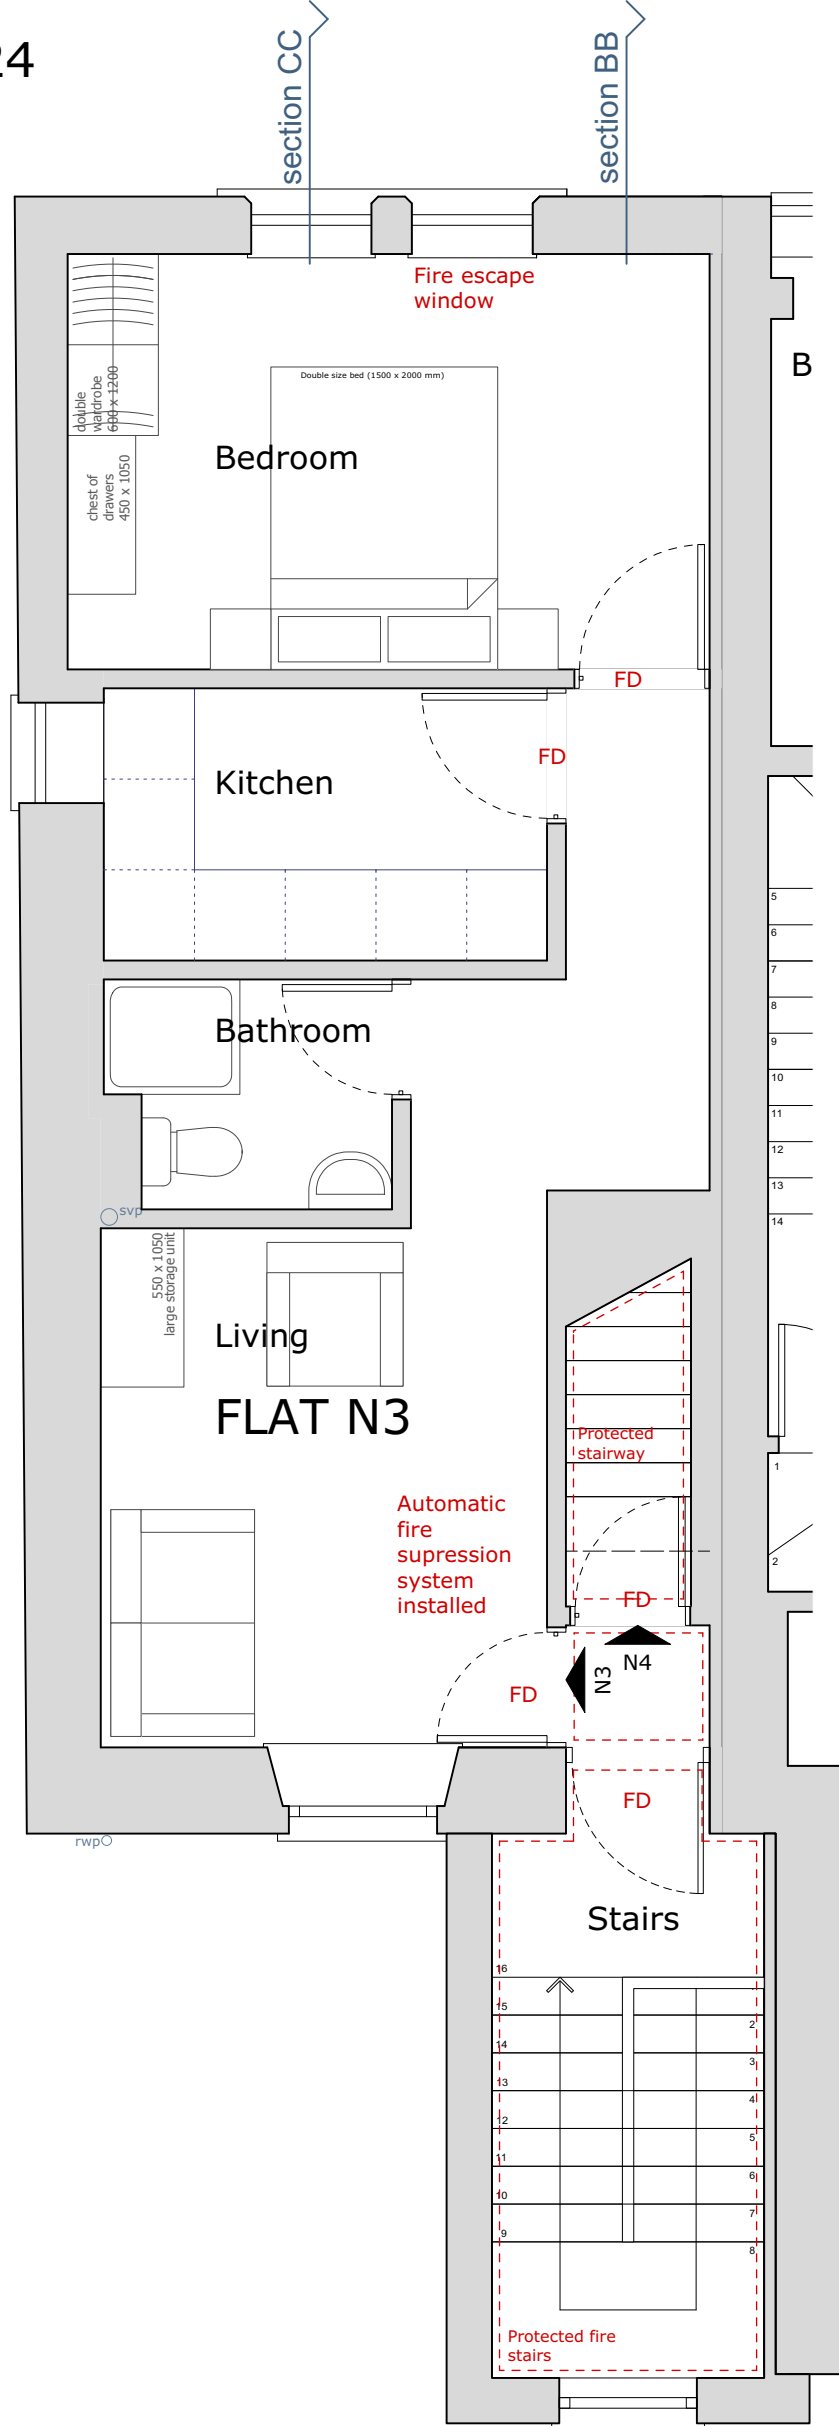

section CC

section BB

Revisions

Drawing title:

**First floor plan:  
proposed**

Job:

**Conversion of 24 High Street,  
Llanbradach, Caerphilly**

Drawing no: 2772[D]L(0)R103    Revision: -  
Date: 13 November 2023    Scale: 1:50 @ A3

**Oliver-Thomas Consultancy**  
architecture | urban design | sustainable design

© Oliver-Thomas Consultancy Limited 2023  
13 Rhigos Gardens, Cardiff CF24 4LS  
Tel: 07739 102104 Email: catrin@oliver-thomasconsultancy.co.uk

Do not scale this drawing.  
Use figured dimensions only.