


Front Elevation (Rear Similar)
Scale 1:20

Typical Side Elevation
Scale 1:20

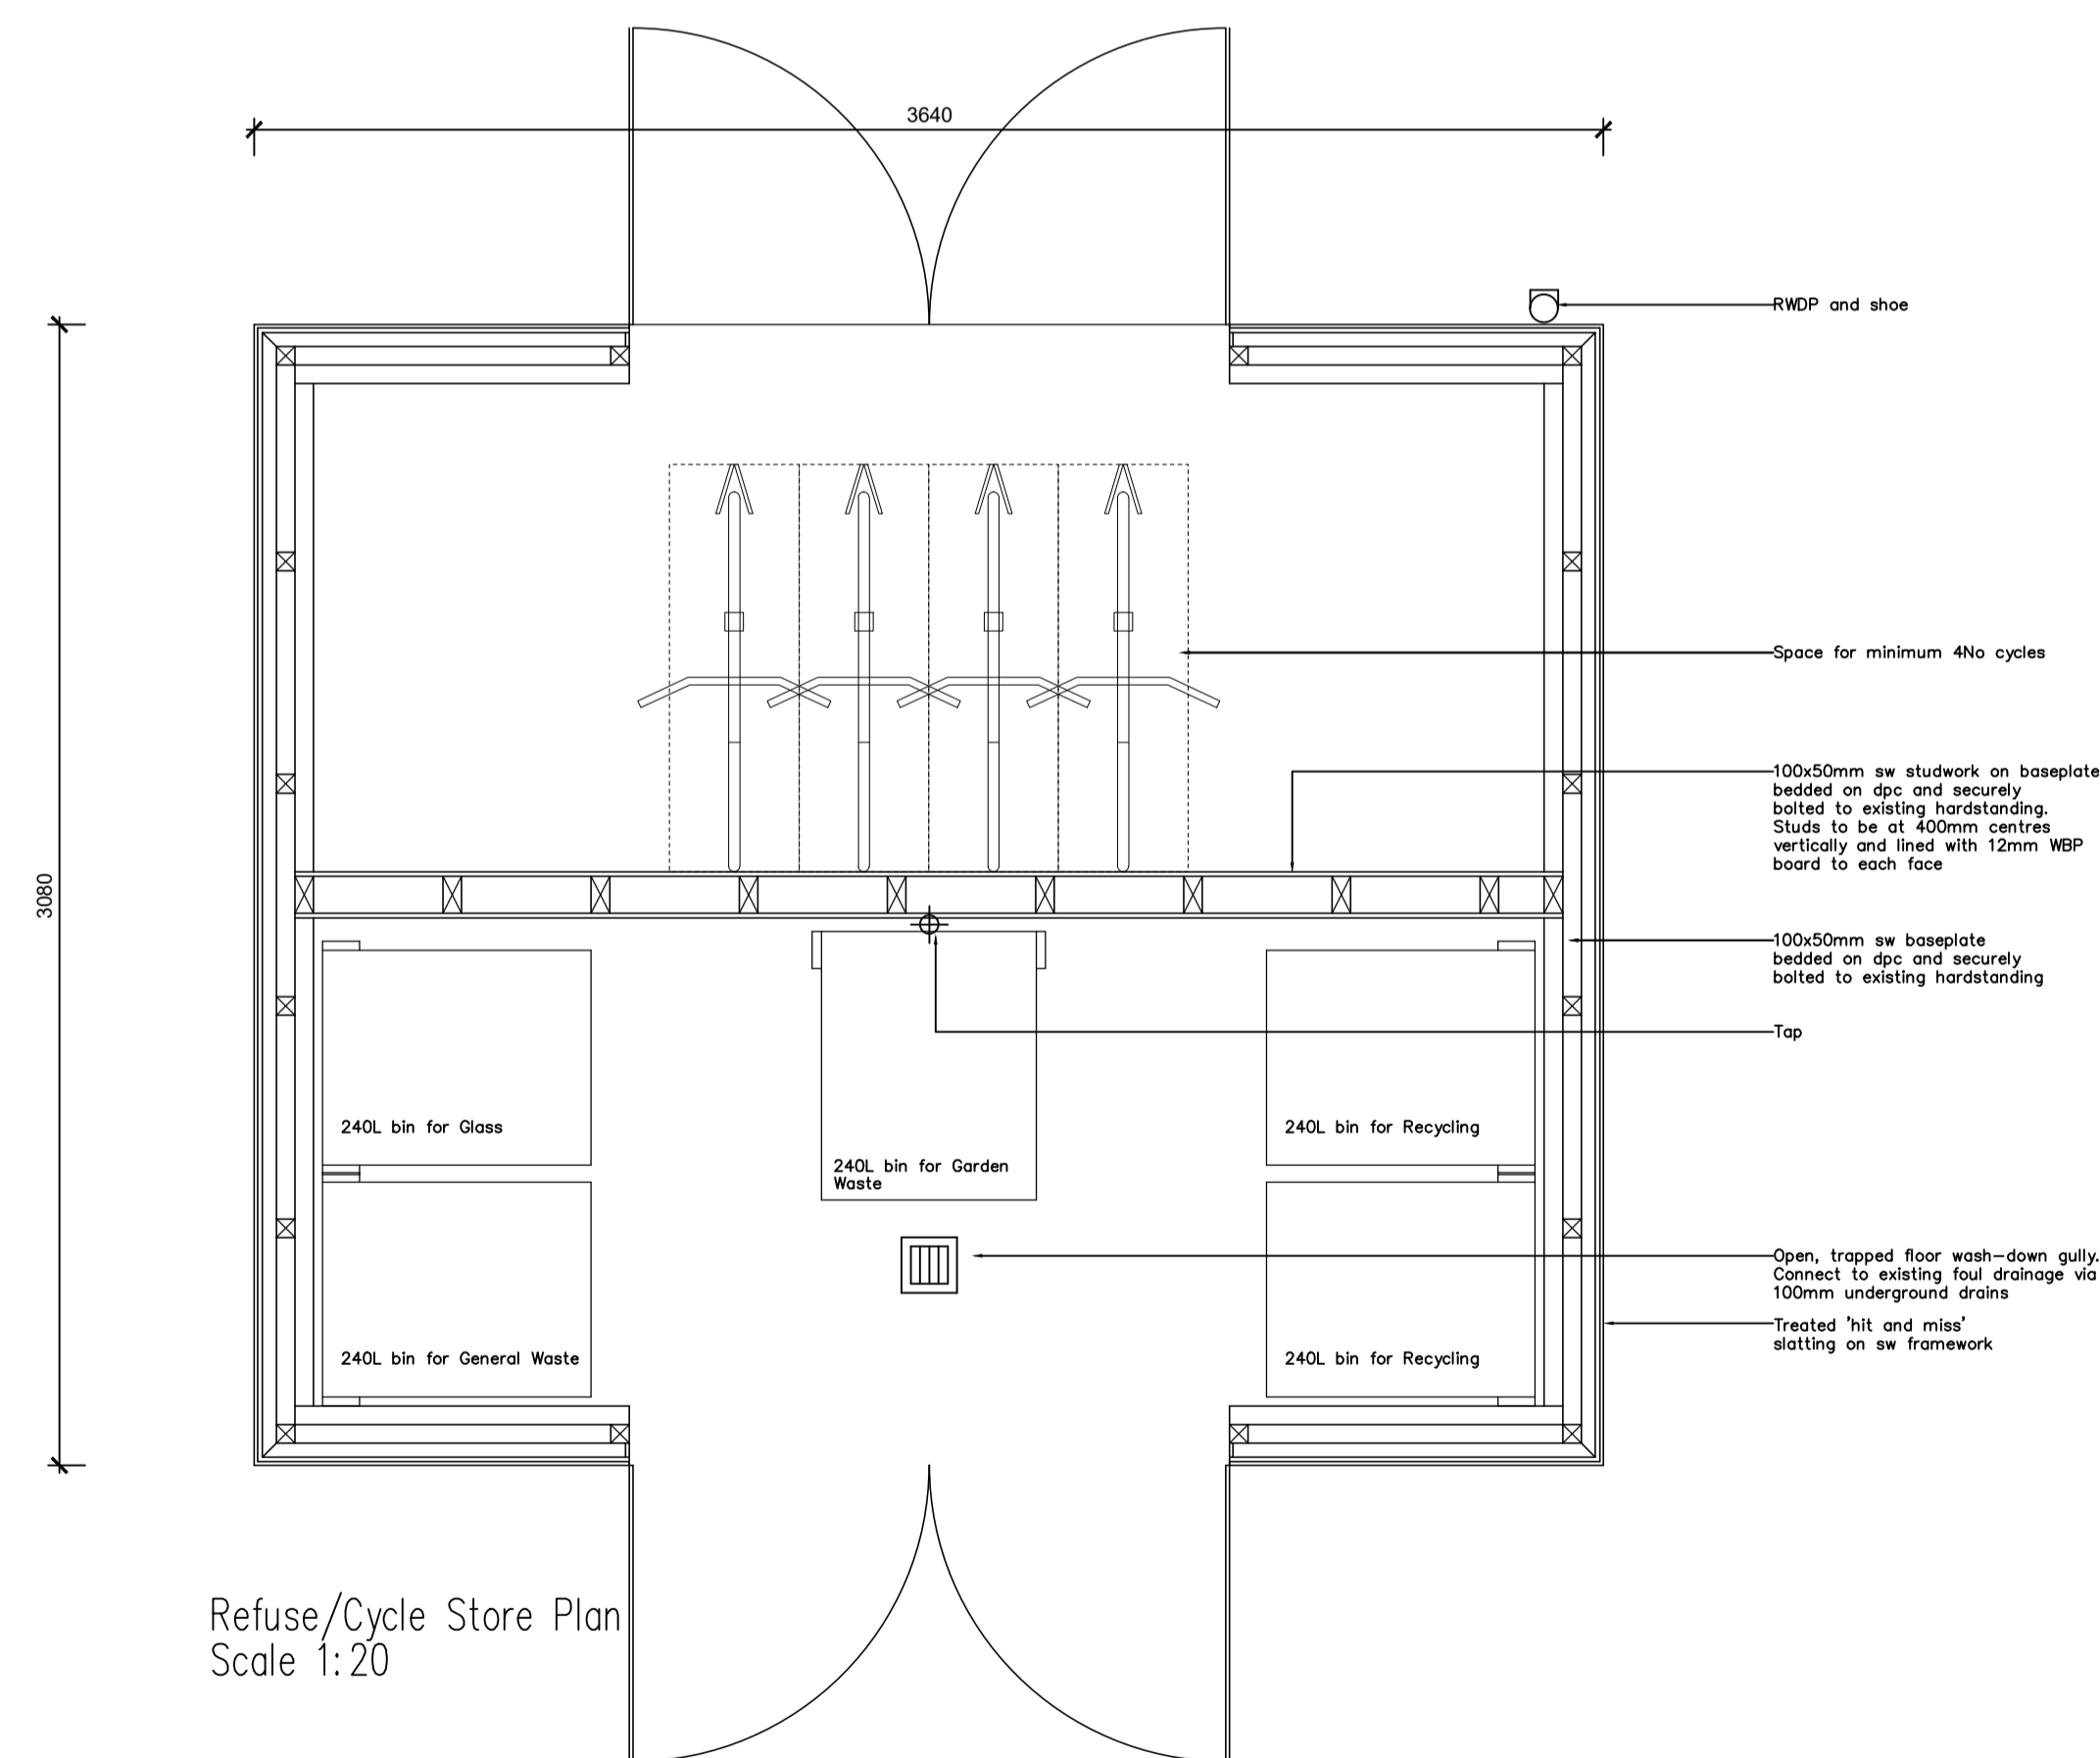

Refuse/Cycle Store Plan
Scale 1:20

Waste Requirements for Flats:

For recycling waste, provide 60 litre pink sacks for each flat for weekly collection. For non-recycling waste, provide 60 litre black sacks for each flat for fortnightly collection - for storage in 3No 240 litre bins.

For Kitchens a 5 litre coddies to be provided for each flat with green bags for disposal in general waste for fortnightly collection.

Provide 240 litre Green bin for glass for fortnightly collection.

No additional 240 litre bin for garden waste


Additional Requirements for Bin Store:


Bin Store to be located on existing concrete horstanding.

Open, trapped floor wash-down gully to be provided. Connect to existing foul drainage via 100mm underground drains

Signage to identify separate General Waste and Recycling to be provided by Local Authority.

Notice to be provided indicating reasonable hours of use.

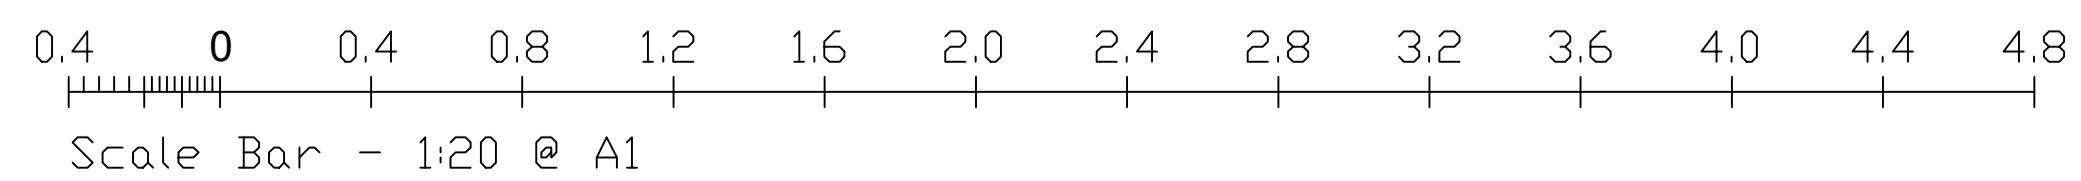

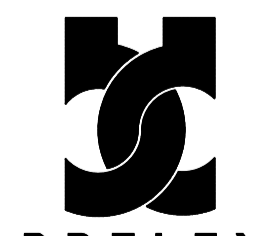PROJECT: 7 St. Mary's Drive, South Benfleet SS7 1LB		 BRELEY DESIGN LTD Breley Design Ltd, Harrier House Aviation Way, Southend on Sea Essex SS2 6UN, England Telephone: +44 (0)1702 541300 Facsimile: +44 (0)1702 543123 Email: info@breleydesign.com
TITLE: Bi-Cycle/Bin Store Details		
SCALE: 1:20 @ A1	DATE: Aug 23	
Drawing No. 1552-08	REV. A	
<small>Copyright of this drawing shall remain the property of Breley Design Limited. It may not be used in whole or part by any other parties for any other purpose without prior consent. All dimensions to be checked on site and any discrepancies reported to Breley Design Limited before work commences.</small>		