


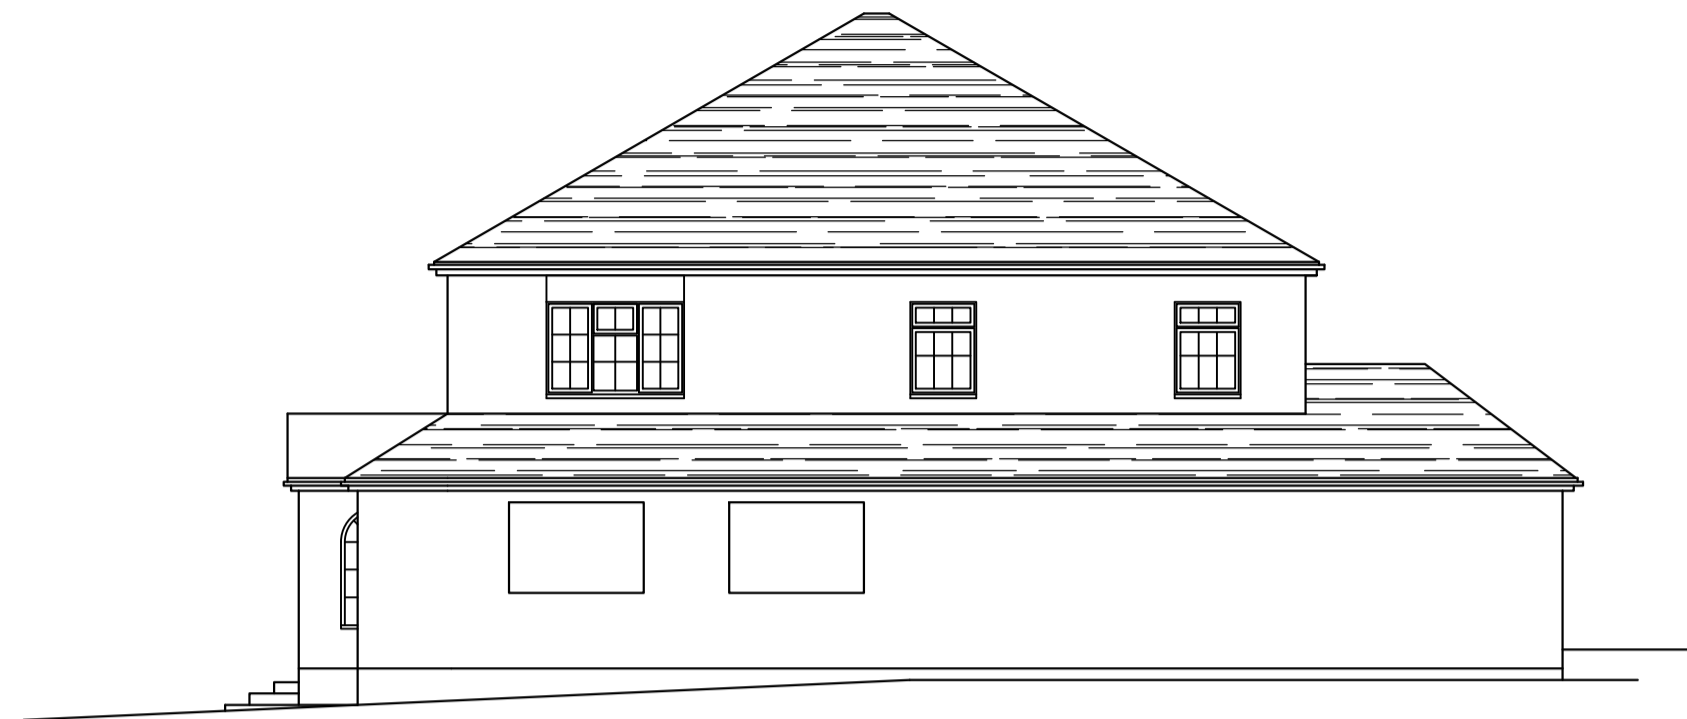

Existing Elevation South  
 Scale 1:100 @ A1




Existing Elevation East  
 Scale 1:100 @ A1




Existing Elevation West  
 Scale 1:100 @ A1




Existing Elevation North  
 Scale 1:100 @ A1

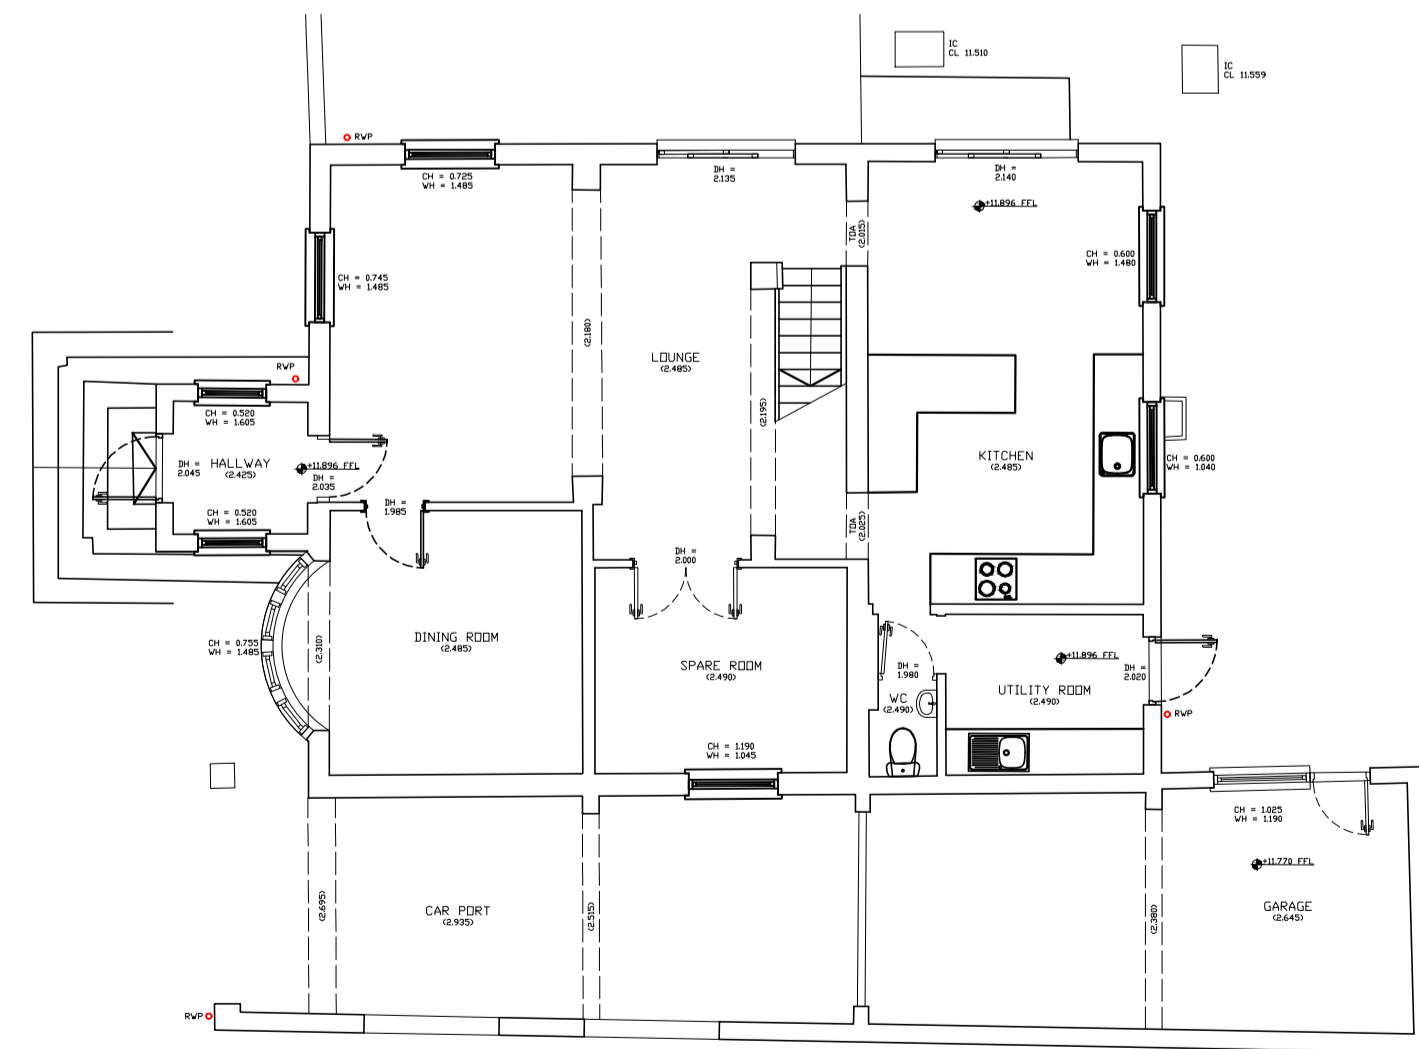


Existing Ground Floor Plan  
 Scale 1:100 @ A1

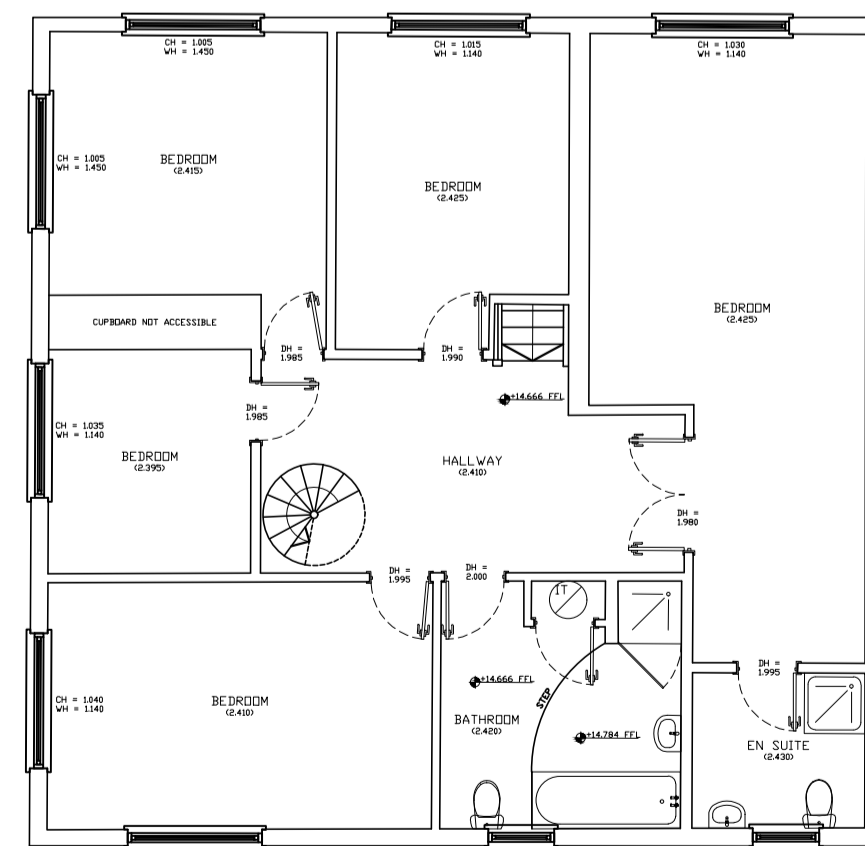

Existing First Floor Plan  
 Scale 1:100 @ A1

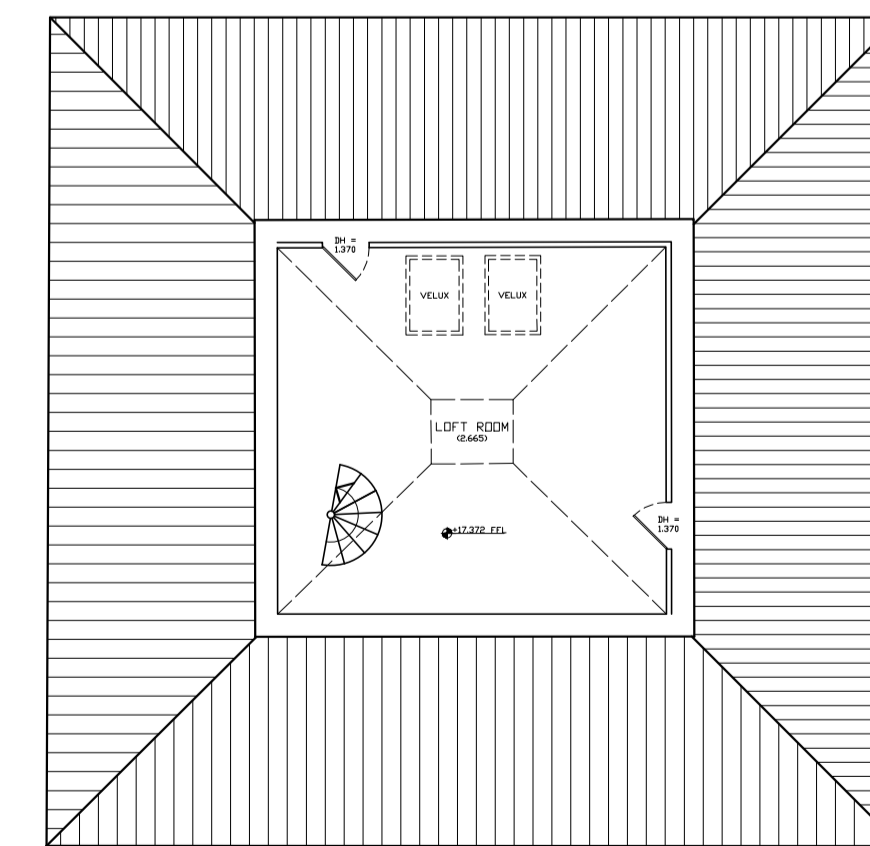

Existing Second Floor Plan  
 Scale 1:100 @ A1
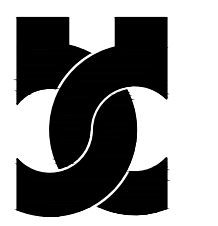
|   |                 |  |
|---|-----------------|--|
| PROJECT:<br>7 St. Mary's Drive, South Benfleet<br>SS7 1LB |                 | <br><b>BRELEY</b><br>DESIGN LTD<br><small>Breley Design Ltd, Harrier House<br/>         Aviation way, Southend-on-Sea<br/>         Essex SS2 6LN, England<br/>         Telephone: +44 (0)1702 541300<br/>         Facsimile: +44 (0)1702 543123<br/>         Email: info@breleydesign.com</small> |
| TITLE:<br>Existing Layouts & Elevations                   |                 |  |
| SCALE:<br>1:100 @ A1                                      | DATE:<br>AUG 23 |  |
| Drawing No.<br>1552-06                                    | REV.<br>A       |  |