

Scale Bar - 1:100 @ A1

REV:-

DATE



Proposed Elevation South  
Scale 1:100 @ A1




Proposed Elevation East  
Scale 1:100 @ A1




Proposed Elevation West  
Scale 1:100 @ A1




Proposed Elevation North  
Scale 1:100 @ A1

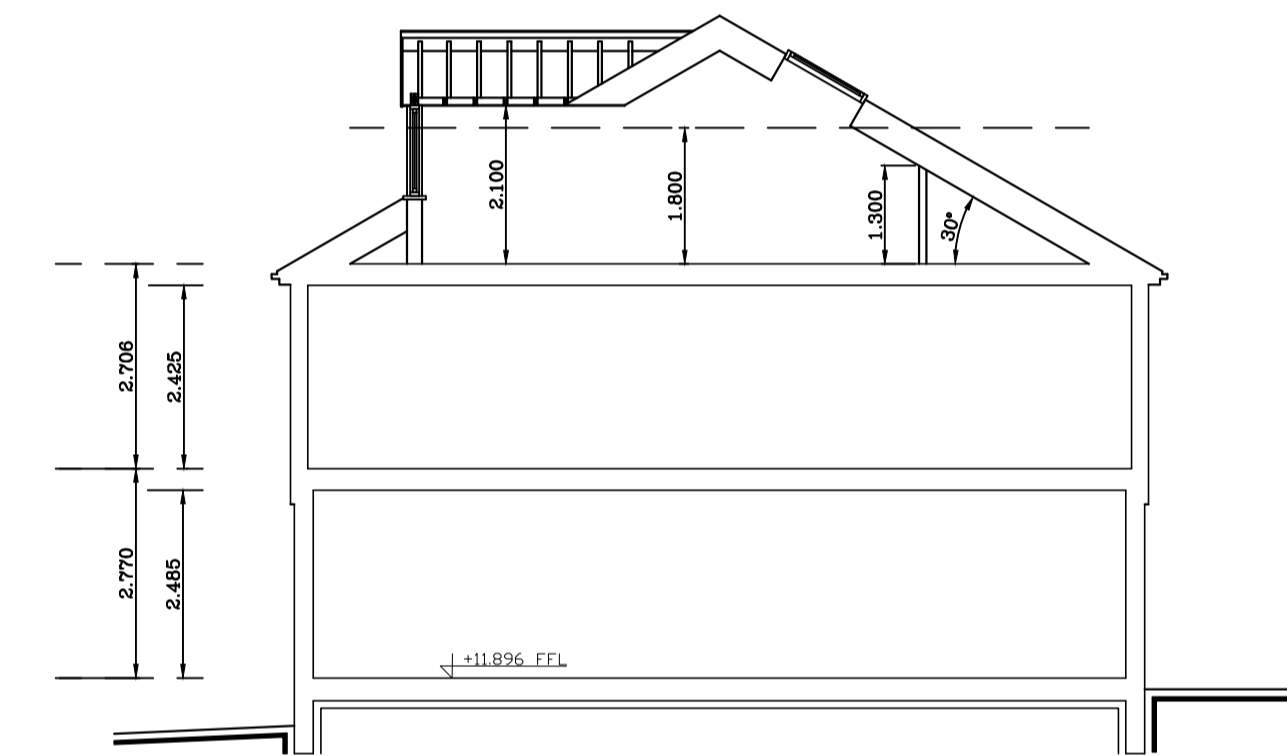

Proposed Section A-A  
Scale 1:100 @ A1

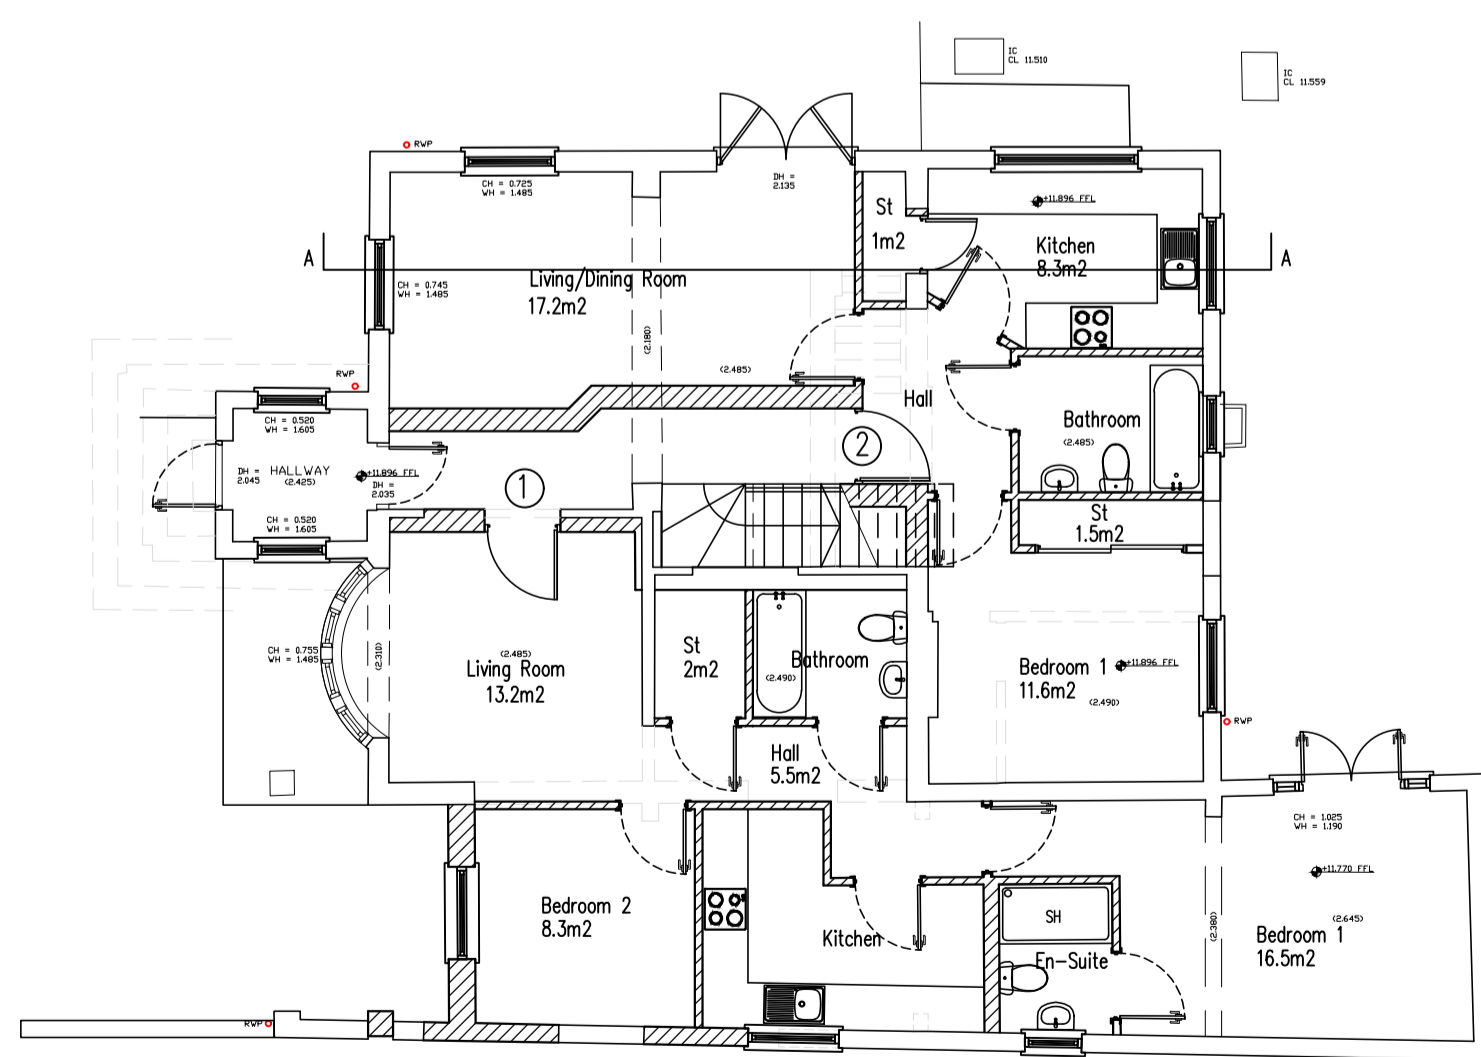


Proposed Ground Floor Plan  
Scale 1:100 @ A1

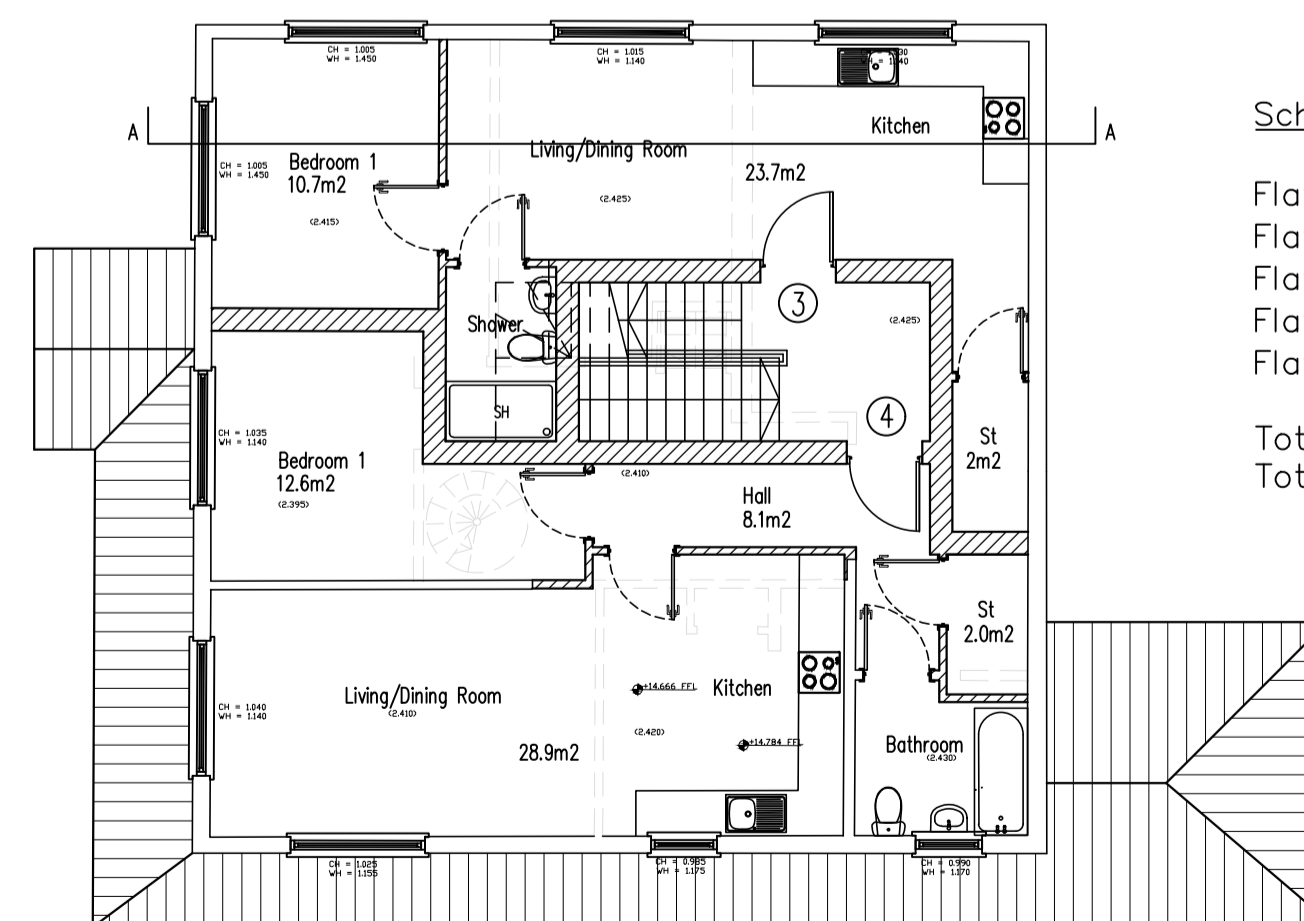

Proposed First Floor Plan  
Scale 1:100 @ A1

Schedule of Areas

- Flat 1 (2Bed) - 63.3m<sup>2</sup>
- Flat 2 (1Bed) - 51.2m<sup>2</sup>
- Flat 3 (1Bed) - 40.6m<sup>2</sup>
- Flat 4 (1Bed) - 56.6m<sup>2</sup>
- Flat 5 (1Bed) - 50.9m<sup>2</sup>
- Total 1 Bed = 4
- Total 2 Bed = 1

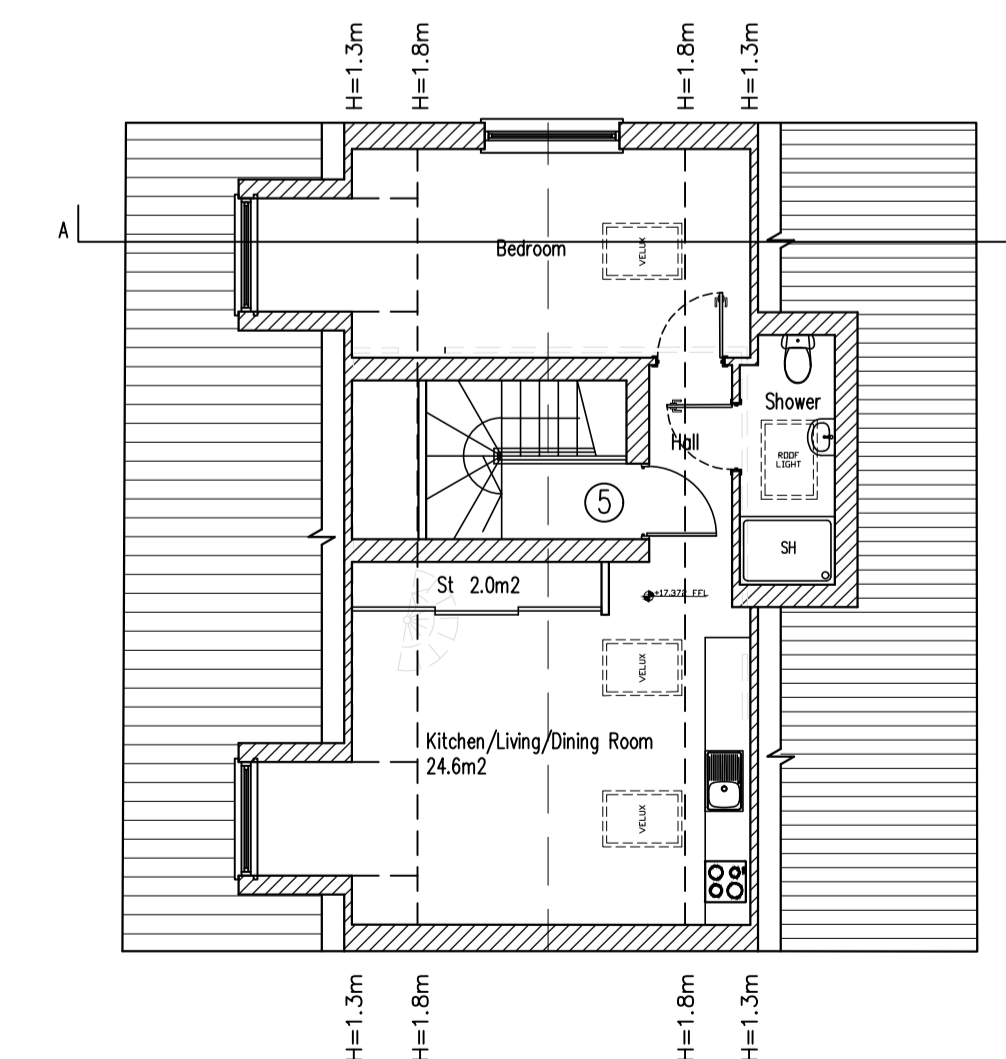

Proposed Second Floor Plan  
Scale 1:100 @ A1

PROJECT:  
7 St. Mary's Drive, South Benfleet  
SS7 1LB


TITLE:  
Proposed Layouts & Elevations

SCALE: 1:100 @ A1

DATE: AUG 23

Drawing No. 1552-07

REV. F

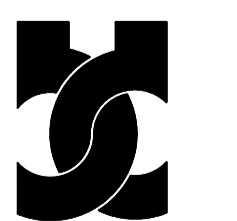

**BRELEY**  
DESIGN LTD

Breley Design Ltd, Harrier House  
Aviation Way, Southend on Sea  
Essex SS2 6UN, England  
Telephone: +44 (0)1702 541300  
Facsimile: +44 (0)1702 543123  
Email: info@breleydesign.com

Copyright of this drawing shall remain the property of Breley Design Limited. It may not be used in whole or part by any other parties for any other purpose without prior consent. All dimensions to be checked on site and any discrepancies reported to Breley Design Limited before work commences.