


Rev.	Date	Details




Existing Rear Elevation



Existing Front Elevation

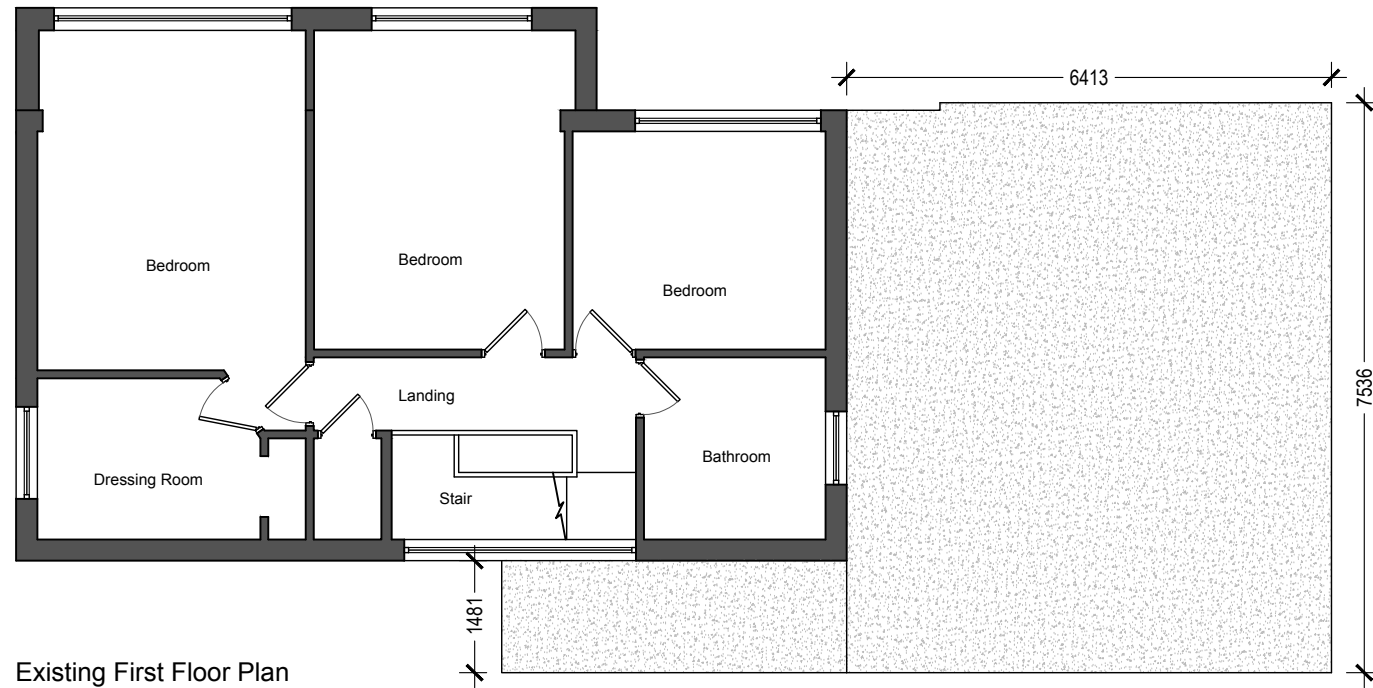


Existing First Floor Plan

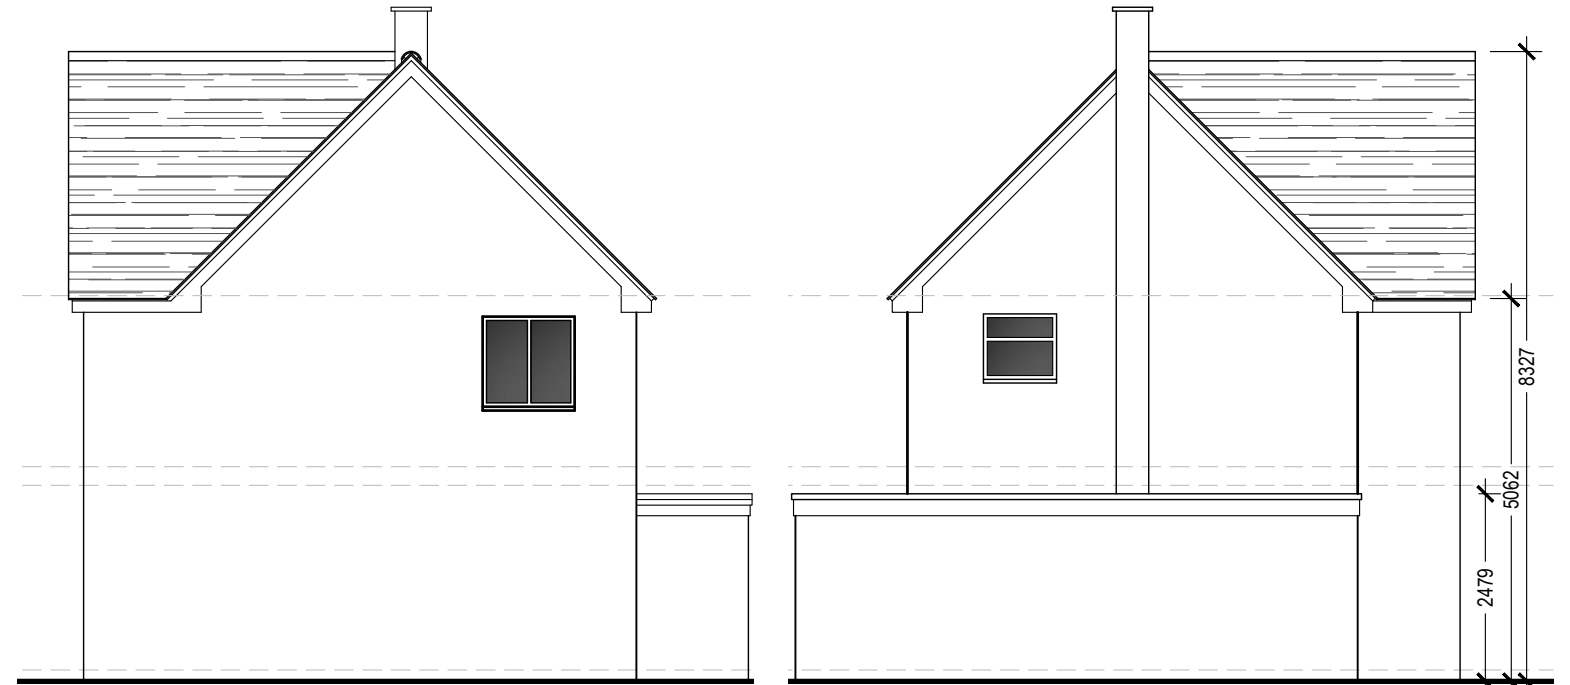


Existing Side Elevation

Existing Side Elevation

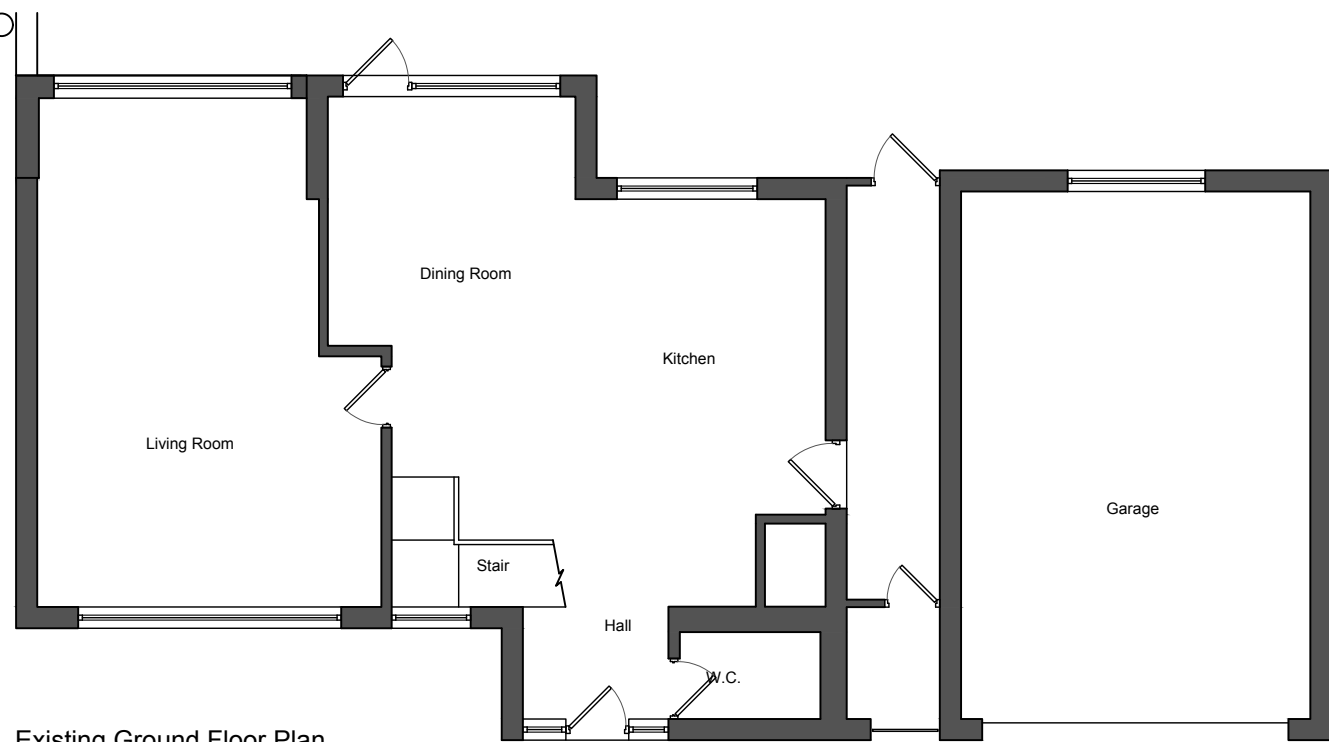

Existing Ground Floor Plan

 

AJC

ALAN J. CURRALL Ltd
Architectural Services

35 Woodland Ave-Barton Seagrave
Kettering-Northants-NN15 6QW
Tel: 07590 563823
contact@alanjcurrall.co.uk
www.alanjcurrall.co.uk

Job Title
12 Richmond Road
Corby
Northants
NN17 1TG

Scale: 1:100 @A3 Date: 11/01/24

Drawing Title:
Existing Plans & Elevations

Drawing No. 667-01 Revision -

DRAWING TO BE SCALED FOR PLANNING PURPOSES ONLY.
ALL DIMENSIONS TO BE VERIFIED ON SITE.
ALL DRAWINGS ARE THE COPYRIGHT OF ALAN J. CURRALL LTD.