


Proposed Side Elevation

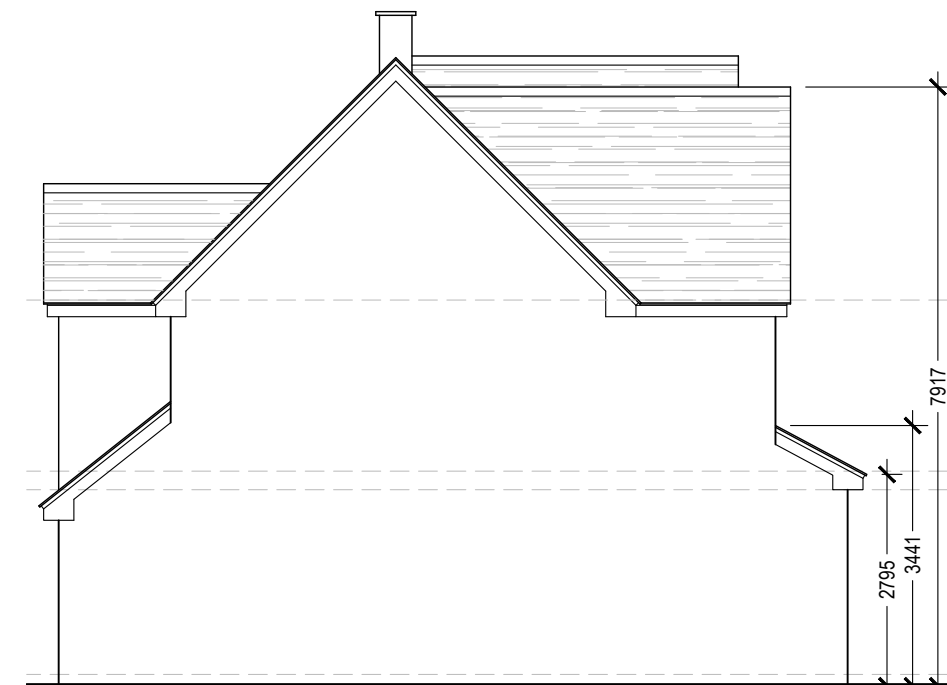

Proposed Front Elevation

2378  
3760  
5062  
7470  
8327



Proposed Side Elevation



Proposed Rear Elevation

2795  
3441  
7917

**AJC**

ALAN J. CURRALL Ltd  
Architectural Services

35 Woodland Ave-Barton Seagrave  
Kettering-Northants-NN15 6QW

Tel: 07590 563823

contact@alanjcurrall.co.uk

www.alanjcurrall.co.uk

Job Title  
12 Richmond Road  
Corby  
Northants  
NN17 1TG

Scale: 1:100 @A3 Date: 11/01/24

Drawing Title:  
Proposed Elevations

Drawing No. 667-02 Revision -

DRAWING TO BE SCALED FOR PLANNING PURPOSES ONLY.  
ALL DIMENSIONS TO BE VERIFIED ON SITE.  
ALL DRAWINGS ARE THE COPYRIGHT OF ALAN J. CURRALL LTD.

SCALE

