


Offices:
SHREWSBURY, CONWY, CHESTER

Tel: 01743 236 400 | Tel: 01244 569 008

Email: HELLO@BASEARCHITECTURE.CO.UK

Web: BASEARCHITECTURE.CO.UK

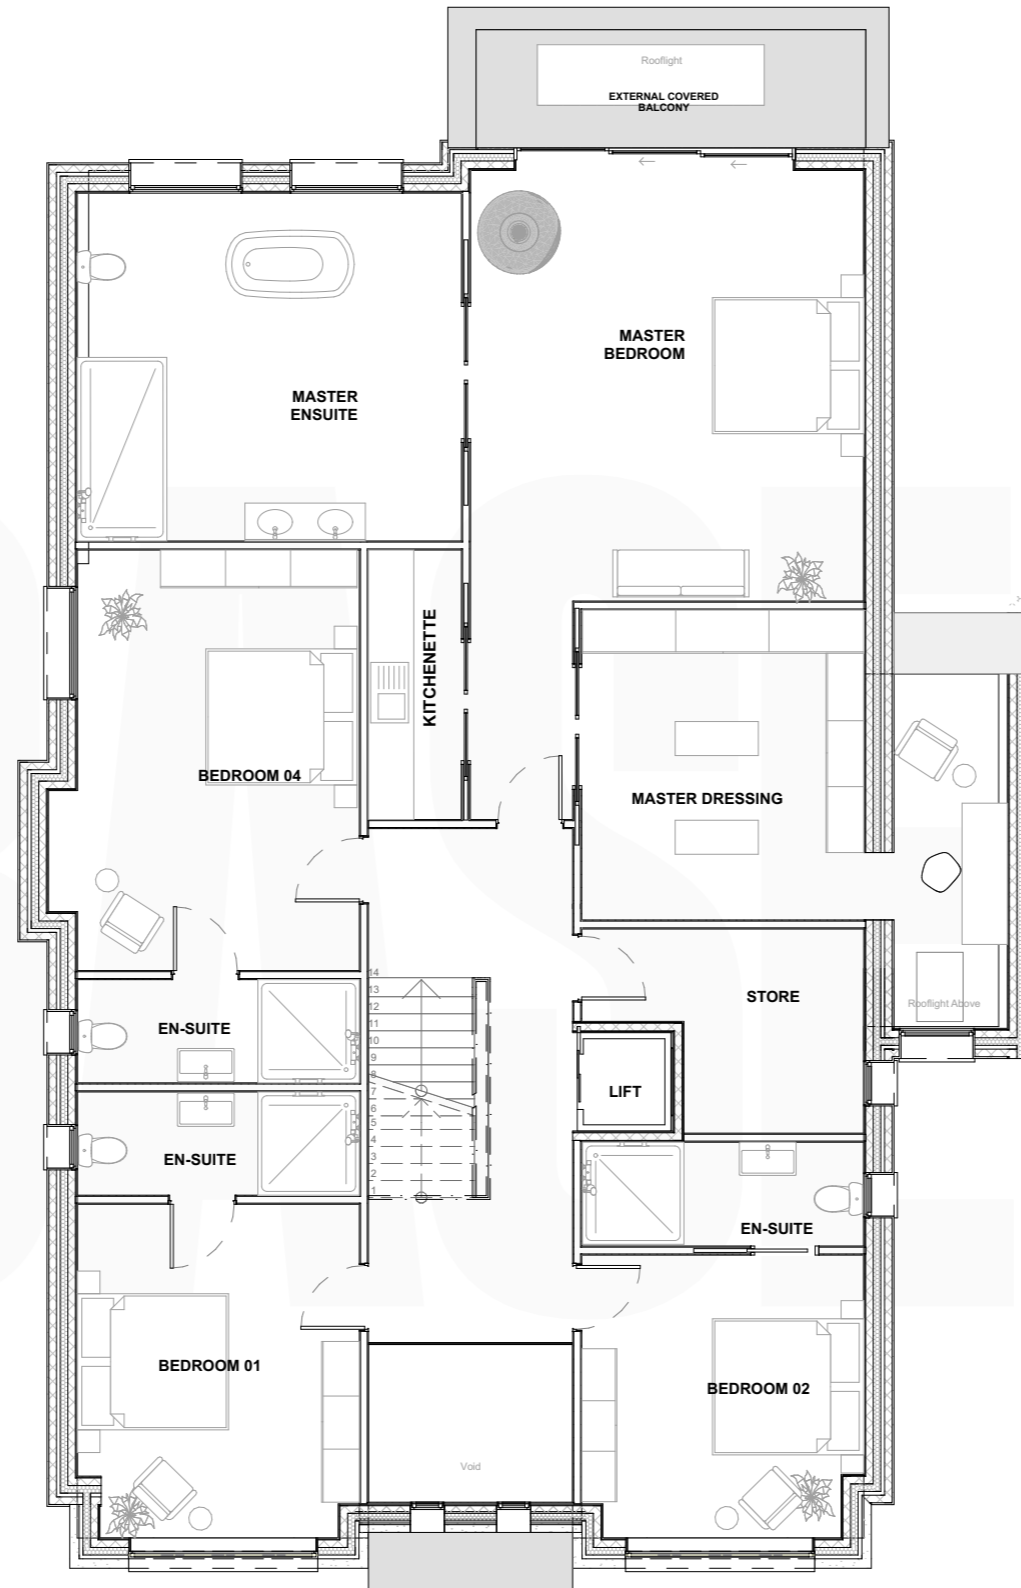

1:100

2. First Floor



SCALE BAR 1:100



Rev.	Revision Description.
By.	
Chk.	

Scale.	Drawn by.
1:100 @ A3	JWS

Date.	Chk.
05.05.22	BGE

Project Title
Cotterstock Road

Client
Mr O Keeble

Drawing Title
Plot B - First Floor Plan

Project No.	Drawing No.	Rev.
CA4234	VOC-003	

This drawing is the property of base Architecture & Design Ltd. It shall not be copied or scanned, in part or whole, without prior consent of base Architecture and Design. Do not scale this drawing.