


# BASE

Offices:  
SHREWSBURY, CONWY, CHESTER

Tel: 01743 236 400 | Tel: 01244 569 008

Email: HELLO@BASEARCHITECTURE.CO.UK

Web: BASEARCHITECTURE.CO.UK

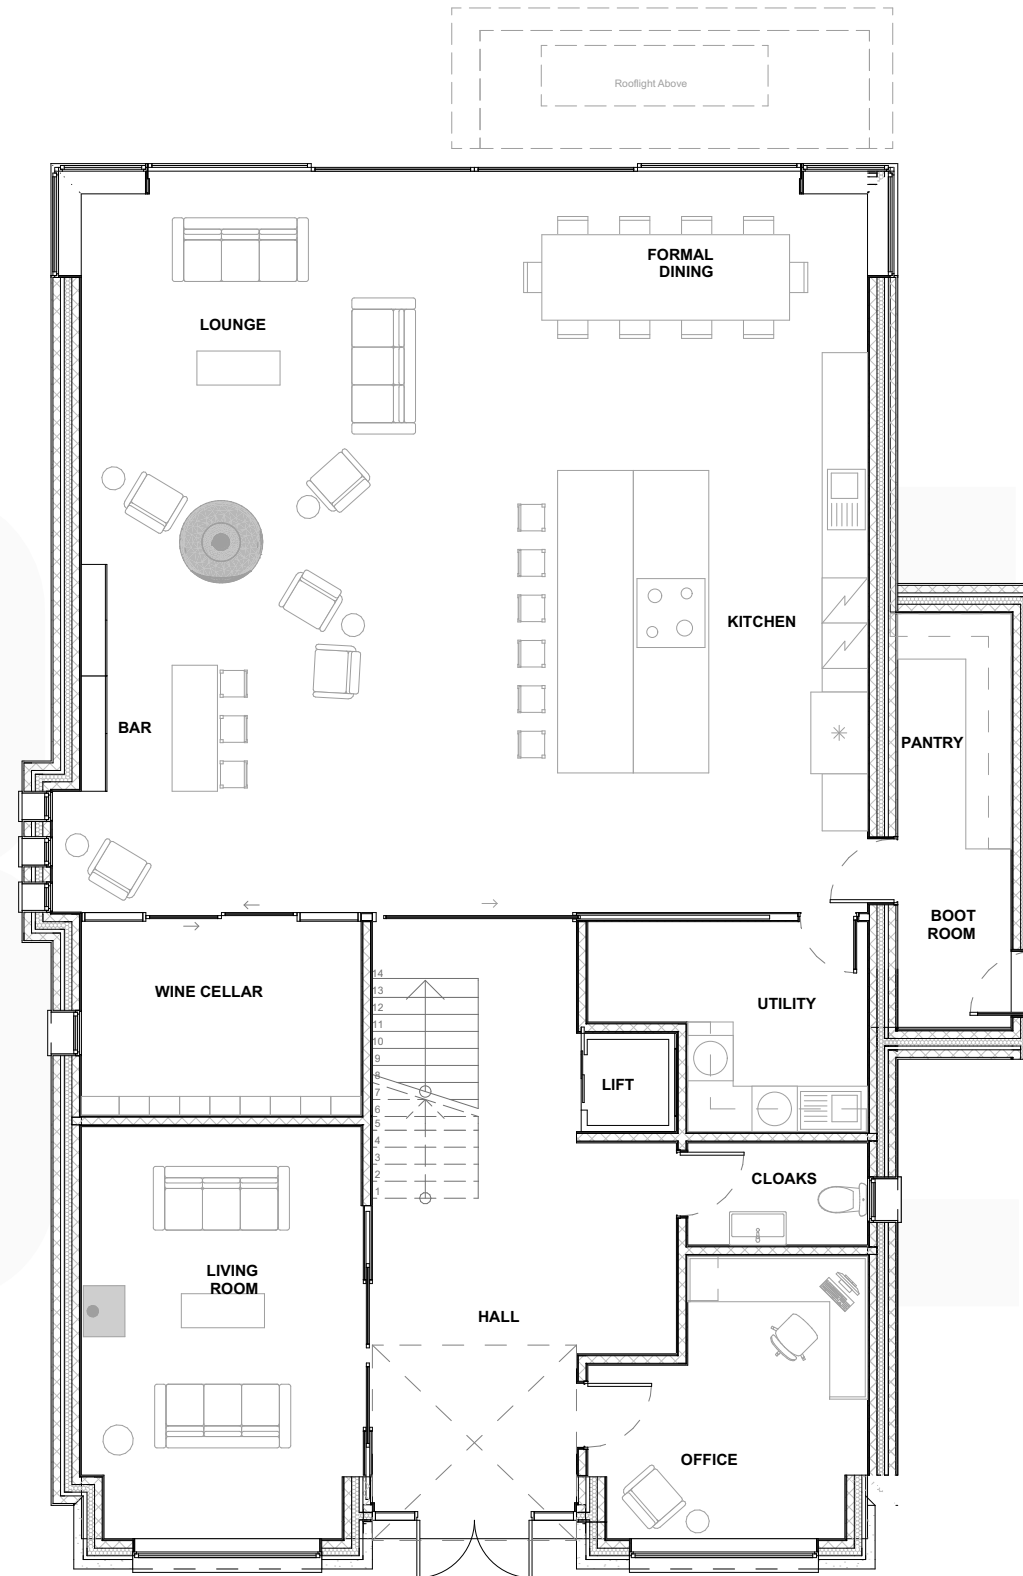

1:100

1. Ground Floor



SCALE BAR 1:100



Rev.	Revision Description.
By.	
Chk.	
Scale. 1:100 @ A3	Drawn by. JWS
Date. 05.05.22	Chk. BGE

**Project Title**  
Cotterstock Road

**Client**  
Mr O Keeble

**Drawing Title**  
Plot B - Ground Floor Plan

Project No.	Drawing No.	Rev.
CA4234	VOC-002	

This drawing is the property of base Architecture & Design Ltd. It shall not be copied or scanned, in part or whole, without prior consent of base Architecture and Design. Do not scale this drawing.

