


front elevation (north east facing) as proposed 1:50



^{Client/Project:} Chris Tedder, 47 Darsdale, Raunds, Wellingborough, NN9 6FT

Project status: PLANNING Drawing title: Elevations as proposed

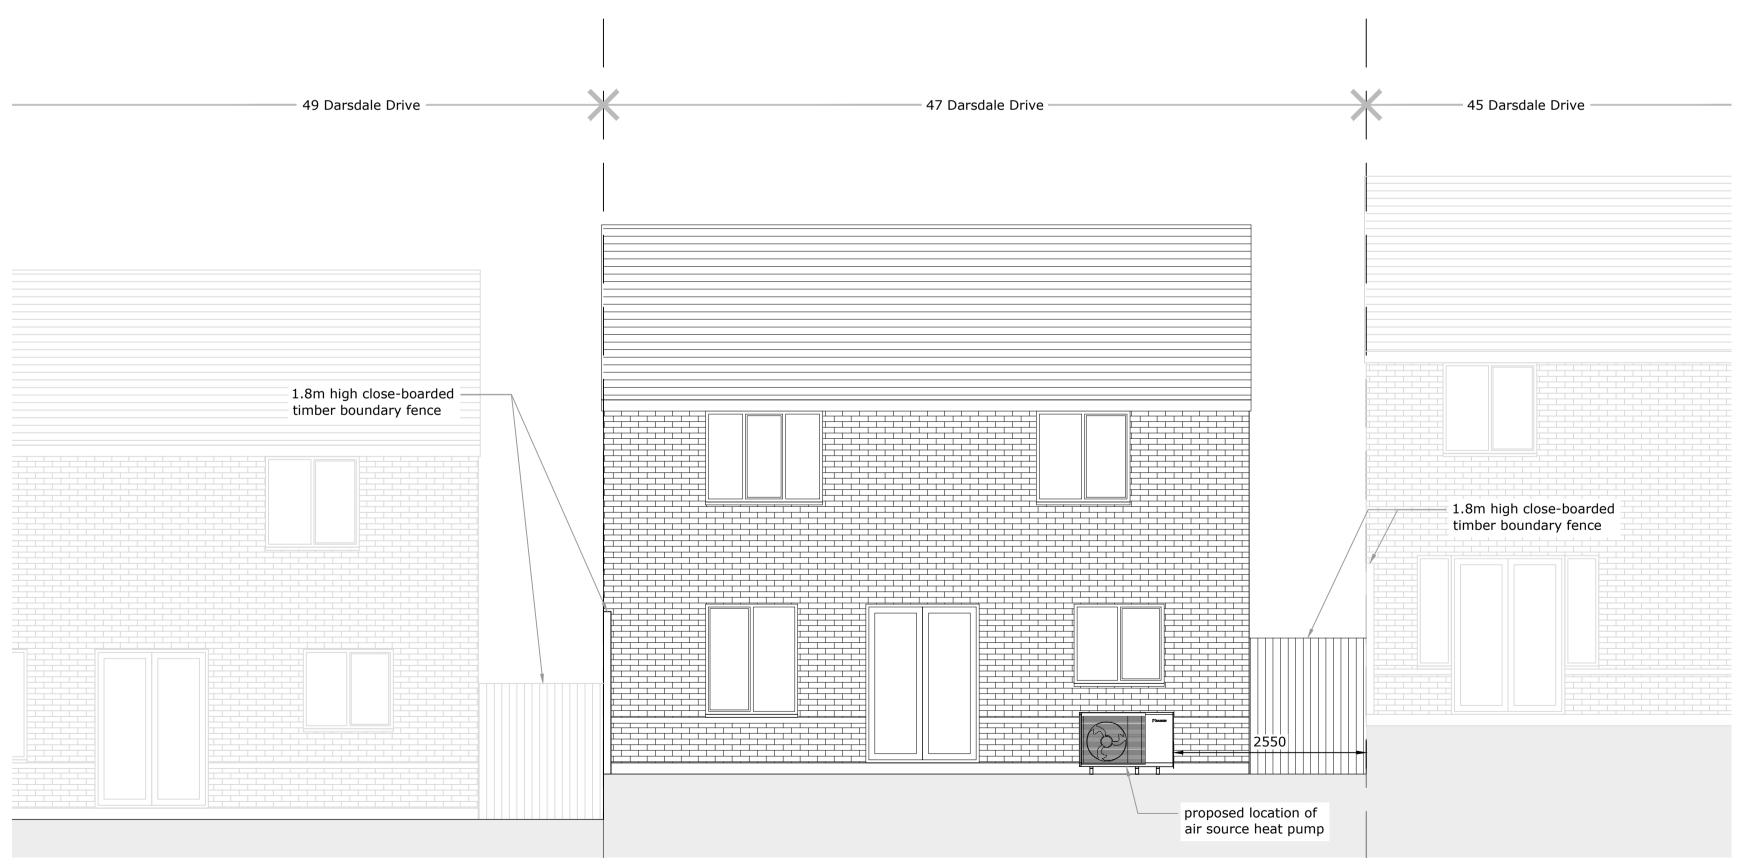

rear elevation (north west facing) as proposed 1:50

				1:50
				1:100
Rev:	Description:	By:	Date:	1.100

0		1		2		3		4		5	Scale:	Paper Size:	Drawn:	Checked:
Ĺш						سي		<u>`</u>		ا لَىد	1:50	A1	A Walton	L Meade
0	1	2	3	4	5	6	7	8	9	10	Project ID:	Drawing No:	Revision:	Date: