







**DISCLAIMER**  
 DIMENSIONS GIVEN ARE IN MILLIMETRES.  
 ALL DIMENSIONS GIVEN SHOULD BE CHECKED ON SITE PRIOR TO PROCEEDING WITH WORKS. WHILST EVERY CARE HAS BEEN TAKEN TO ENSURE ACCURACY, THE DESIGNER IS NOT RESPONSIBLE FOR ERROR OR OMISSION OF INFORMATION ON THIS DRAWING. DO NOT SCALE FROM THIS DRAWING EXCEPT FOR PLANNING PURPOSES. ALL REPRODUCTION RIGHTS RESERVED.

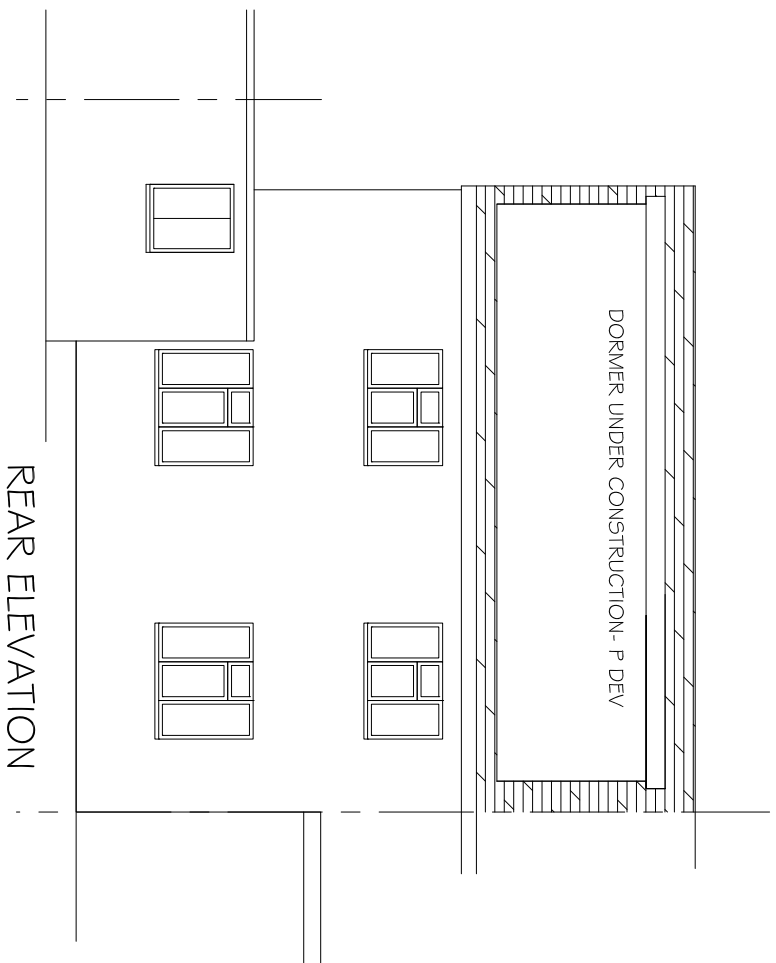


REAR ELEVATION

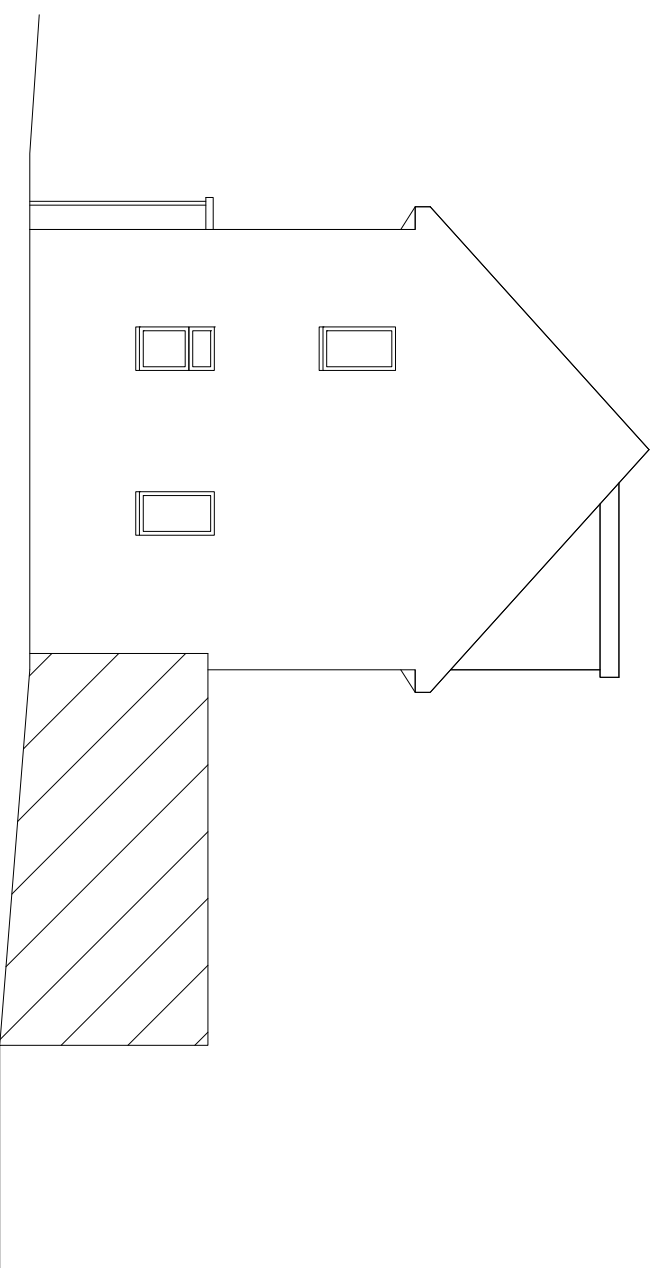


SIDE ELEVATIONS

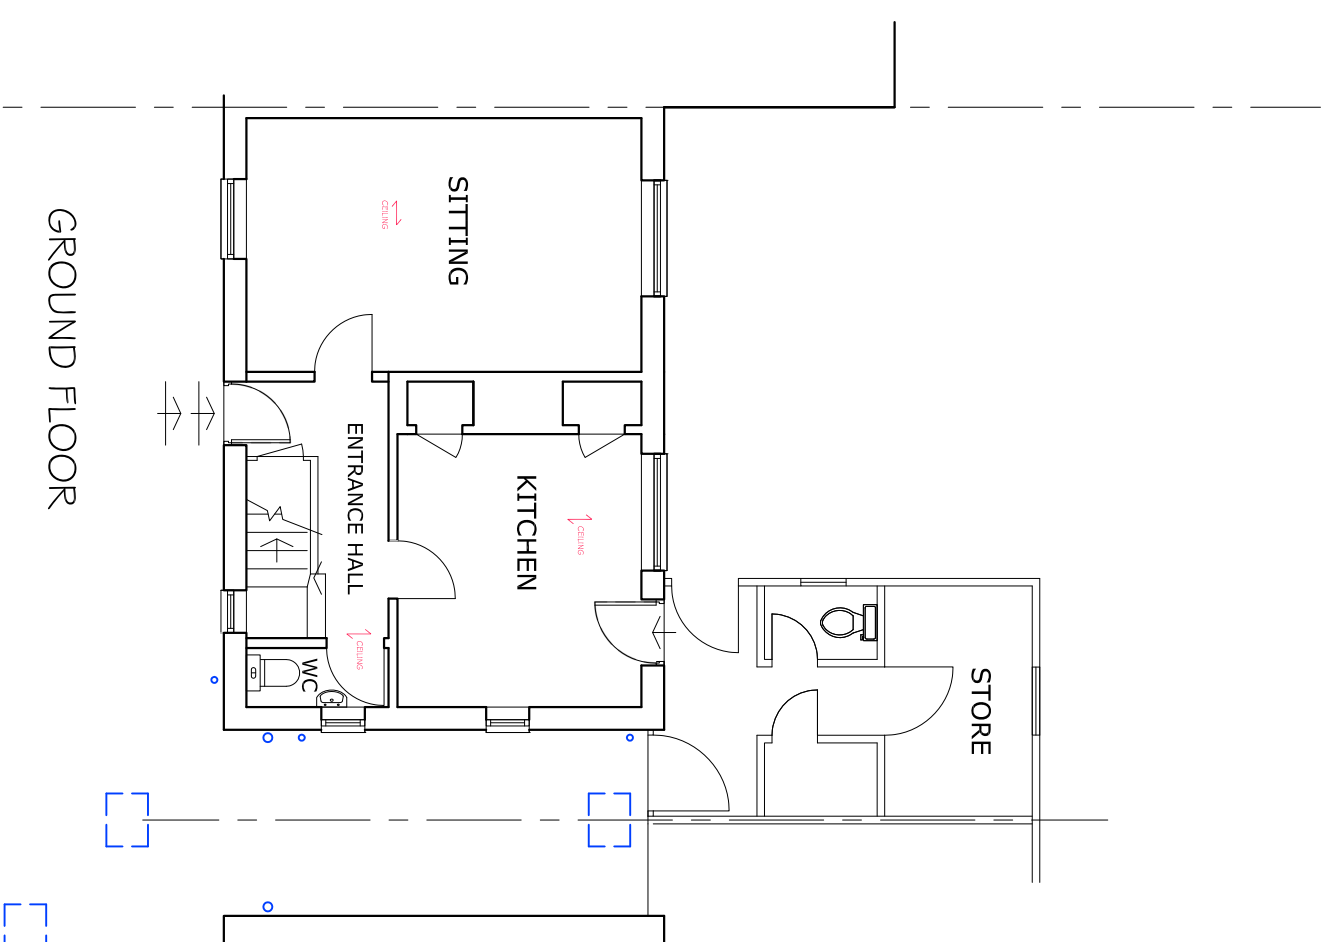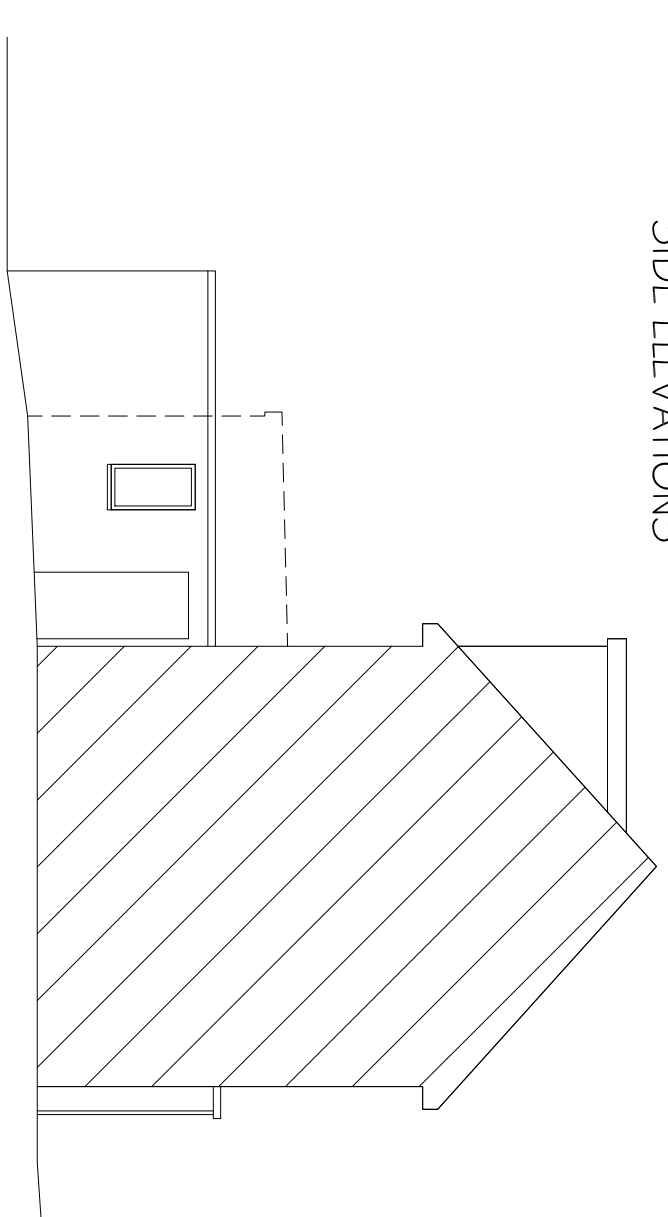


GROUND FLOOR

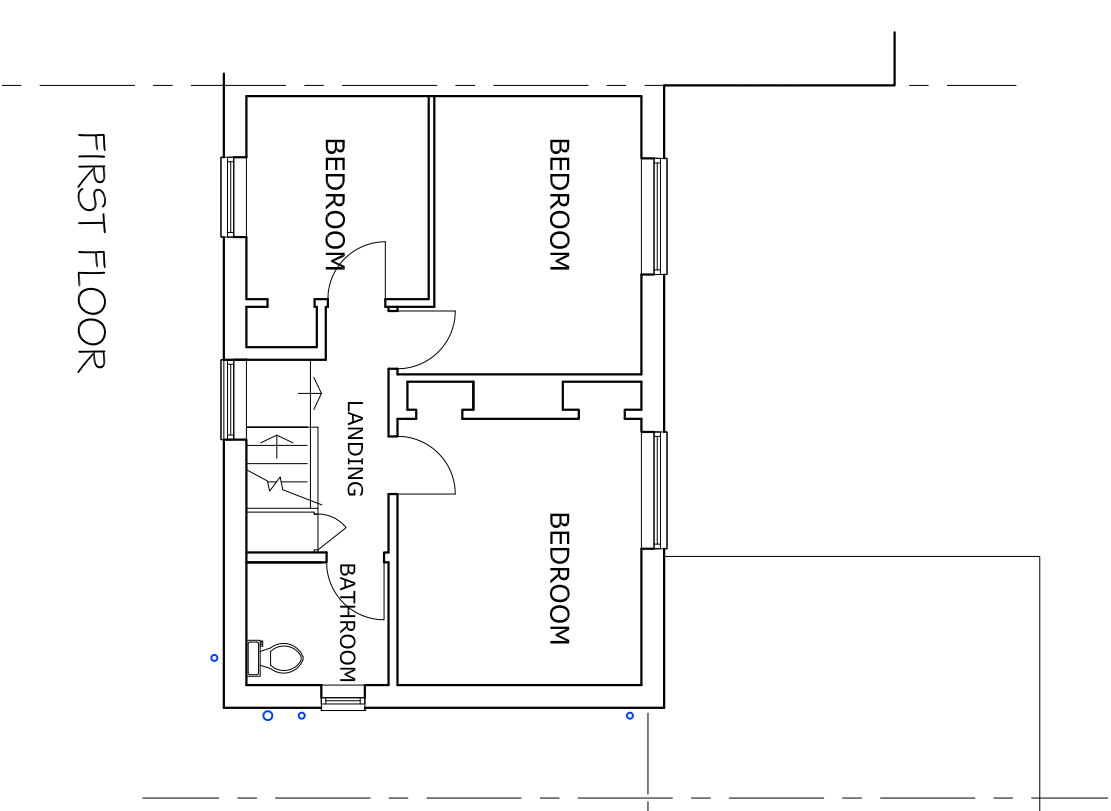

FIRST FLOOR

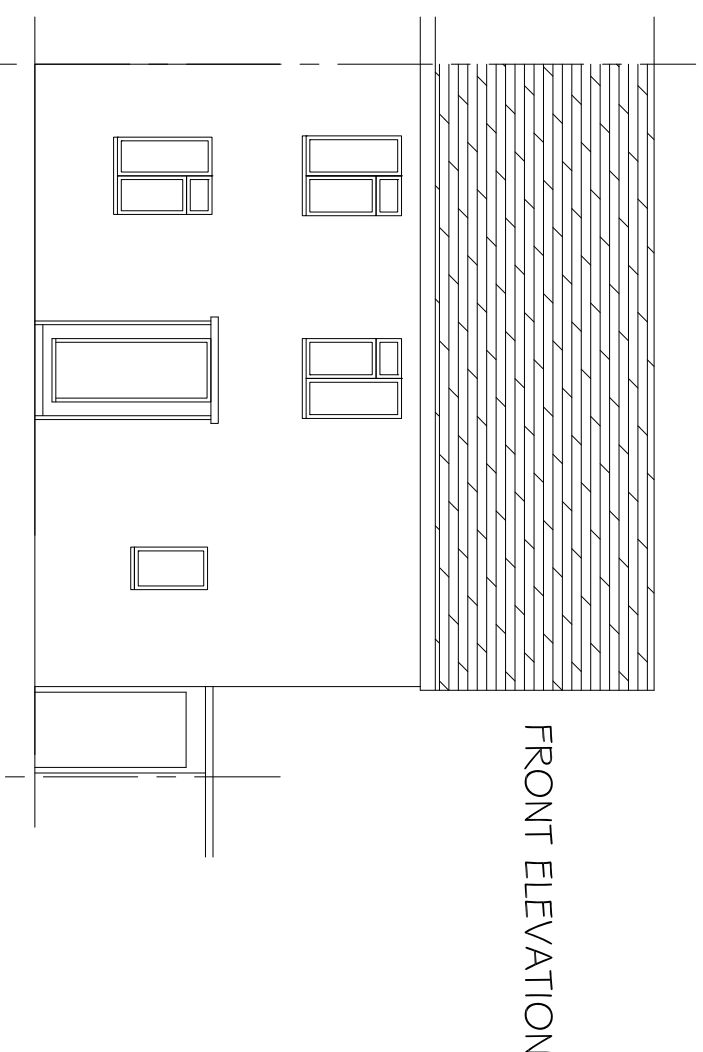

FRONT ELEVATION

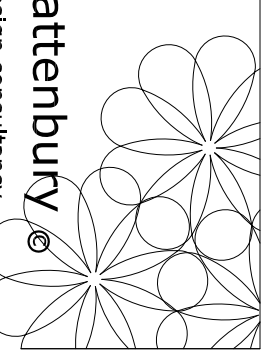

**sara a rattenbury**  
 architectural design consultancy  
 sara@sarattenbury.com mob 07812828429

TITLE  
 EXISTING  
 PLANS & ELEVATIONS  
 ADDRESS  
 6 KENDALS CLOSE  
 RADLETT, WD7 8NQ.  
 SCALE 1:100 @A3 UNLESS OTHERWISE STATED  
 DATE JAN 2024  
 DRAWING No. KC 101-1 REV.