




EXISTING PLAN - 2 BECKETT CLOSE, NORTH WOOTTON PE30 3QN

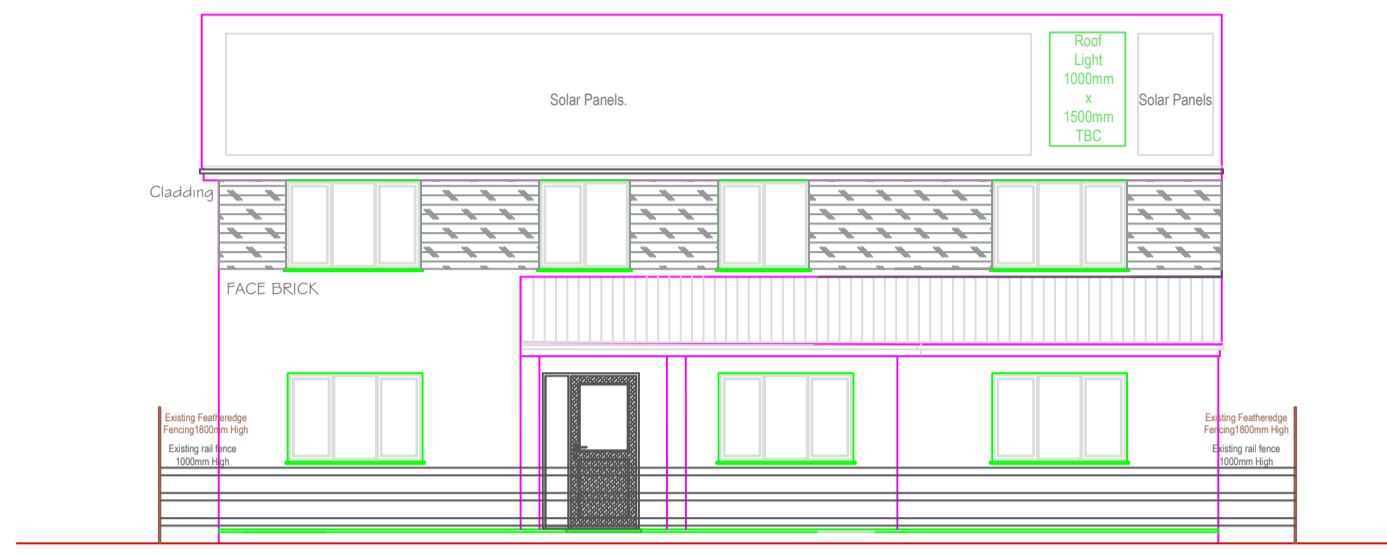


FRONT ELEVATION EXISTING. 1/100

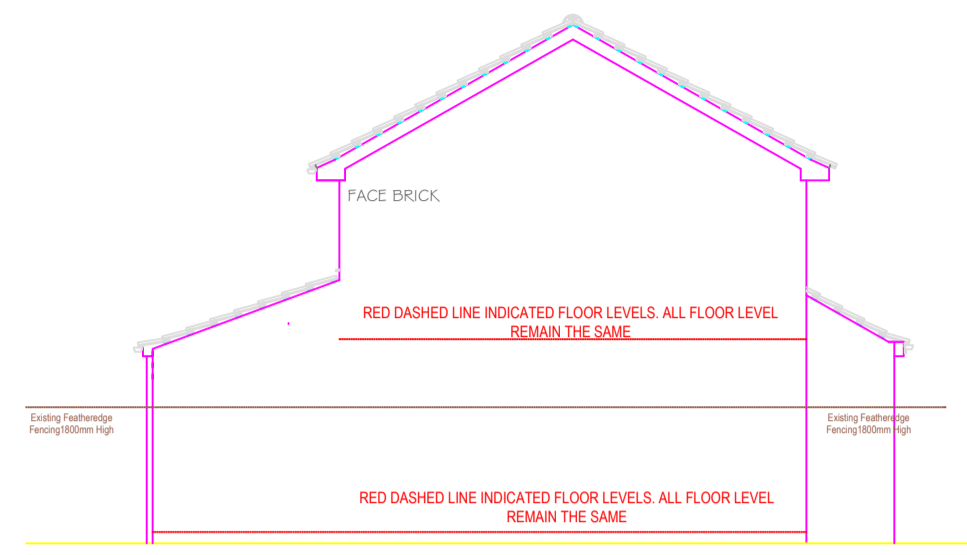


SOUTH ELEVATION EXISTING. 1/100

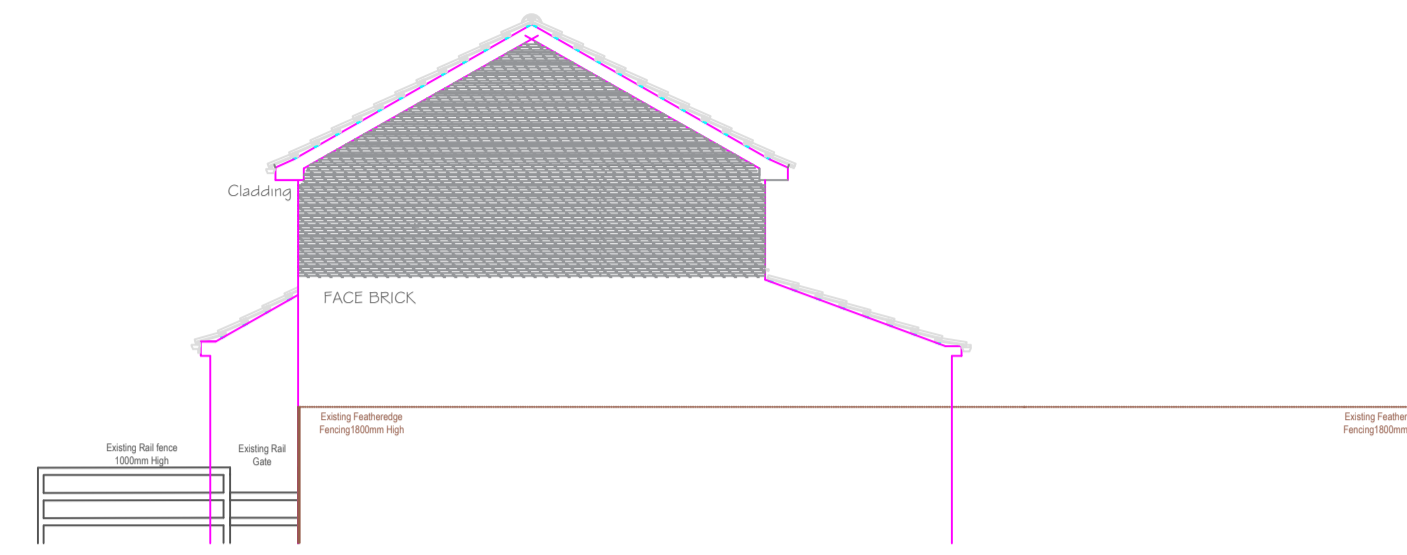


NORTH ELEVATION EXISTING. 1/100

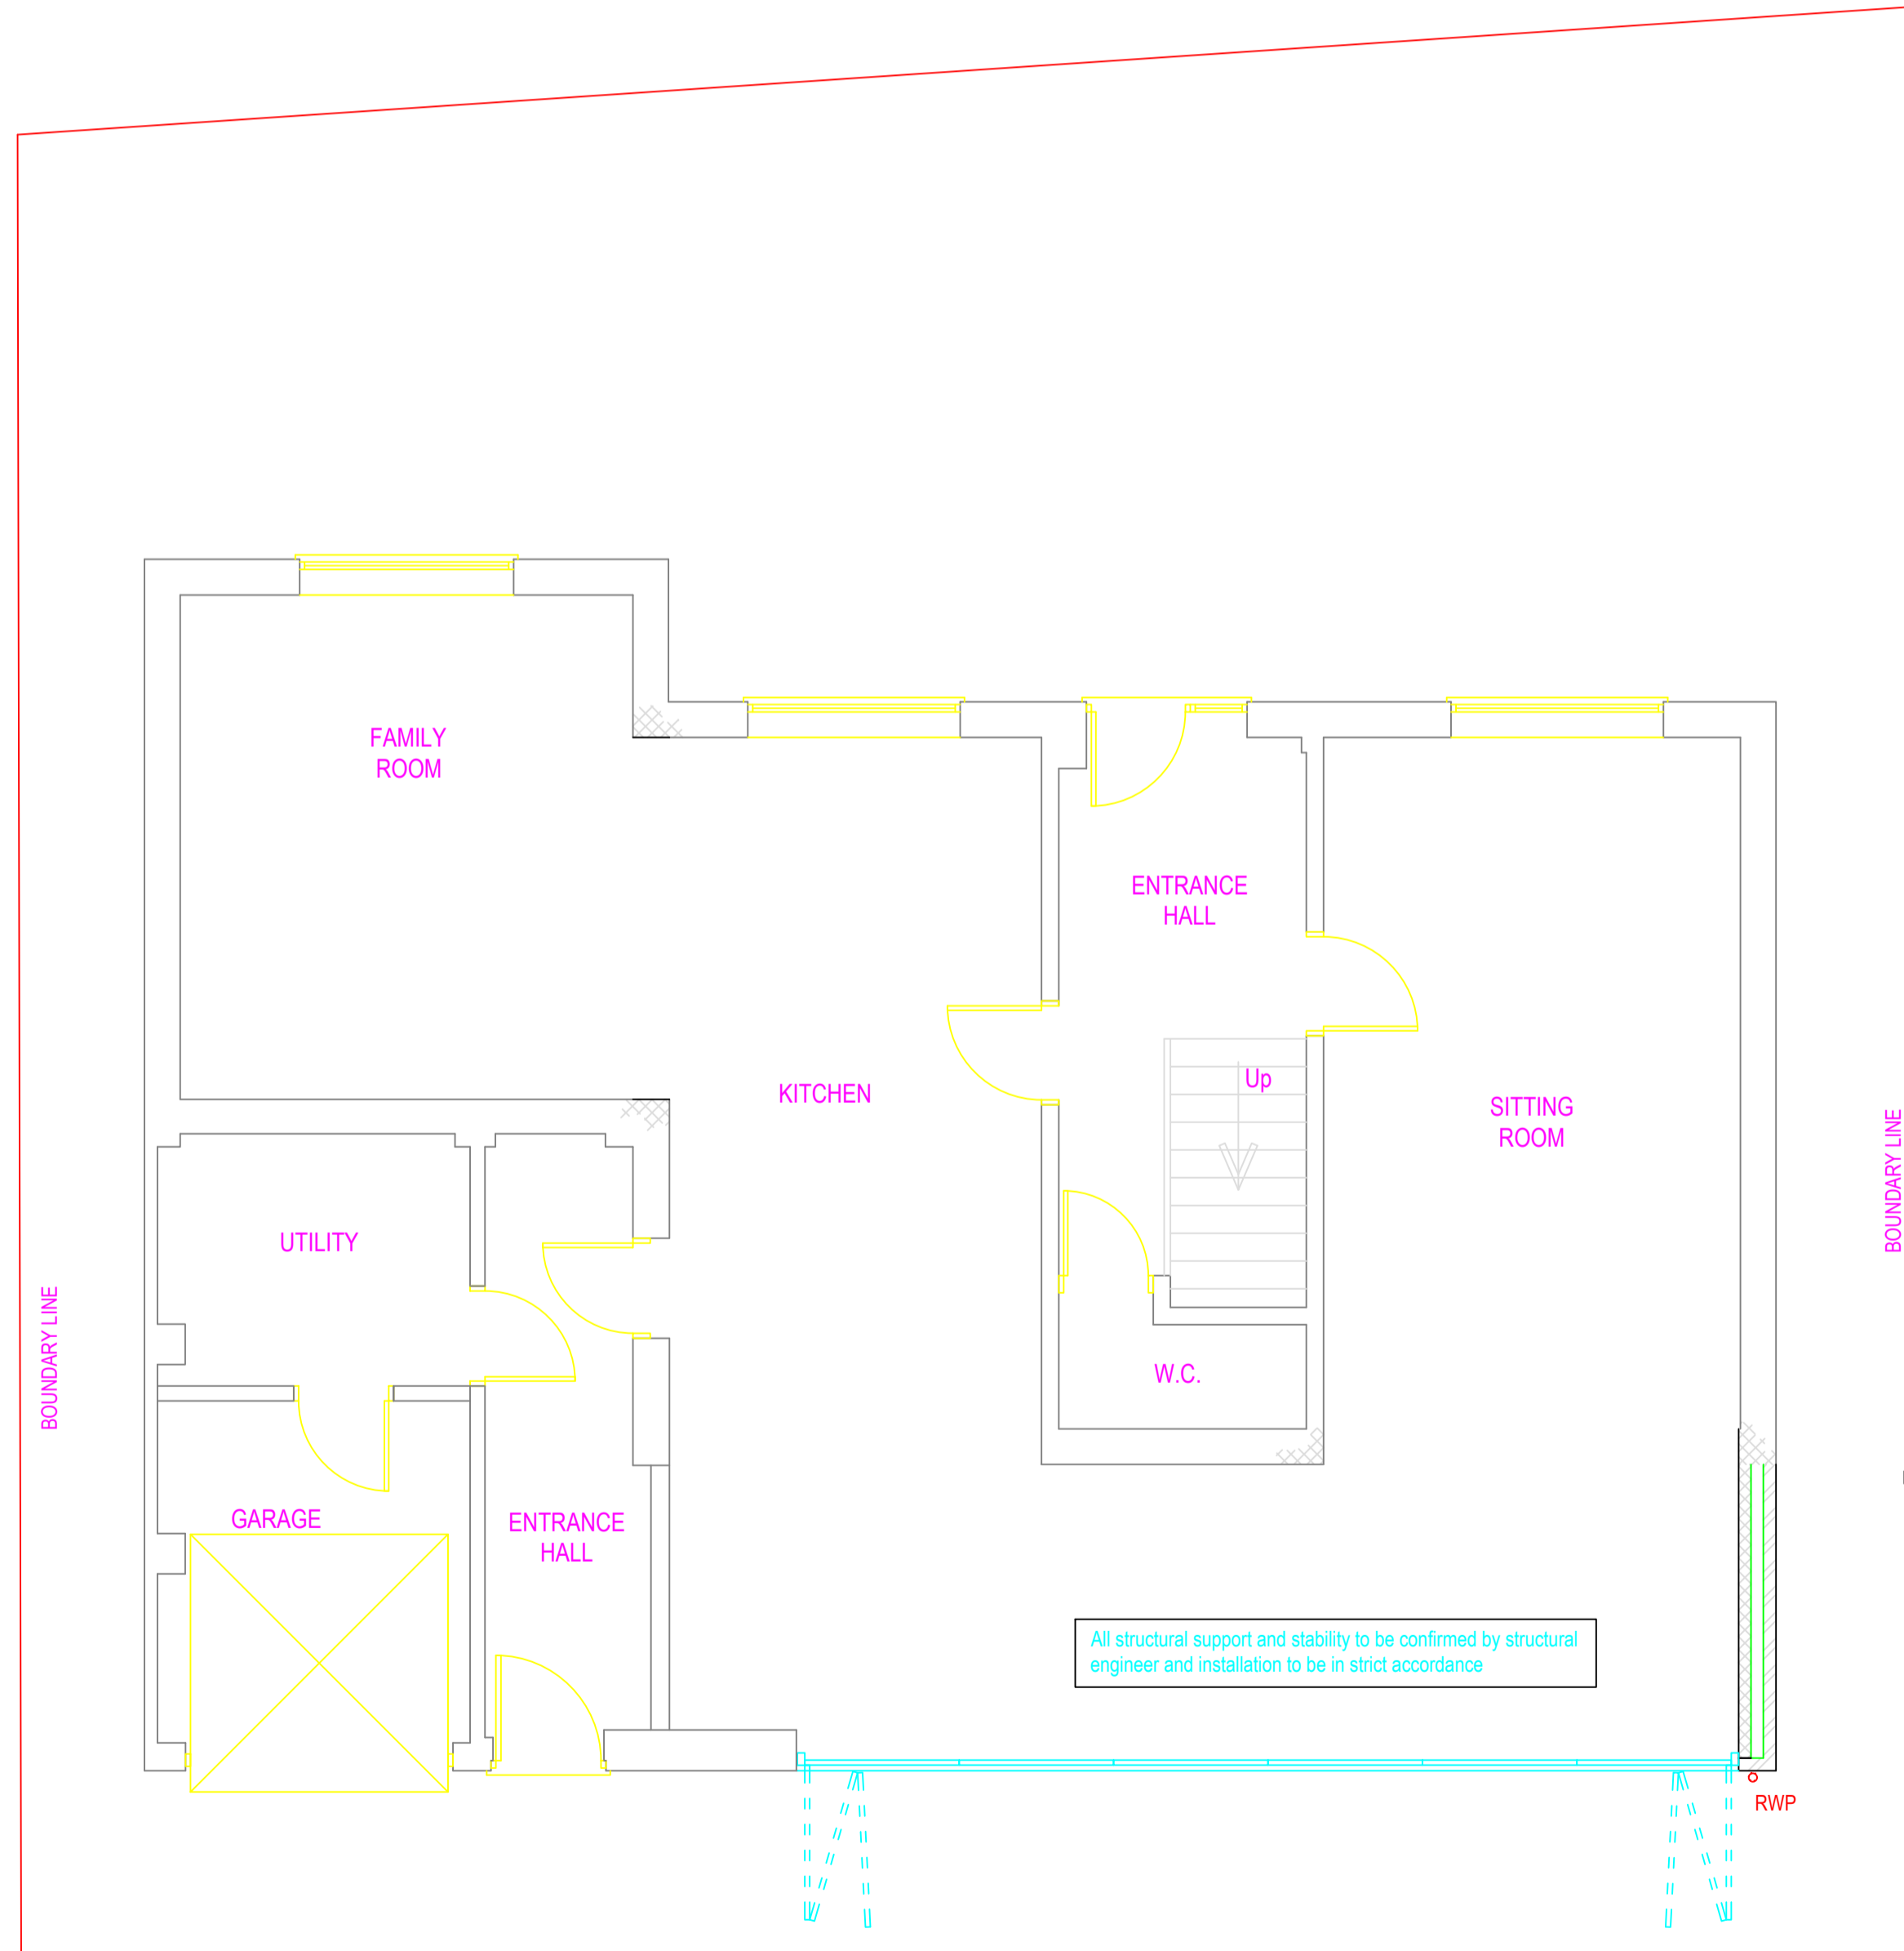

GROUND FLOOR PLAN AS PROPOSED
1/50

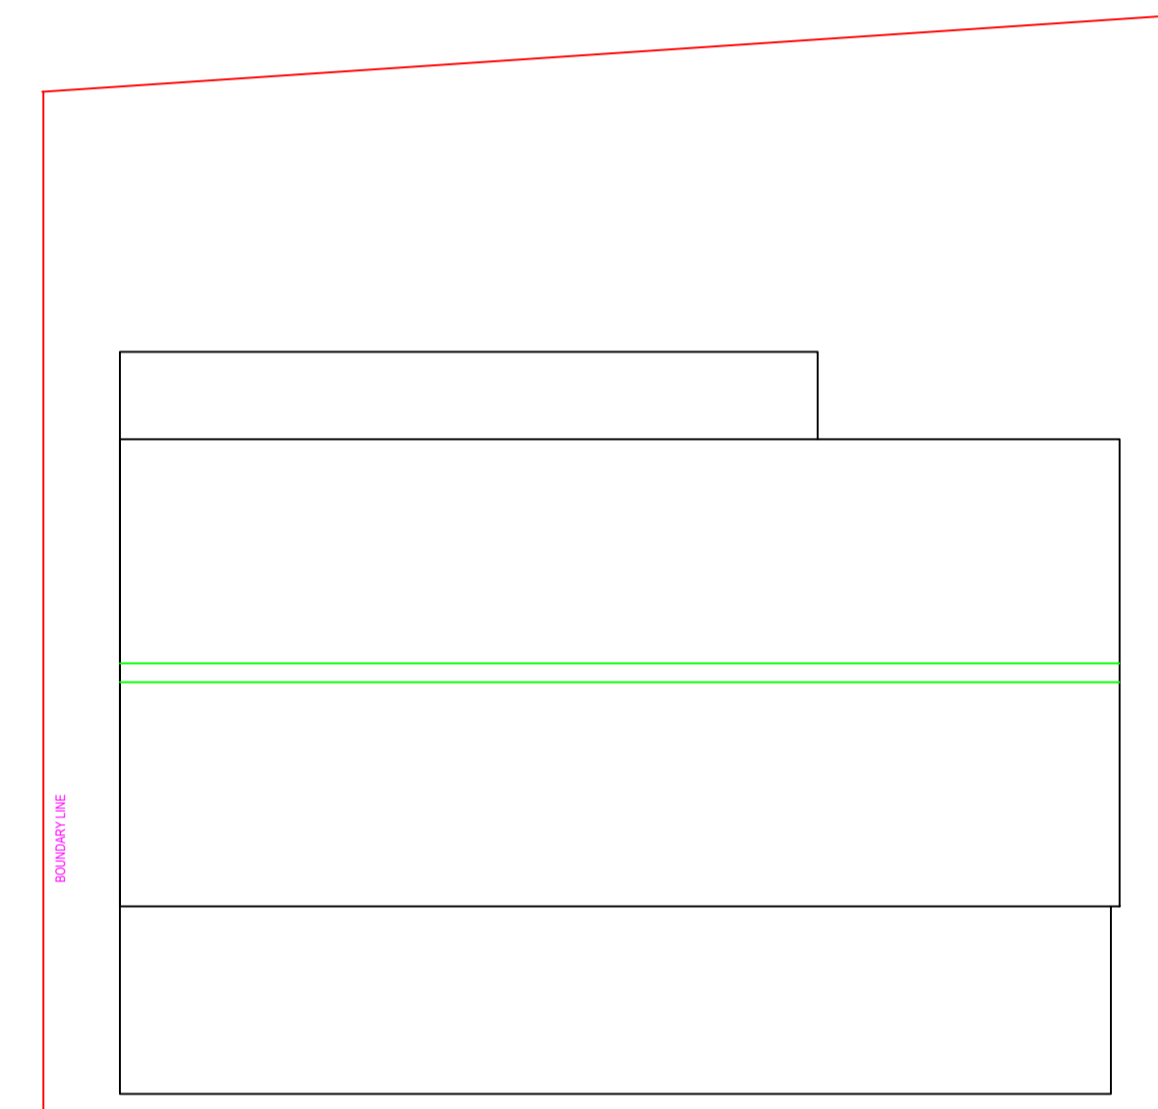

ROOF PLAN AS EXISTING
1/100

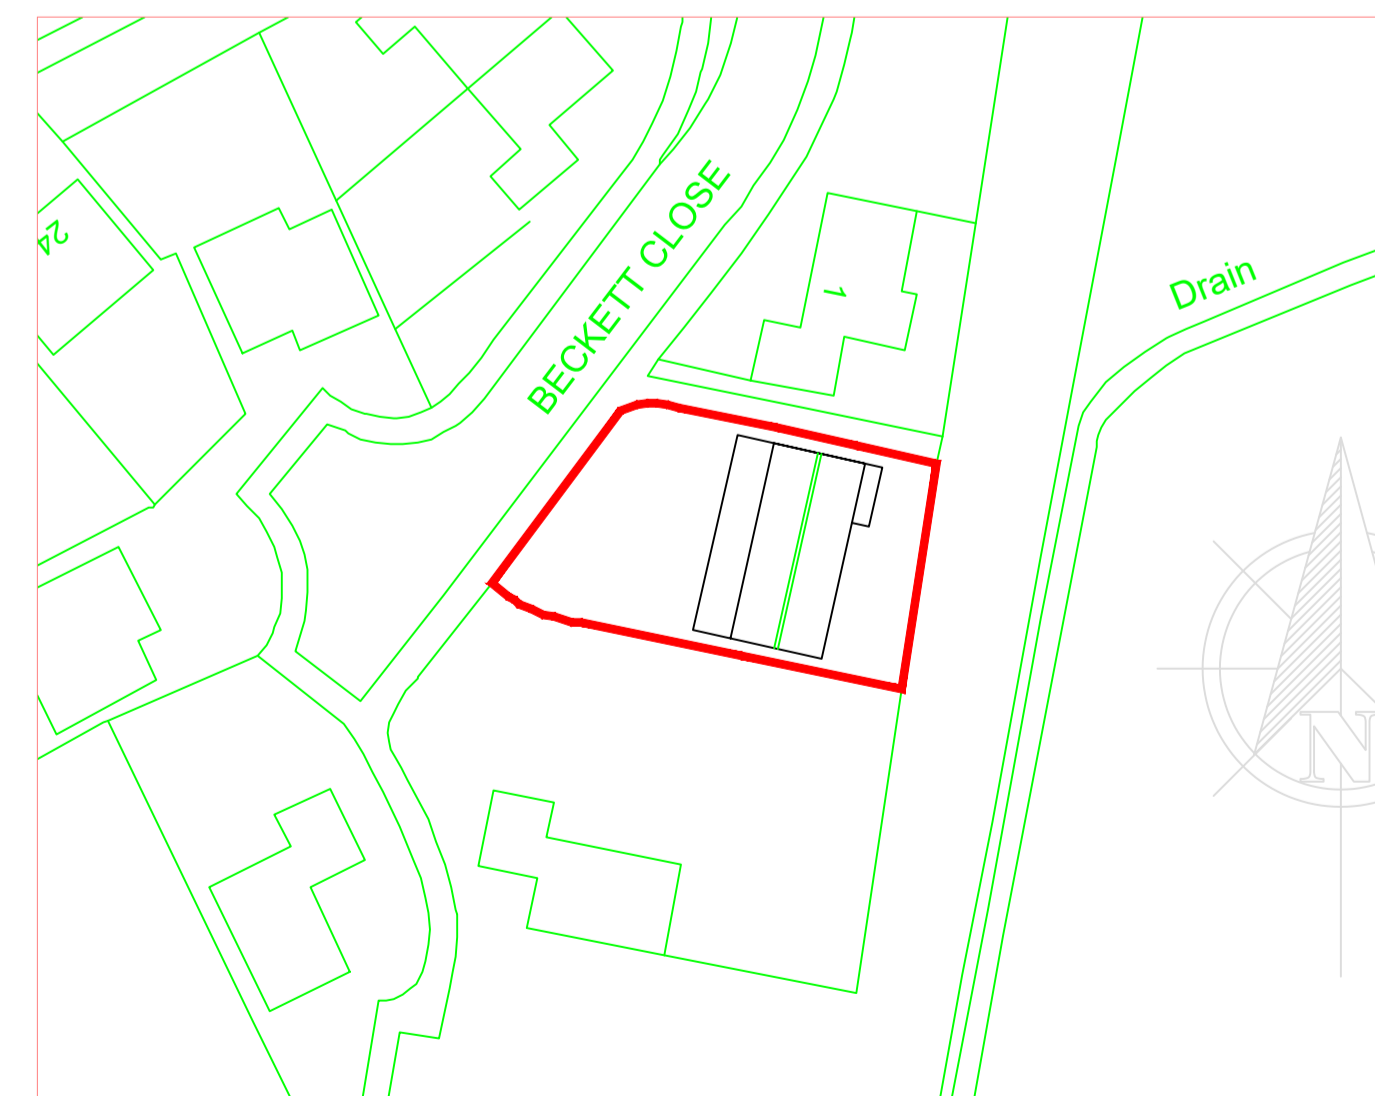

SITE LOCATION PLAN
1/500

Grid Ref
TF641 239
Lat: 52.788076
Long: 0.43318346



Rev.	Description.	Date.
A	Client revisions - general layout.	12/12/16

Scale:	As shown per drawing section.	@A1
Date:	15/01/2024	
Drawing No.	2024-EX01 A1	Rev. 01

Subject:
PLANNING APPLICATION
PLANS AND ELEVATIONS AS EXISTING

All dimensions, details, components and assemblies shall be verified by the contractor prior to construction, manufacture or supply.
This drawing is the copyright of the designer and shall not be reproduced or used for any other purpose without DO NOT SCALE.
All measurements offered or inferred are in mm (millimeters) unless noted otherwise.

Project:
2 BECKETT CLOSE
NORTH WOOTTON
KINGS LYNN
NORFOLK
PE30 3QN