

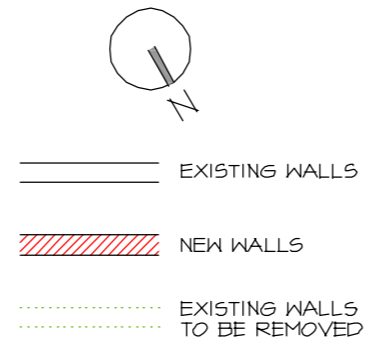


PROPOSED GROUND FLOOR

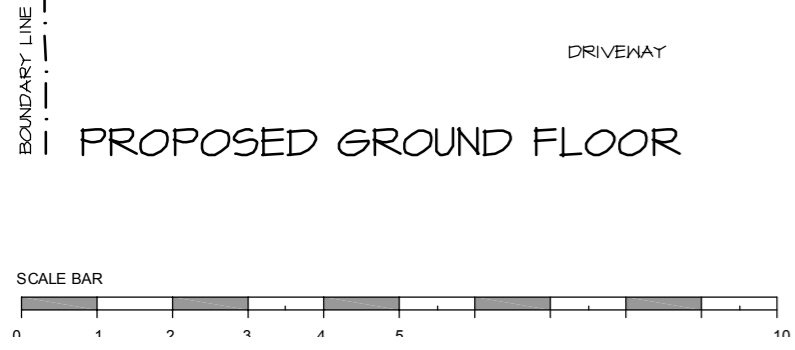

WALL LEGEND

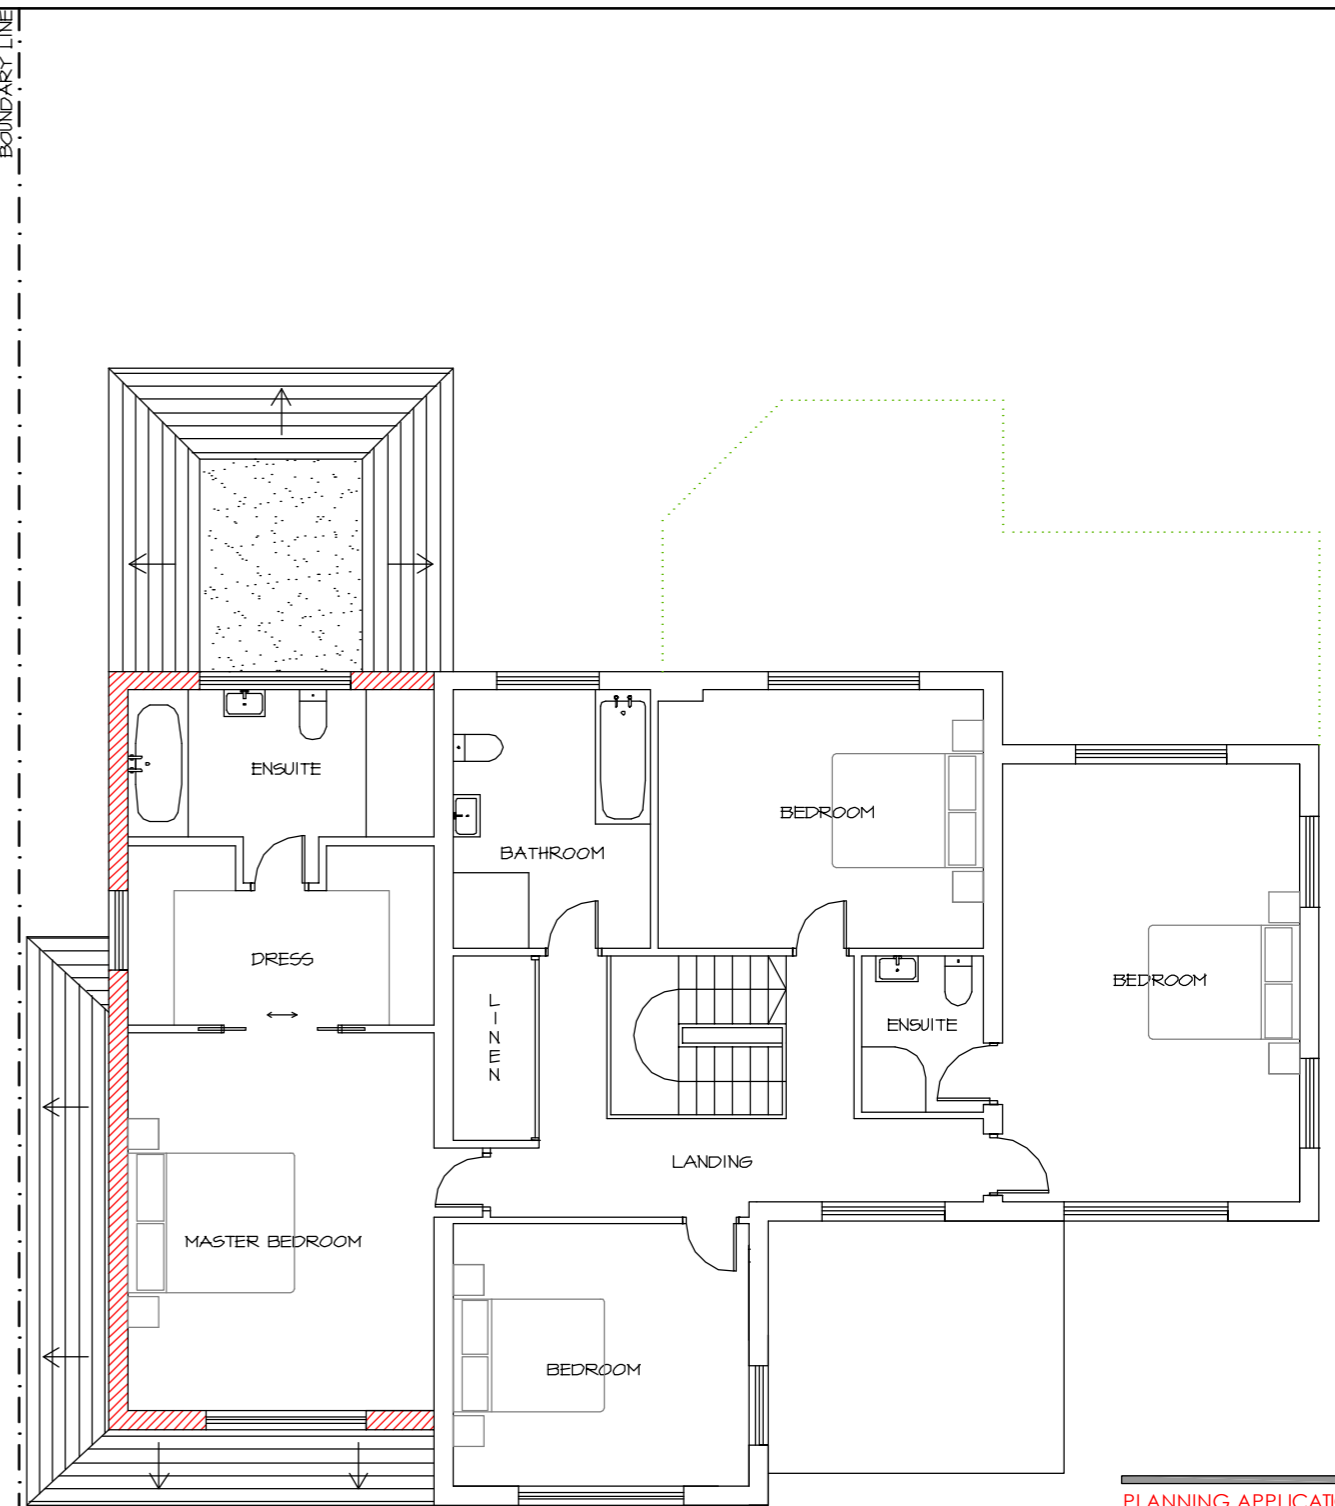

PROPOSED FIRST FLOOR

PLANNING APPLICATION

Project

35 Higher Drive
Banstead SM7 1PL

Title

Proposed Floor Plans

Scale: 1:100 @ A3

Date: Jan 2024

Drawing No:

35HD-102